






Front Elevation

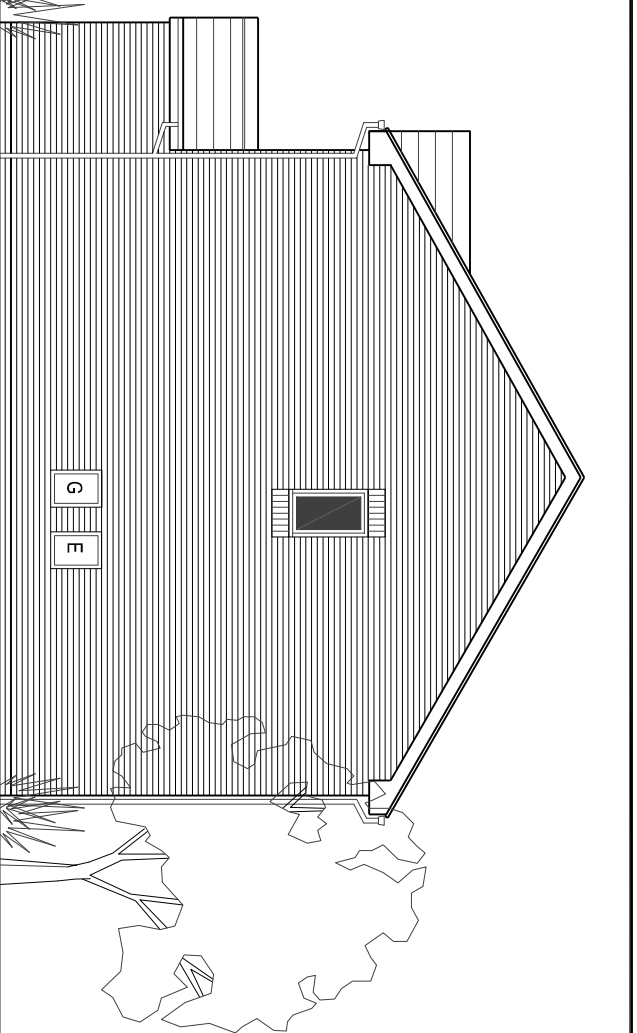


Side Elevation

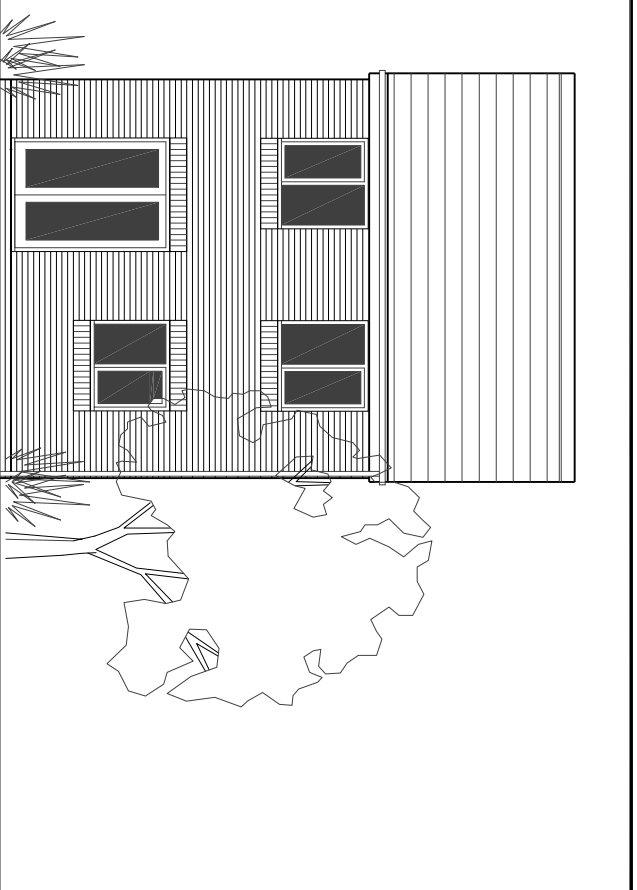


Rear Elevation

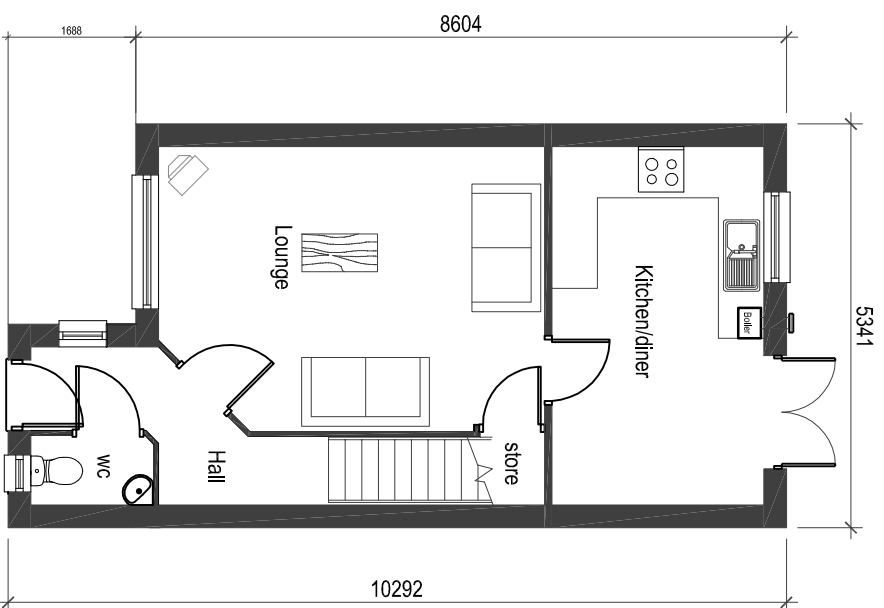

Ground Floor Plan

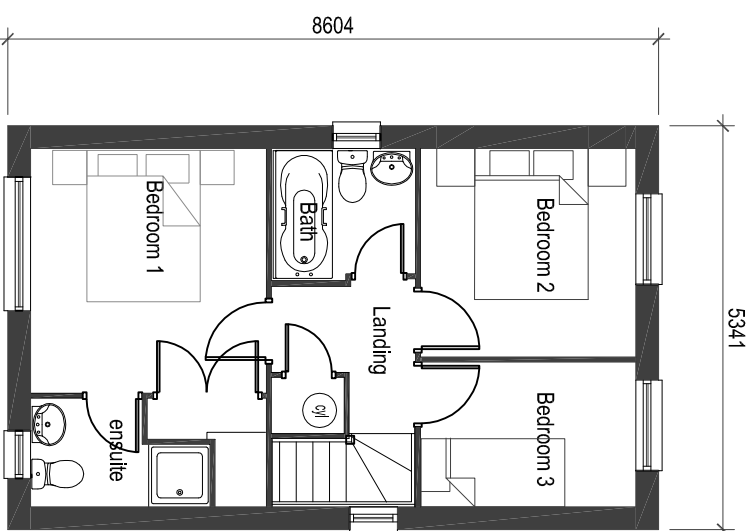

First Floor Plan

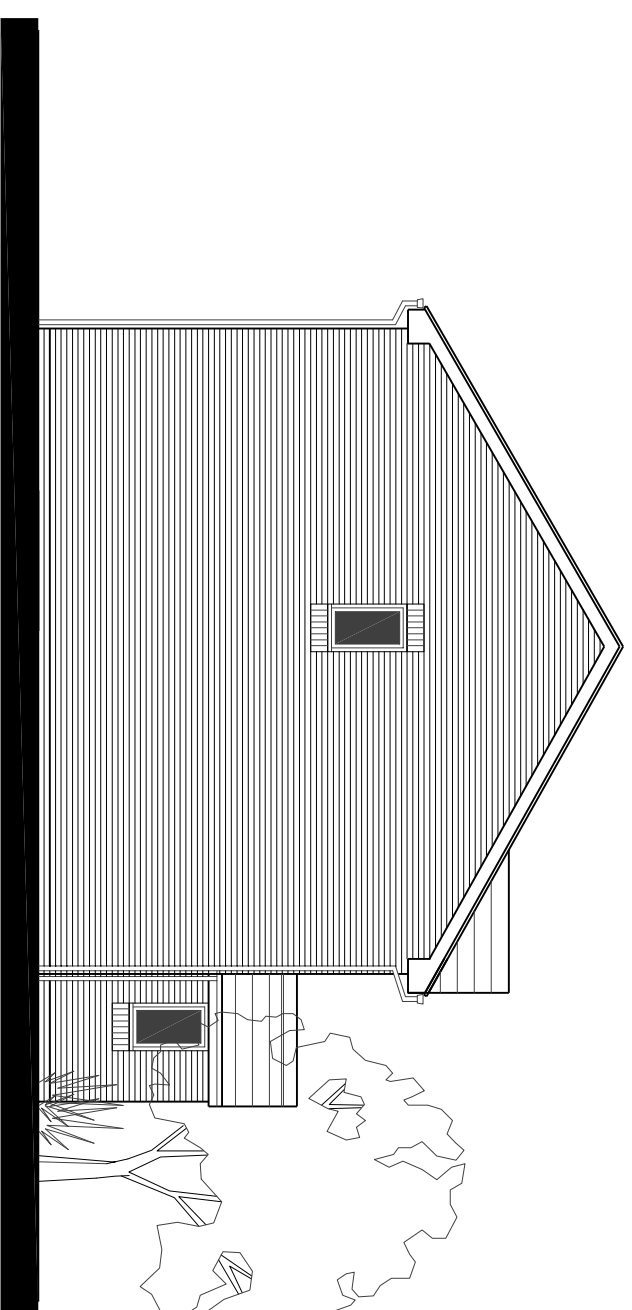

Side Elevation

The Welland

(855ft² / 79.4m²)

Scale 1:100

Date MAR 2010

Dwg. No.

Wel 1.7

McDermott
DEVELOPMENTS LTD

Jupiter House, Mercury Rise, Altham Business Park, Altham, Burnley, BB5 5BY
Tel: 01282 411432 Fax: 01282 411433 www.mcdermott-homes.co.uk