



Front Elevation

Rear Elevation


Side Elevation

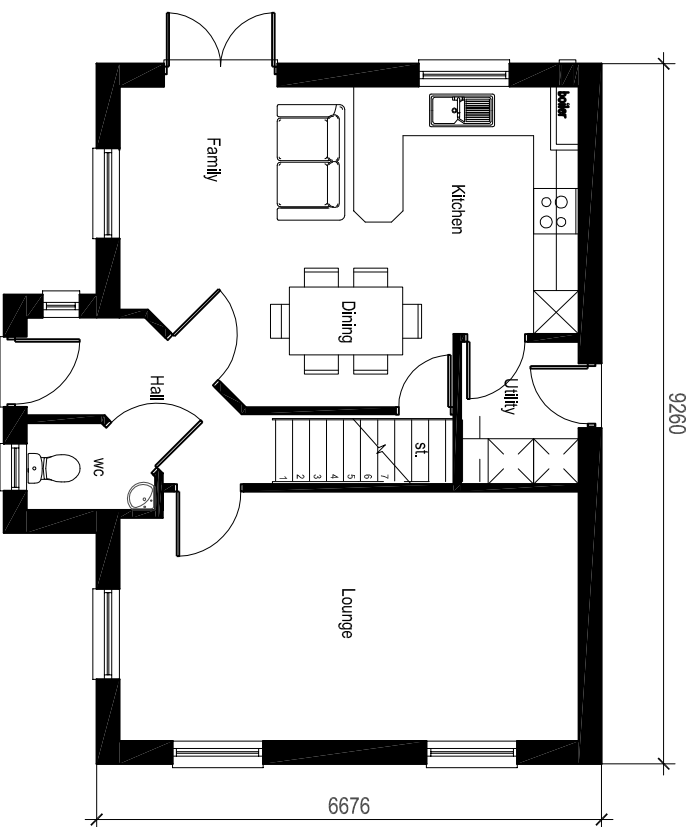

Ground Floor Plan

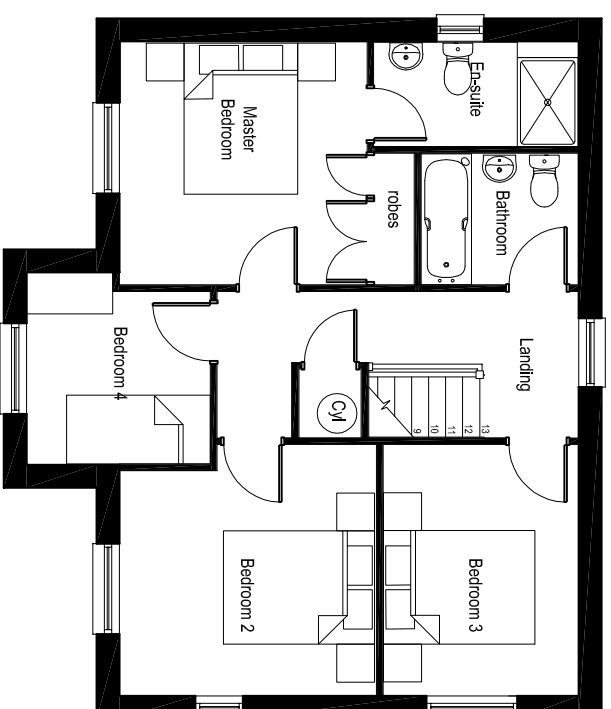

First Floor Plan

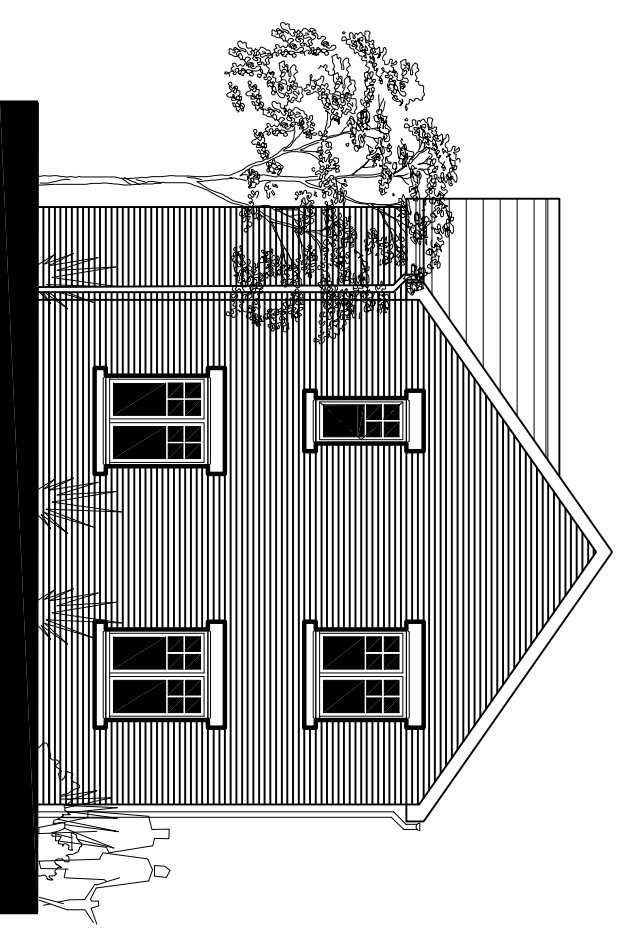

Side Elevation

The Bromley

(1200ft² / 111.48m²)

Scale 1:100

Date FEB 2013

Dwg. No.

BR0 1.7



McDermott
HOMES

Jupiter House, 1 Mercury Rise, Altham, Lancs, BB5 5BY
T. 01282 774586 F. 01282 774616
E. info@mcdermothomes.co.uk www.mcdermothomes.co.uk