



Front Elevation

Side Elevation


Rear Elevation

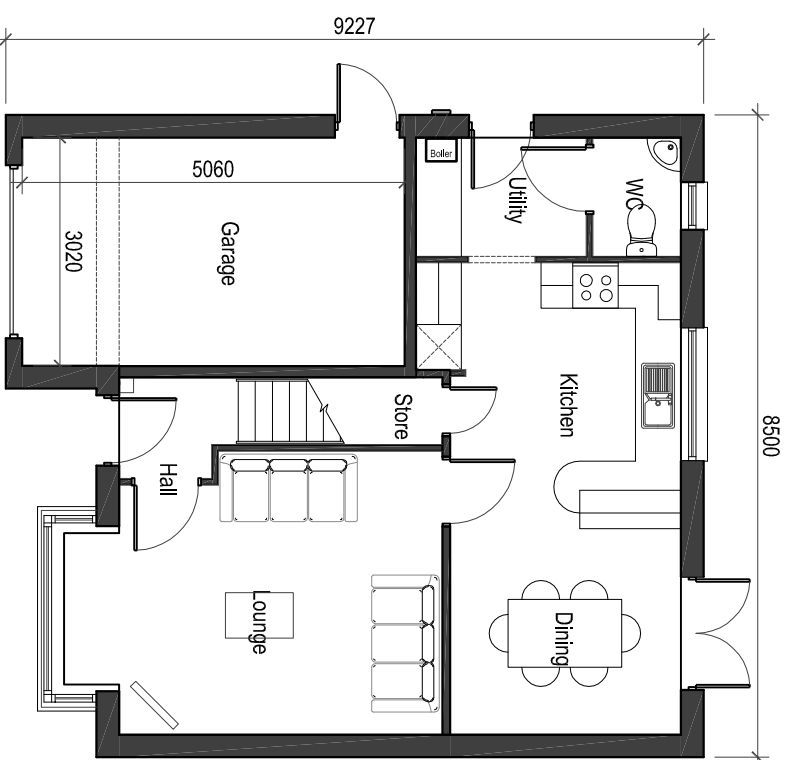

Ground Floor Plan

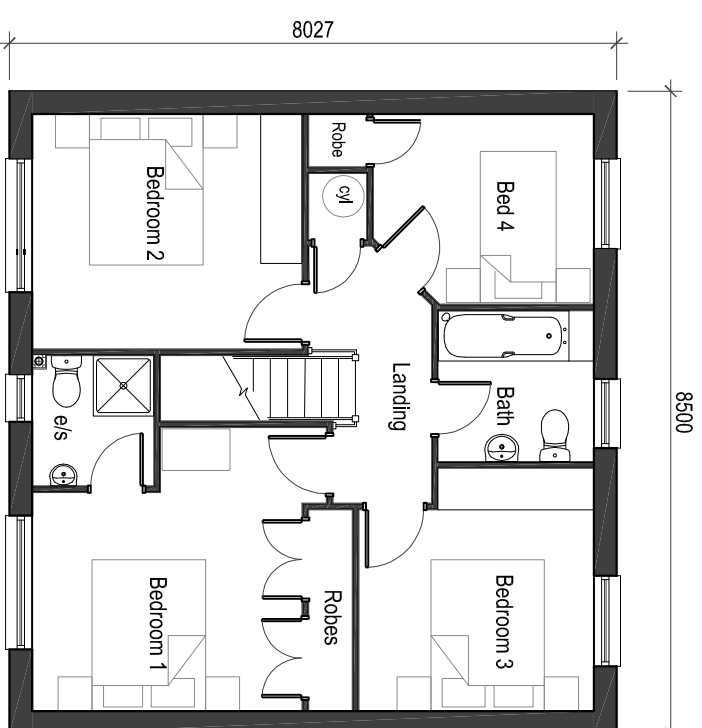

First Floor Plan

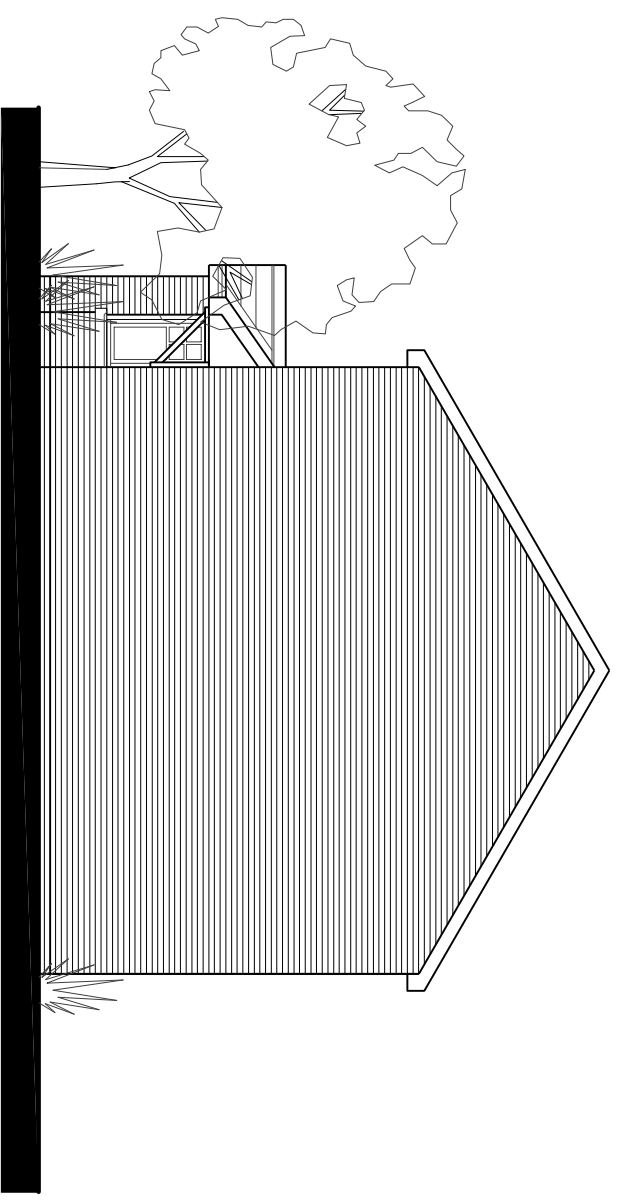

Side Elevation

The Alderley

(1144ft² / 106.3m²)

Scale 1:100

Date May 2012

Dwg. No.

ALD 1.7


McDermott
 DEVELOPMENTS LTD
 Jupiter House, Mercury Rise, Altham Business Park, Altham, Burnley, BB5 5BY
 Tel: 01282 411432 Fax: 01282 411433 www.mcdermott-homes.co.uk