




First Floor Plan
Scale: 1:100

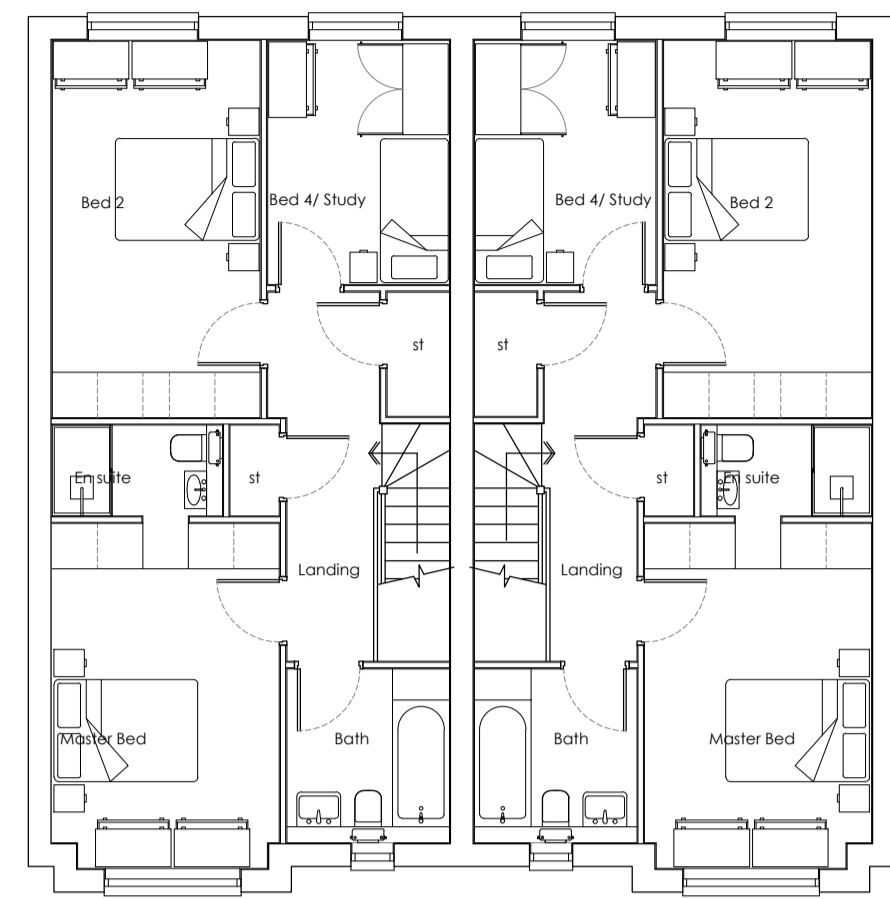


First Floor Plan
Scale: 1:100

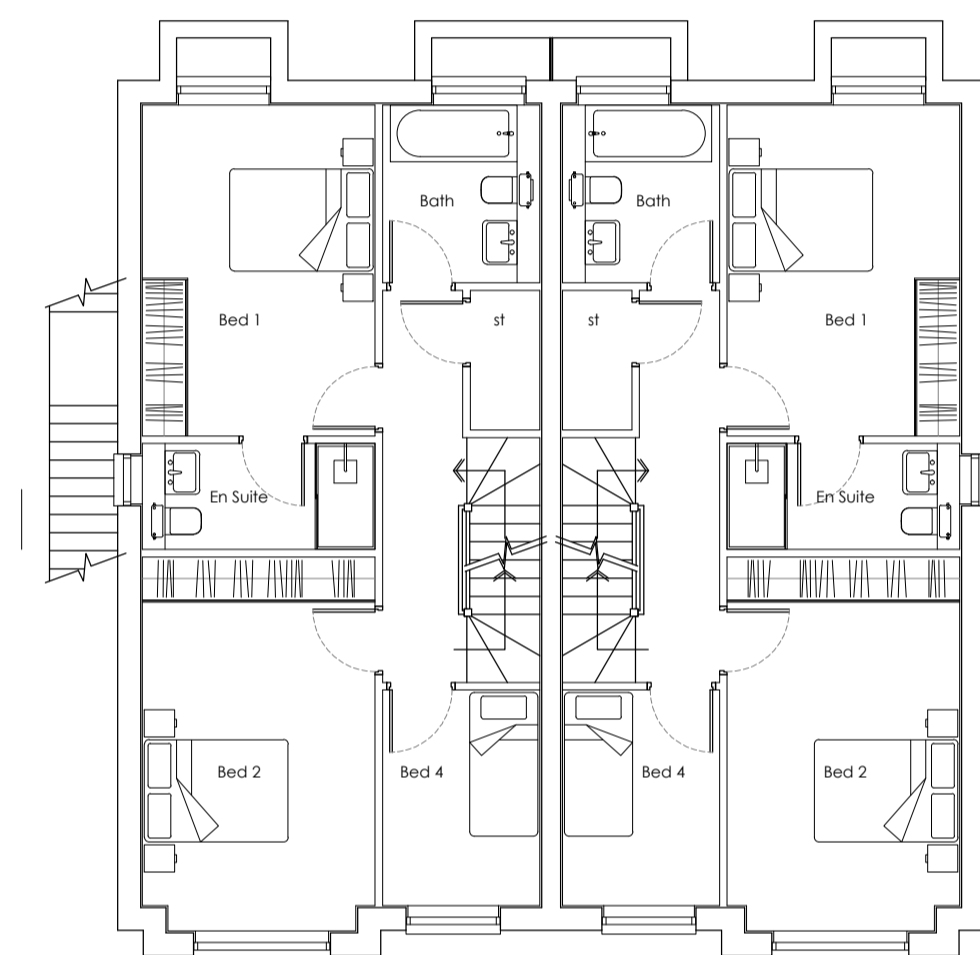


Upper Ground Floor Plan
Scale: 1:100

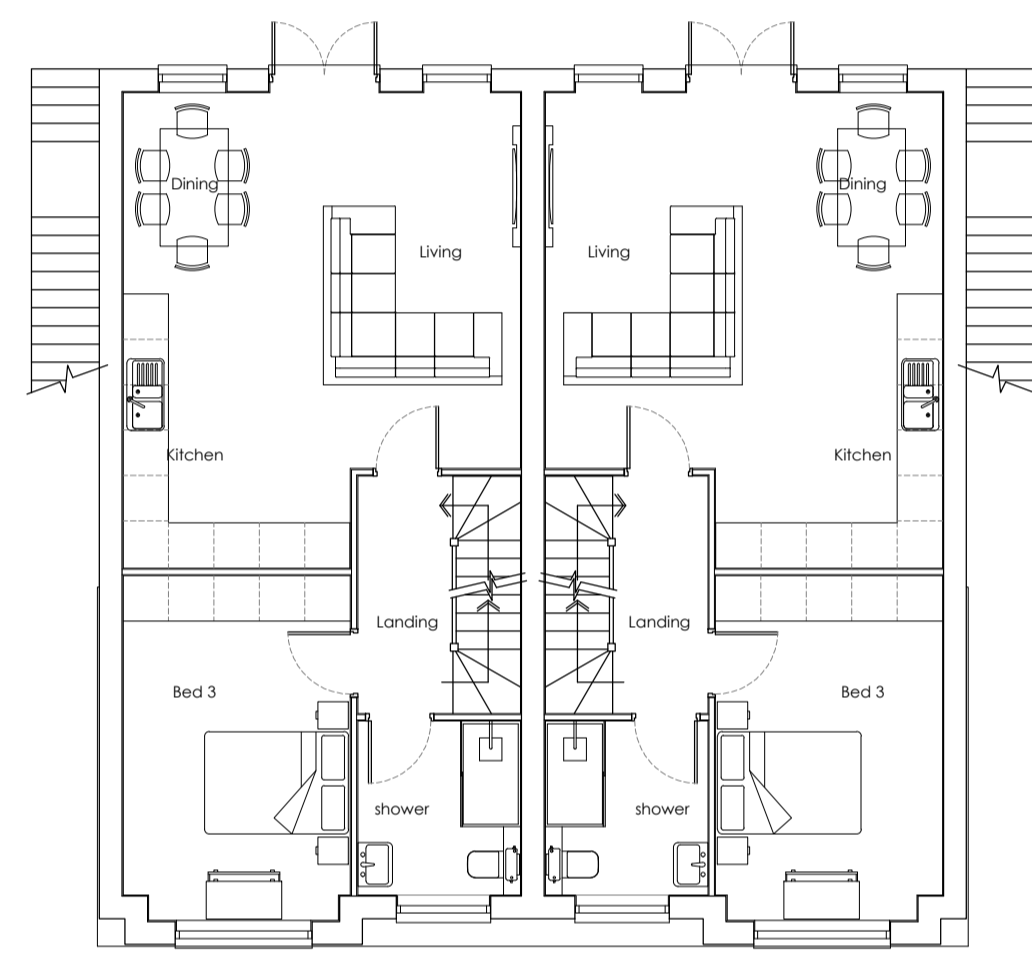

Upper Ground Floor Plan
Scale: 1:100

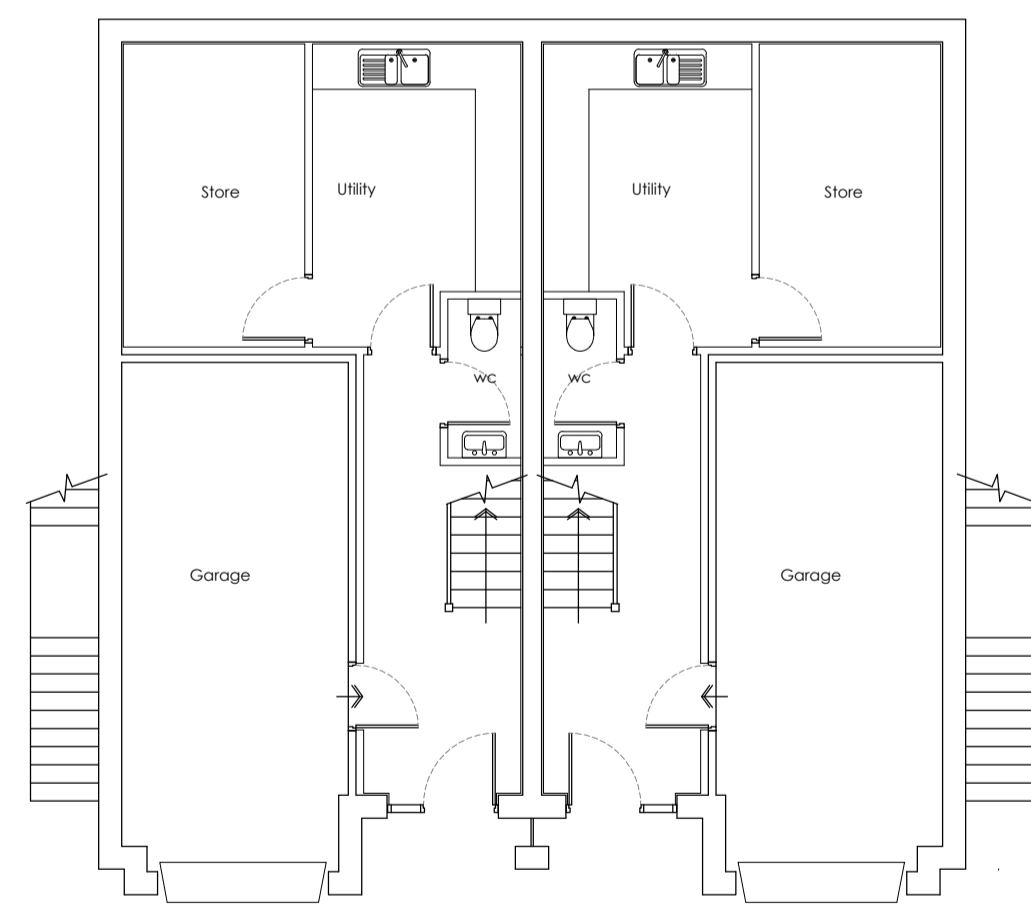

Lower Ground Floor Plan
Scale: 1:100
Approved Plans

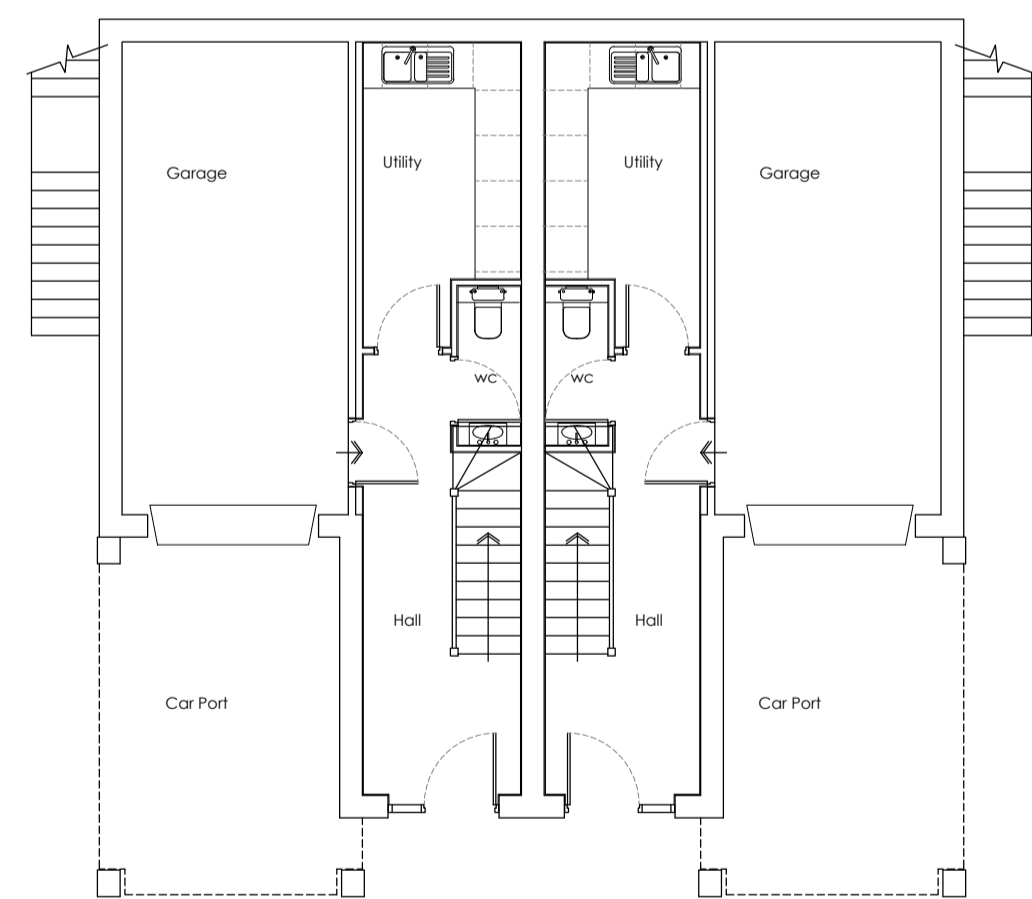


Lower Ground Floor Plan
Scale: 1:100
Proposed Plans




Front Elevation
Scale: 1:100




Front Elevation
Scale: 1:100

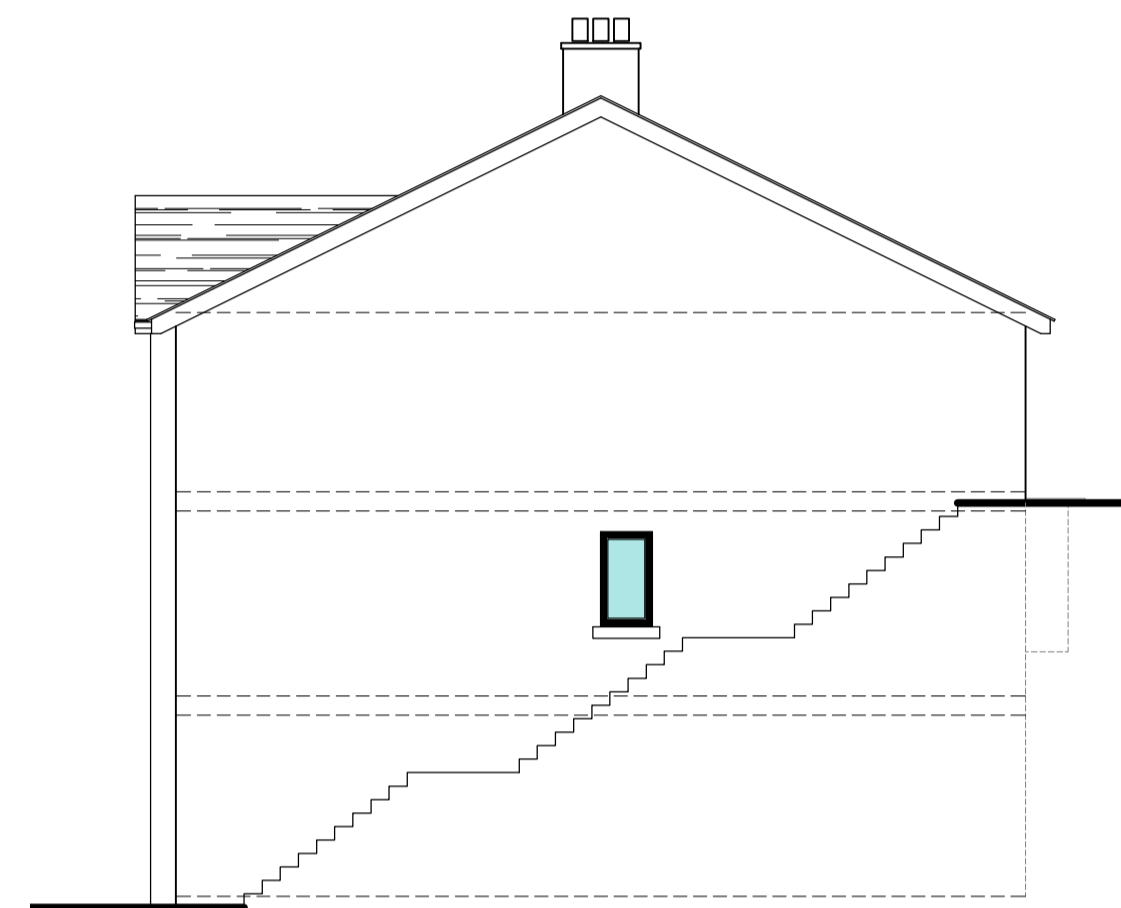

Side Elevation
Scale: 1:100

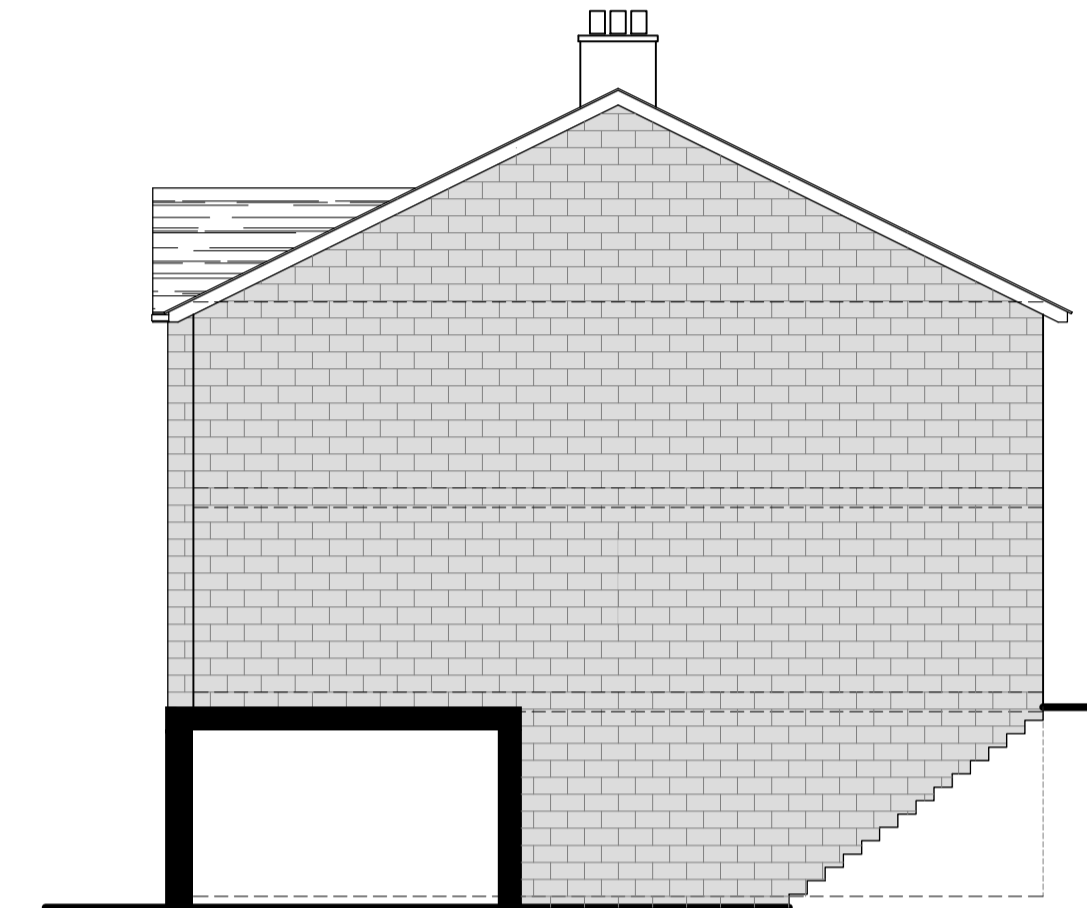


Side Elevation
Scale: 1:100

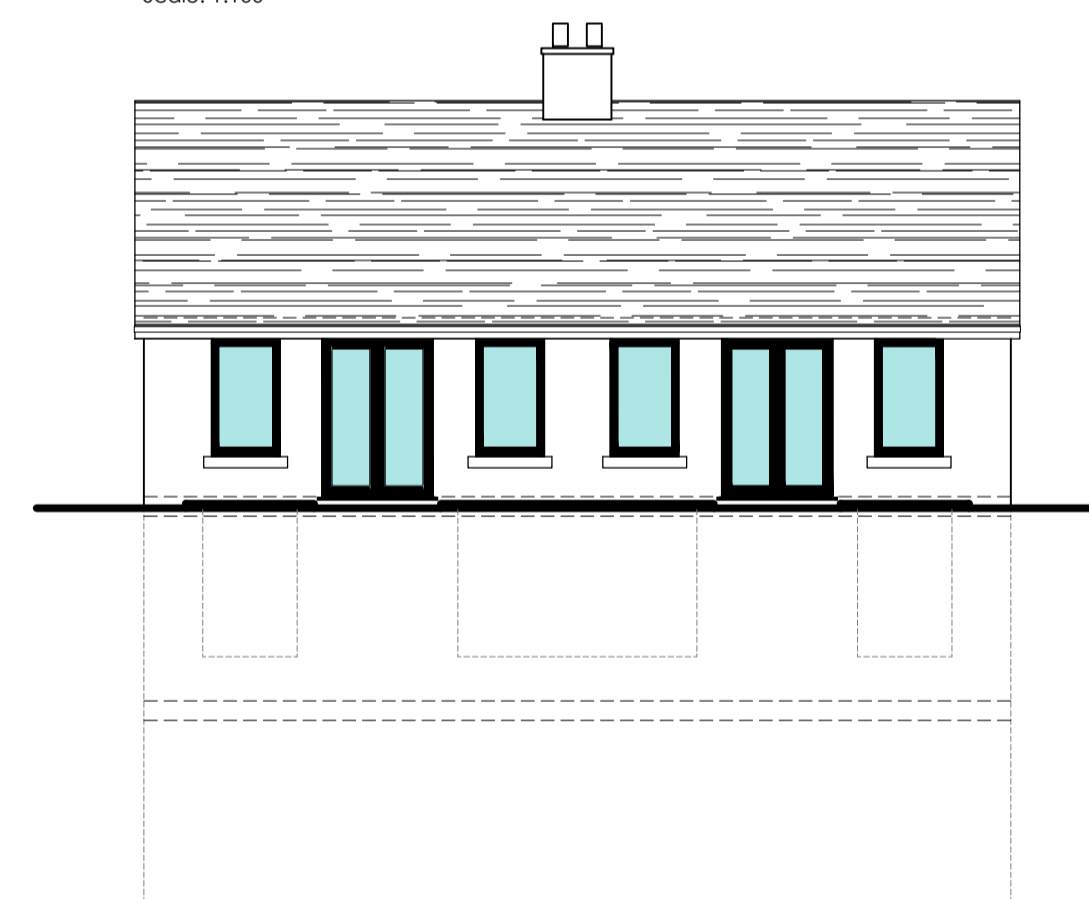

Rear Elevation
Scale: 1:100




Rear Elevation
Scale: 1:100

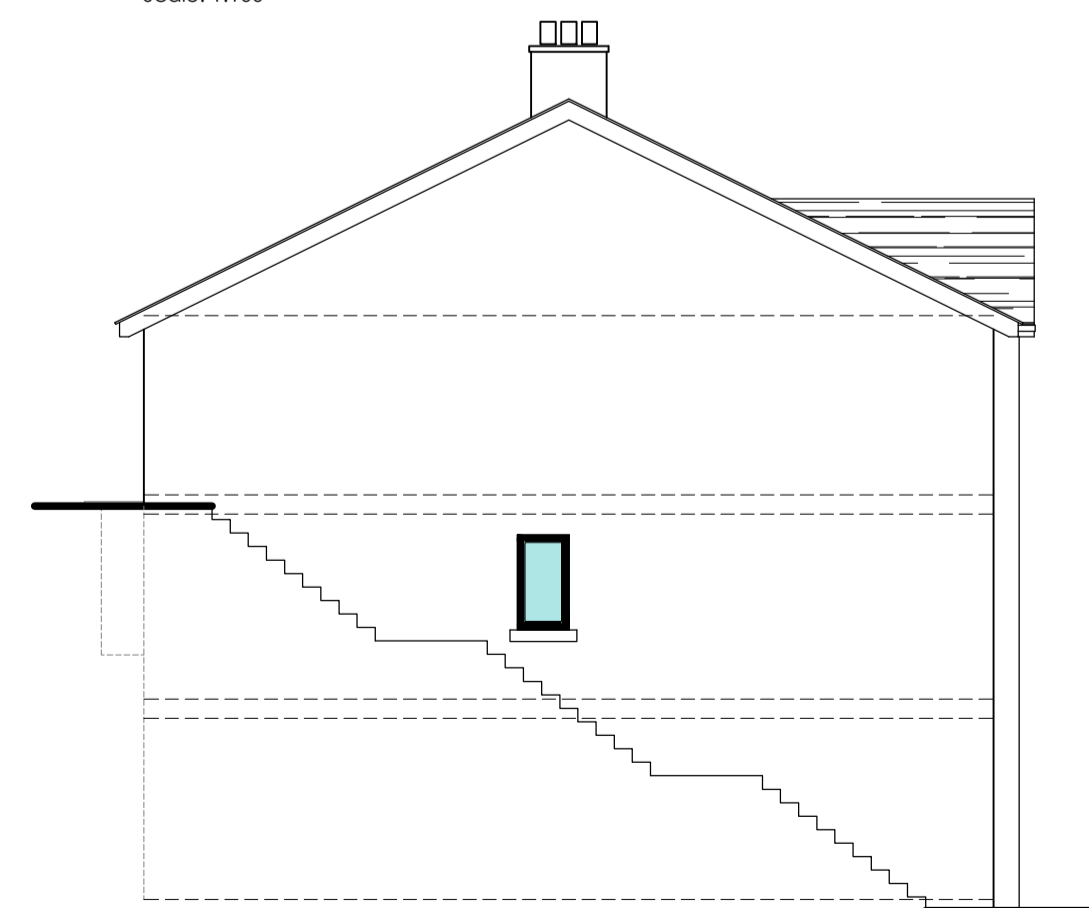

Side Elevation
Scale: 1:100

Approved Elevations

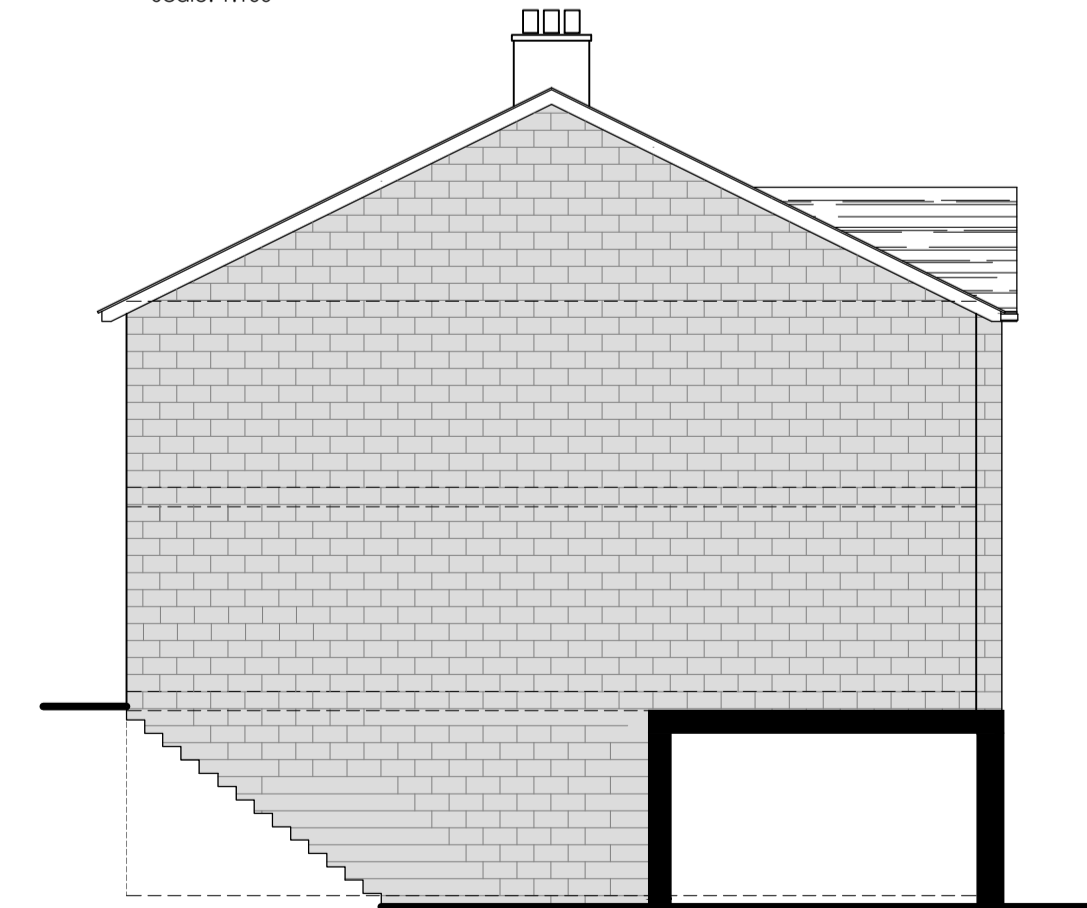

Side Elevation
Scale: 1:100

Proposed Elevations



Rev.	Notes	Date	By

This drawing is the property of WhiteleyEaves Ltd, and the copyright is reserved. Therefore this drawing is not to be copied or disclosed by any unauthorised persons without the prior consent of WhiteleyEaves Ltd. Do not scale from this drawing.

WHITELEYEAVES
PROPERTY & CONSTRUCTION CONSULTANTS

Hollinwood Business Centre, Albert Street, Oldham, OL8 3GL
T: 0161 393 8417
E: info@whiteleyeaves.co.uk
W: www.whiteleyeaves.co.uk

CLIENT	KMM HOMES LTD		
JOB NUMBER	604	DATE	22.06.2023
DRAWING NAME	TYPE C COMPARISON		
SCALE DRAWN:	1:100	PAGE SIZE	A1
REVISION	*	DRAWING NUMBER	P012
ADDRESS	PROSPECT HEIGHTS, STOCKPORT ROAD, MOSSLEY OL5 0QY		
NOTES		
DRAWN BY:	ARC	CHECKED BY:

