



JULIETTE BALCONY
TO DETAIL

EAST ELEVATION

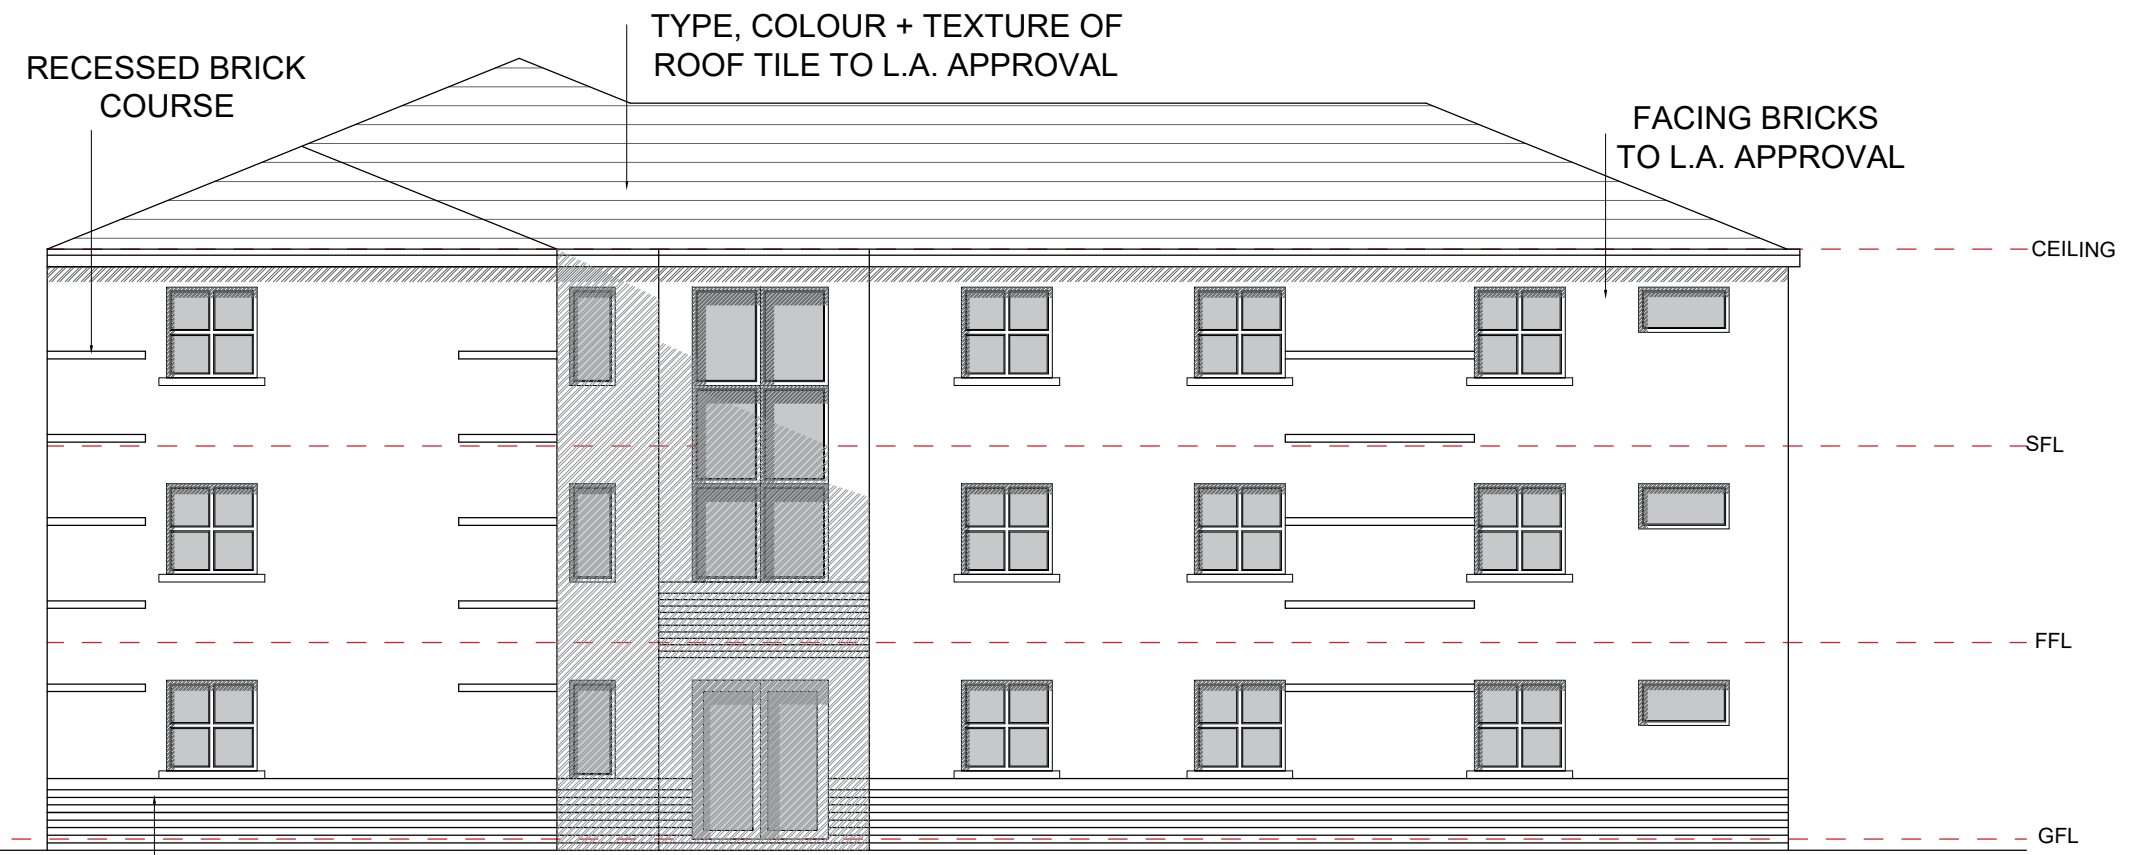

CONTRASTING BRICK
PLINTH TO BASE OF WALL

WEST ELEVATION

REV	DESCRIPTION
PROPOSED EAST AND WEST ELEVATIONS	
PROPOSED DEVELOPMENT EMERALD AND PEARL STREET, DENTON	
CLIENT:	D CARROLL
DWG NO:	K696/06
SCALE:	1/100 @ A3
DRAWN BY:	R.L.
DATE:	15/12/21
REV:	
 NEIL PIKE ARCHITECTS	
<small>MICHIGAN HOUSE, 17-19 CHORLEY NEW ROAD, BOLTON, BL1 4QR TEL: 01204 392233 FAX: 01204 528505 WWW.NEILPIKEARCHITECTURE.CO.UK EMAIL: INFO@NEILPIKEARCHITECTURE.CO.UK</small>	
<small>COPYRIGHT OF THIS DRAWING REMAINS WITH THE ARCHITECT. DO NOT SCALE FROM THIS DRAWING. WORK TO FIGURED DIMENSIONS. CHECK ALL DIMENSIONS ON SITE. IN THE EVENT OF ANY DISCREPANCY REFER QUERY TO THE ARCHITECTS.</small>	