


AS EXISTING

 

SCALE 1 : 100

Copyright of this drawing is owned by Whittaker Design


NOTES

All dimensions to be checked on site and any discrepancies notified prior to commencement of work.


Do not scale from this drawing - If in any doubt, ask.

REVISIONS


Date	Ref.	By
15 April 21	A	window to bathroom added

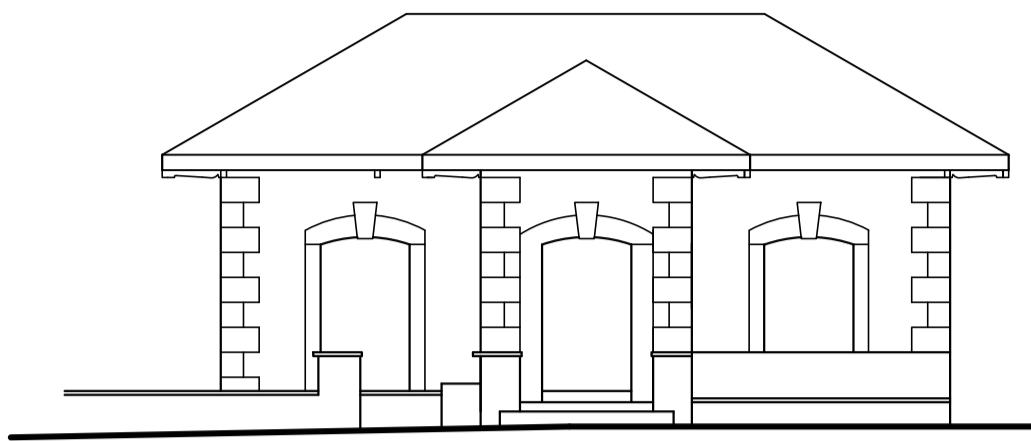


SIDE ELEVATION (south)

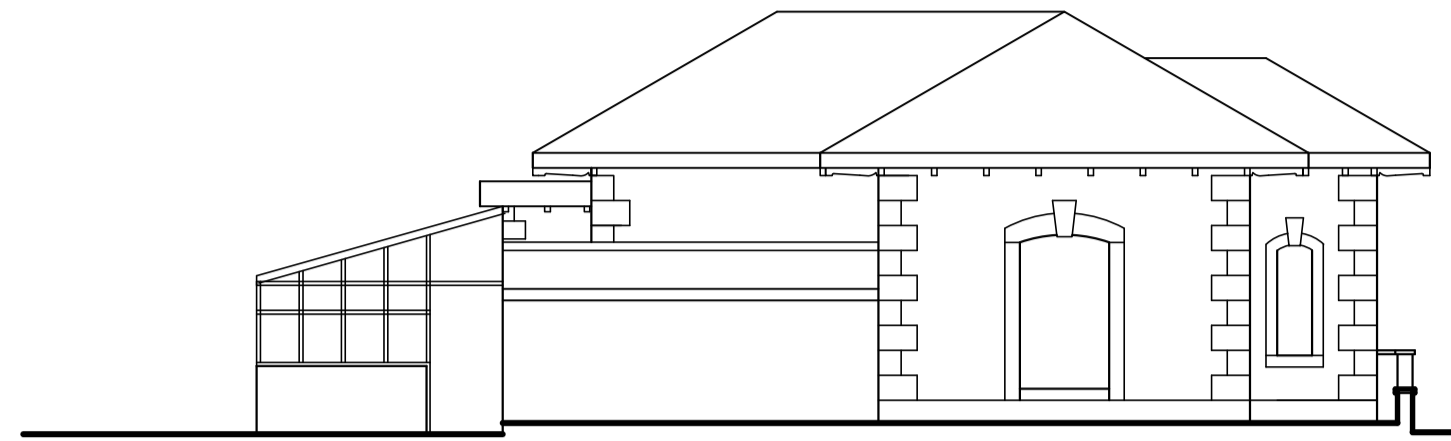


FRONT ELEVATION (west)

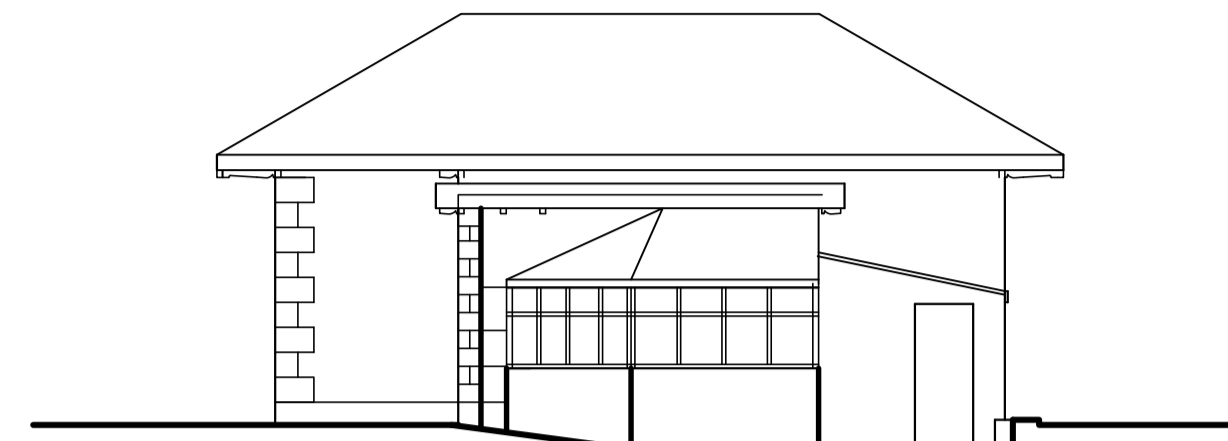

SIDE ELEVATION (north)

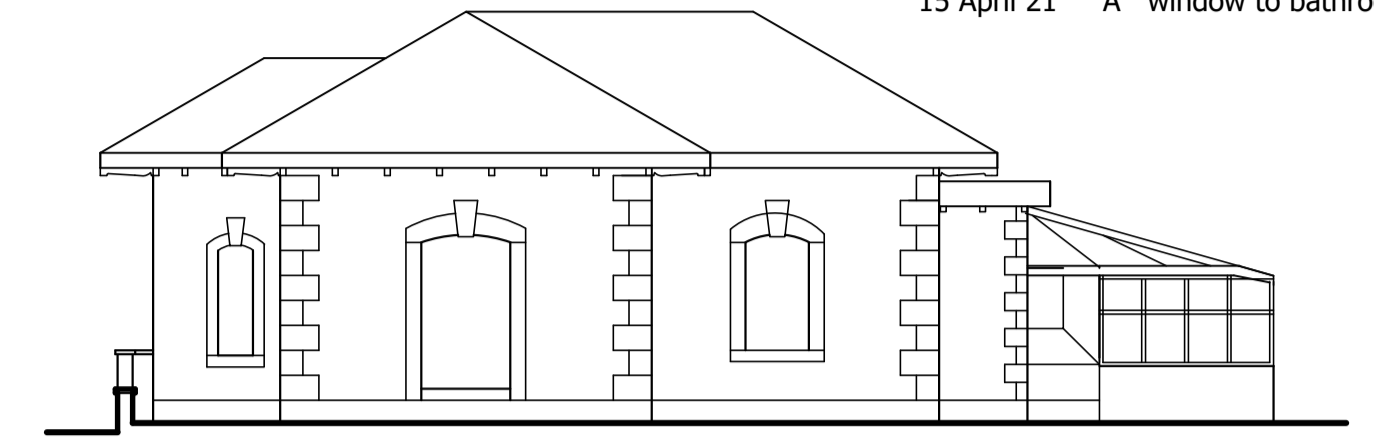

REAR ELEVATION (east)

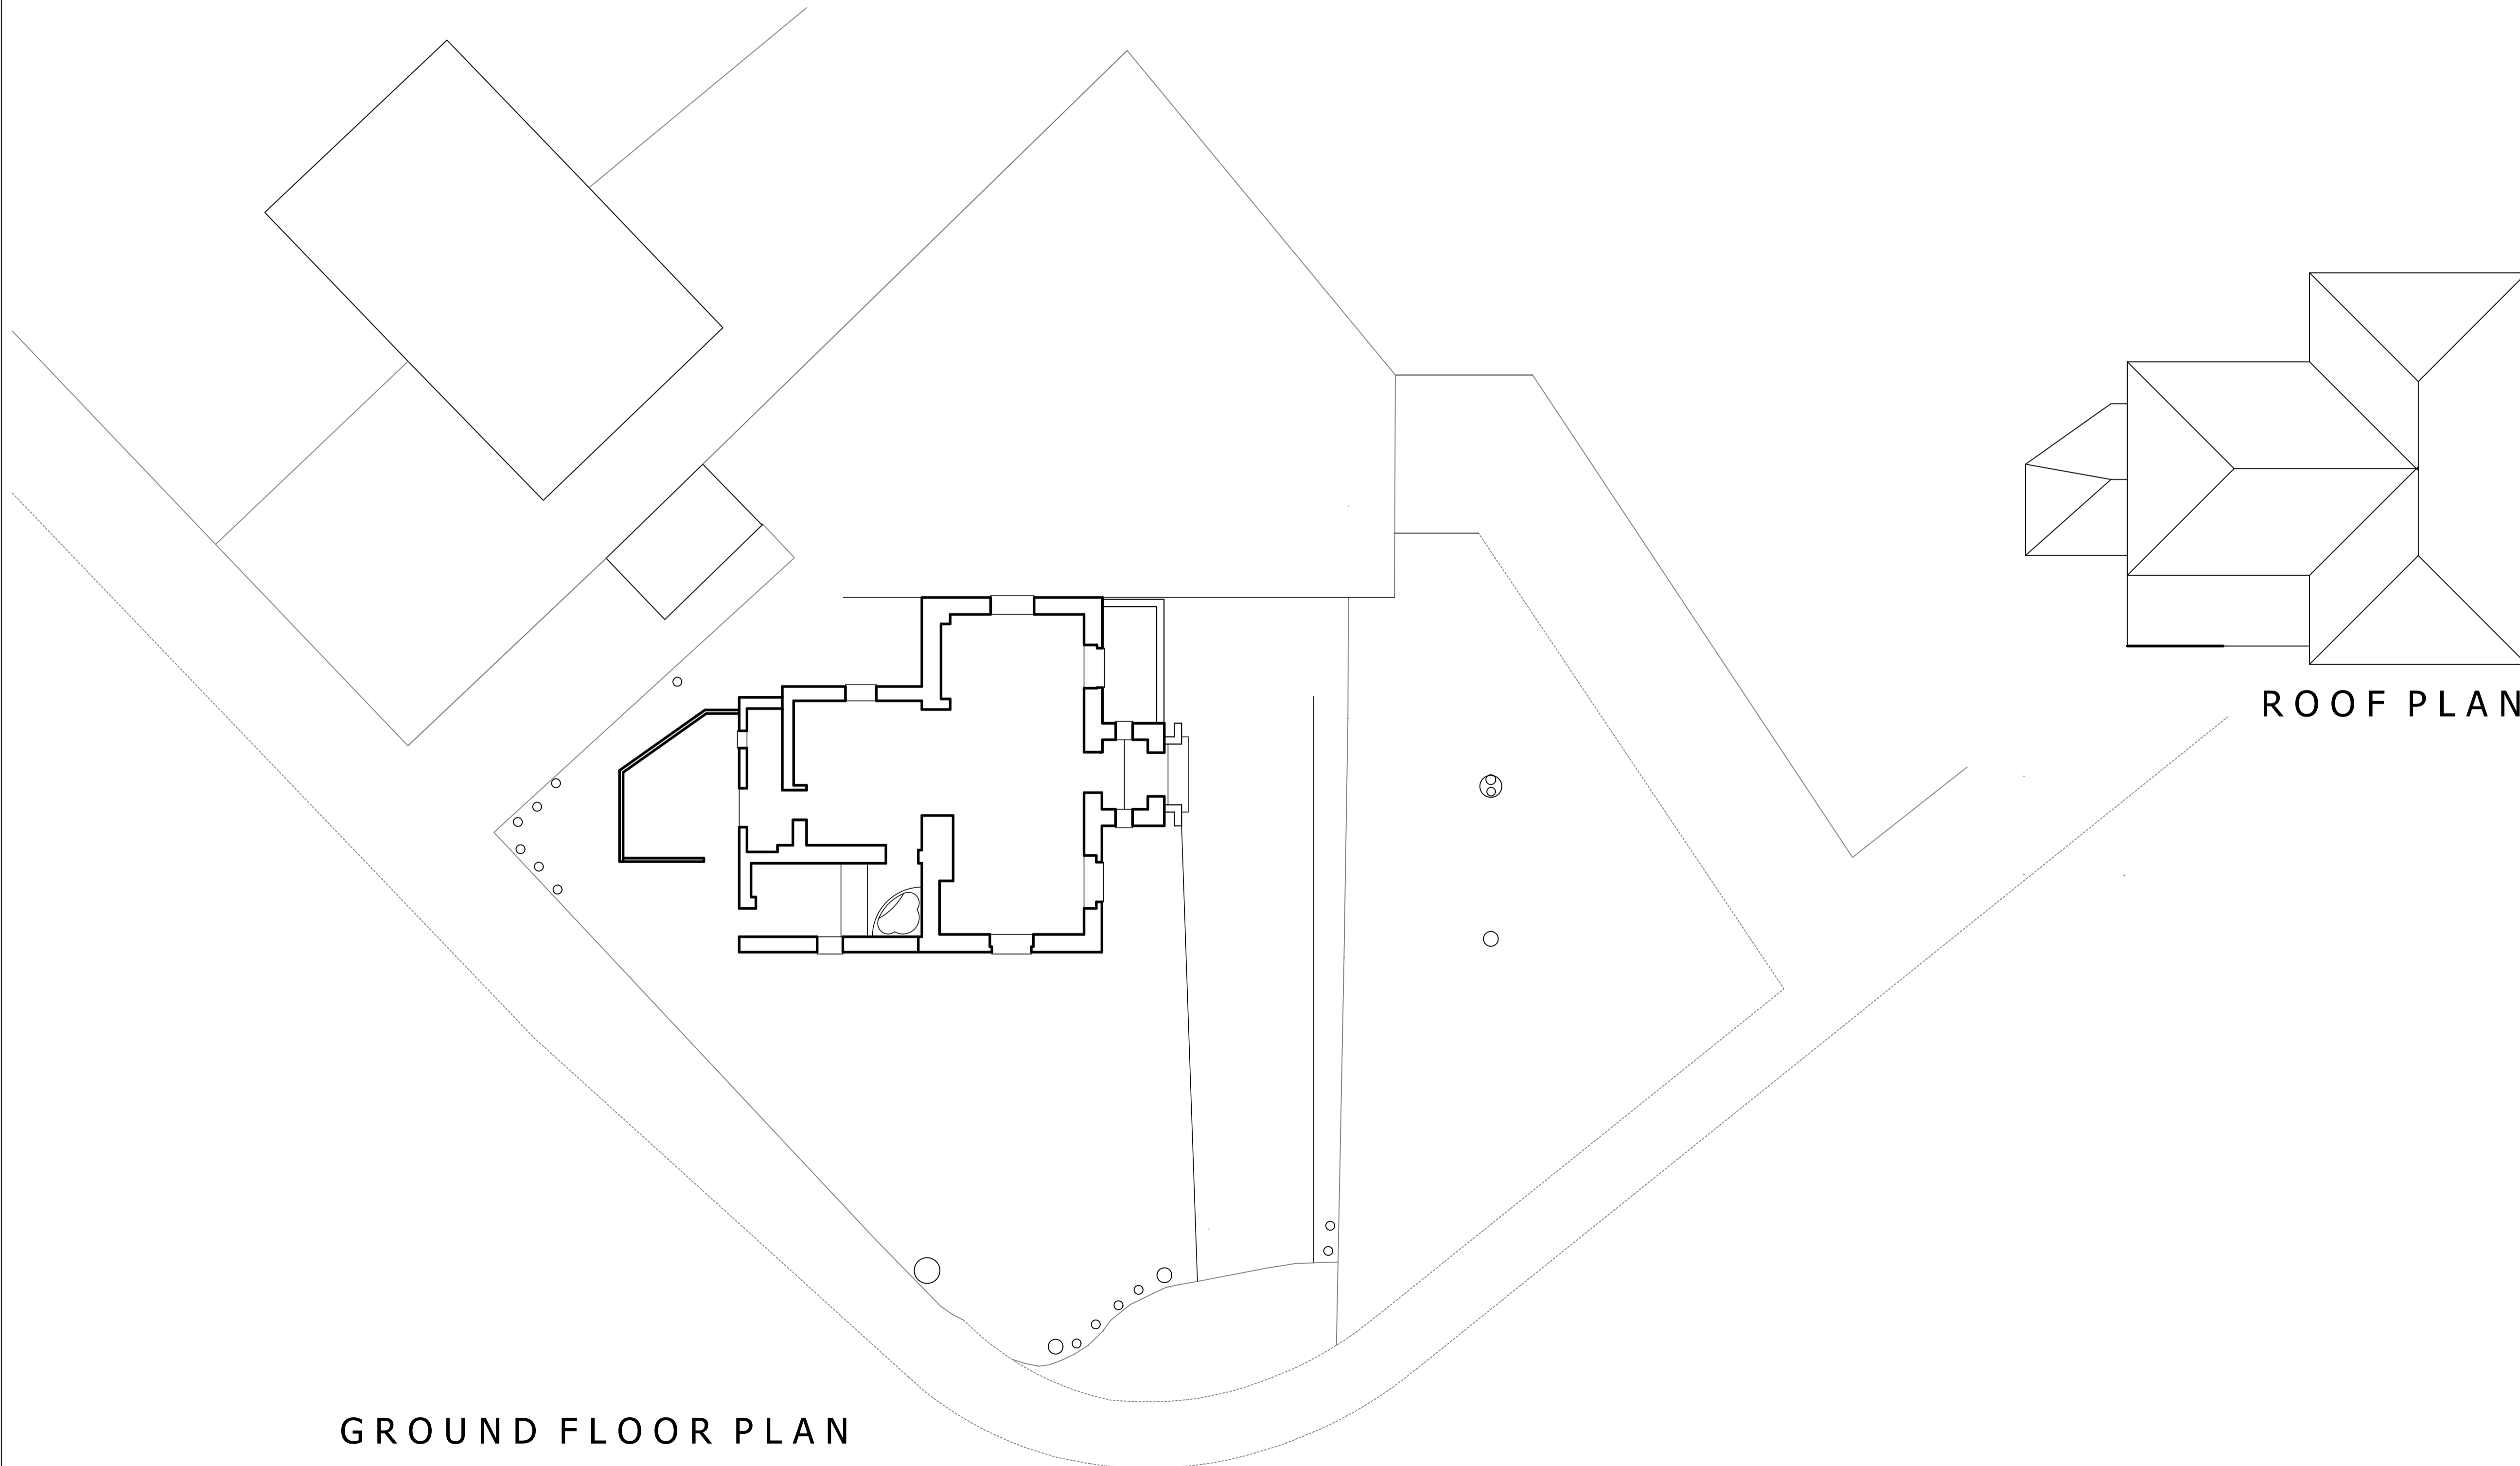

GROUND FLOOR PLAN

ROOF PLAN



ARCHITECTURAL & INTERIOR DESIGNERS

169 ST. JOHN STREET
LEES
OLDHAM OL4 3DS
T: 0161 620 1438
F: 0161 620 1439

E: INFO@WHITTAKERDESIGN.CO.UK
W: WWW.WHITTAKERDESIGN.CO.UK

PROJECT Khan Properties Fern Lodge Queens Rd Ashton	
DRAWING TITLE As Existing	
SCALE 1:50 @ A1	DATE July 20
DRAWN A Doherty	CHECKED
NUMBER 3849.1	REVISION A