



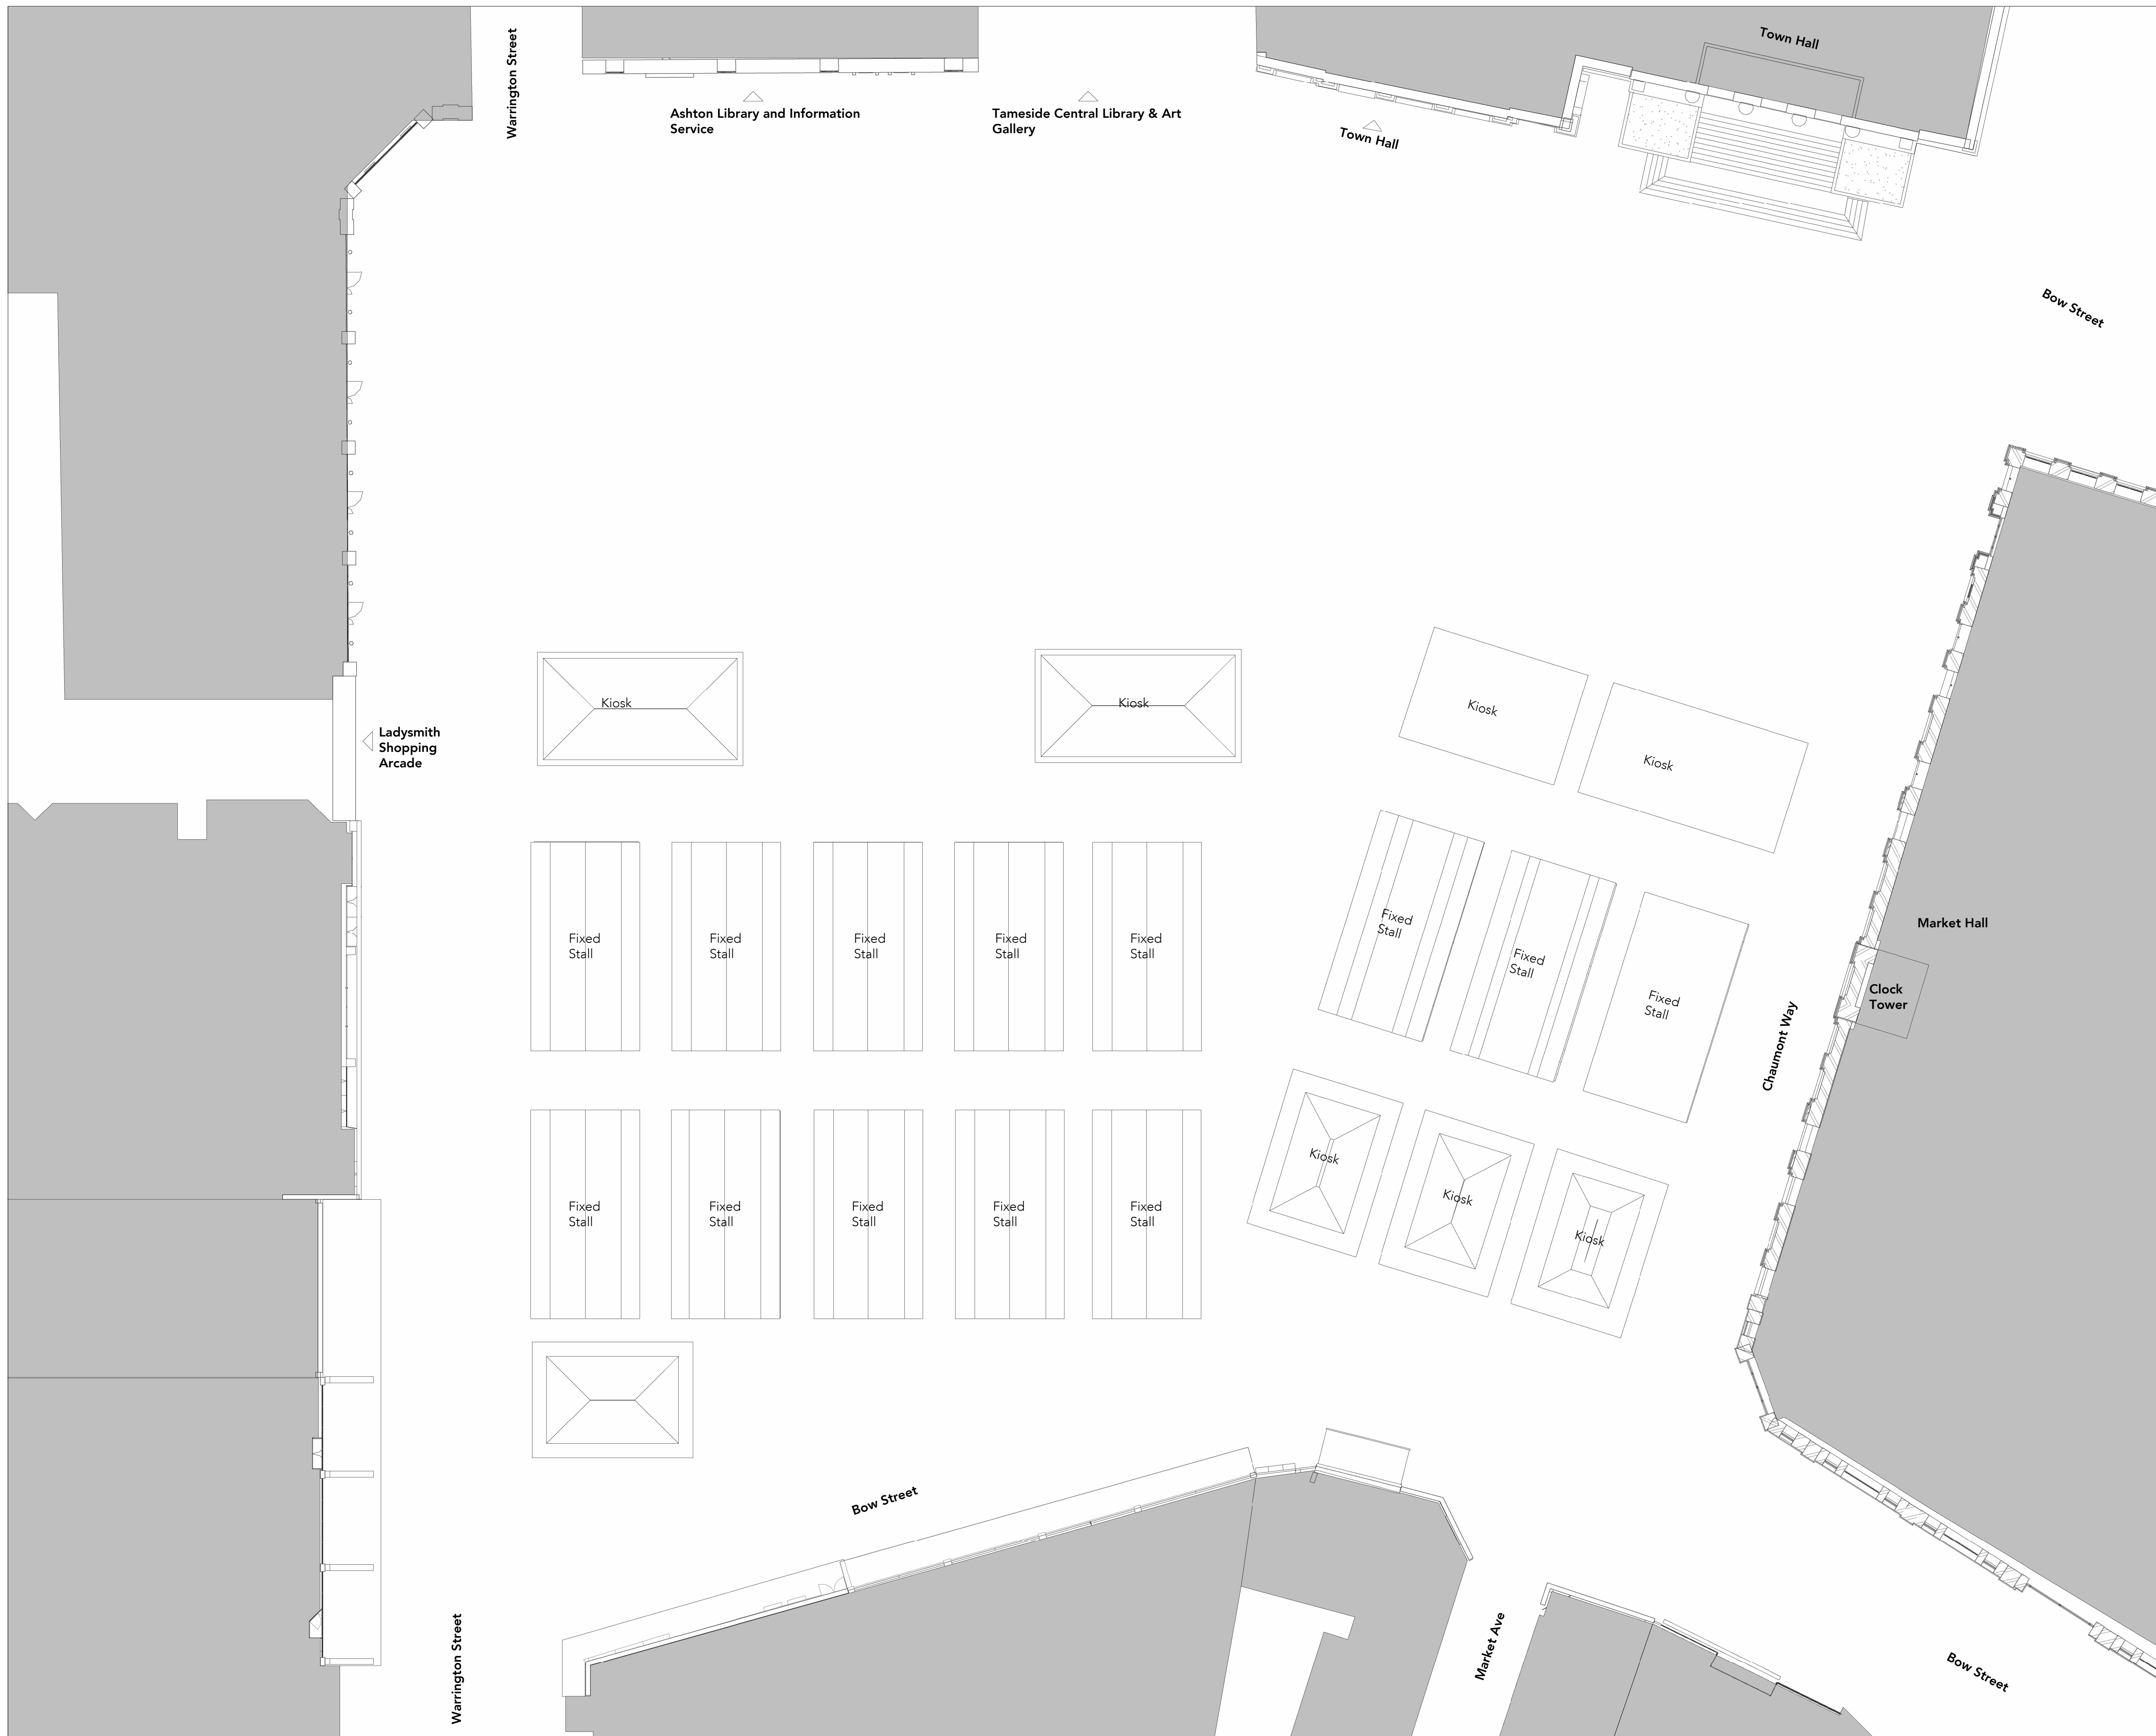

Note:
Do Not Scale from this drawing.
Dimensions are to be checked on site.
If in doubt please ask.

 


P01 JUNE 2023 PLANNING ISSUE

Rev Date Ints Details

© The moral rights of the author are hereby asserted.
This drawing and design is the sole property of Buttress Ltd and must not be reproduced without permission.
Buttress Ltd is Registered in England and Wales: 536373

Buttress

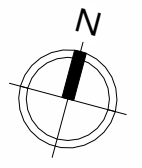

41 Bengal Street, Clocheville, Yorkshire House
Manchester, Manchester, Leeds
M4 6AF, LS1 5SH

T 0161 236 3303 0113 539 7965
E contact@buttress.net
W www.buttress.net

Project Title Ashton Market
Client Ashton Borough Council
Location Ashton, Manchester

Drawing ref Existing Ground Floor Plan (Canopy & Kiosks)

Date 15/06/2023 15:36:29 Scale 1 : 200

Checker KC/PH Size A1

Job No: 9529 Status S4 Suitable for Stage Approval

| Project | Origin | Volume | Level | Type | Role | Number | Rev |
|--------------------------------|--------|--------|-------|------|------|--------|-----|
| ASHTN-BUT-XX-00-DR-A-01001-P01 | | | | | | | |

ASHTN-BUT-XX-00-DR-A-01001-P01