




Note:
Do Not Scale from this drawing.
Dimensions are to be checked on site.
If in doubt please ask.

 

GENERAL NOTES:

ALL MARKET STALL LAYOUTS, SEATING ZONES ARE INDICATIVE AT THIS STAGE

PLAN BASED ON 10 NO. KIOSKS, WITH INDICATIVE MIXED USE F&B AND RETAIL
ALL KIOSK INTERNAL LAYOUTS ARE INDICATIVE.
EXACT PLAN LAYOUT FOR RETAIL/F&B TO BE CONFIRMED BY TMBC ESTATES AT A LATER DATE.


NUMBER OF PITCHES AND KIOSKS

- 9NO - 3x7M KIOSK
- 1NO - 6x7M KIOSK
- 44NO - 3x3M PITCHES UNDER THE CANOPY
- 7NO - 2x3 PITCHES OUTSIDE OF THE CANOPY

REFER TO PLANIT FOR PUBLIC REALM/ LANDSCAPE DRAWINGS AND DETAILS.

ALL DIMENSIONS AND KIOSK LAYOUTS TBC SUBJECT TO TMBC APPROVAL.

— SITE BOUNDARY

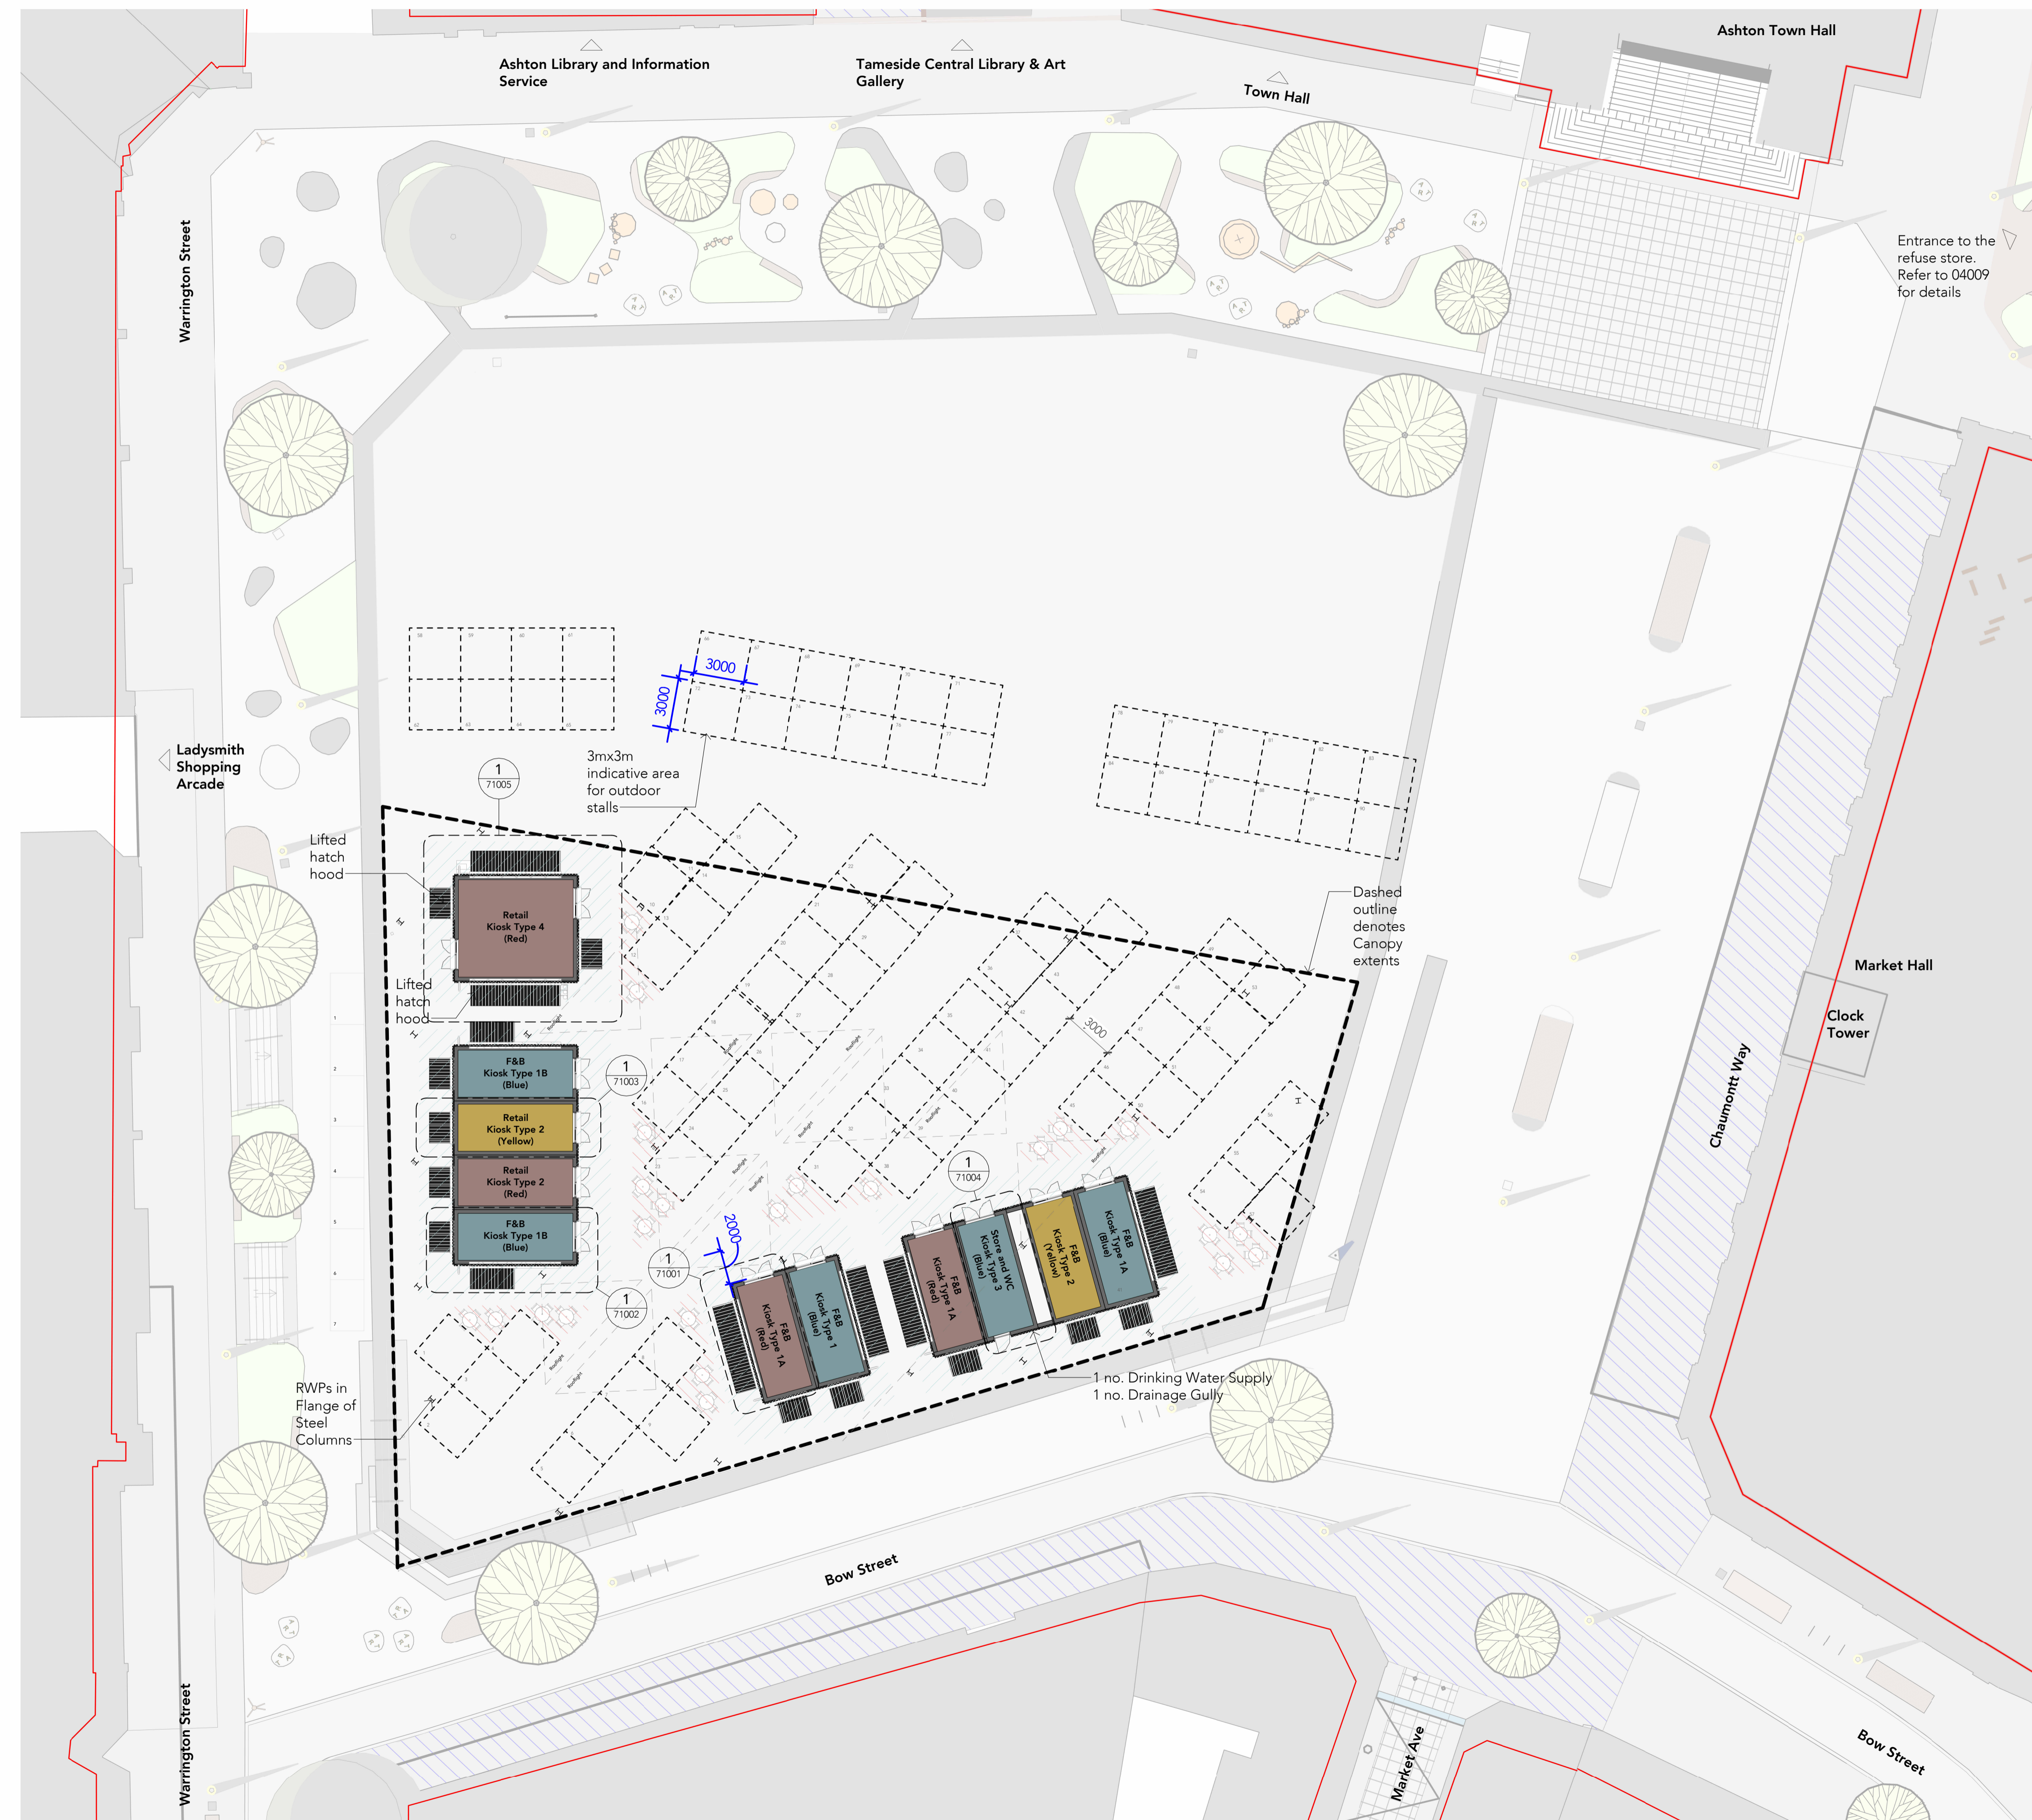


P01 JUNE 2023 PLANNING ISSUE

Rev Date Ints Details

© The moral rights of the author are hereby asserted.
This drawing and design is the sole property of Buttress Ltd and must not be reproduced without permission.
Buttress Ltd is Registered in England and Wales: 5563273

Buttress

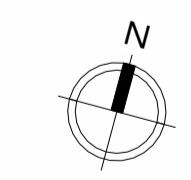

41 Bengal Street, Clocheville, Yorkshire House
Manchester, Greater Manchester, Leeds
M4 6AF, LS1 5SH

T 0161 236 3303 0113 539 7965
E contact@buttress.net
W www.buttress.net

Project Title Ashton Market
Client Ashton Borough Council
Location Ashton, Manchester

Drawing ref Proposed Ground Floor Plan (Canopy & Kiosks)

Date 15/06/2023 15:38:47 Scale 1 : 200

Checker KC/PH Size A1

Job No: 9529 Status S4 Suitable for Stage Approval

Project	Origin	Volume	Level	Type	Role	Number	Rev
ASHTN-BUT-XX-00-DR-A-04003-P01							