

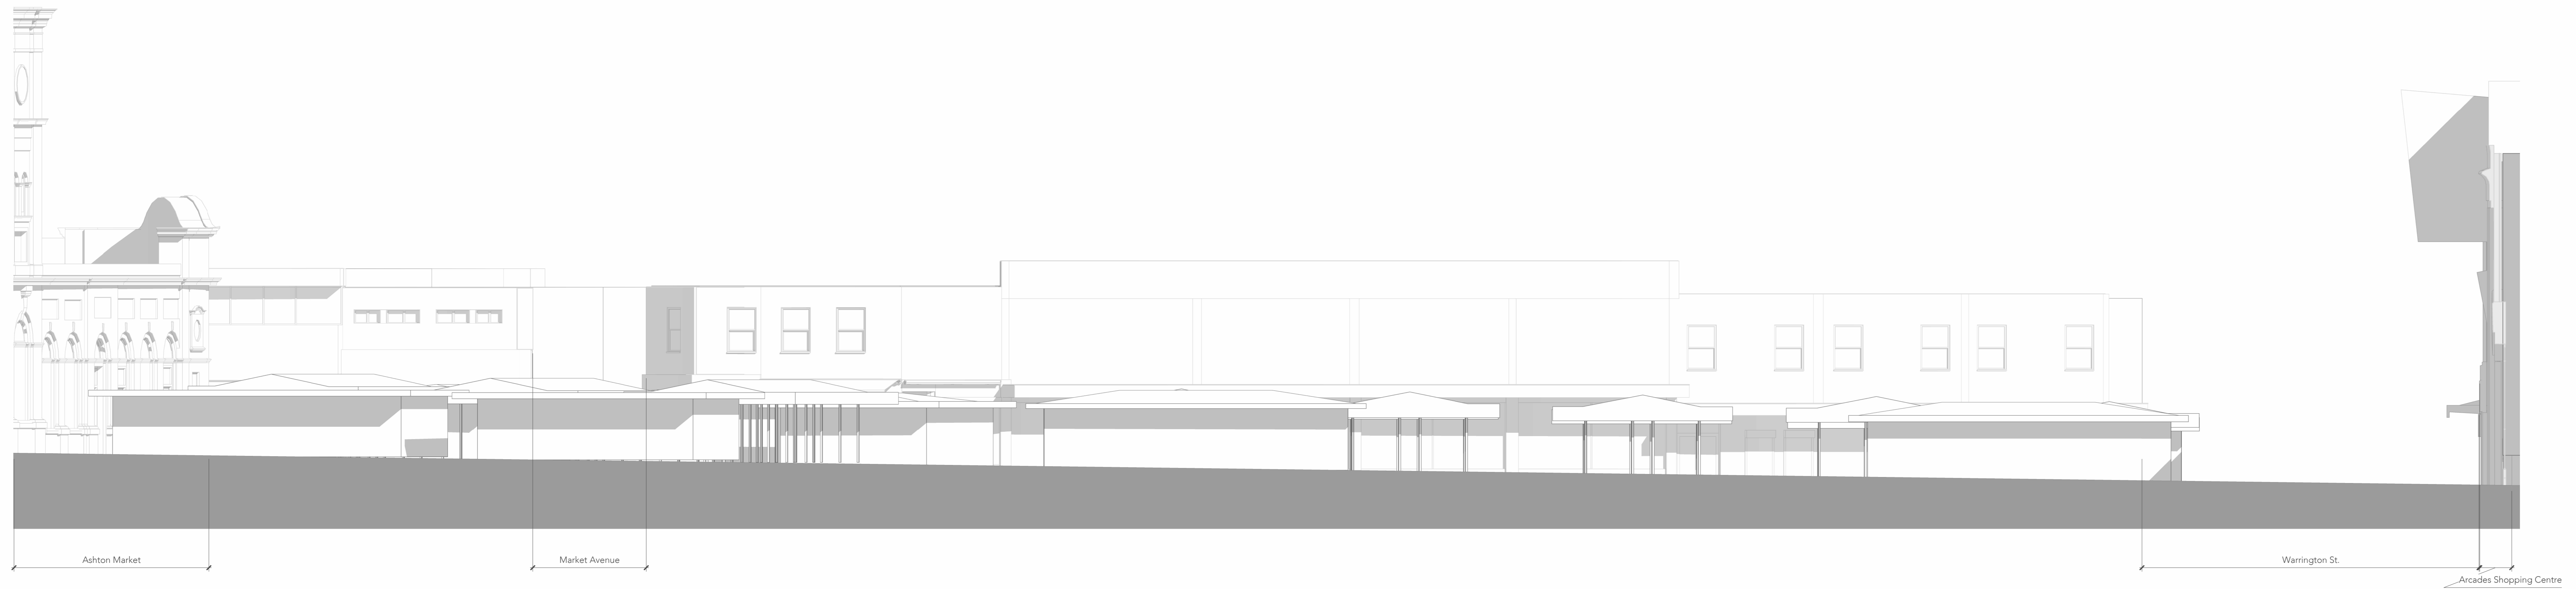


Note:
Do Not Scale from this drawing.
Dimensions are to be checked on site.
If in doubt please ask.

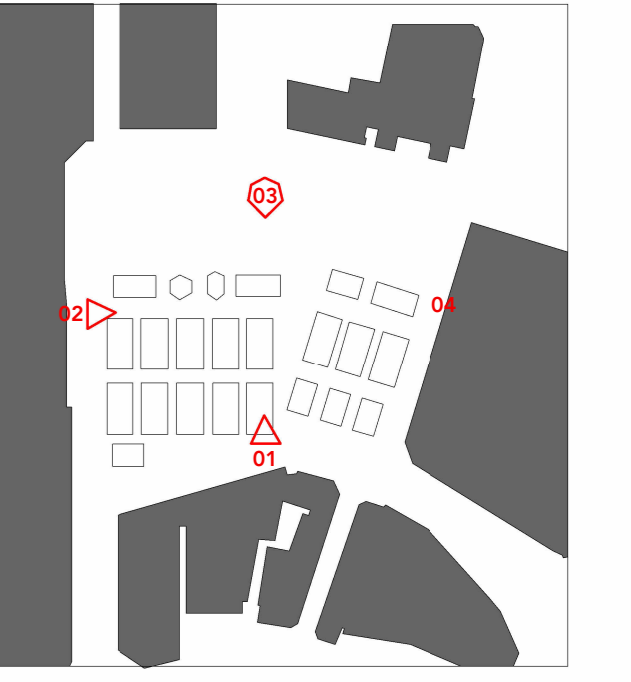

3 South Elevation
1:100

 

4 West Elevation
1:100

P01 JUNE 2023 PLANNING ISSUE
Rev Date Info Details

© The copyright of this drawing is held by Buttress.
This drawing and design is the sole property of Buttress and shall not be reproduced without prior approval.
Buttress Ltd Registered in England and Wales 1282723

Buttress

41 Bargepole Street, Oldham, Greater Manchester, M20 2JF
0161 276 1383
www.buttress.net

0161 276 1383
0113 539 7963
www.buttress.net

Project Title Ashton Market
Client Ashton Borough Council
Location Ashton, Manchester

Drawing ref Existing Elevations - Canopy & Kiosks (Sheet 2)

Date 15/06/2023 15:37:43 Scale As Indicated

Checker KCP/PH Site A0

Job No: 9529 Status 54 Suitable for Stage Approval

Project Origin Status Level Type Rev Number Rev

ASHTN-BUT-XX-XX-DR-A-02002-P01