
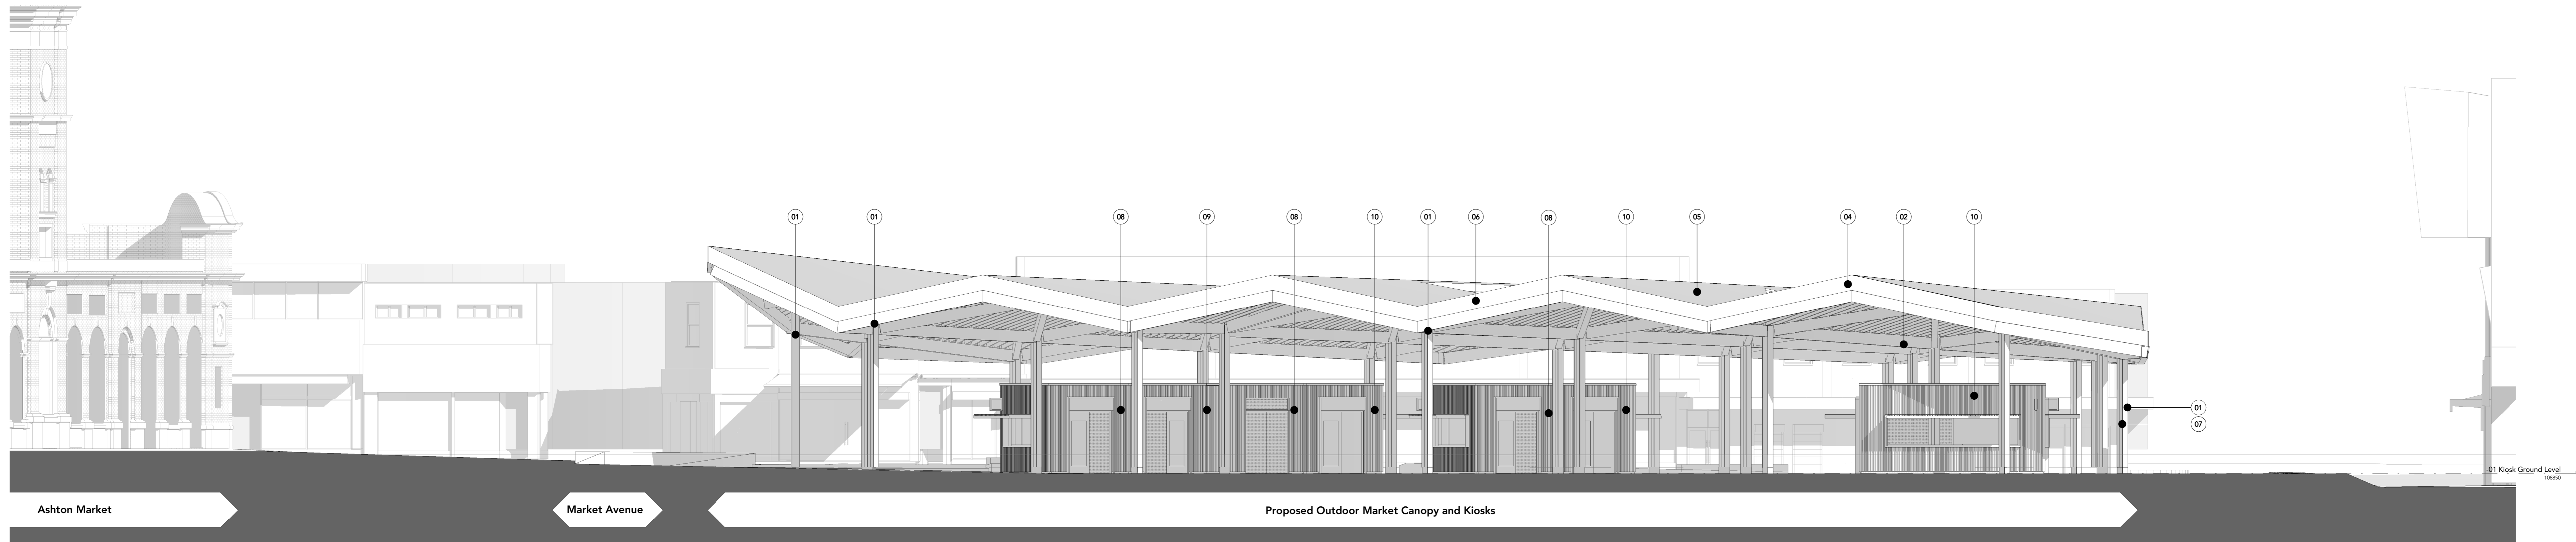


Note:
Do Not Scale from this drawing.
Dimensions are to be checked on site.
If in doubt please ask.

1 0 1 2 3 4 5 m
SCALE 1:100

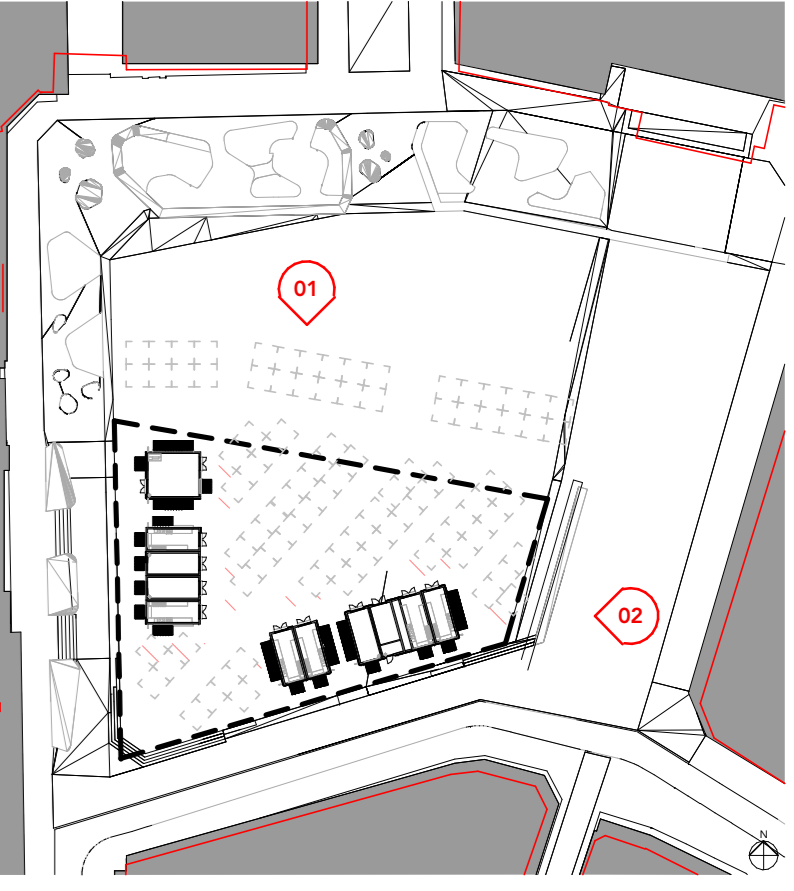

01 Proposed North Elevation
1:100

Material Key

Material
01 Structural Steel Frame. Painted Dark Grey - RAL 7016
02 Primary Timber Purlins. Clear coat finish
03 Timber Plywood deck soffit.
04 Aluminium Exes Flashing. Colour: Light Grey to match roof covering
05 Aluminium Standing Seam Roof. Colour: Painted Light Grey
06 Aluminium Glazed Rooflight. Colour: PPC Dark Grey - RAL 7016
07 Rainwater down pipes. Black plastic.
08 Vertical Profined Metal Cassette cladding panel. PPC. Colour: Metallic Light Blue - Senocal 2525 (Exact colour TBC on site sample)
09 Vertical Profined Metal Cassette cladding panel. PPC. Colour: Metallic Gold - Senocal 2525 (Exact colour TBC on site sample)
10 Vertical Profined Metal Cassette cladding panel. PPC. Colour: Metallic orange/red - Dibout Sable (Exact colour TBC on site sample)
11 Aluminium parapet flashing. PPC to match cladding panel
12 Steel glazed doors. Painted Dark Grey (PPC RAL 7016)
13 Steel louvre doors. Painted Dark Grey (PPC RAL 7016)
14 Single Ply Membrane Roof. Colour Dark Grey.
15 Feature Timber frame opening reveals. Clear Coat finish.
16 Metal opening hatch/water PPC to match cladding panel.
17 Signage Panel. Blackboard with Timber plinth - Colour Black.
18 Aluminium Perforated Cladding Panel. PPC to match cladding panel.
19 Feature Ash Pattern TBC. Colour to match cladding panel.
20 Fibre cement cladding panel. Equitone Linea groove. Colour: Graphite.
Concrete upstand plinth. Self coloured visual concrete.



02 Proposed West Elevation
1:100

P02 31.07.2023 Planning Amendment: Canopy Roof levels amended to suit agreed increase in level.
P01 JUNE 2023 PLANNING ISSUE
Rev Date Isss Details
© The copyright of this drawing is reserved.
This drawing and design is the sole property of Buttress Ltd and must not be reproduced without permission.
Buttress Ltd, Regent Road, Salford, Greater Manchester, M6 6PU

Buttress

41 Regent Street, Oldham, Yorkshire House
Manchester, Greater Manchester, M6 6PU
UK
T 0161 276 3333 0113 329 7965
E info@buttress.net
W www.buttress.net

Project Title Ashton Market
Client Ashton Borough Council
Location Ashton, Manchester
Drawing ref Proposed Elevations: Canopy & Kiosks (Sheet 1)

Date 03/06/2023 13:58:27 **Scale** As indicated
Checker KC/PH **Site** AG
Job No: 9529 **Status** 54 Suitable for large approval

Project Origin Version Level Type Rev Number Rev
ASHTN-BUT-XX-XX-DR-A-05001-P02