



Note:
Do Not Scale from this drawing.
Dimensions are to be checked on site.
If in doubt please ask.

1 0 1 2 3 4 5 m
SCALE 1:100

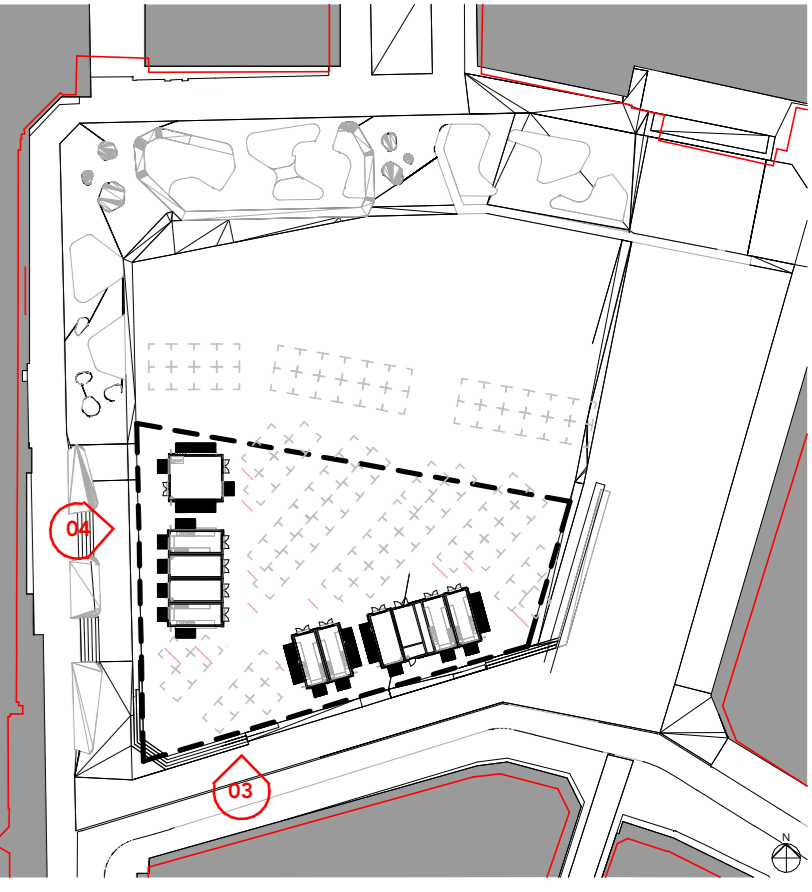

Material Key

Material	
01	Structural Steel Frame, Painted Dark Grey - RAL 7016
02	Primary Timber Pulvis, Clear coat finish
03	Timber Plywood deck soffit
04	Aluminum Eave Flashing, Colour: Light Grey to match roof covering
05	Aluminum Standing Seam Roof, Colour: Painted Light Grey
06	Aluminum Glazed Rooflight, Colour: PPC Dark Grey - RAL 7016
07	Rainwater down pipes, Black plastic
08	Vertical Profiled Metal Cassette cladding panel, PPC, Colour: Metallic Light Blue - Sarnol 2525 (Exact colour TBC on site sample)
09	Vertical Profiled Metal Cassette cladding panel, PPC, Colour: Metallic Gold - Gonder 2525 (Exact colour TBC on site sample)
10	Vertical Profiled Metal Cassette cladding panel, PPC, Colour: Metallic orange/red - Dibout Salmé (Exact colour TBC on site sample)
11	Aluminum parapet flashing, PPC to match cladding panel
12	Steel glazed doors, Painted Dark Grey (PPC RAL 7016)
13	Steel louvred doors, Painted Dark Grey (PPC RAL 7016)
14	Single Ply Membrane Roof, Colour Dark Grey
15	Feature Timber frame opening reveals, Clear Coat finish
16	Metal opening hatch/shutter, PPC to match cladding panel
17	Signage Panel, Blackboard with Timber plinth - Colour Black
18	Aluminum Perforated Cladding Panel, PPC to match cladding panel
19	Feature Ash Pattern TBC, Colour to match Kiosk
20	Fibre cement cladding panel, Equitone lines groove, Colour: Graphite
21	Concrete upstand plinth, Self coloured visual concrete

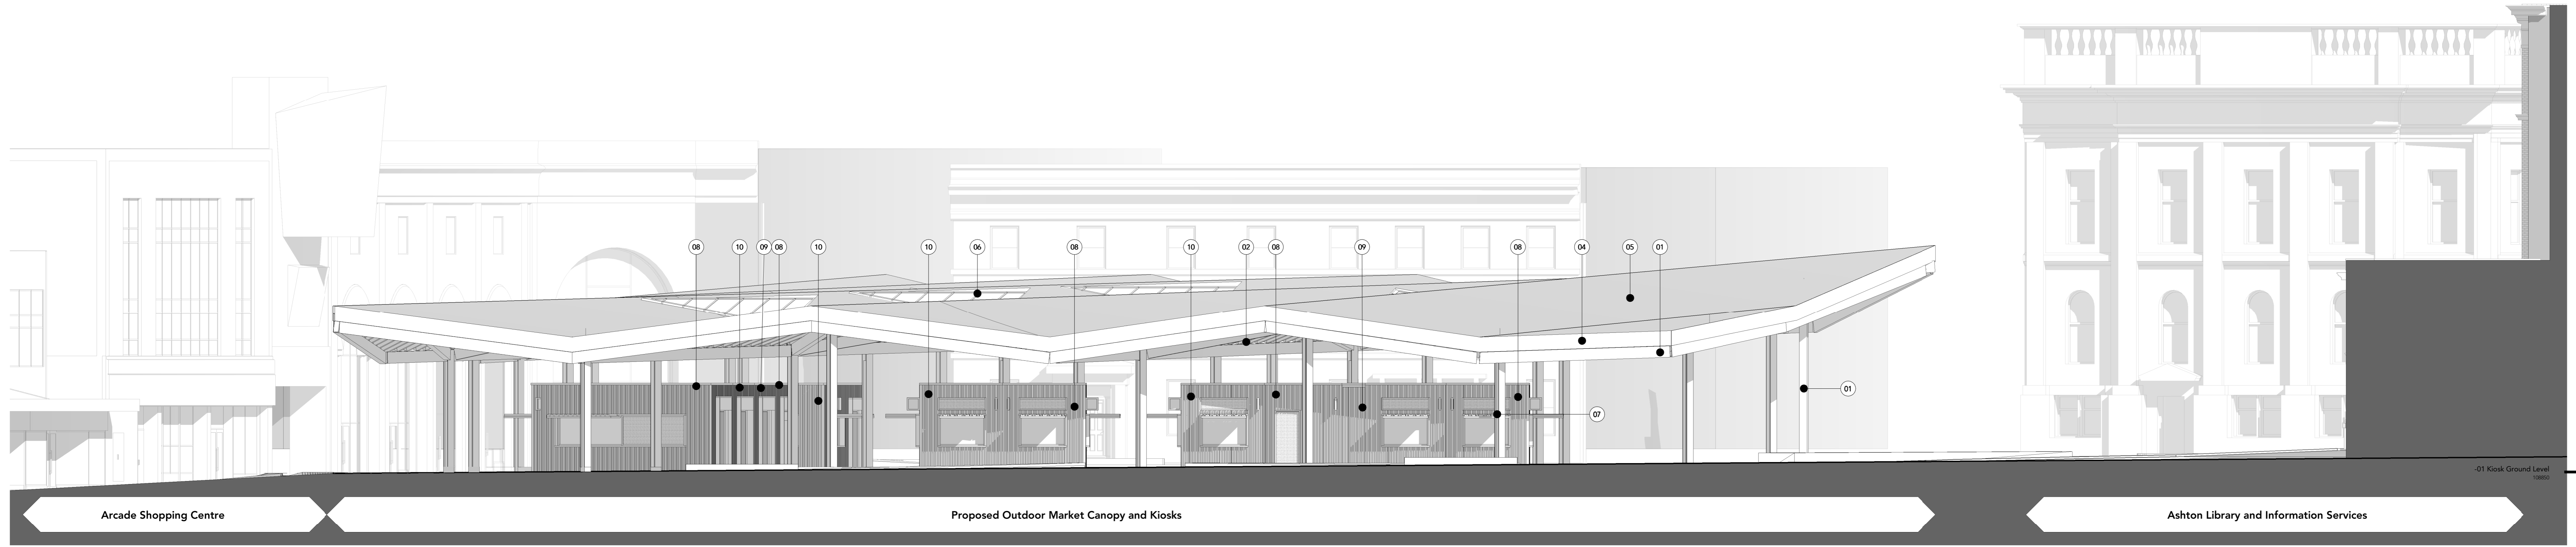

03 Proposed South Elevation
1:100



04 Proposed East Elevation
1:100

P02 31.07.2023 Planning Amendment - Canopy Roof levels amended to suit agreed increase in level.
P01 JUNE 2023 PLANNING ISSUE
Rev Date Info Details
© The copyright of this drawing is reserved.
This drawing and design is the sole property of Buttress Ltd and must not be reproduced without permission.
Buttress Ltd, Manchester, England and Tel: 0161 276 3333

Buttress

41 Bergin Street, Chorlton, Yorkshire House
Manchester, Greater Manchester, UK
M9 6AF, LS1 5SH
T 0161 276 3333 0113 339 7965
E info@buttress.net
W www.buttress.net

Project Title Ashton Market
Client Ashton Borough Council
Location Ashton, Manchester
Drawing ref Proposed Elevations: Canopy & Kiosks (Sheet 2)

Date 03/06/2023 13:58:40 Scale As indicated
Checker KCP/PH Site AG
Job No: 9529 Status 54 Suitable for Stage Approval
Project Design Visual Level Type Rev Number Rev
ASHTN-BUT-XX-XX-DR-A-05002-P02