


1 Kiosk Type 1A Floor Plan  
1:25

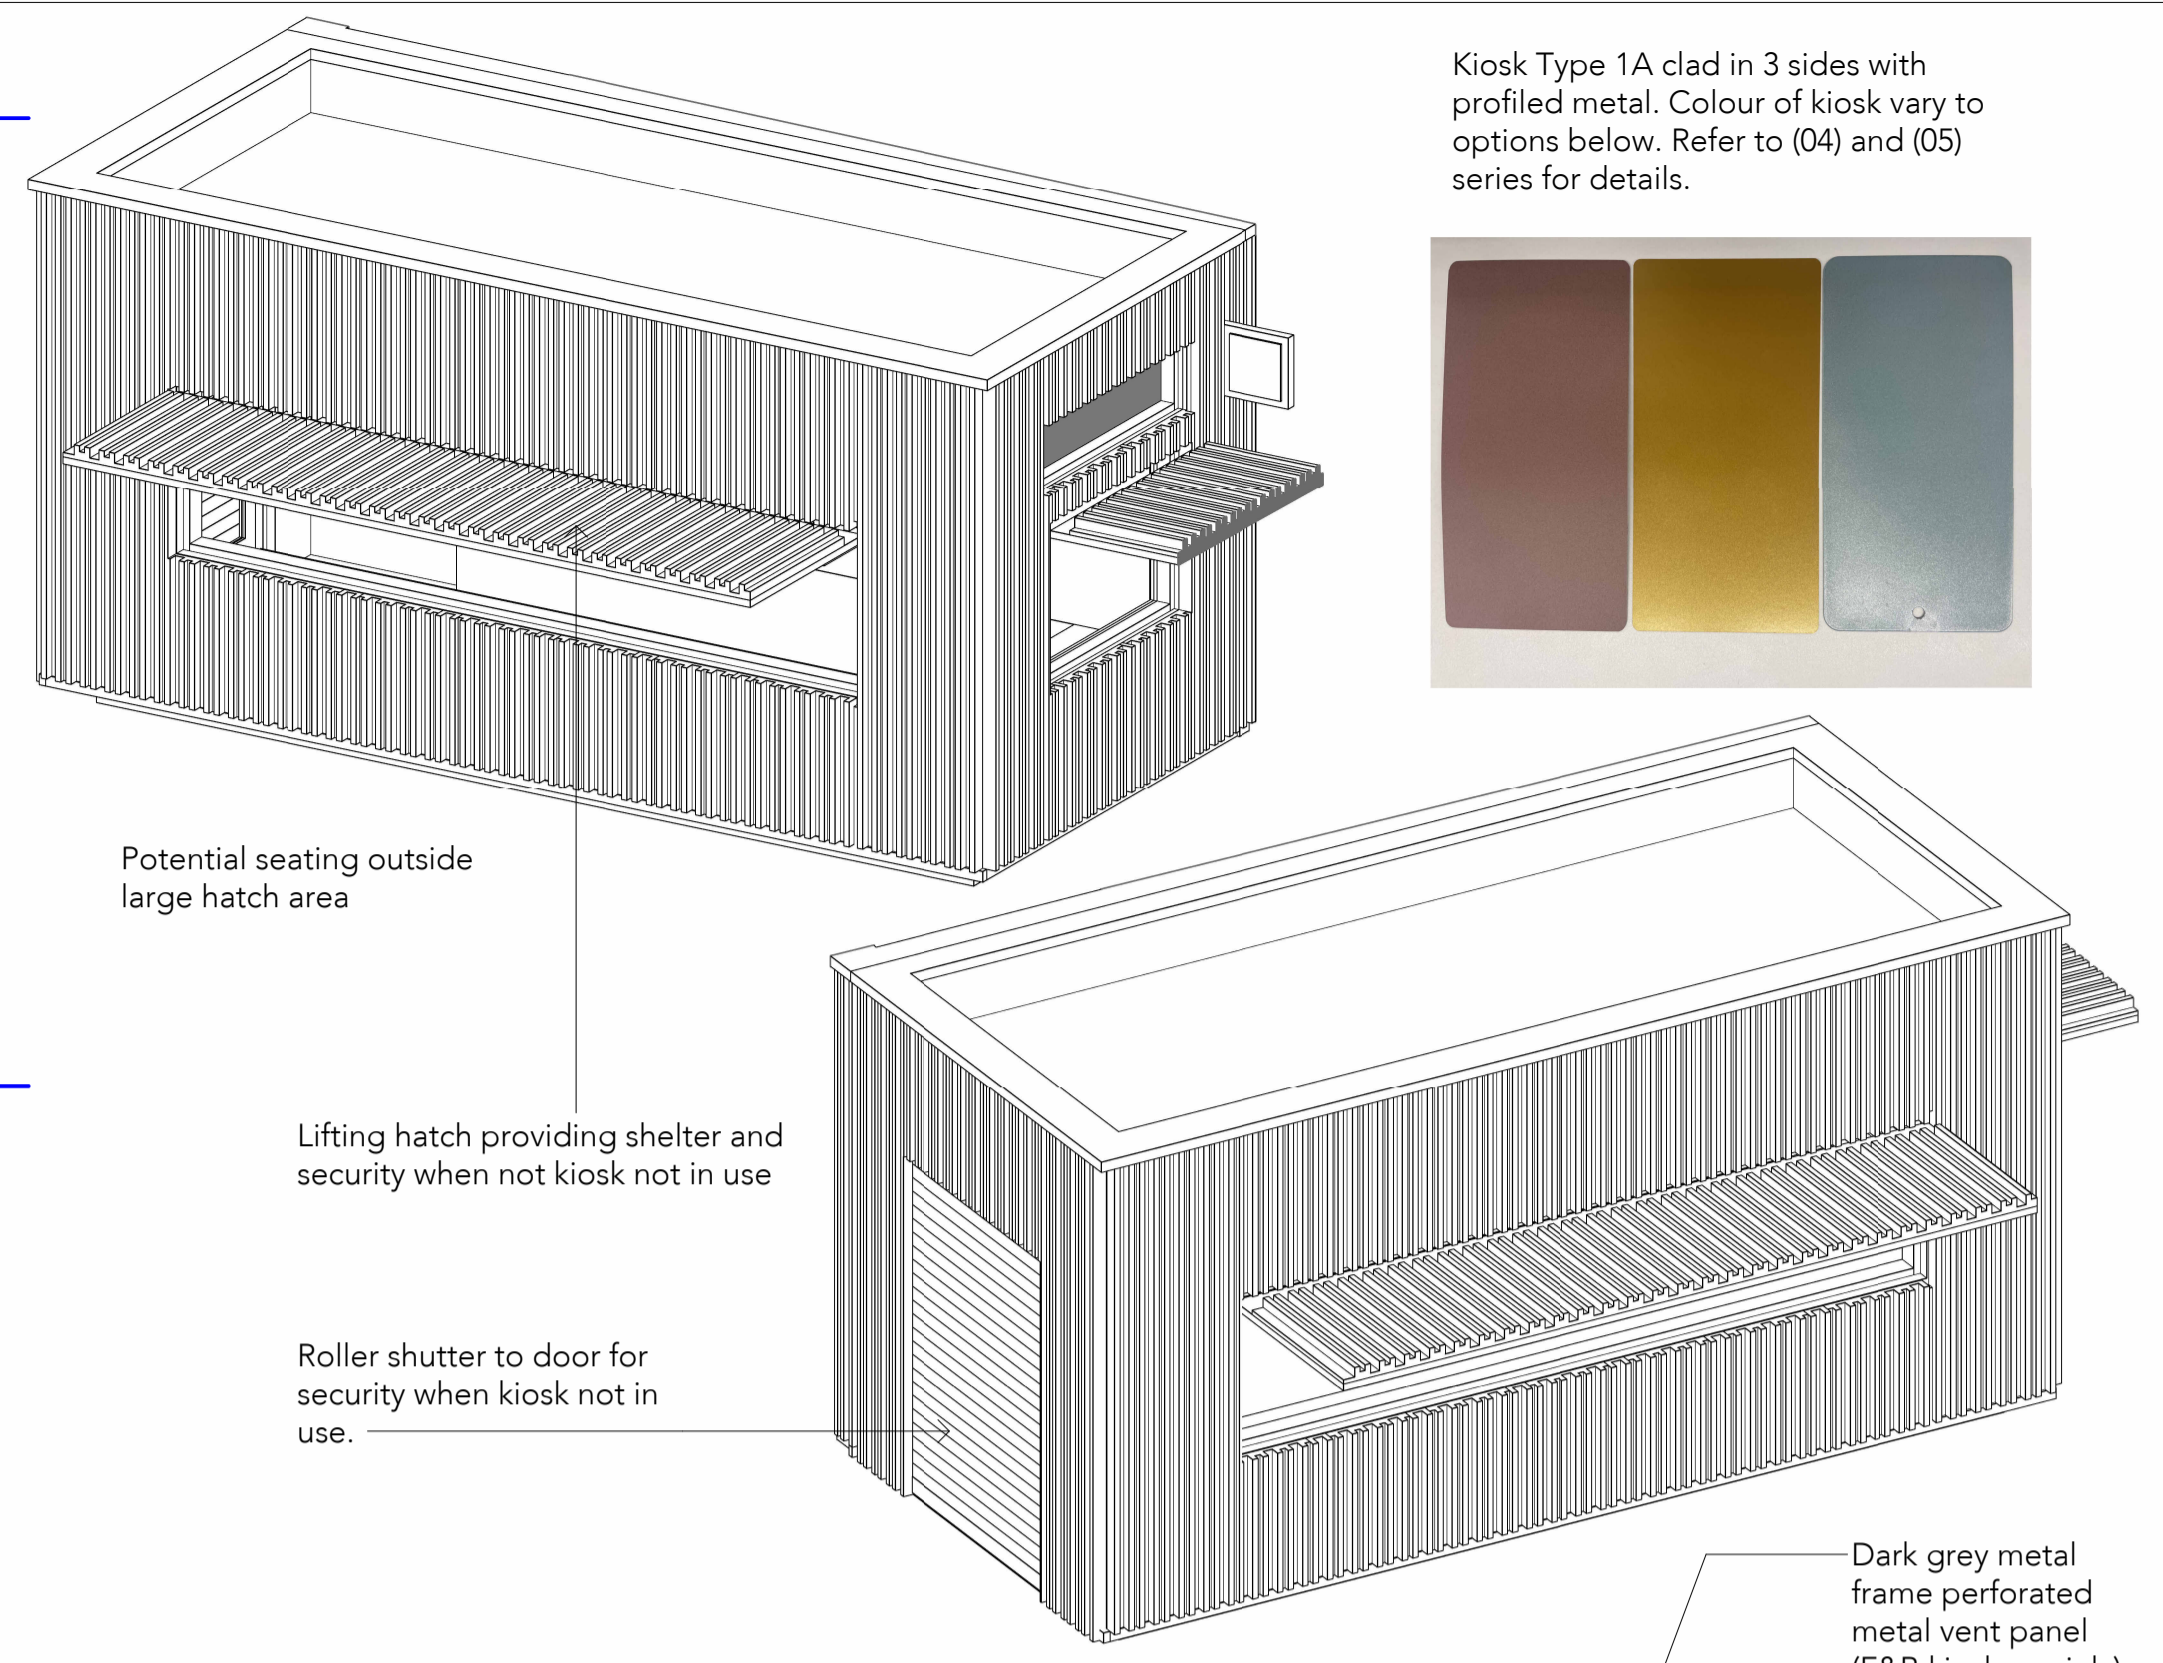

Kiosk Type 1A clad in 3 sides with profiled metal. Colour of kiosk vary to options below. Refer to (04) and (05) series for details.


**Note:**  
Do Not Scale from this drawing. Dimensions are to be checked on site. If in doubt please ask.

SCALE 1:25

**GENERAL NOTES:**  
ALL DIMENSIONS AND KIOSK LAYOUTS TBC SUBJECT TO TMBC APPROVAL.


**Material Key**

Material	
01	Structural Steel Frame. Painted Dark Grey - RAL 7016
02	Primary Timber Purlins. Clear coat finish
03	Timber Plywood deck soffit.
04	Aluminium Eaves Flashing. Colour: Light Grey to match roof covering
05	Aluminium Standing Seam Roof. Colour: Painted Light Grey.
06	Aluminium Glazed Rooflight. Colour: PPC Dark Grey - RAL 7016
07	Rainwater down pipes. Black plastic.
08	Vertical Profiled Metal Cassette cladding panel. PPC, Colour: Metallic Light Blue: Senoal 2525 (Exact colour TBC on site sample)
09	Vertical Profiled Metal Cassette cladding panel. PPC, Colour: Metallic Gold: Gondar 2525 (Exact colour TBC on site sample)
10	Vertical Profiled Metal Cassette cladding panel. PPC, Colour: Metallic orange/red: Djibouti Sable (Exact colour TBC on site sample)
11	Aluminium parapet flashing. PPC to match cladding panel
12	Steel glazed doors. Painted Dark Grey. (PPC RAL 7016)
13	Steel louvered doors. Painted Dark Grey. (PPC RAL 7016)
14	Single Ply Membrane Roof. Colour Dark Grey.
15	Feature Timber frame opening reveals. Clear Coat finish.
16	Metal opening hatch/shutter PPC to match cladding panel.
17	Signage Panel. Blackboard with Timber plinth - Colour Black.
18	Aluminium Perforated Cladding Panel. PPC to match cladding panel.
19	Feature Ash Pattern TBC. Colour to match Kiosk.
20	Fibre cement cladding panel. Equitone Linea groove. Colour: Graphite.
21	Concrete upstand plinth. Self coloured visual concrete.

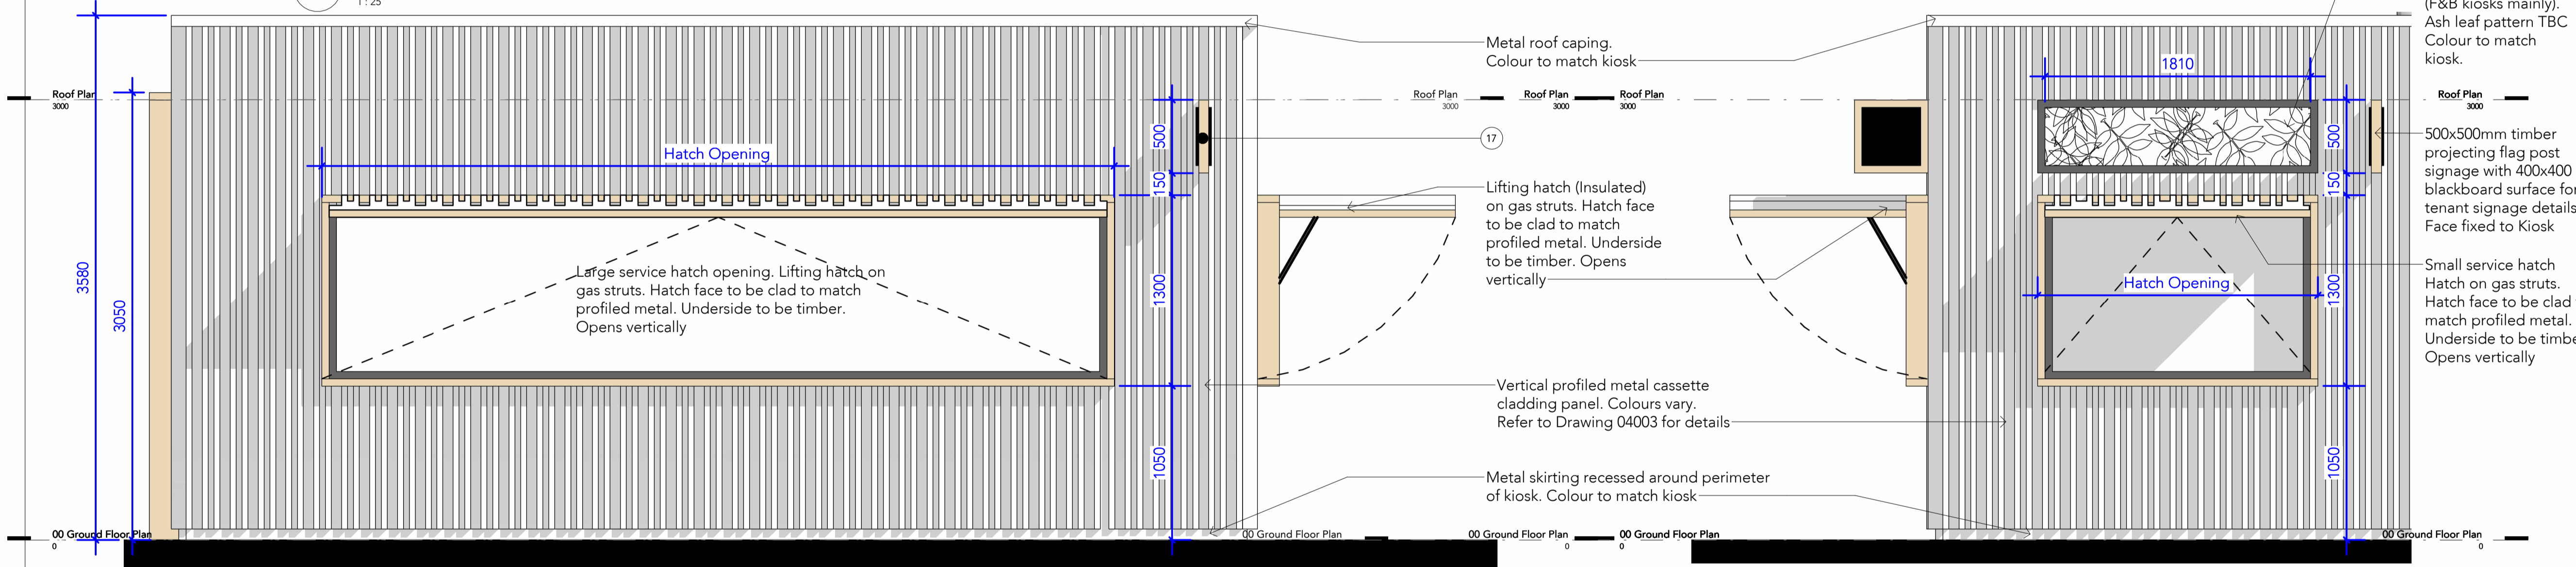

A Kiosk Type 1A Elevation A  
1:25

C Kiosk Type 1A Elevation C  
1:25

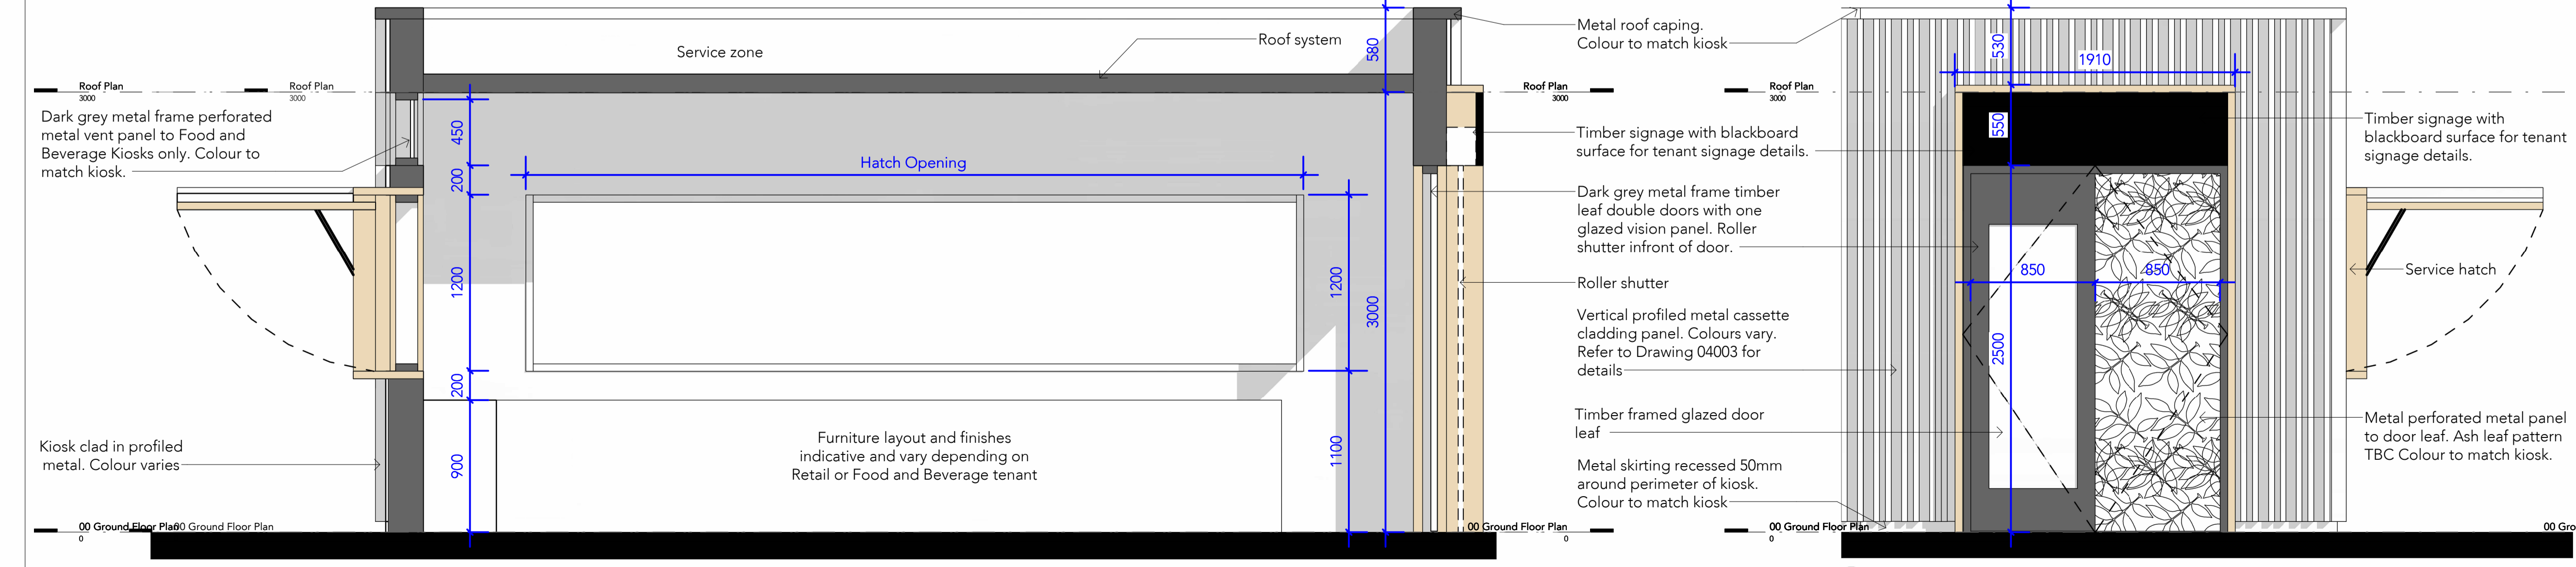

AA Kiosk Type 1A Section AA  
1:25

B Kiosk Type 1A Elevation B  
1:25

P01 JUNE 2023 PLANNING ISSUE

Rev	Date	Intis	Details
3000			The most rights of the author are hereby asserted. This drawing and design is the sole property of Buttress Ltd and must not be reproduced without permission. Buttress Ltd is Registered in England and Wales: 5163273

**Buttress**

41 Bengal Street, Clochwaite, Yorkshire House  
Manchester, Leeds  
M4 6AF LS1 5SH

T 0161 236 3303 0113 539 7965  
E contact@buttress.net  
W www.buttress.net

<b>Project Title</b>	Ashton Market
<b>Client</b>	Ashton Borough Council
<b>Location</b>	Ashton, Manchester
<b>Drawing ref</b>	Kiosk Type 1A Design
<b>Date</b>	15/06/2023 15:44:19
<b>Scale</b>	As indicated
<b>Checker</b>	KC/PH
<b>Size</b>	A1
<b>Job No:</b>	9529
<b>Status</b>	S4 Suitable for Stage Approval
<b>Project</b>	Origin Volume Level Type Role Number Rev

**ASHTN-BUT-XX-00-DR-A-71001-P01**