



1 Kiosk Type 2 Floor Plan
1:25

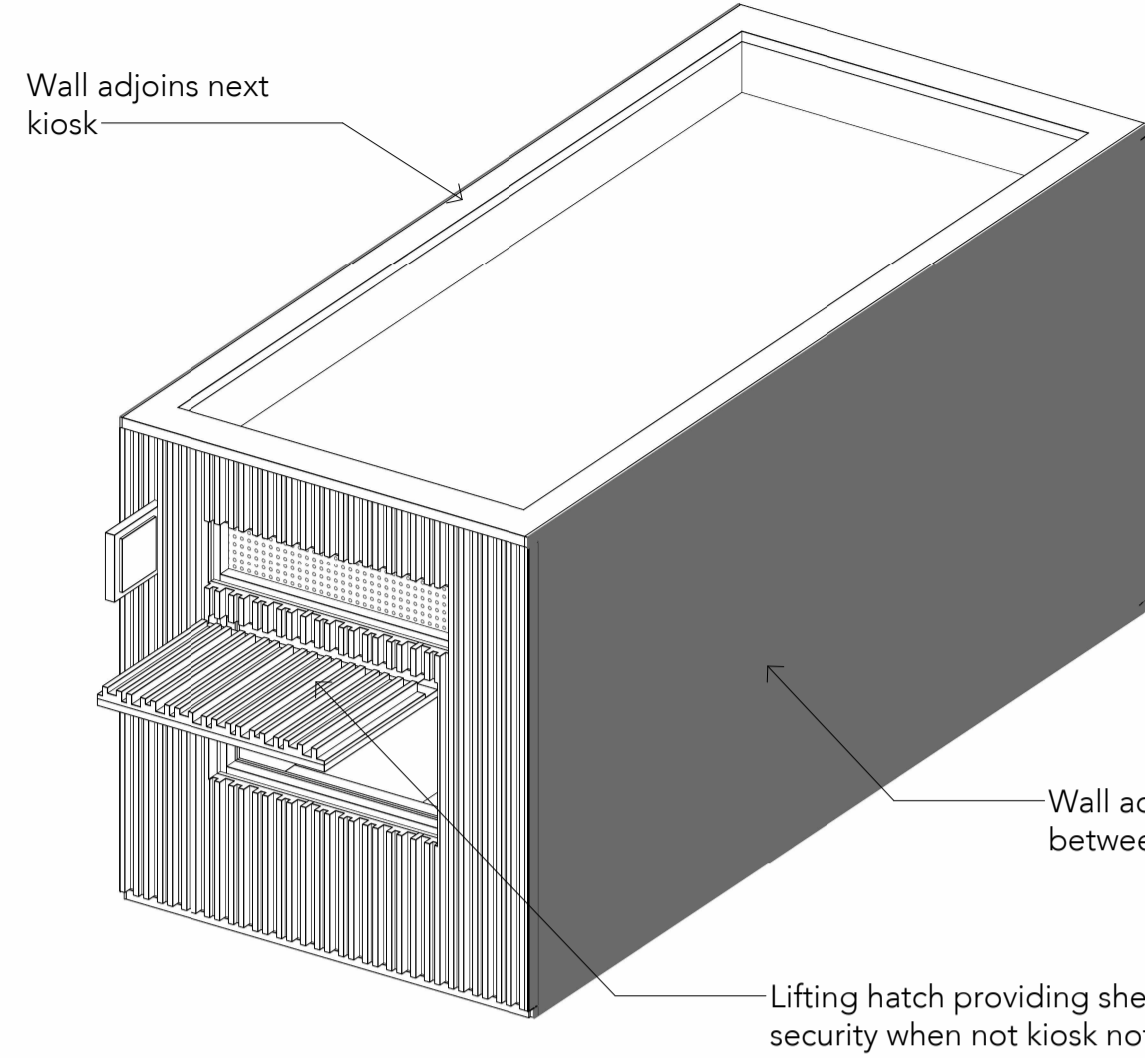



Note:
Do Not Scale from this drawing.
Dimensions are to be checked on site.
If in doubt please ask.

SCALE 1:25


GENERAL NOTES:
ALL DIMENSIONS AND KIOSK LAYOUTS TBC
SUBJECT TO TMBC APPROVAL.

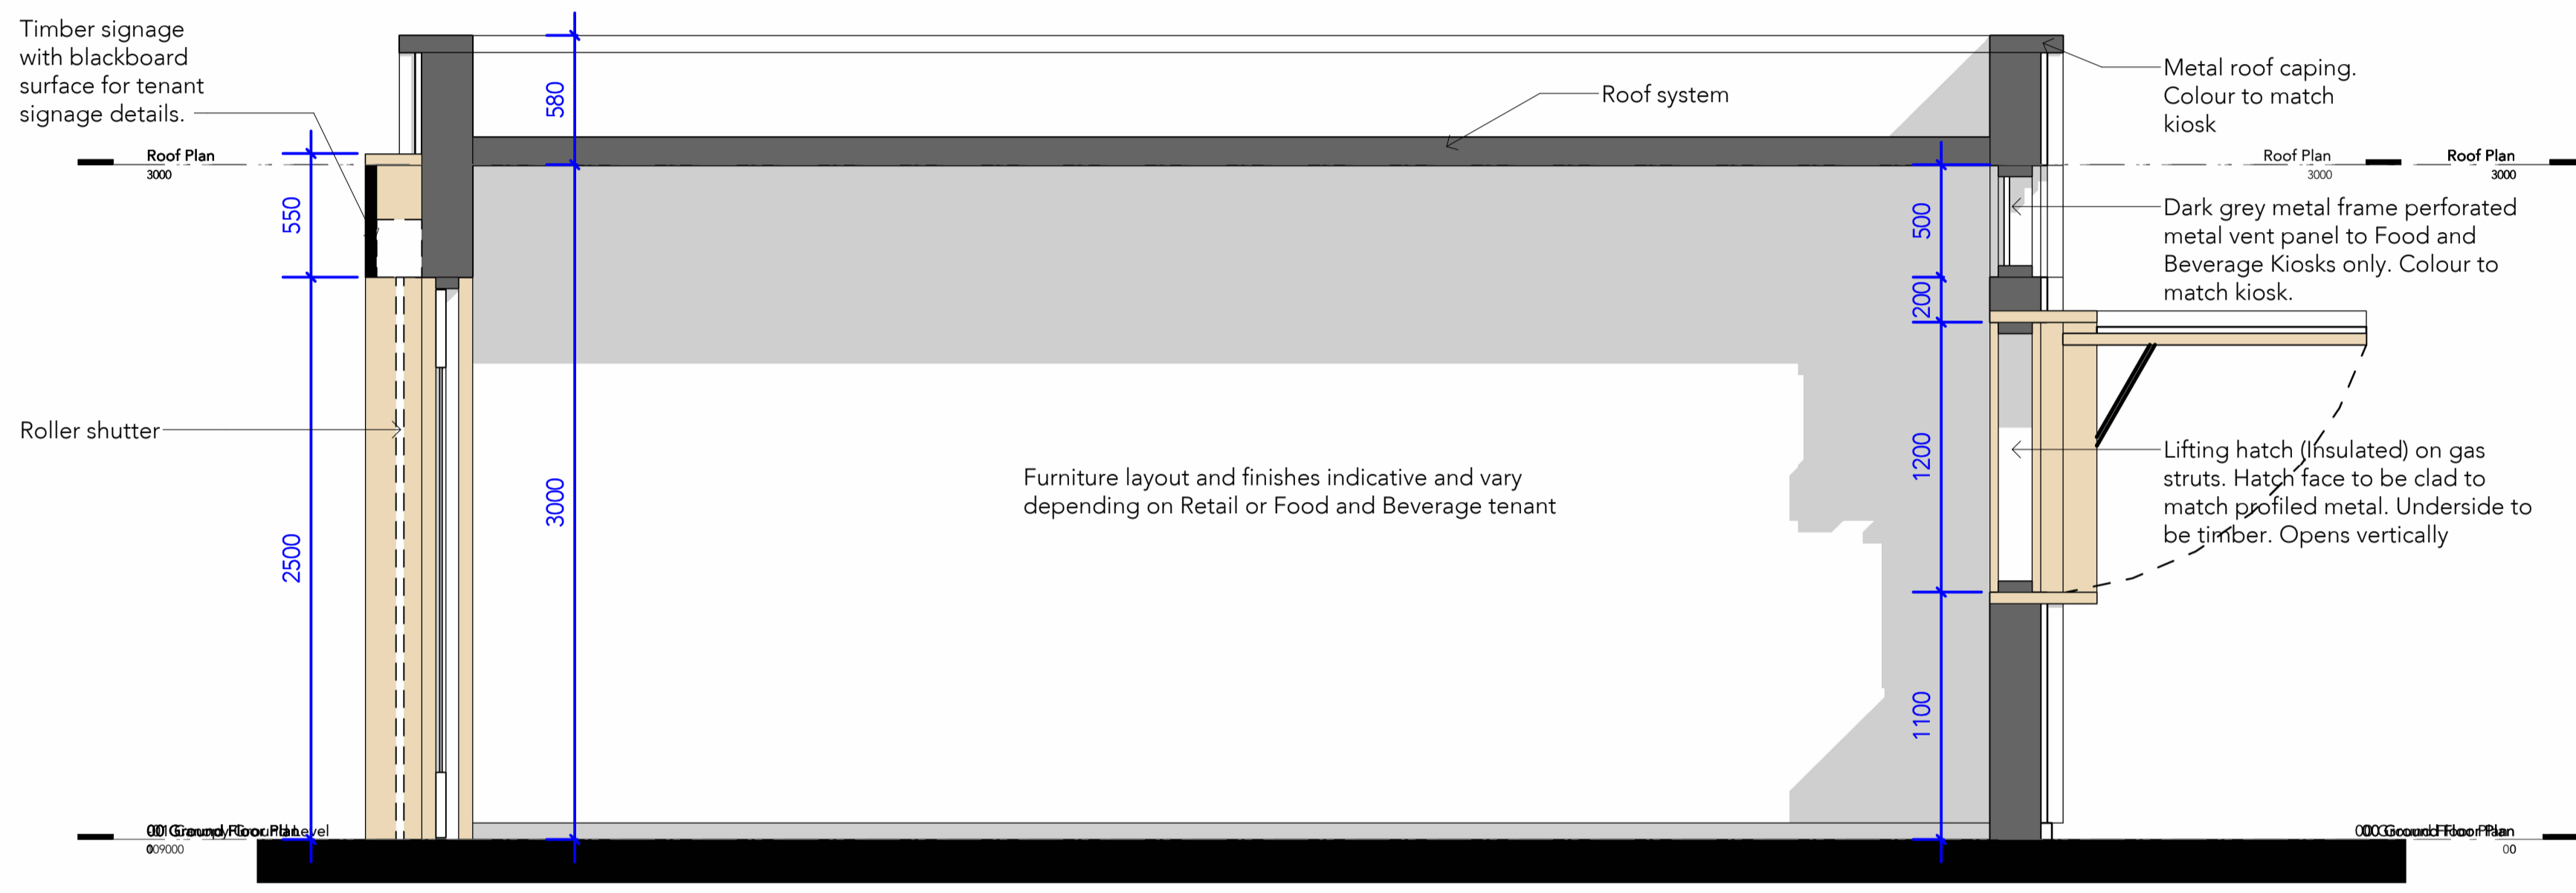

AA Kiosk Type 2 Section AA
1:25

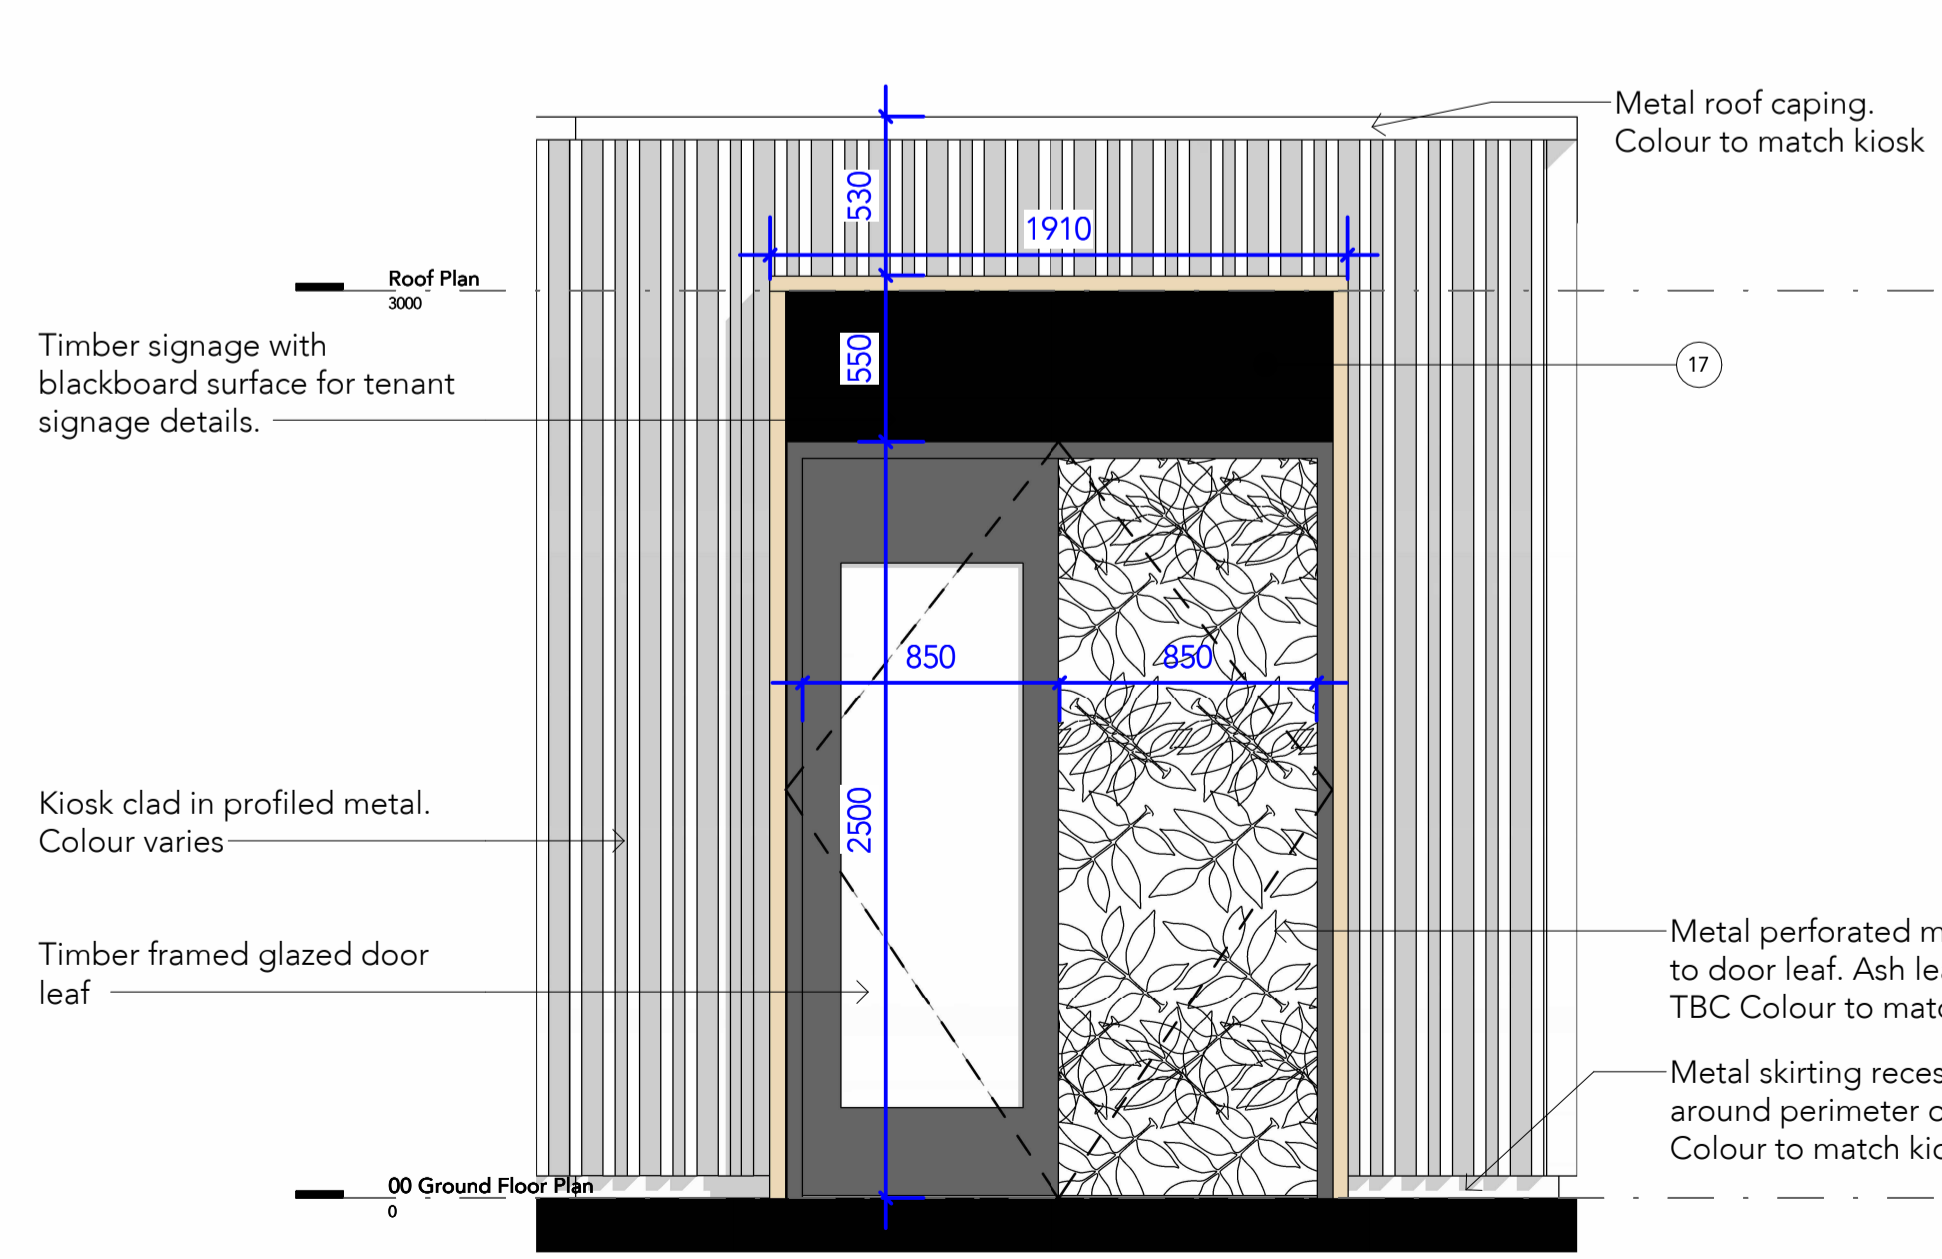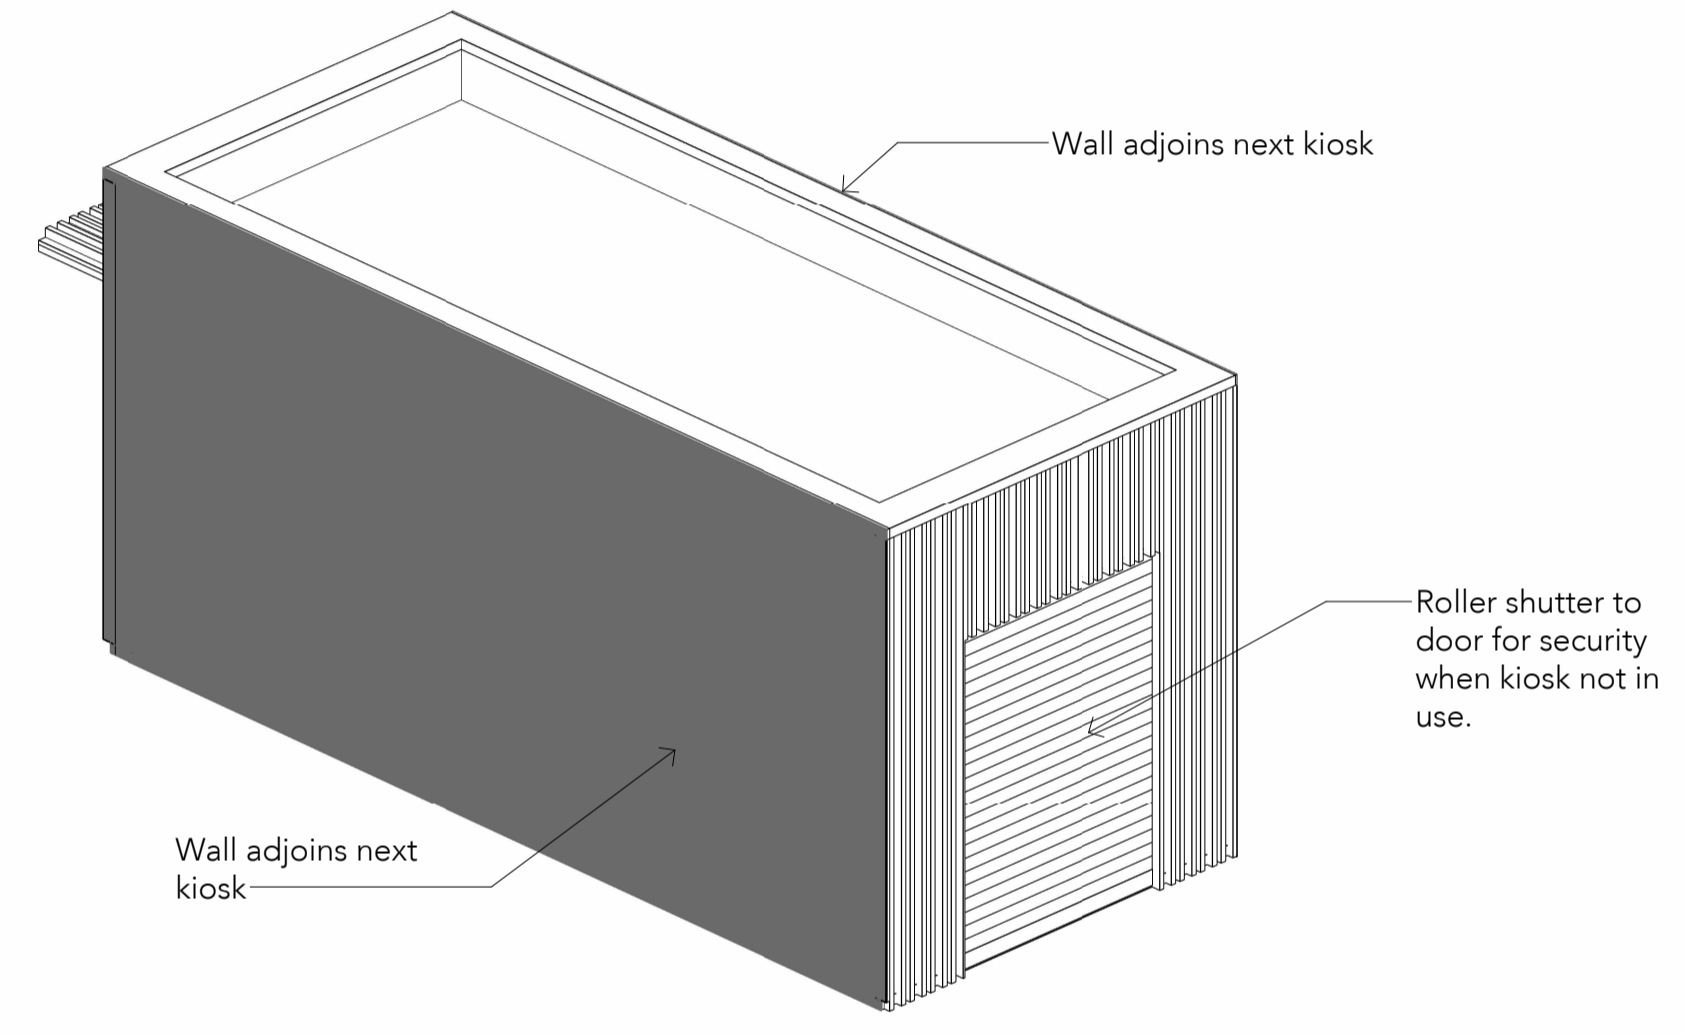

A Kiosk Type 2 Elevation A
1:25

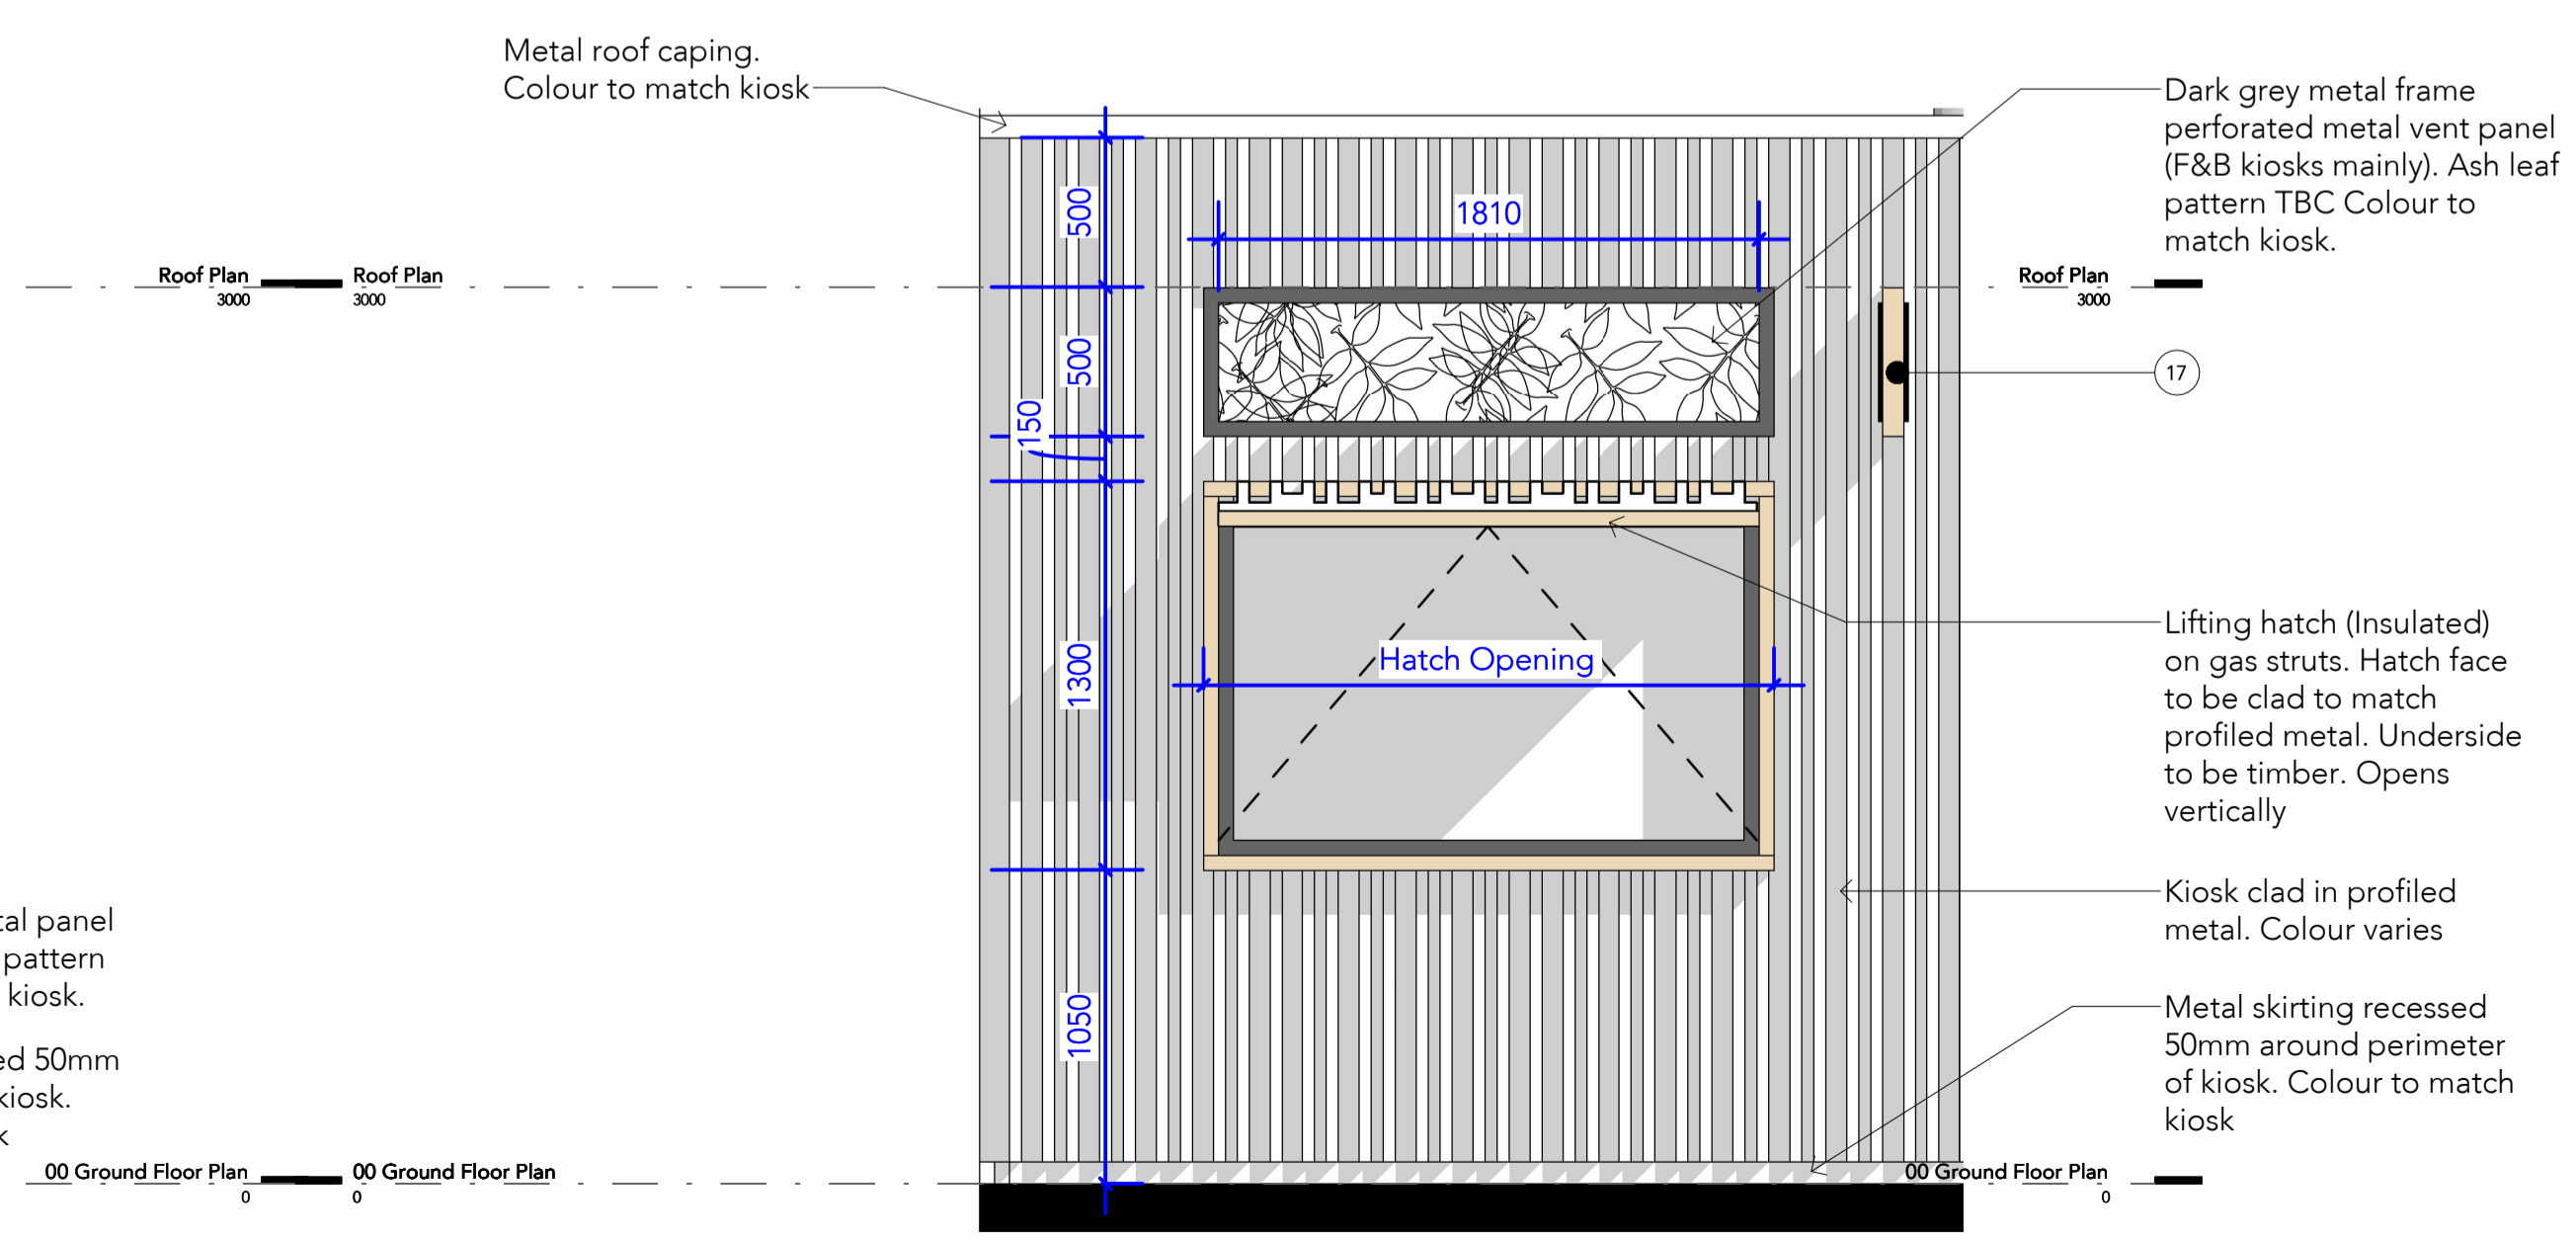

B Kiosk Type 2 Elevation B
1:25

P01 JUNE 2023 PLANNING ISSUE
Rev Date Intis Details
© The moral rights of the author are hereby asserted.
This drawing and design is the sole property of Buttress Ltd and must not be reproduced without permission.
Buttress Ltd is Registered in England and Wales: 5362873

Buttress

41 Bengal Street, Cloakroom, Yorkshire House
Manchester, Greater Manchester, Leeds
M4 6AF, LS1 5SH
T 0161 236 3303 0113 539 7965
E contact@buttress.net
W www.buttress.net

Project Title Ashton Market
Client Ashton Borough Council
Location Ashton, Manchester

Drawing ref Kiosk Type 2 Design

Date 15/06/2023 15:45:10 Scale 1:25

Checker KC/PH Size A1
Job No: 9529 Status 54 Suitable for Stage Approval

Project Origin Volume Level Type Role Number Rev
ASHTN-BUT-XX-00-DR-A-71003-P01