


Site Plan - Existing (Showing Car Parking)
 1 : 500

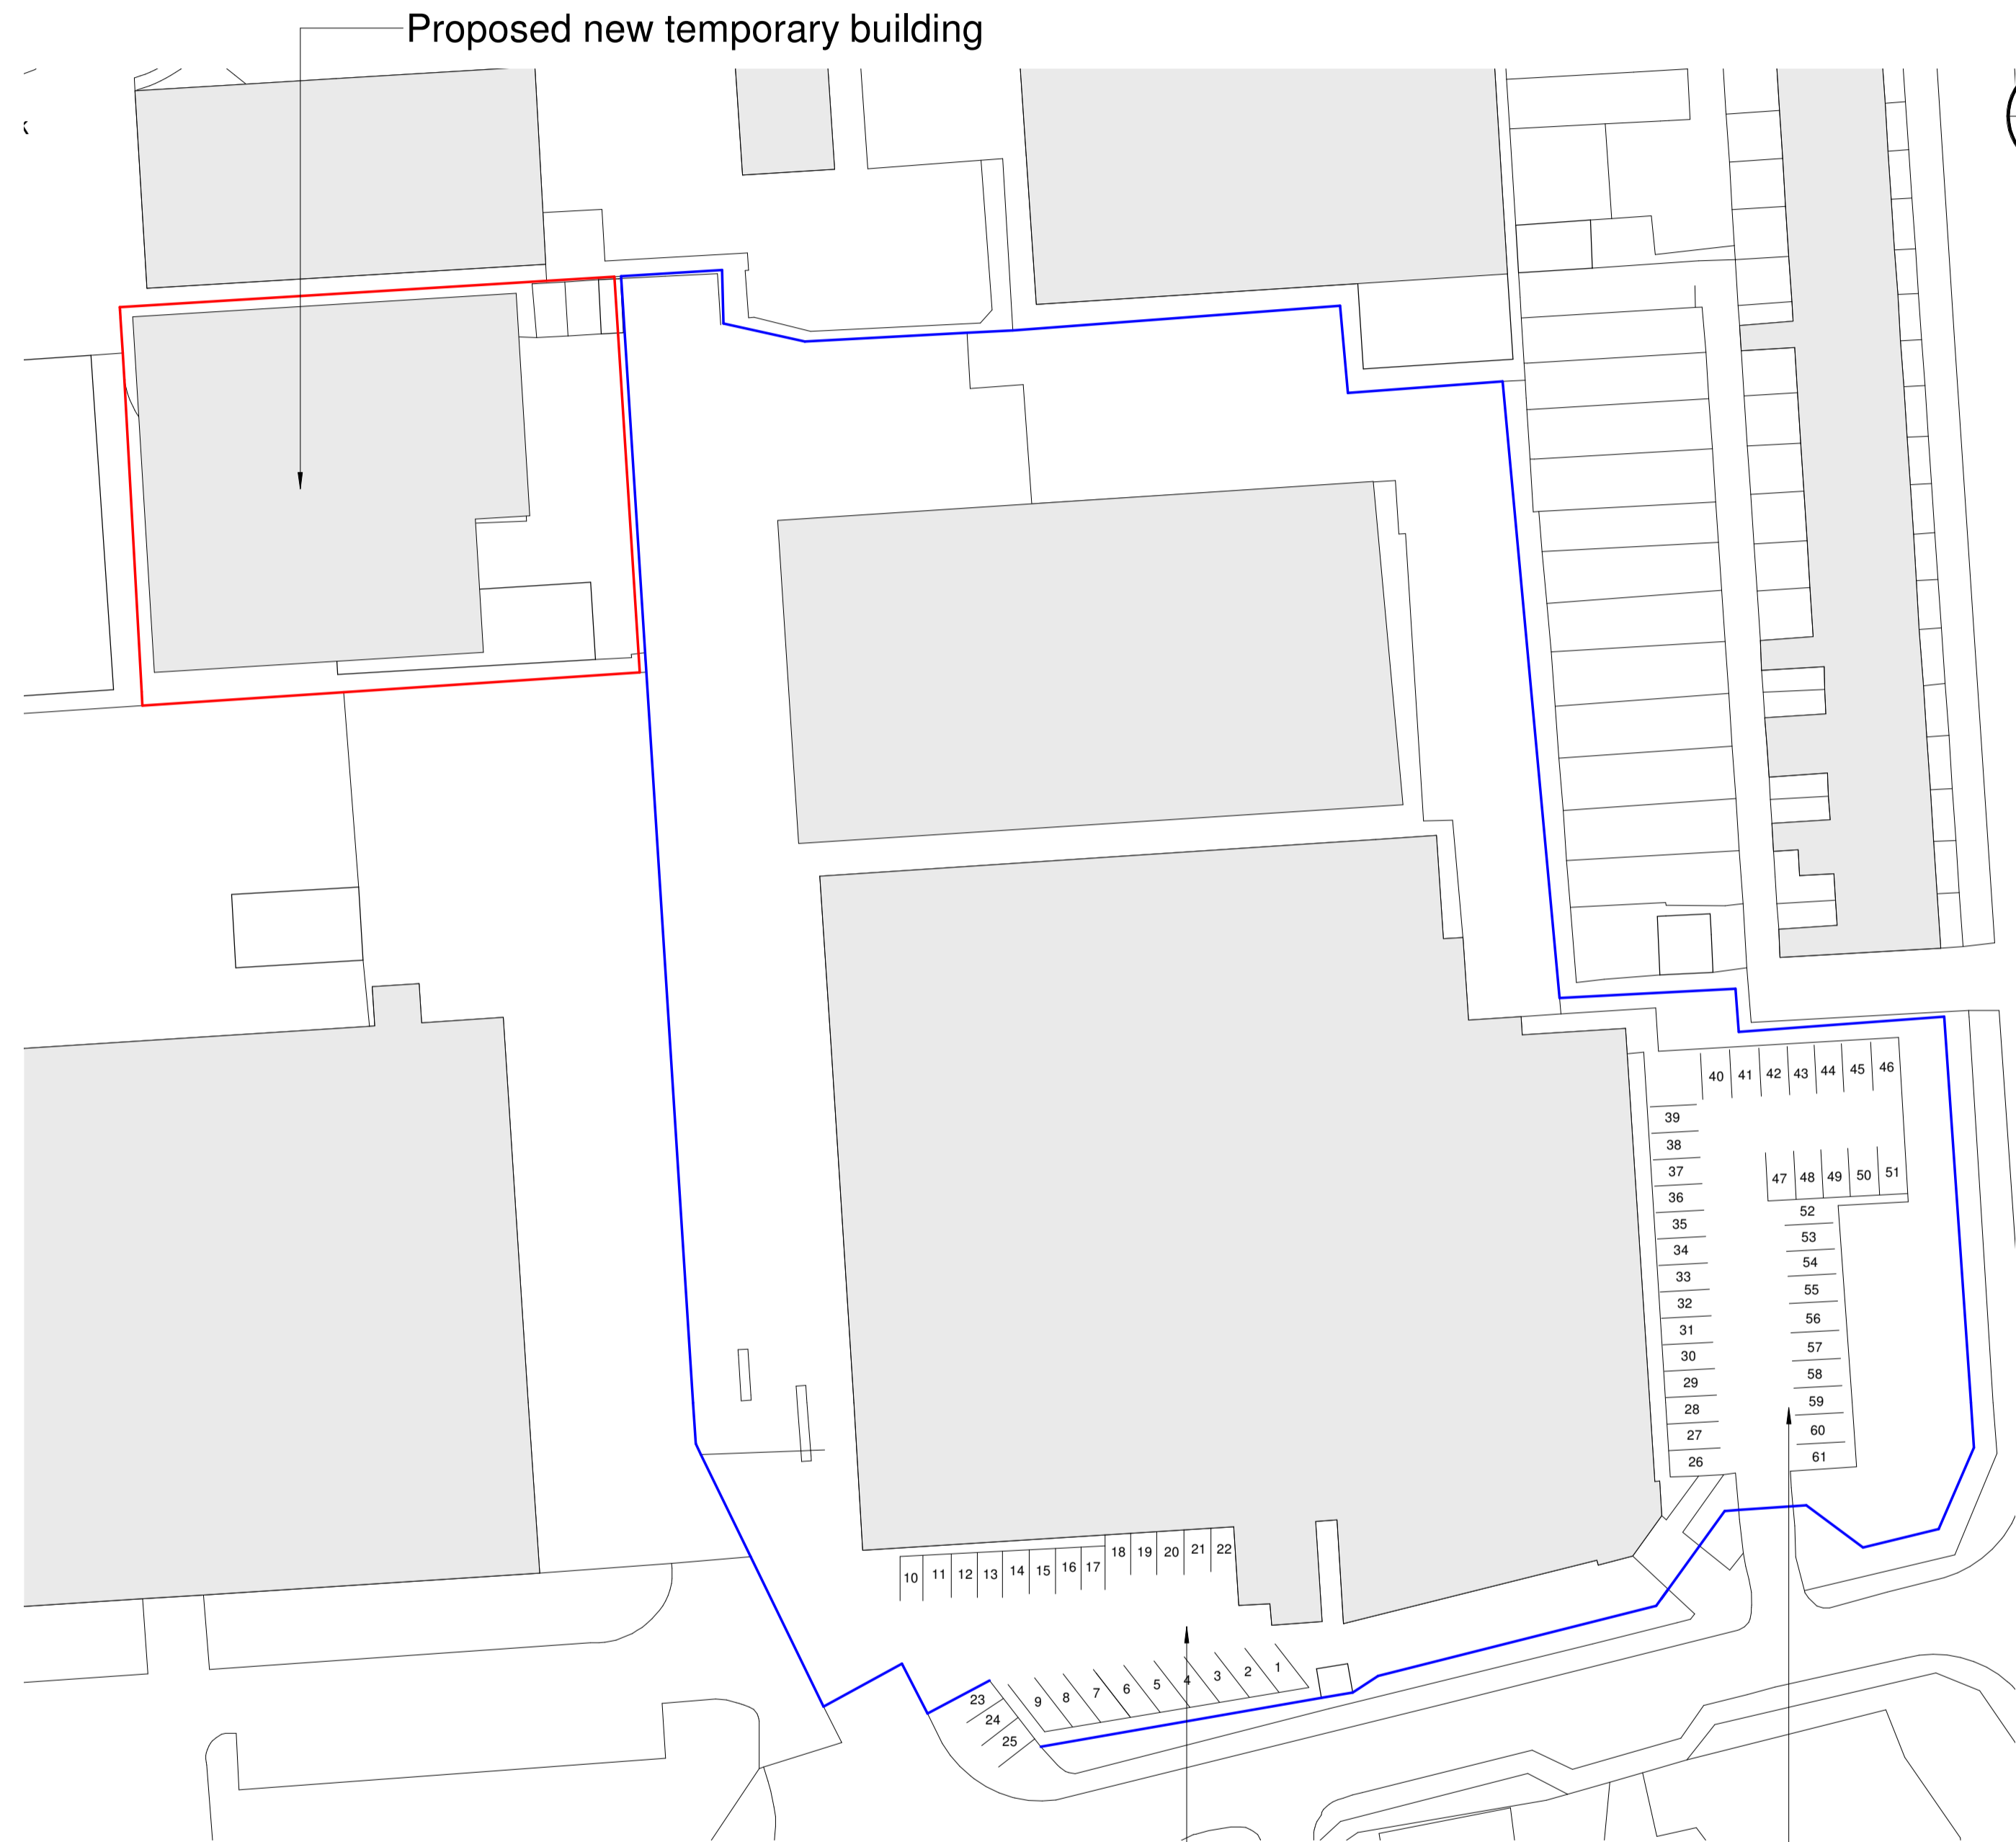

Site Plan - Proposed (Showing Car Parking)
 1 : 500

No changes to car parking

Rev Date Amendment

Client ARICS Properties

Project Dunkirk Lane, Hyde

Drawing Car Parking Site Plans

Ref: 23007-1006

Date 07/09/23

Scale 1 : 500 @ A1

Design Planning Tender Construction As Built

Gareth King Architects

56 Welman Way
 Altrincham, WA15 8WD
 07812 346 283
 gk@garethkingarchitects.com
 www.garethkingarchitects.com