




DATUM 93000 MM
SECTION 1 - 1:200

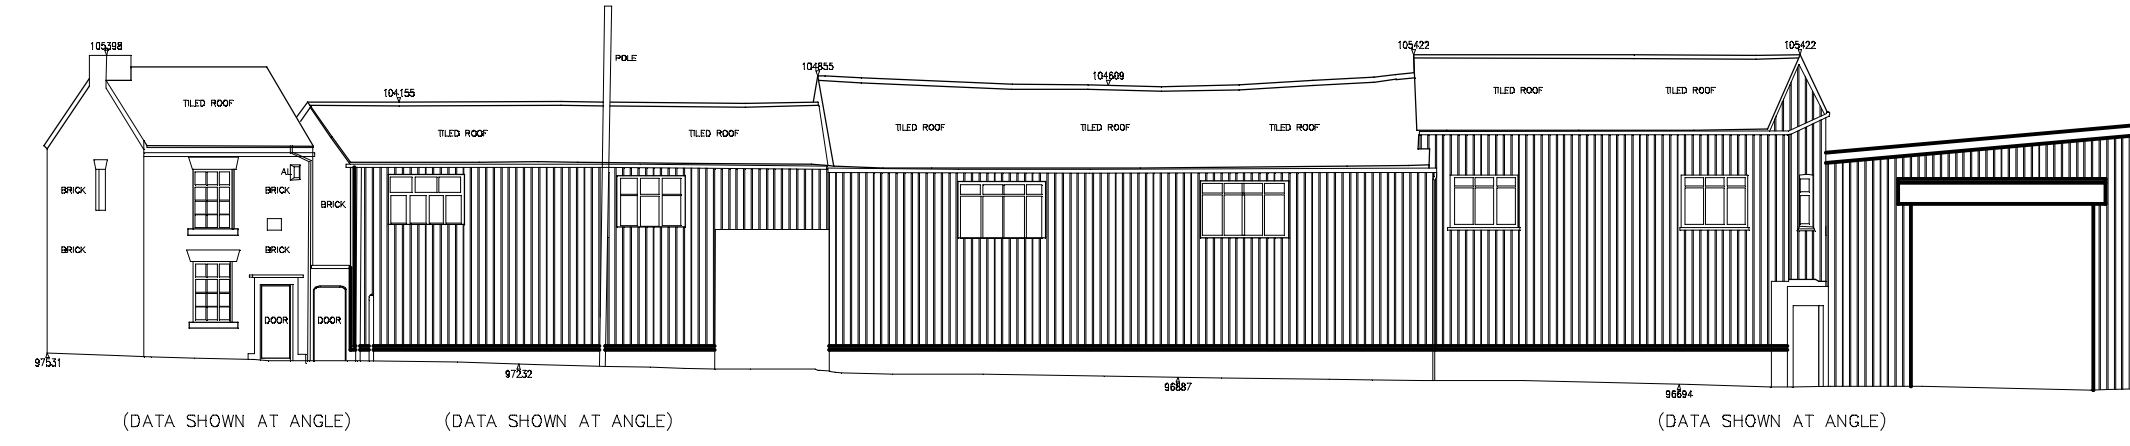


DATUM 93000 MM
FRONT ELEVATION - 1:200

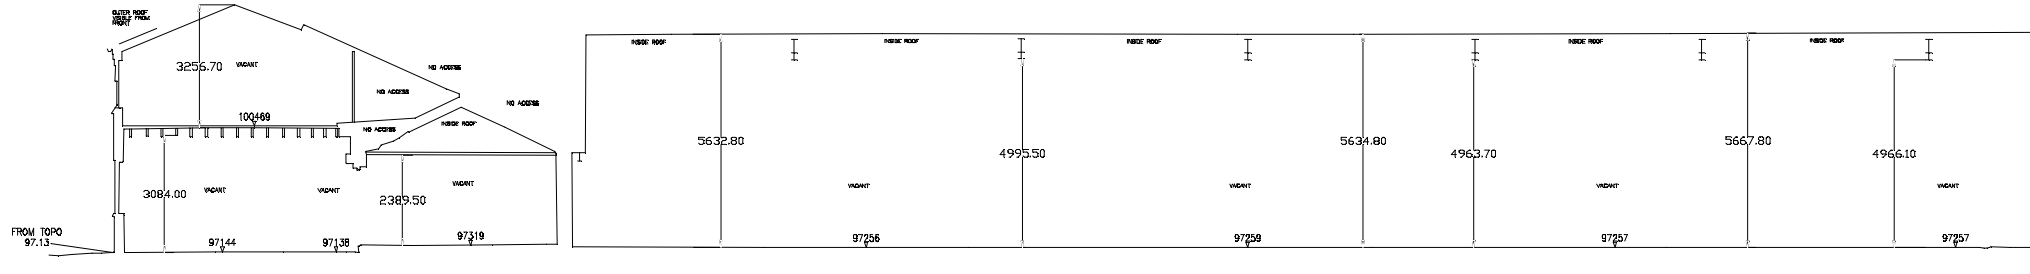



DATUM 93000 MM
SECTION 2 - 1:200

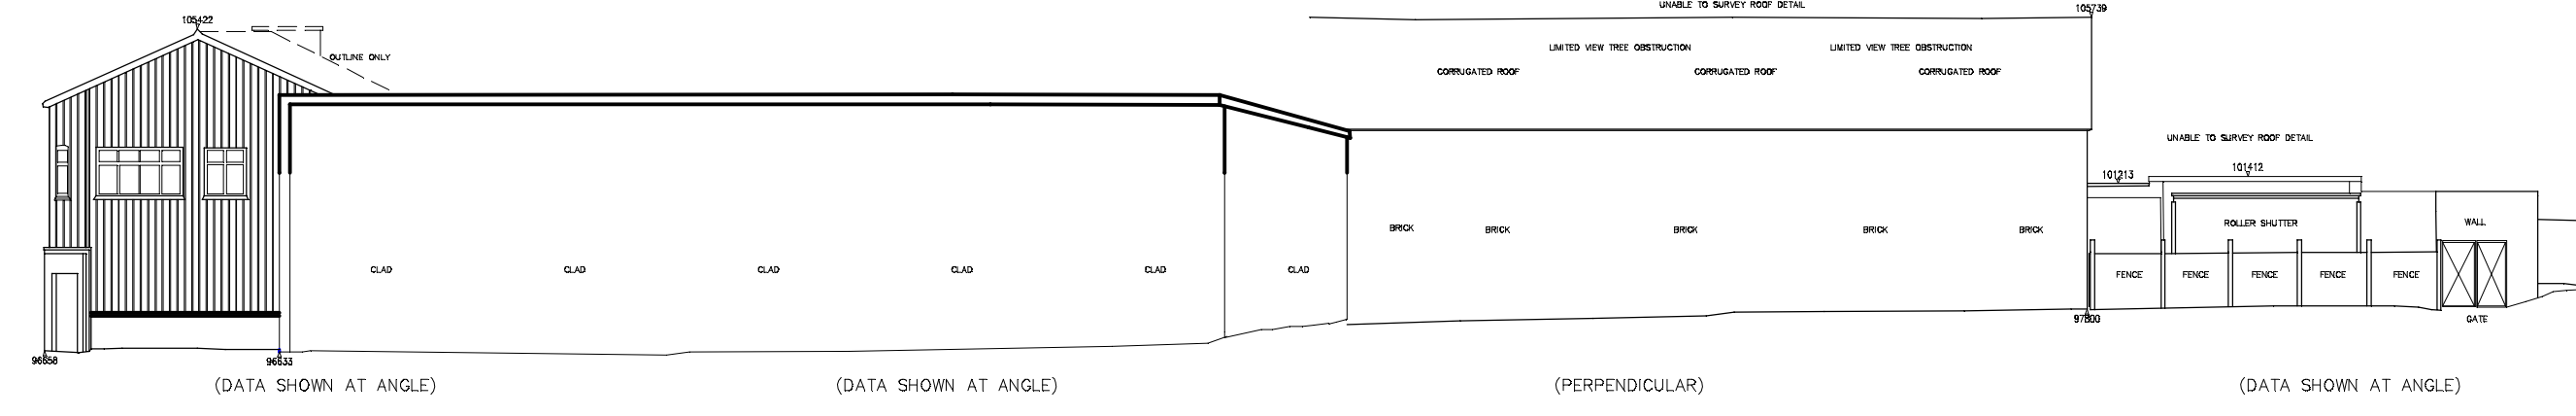

DATUM 93000 MM
SIDE ELEVATION - 1:200

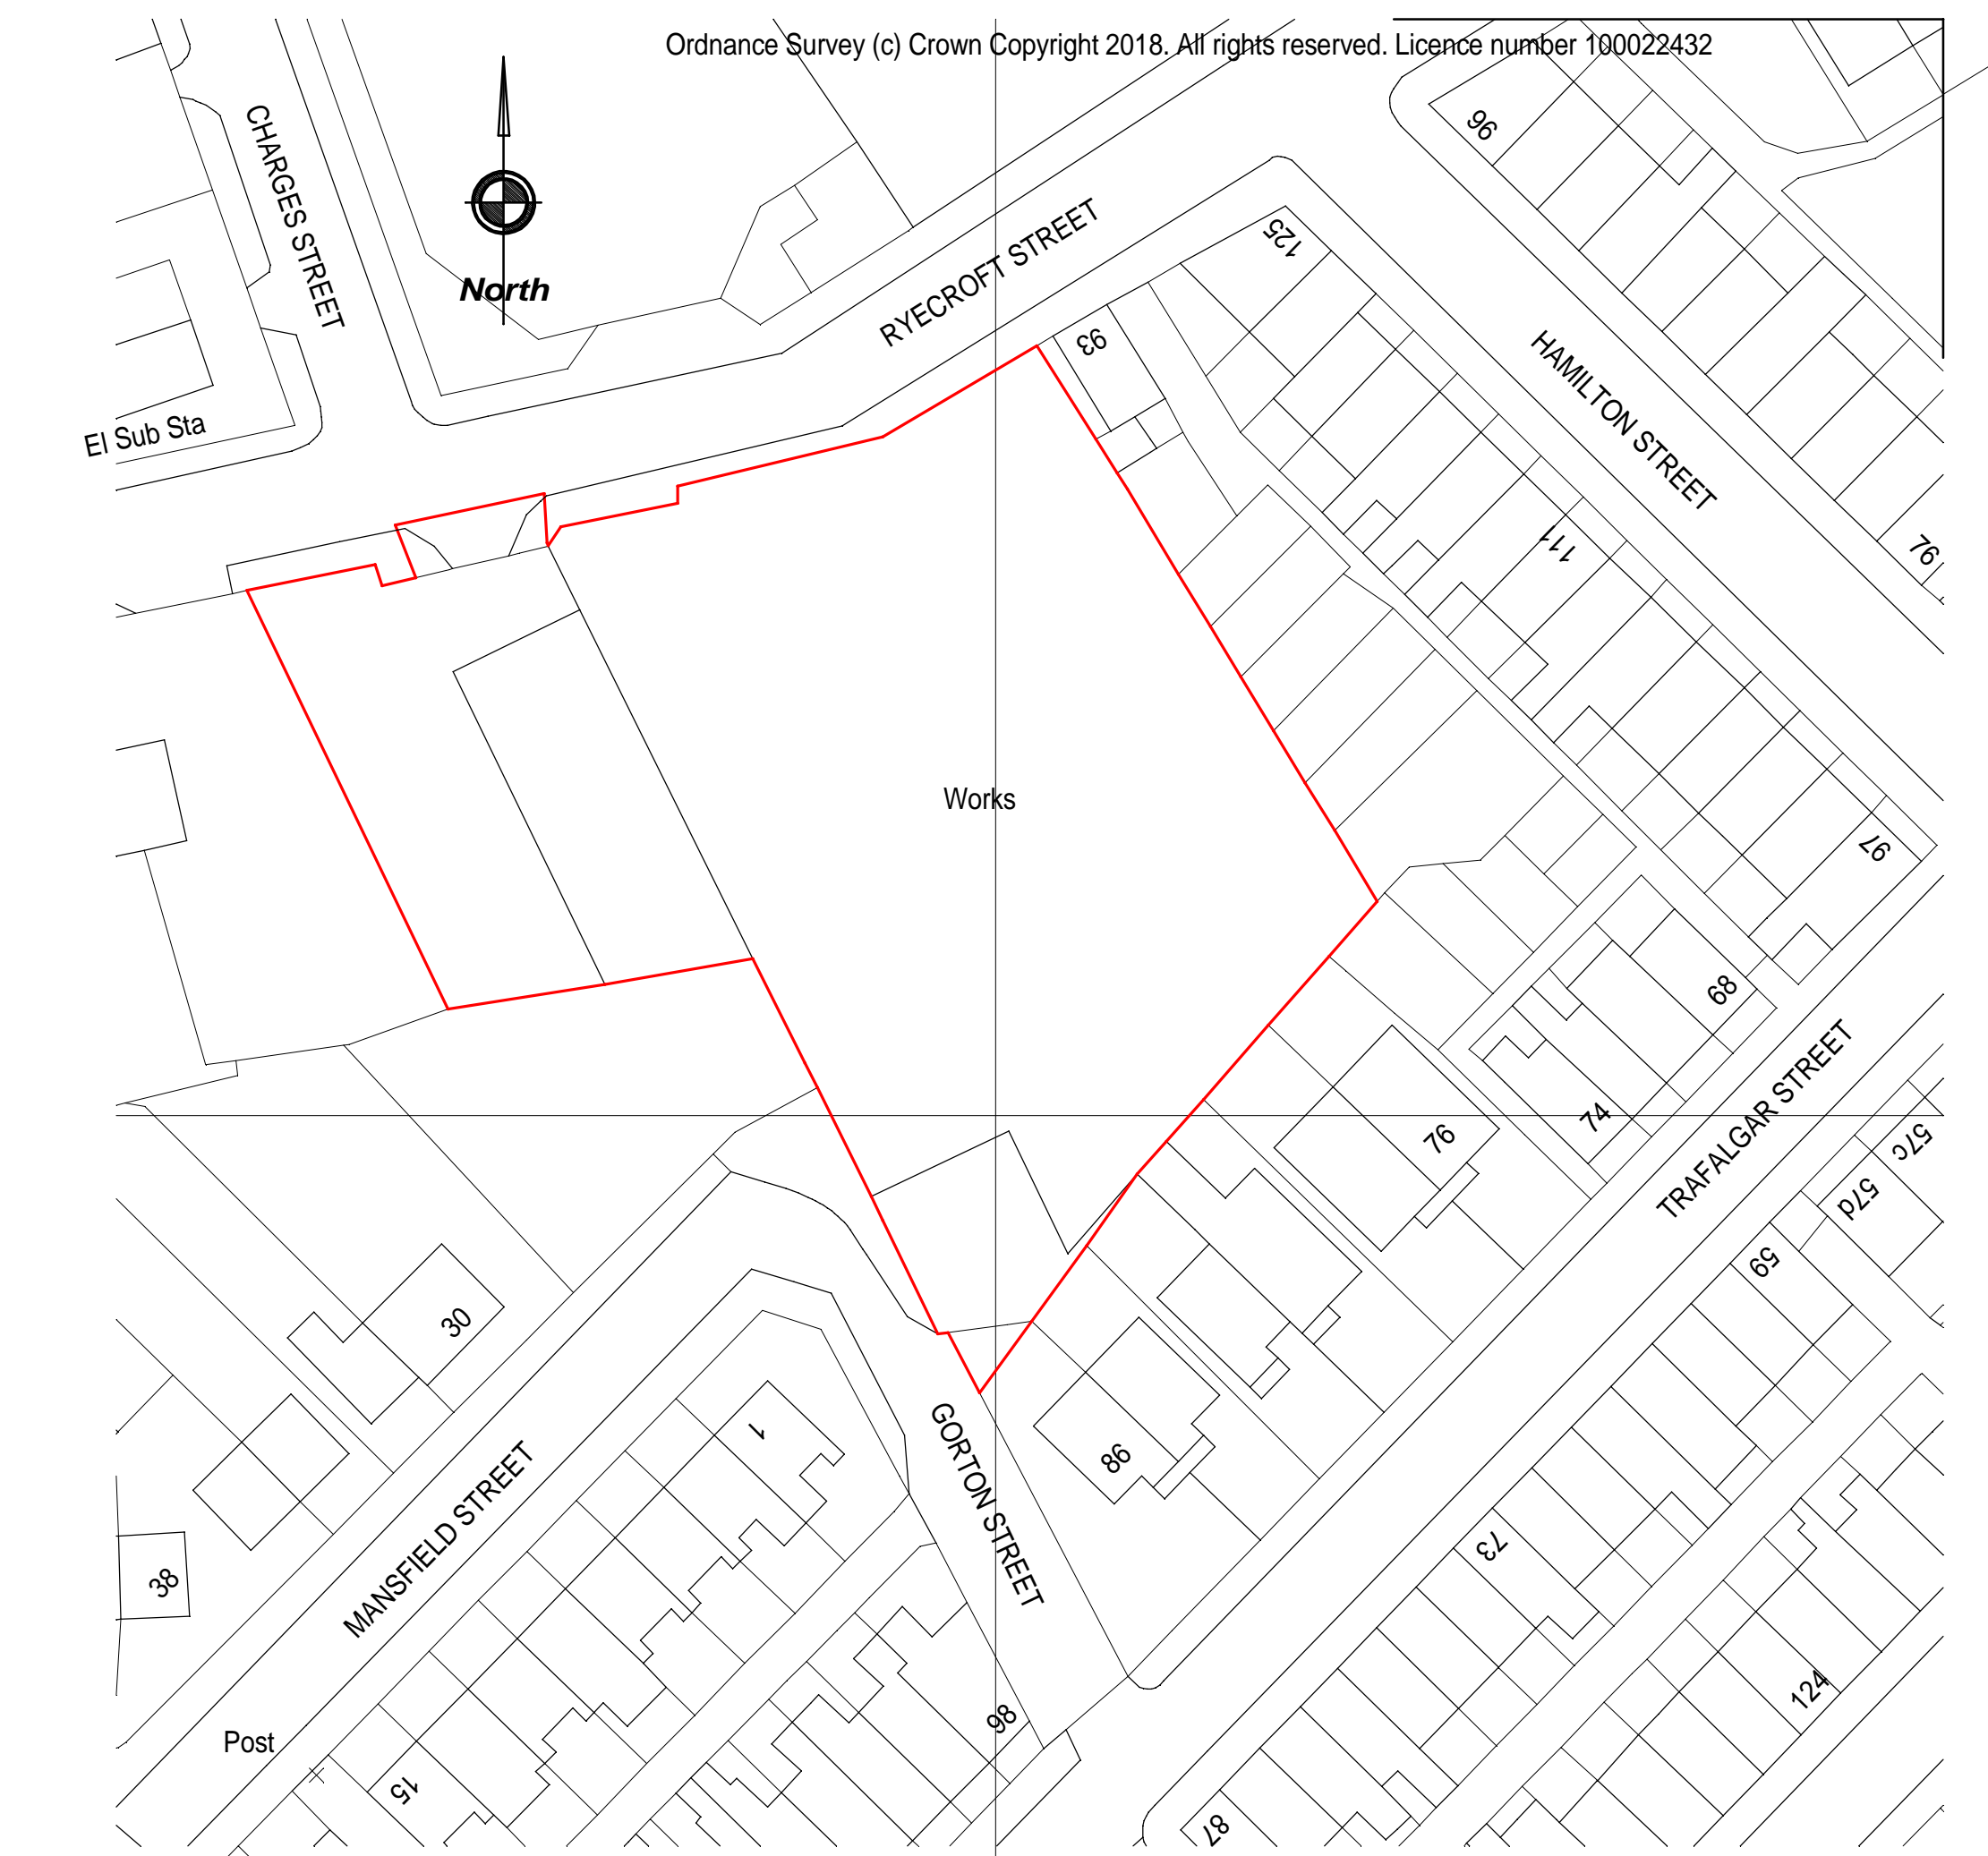

SITE LOCATION PLAN - 1:500

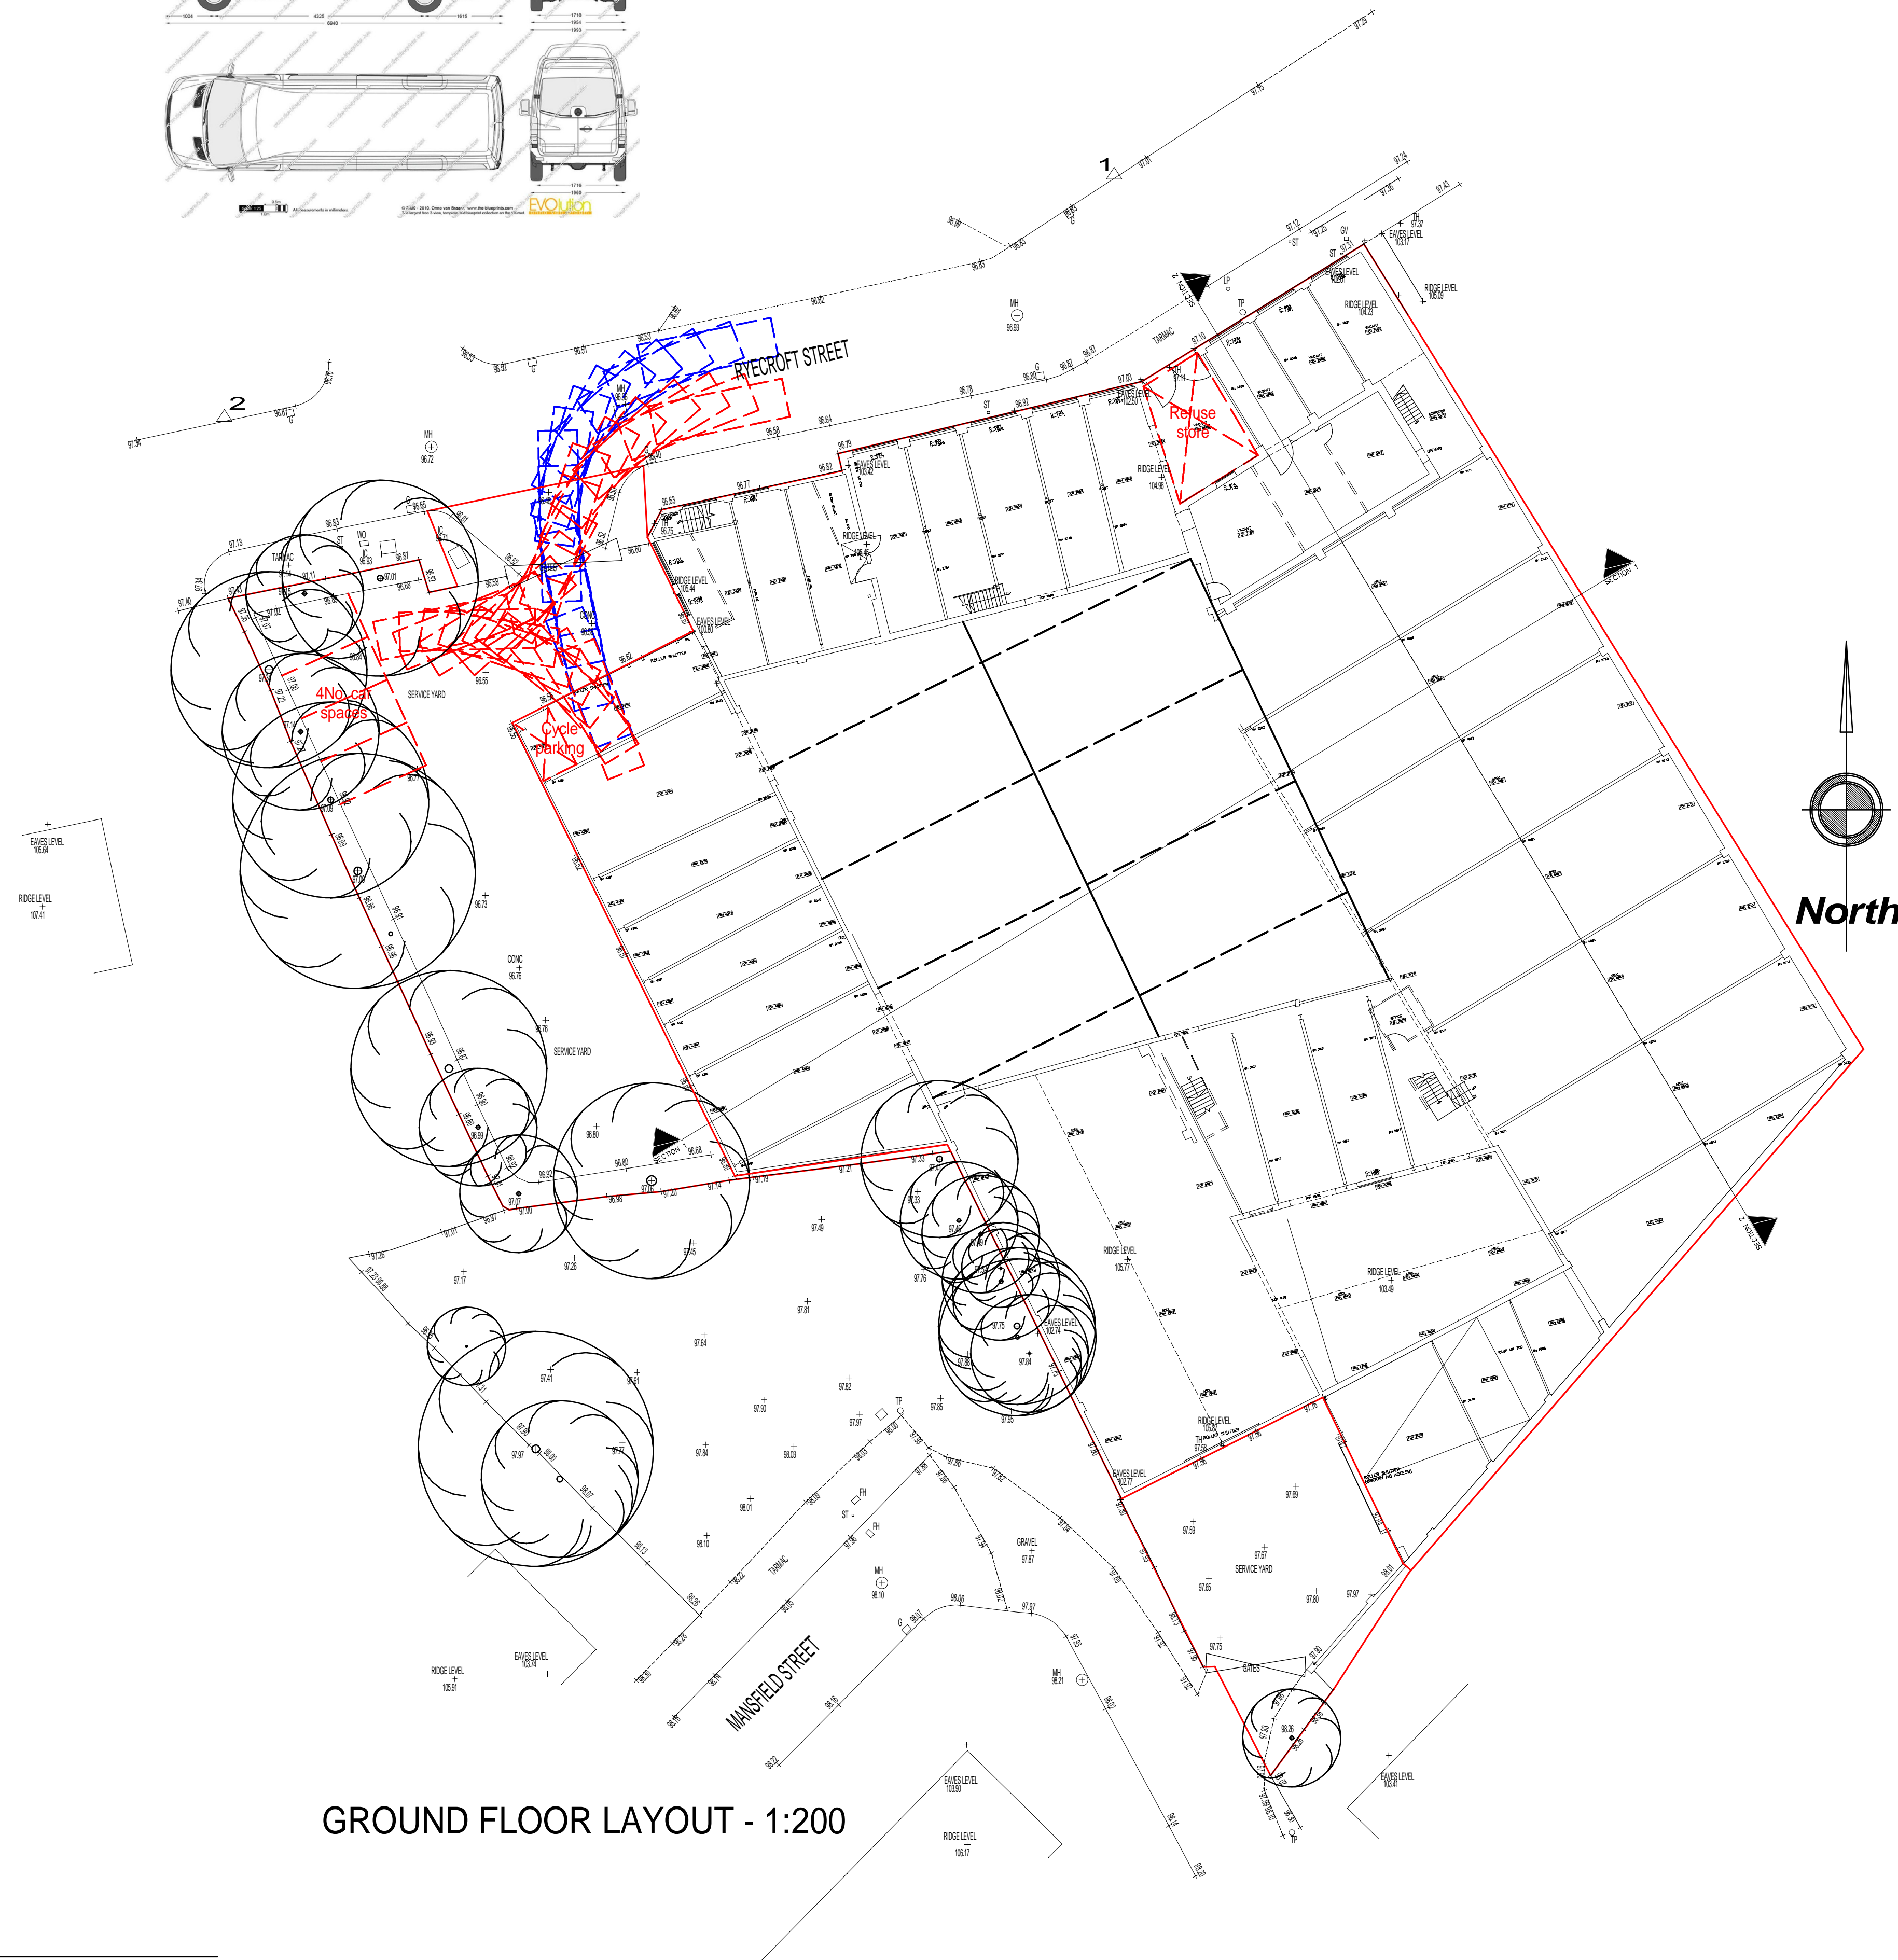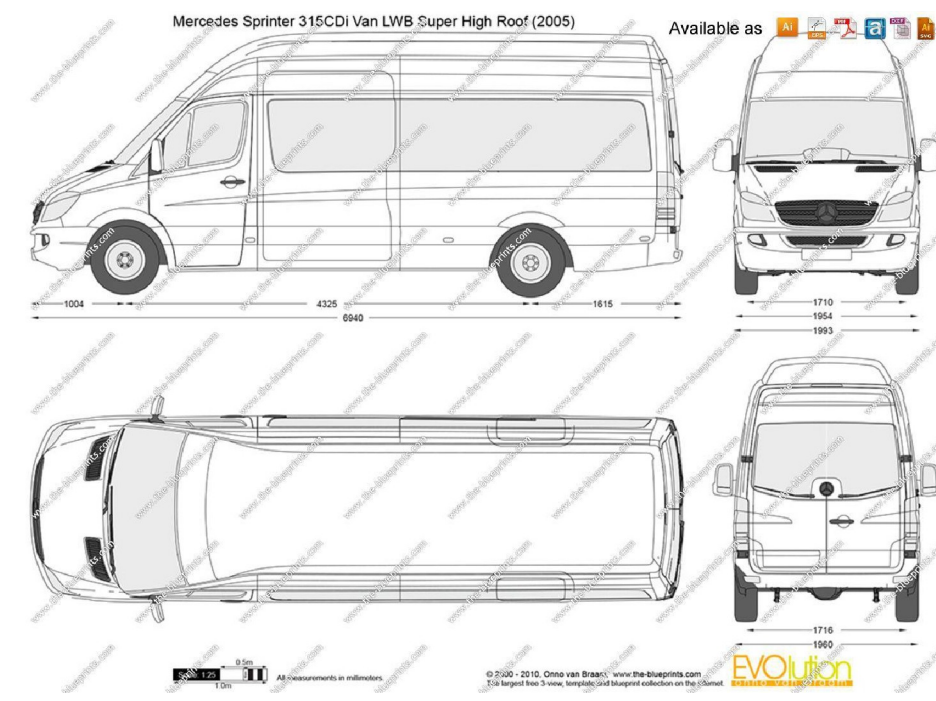

GROUND FLOOR LAYOUT - 1:200



ROOF LAYOUT - 1:200

Revision	28/09/23	A	Parking, deliveries, & refuse storage indicated
Client	Kids Essentials Limited		
Design	Ryecroft Engineering, Ryecroft Street, A-U-L, OL7 0BS		
Drawn	Proposed Building Details		
Date	01/04/2020		
Scale	As shown		
Drawn by	NMB/RE/20/004		