




Floor Plan

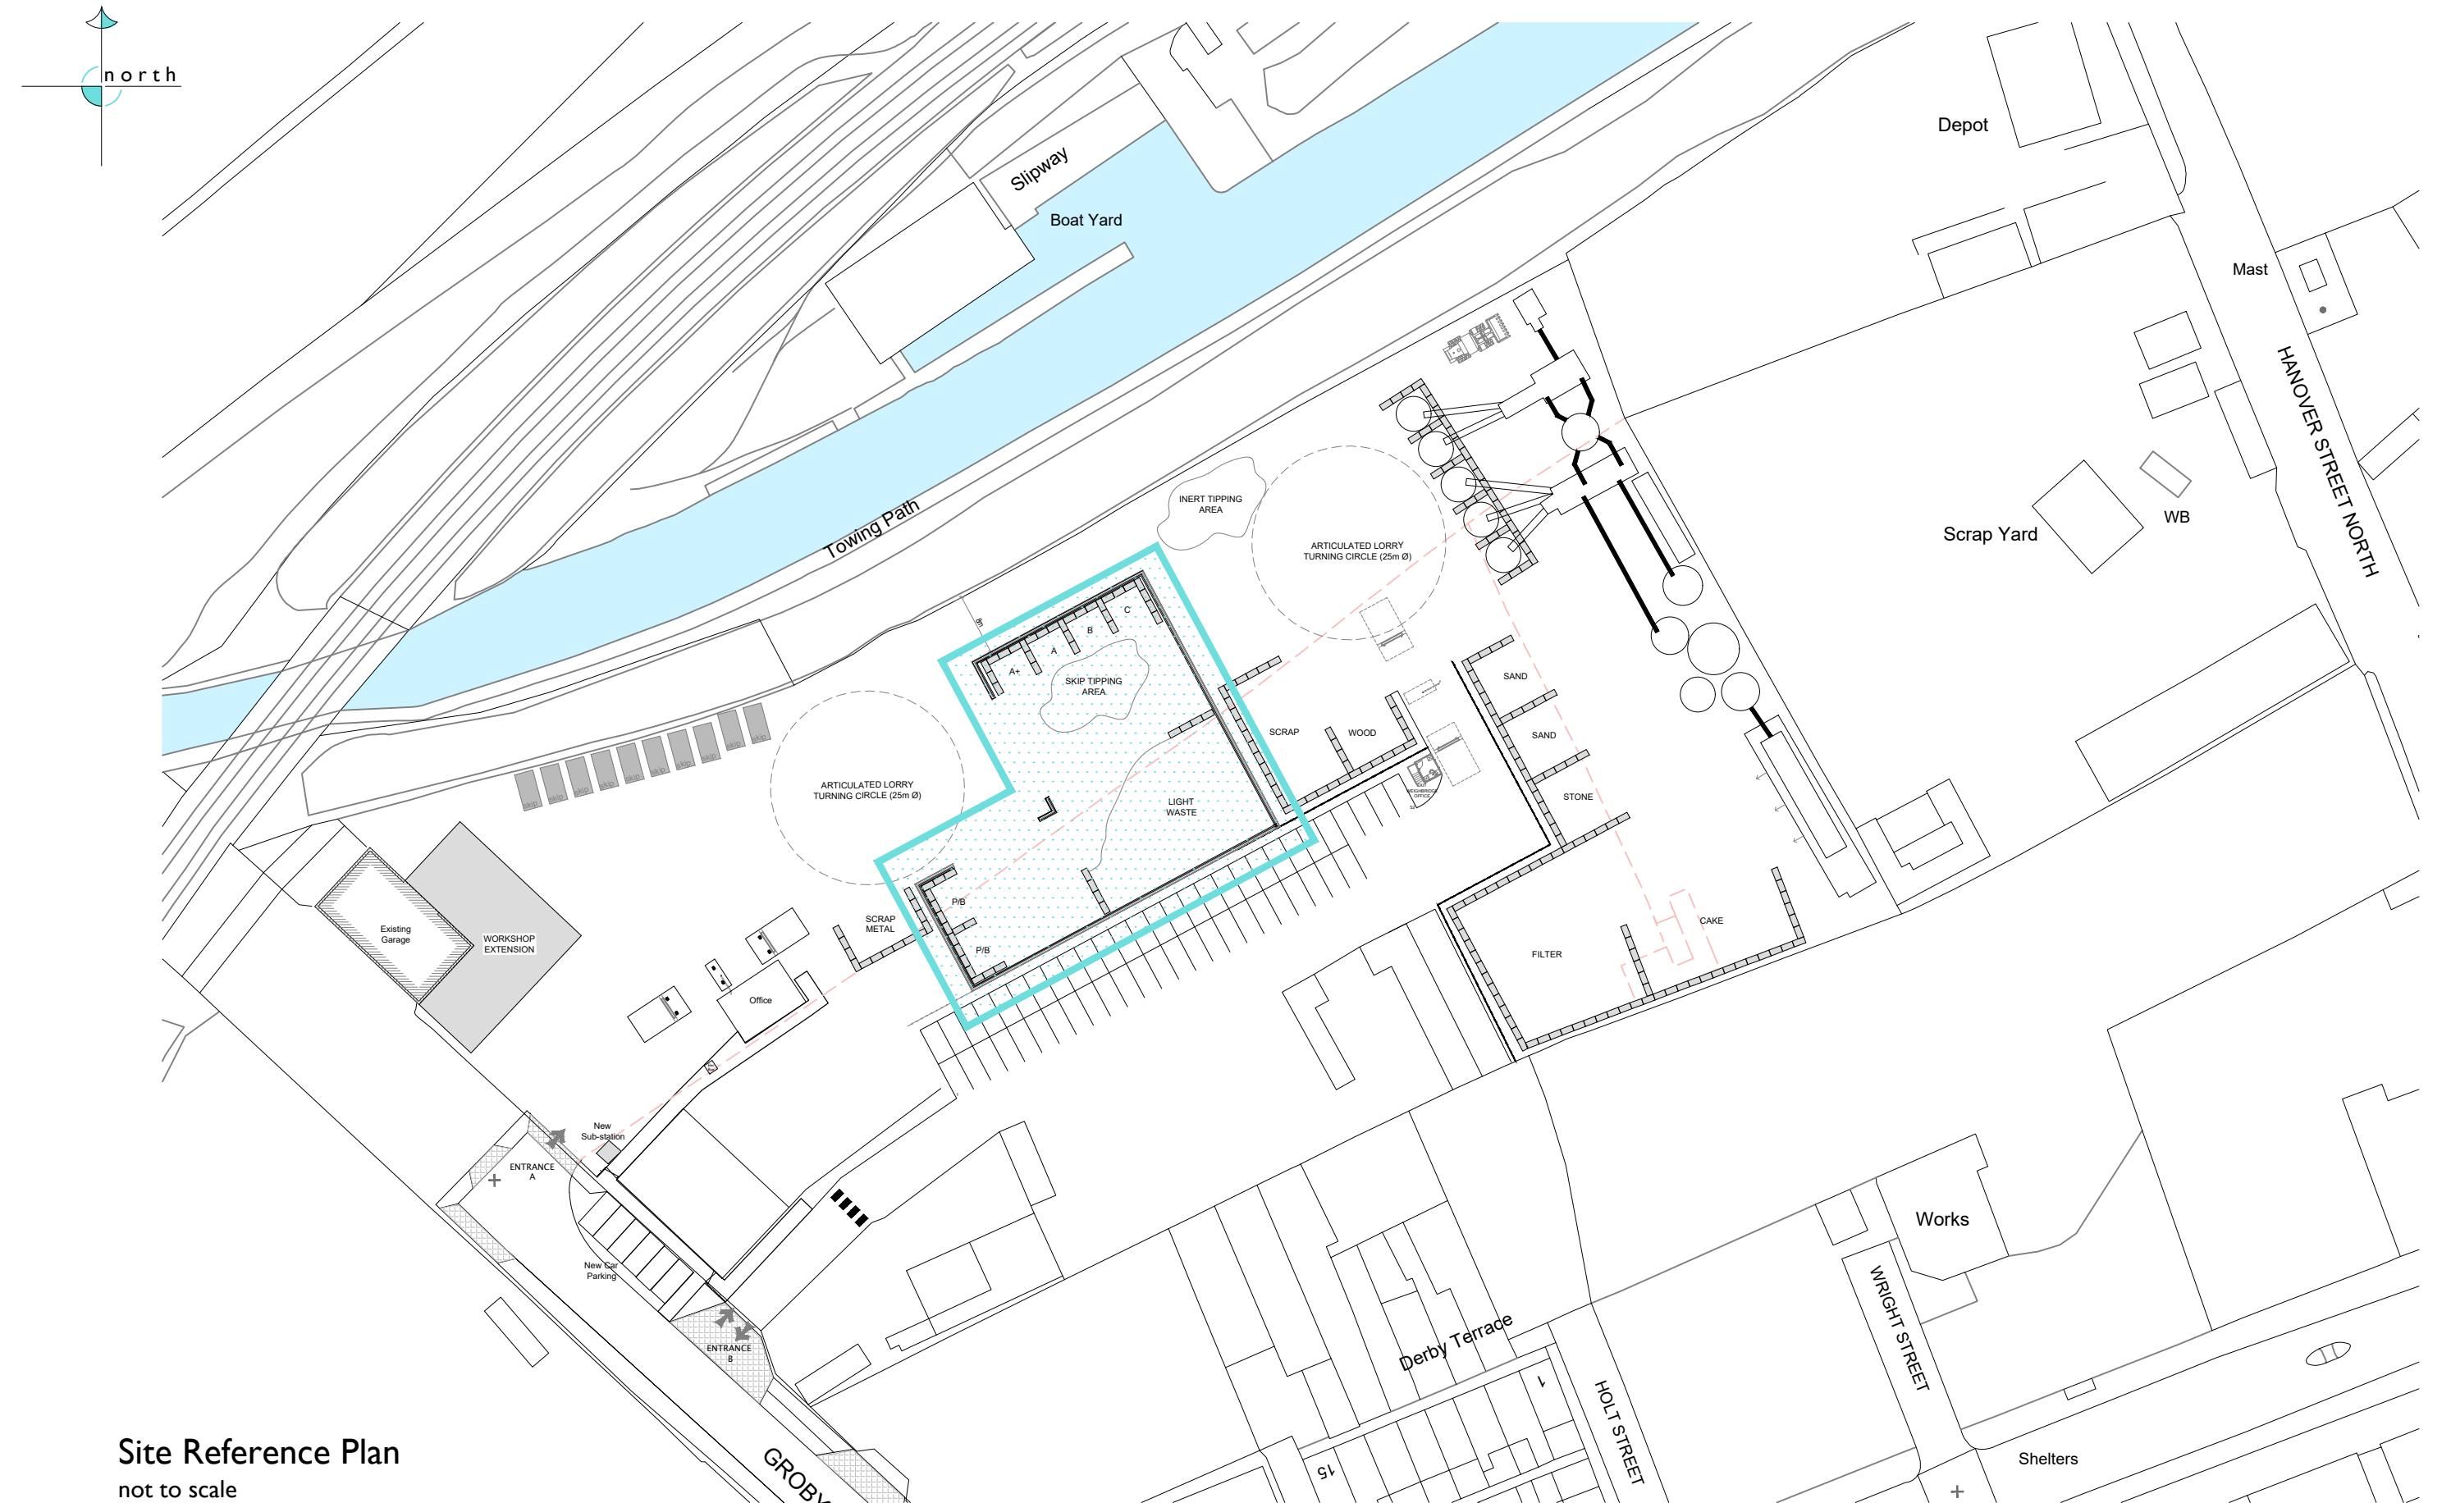

Site Reference Plan
not to scale

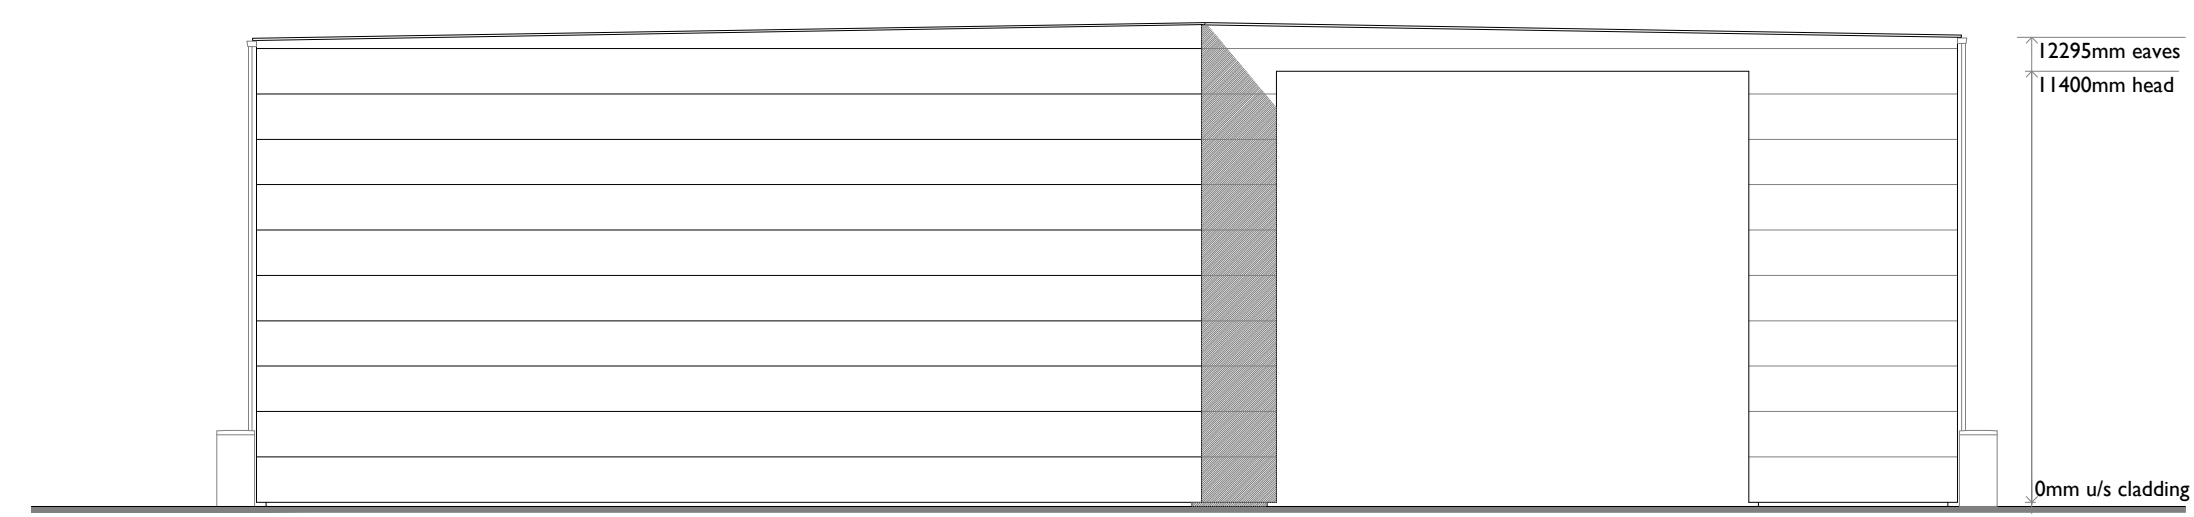


North Elevation

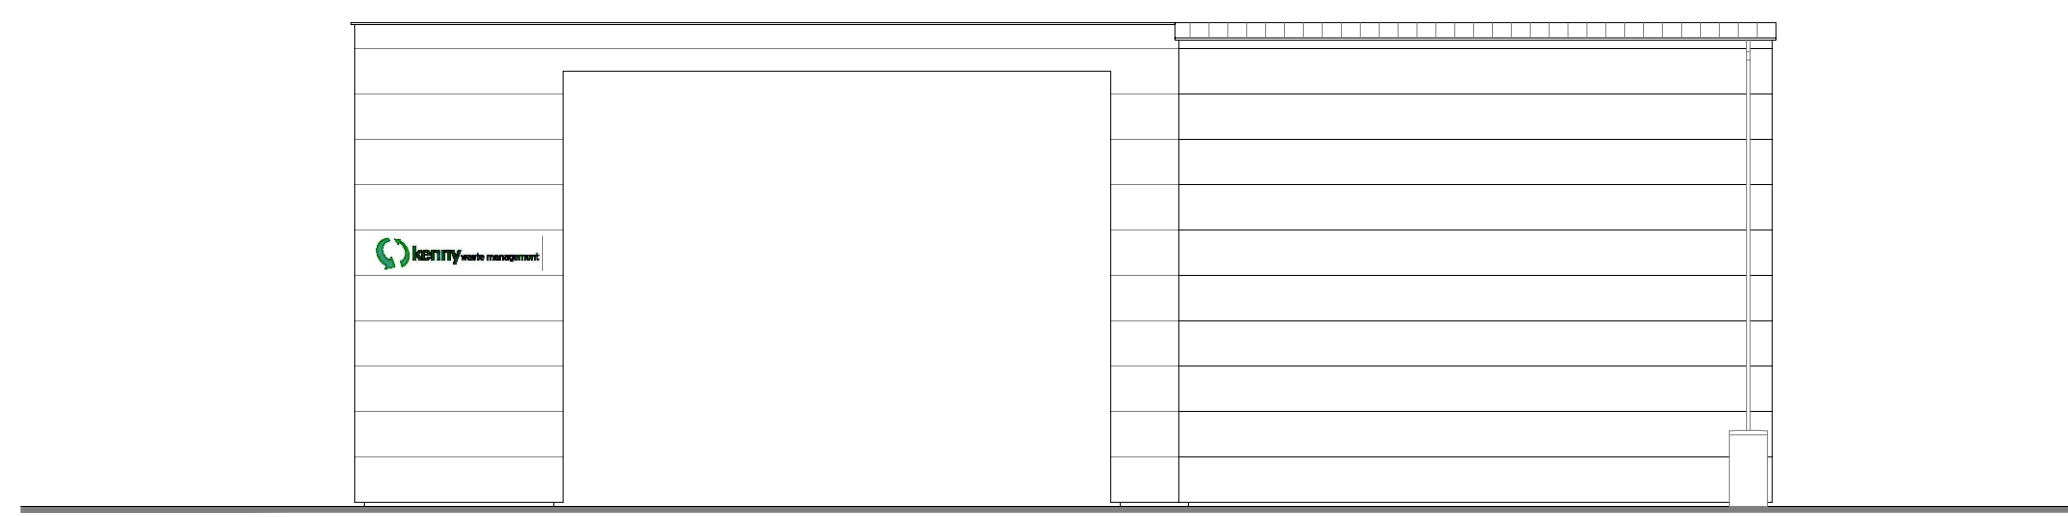

West Elevation



South Elevation

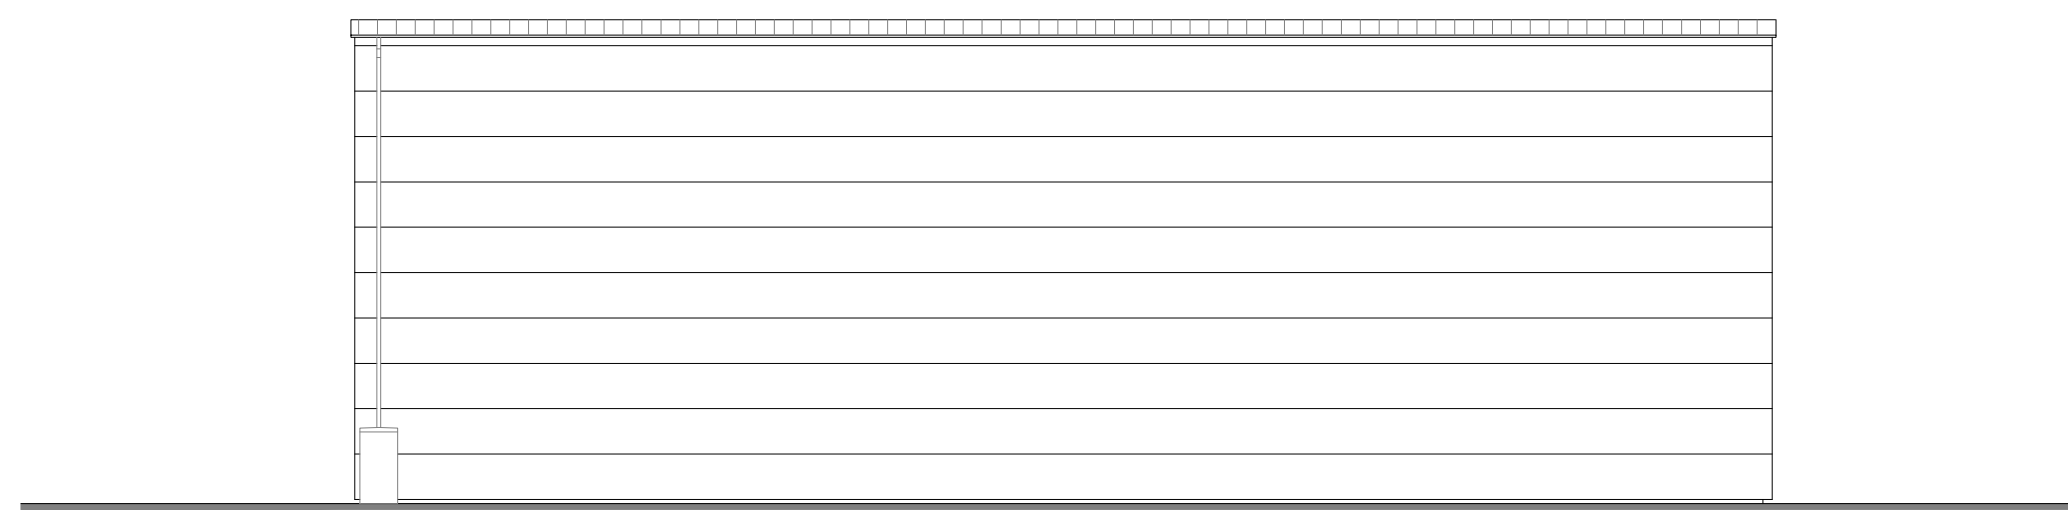

East Elevation

	e: james@skyarchitecture.co.uk	Client Kenny Waste Management	Drawing Title Proposed Waste Building	Job Number 20004	Date November '22	Paper Size A3	Revision
	t: 07743 644 720	Site Address Groby Road North, Audenshaw		Drawing Number 2001	Stage Planning	Scale 1:200	
	w: www.skyarchitecture.co.uk						

The Copyright of this drawing belongs to SKY Design & Consulting Ltd. and shall not be used or reproduced in any form without its express permission | Do not scale from this drawing - Work to figured dimensions only. All dimensions to be checked on site prior to the execution of any work | For the avoidance of doubt all dimensions are measured to wall structure and not the finishes unless otherwise stated | Where any discrepancy is found to exist within or between drawings and/or documents it should be reported to the architect immediately | SKY Design & Consulting Ltd. will not be liable for any use of drawings and documents for any purpose other than for which the same were prepared by or on behalf of SKY Design & Consulting Ltd.