




Proposed Floor Plan

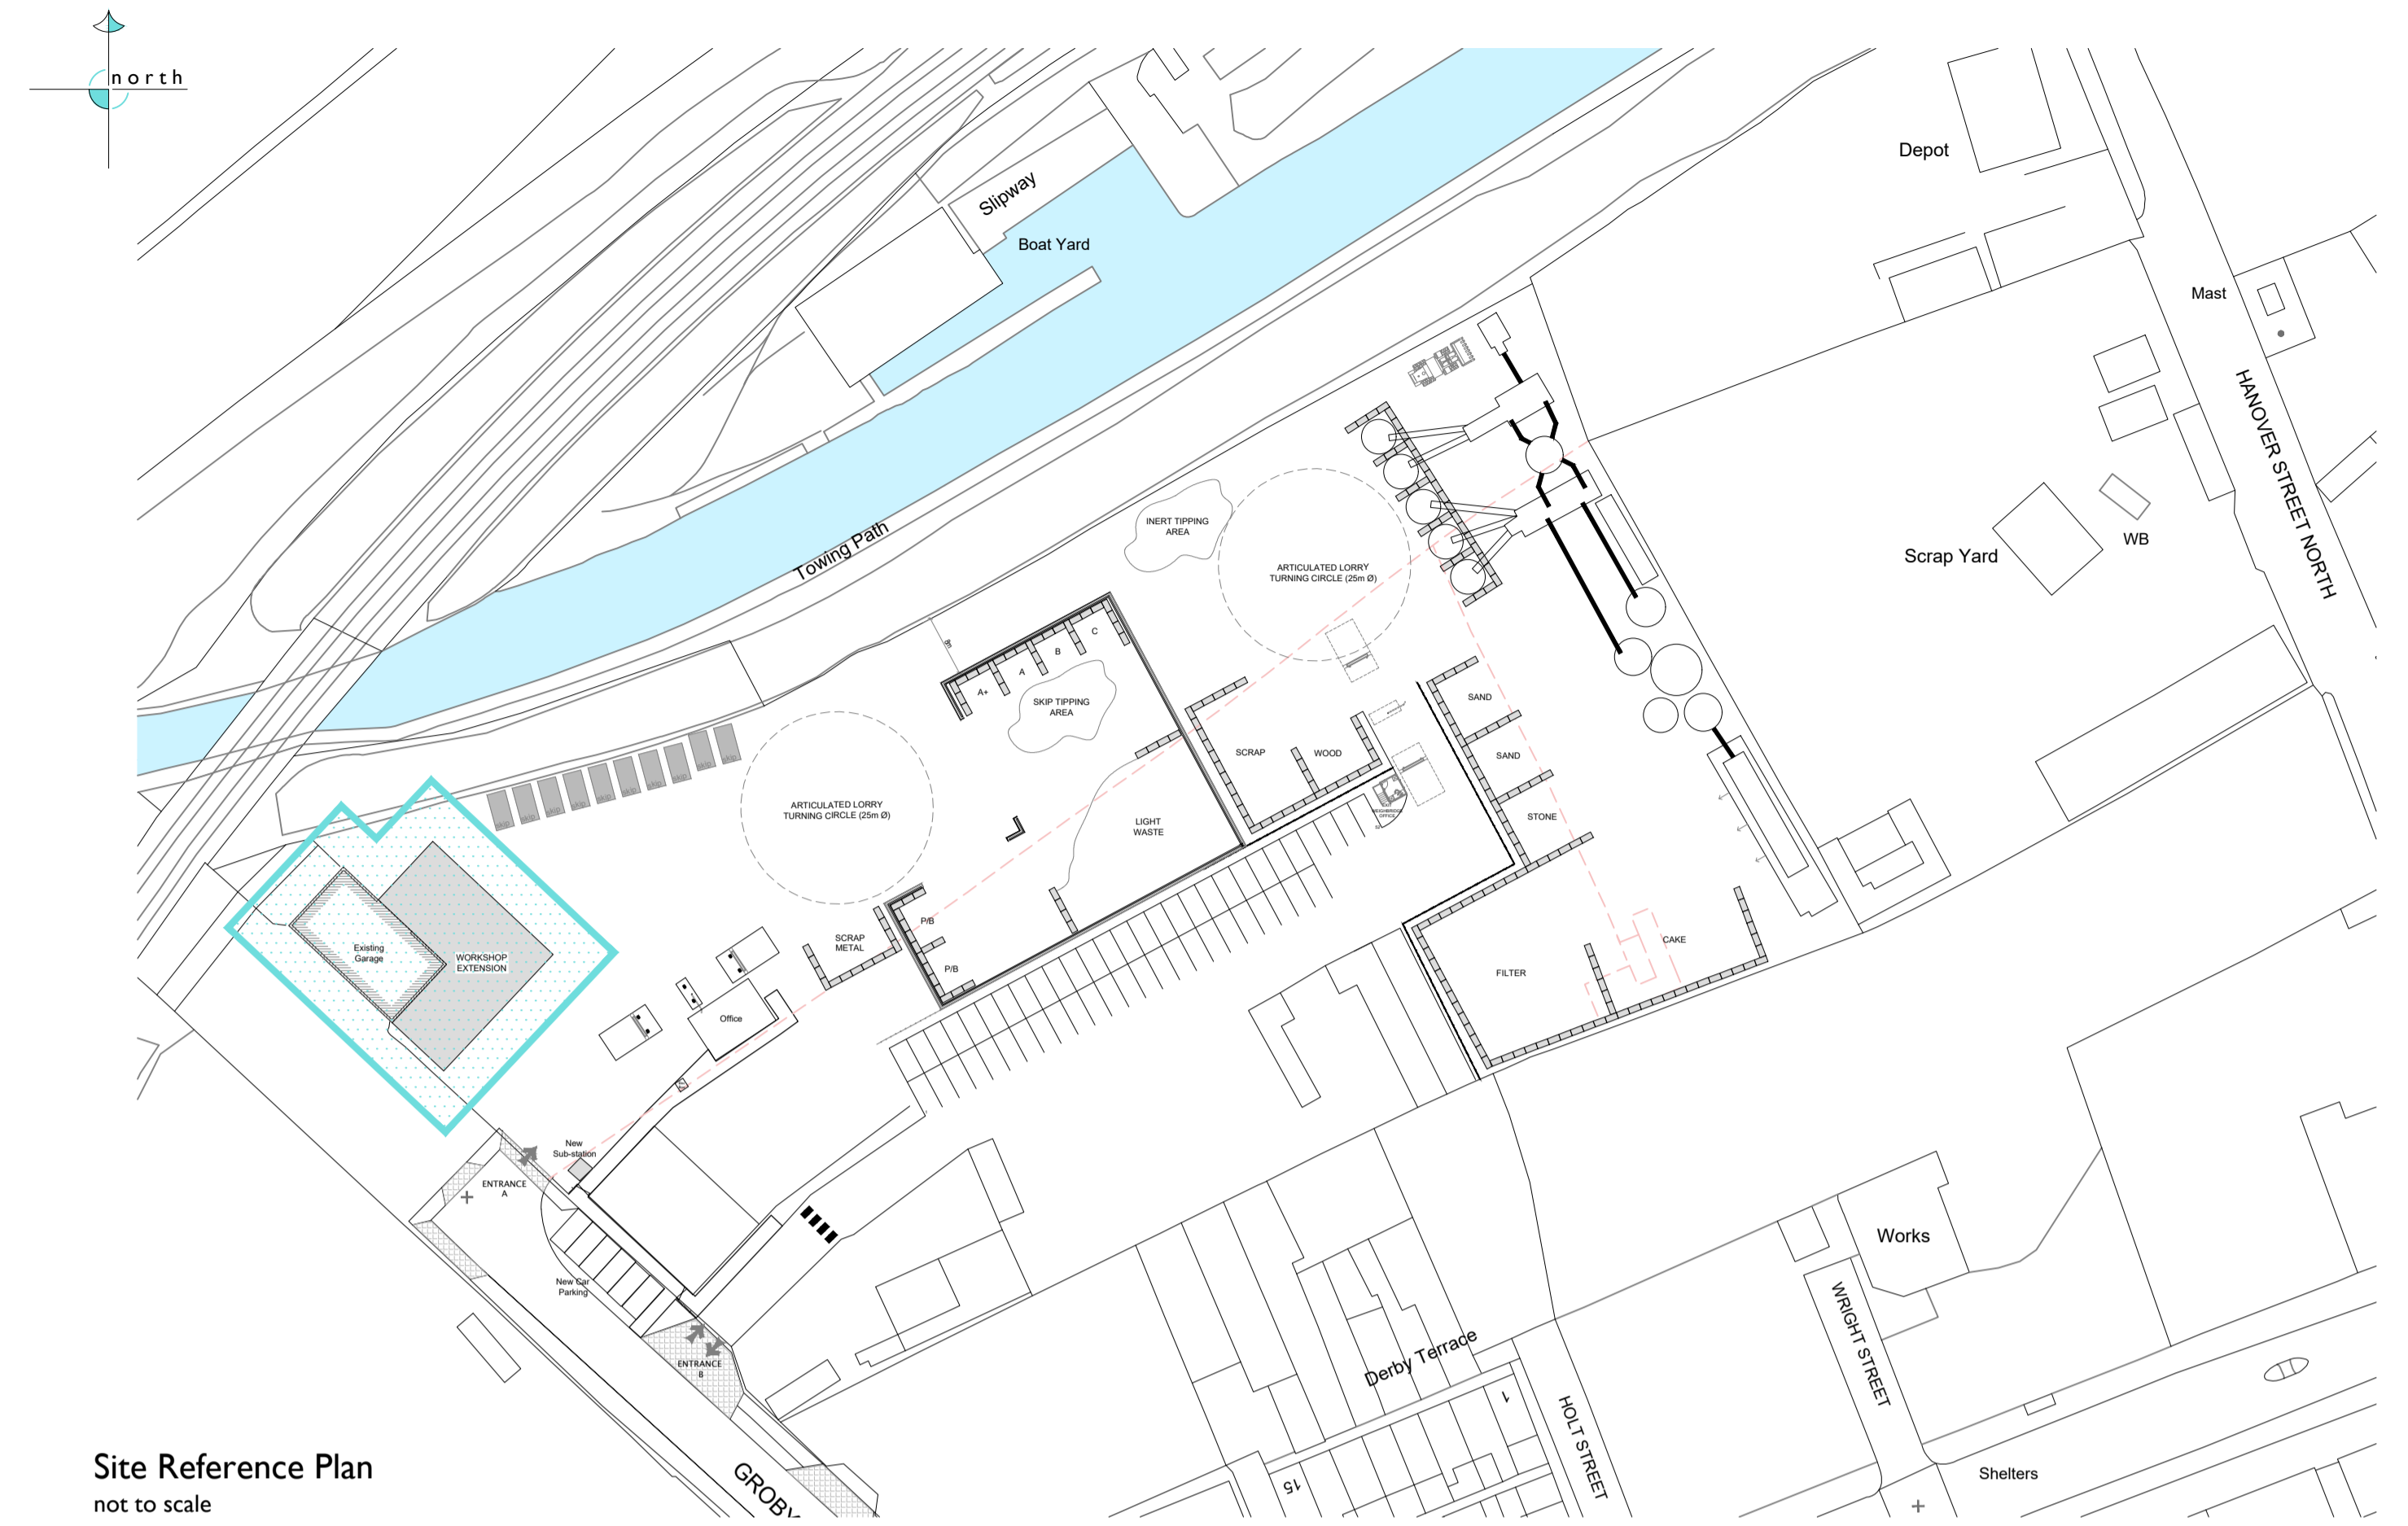


Site Reference Plan
not to scale

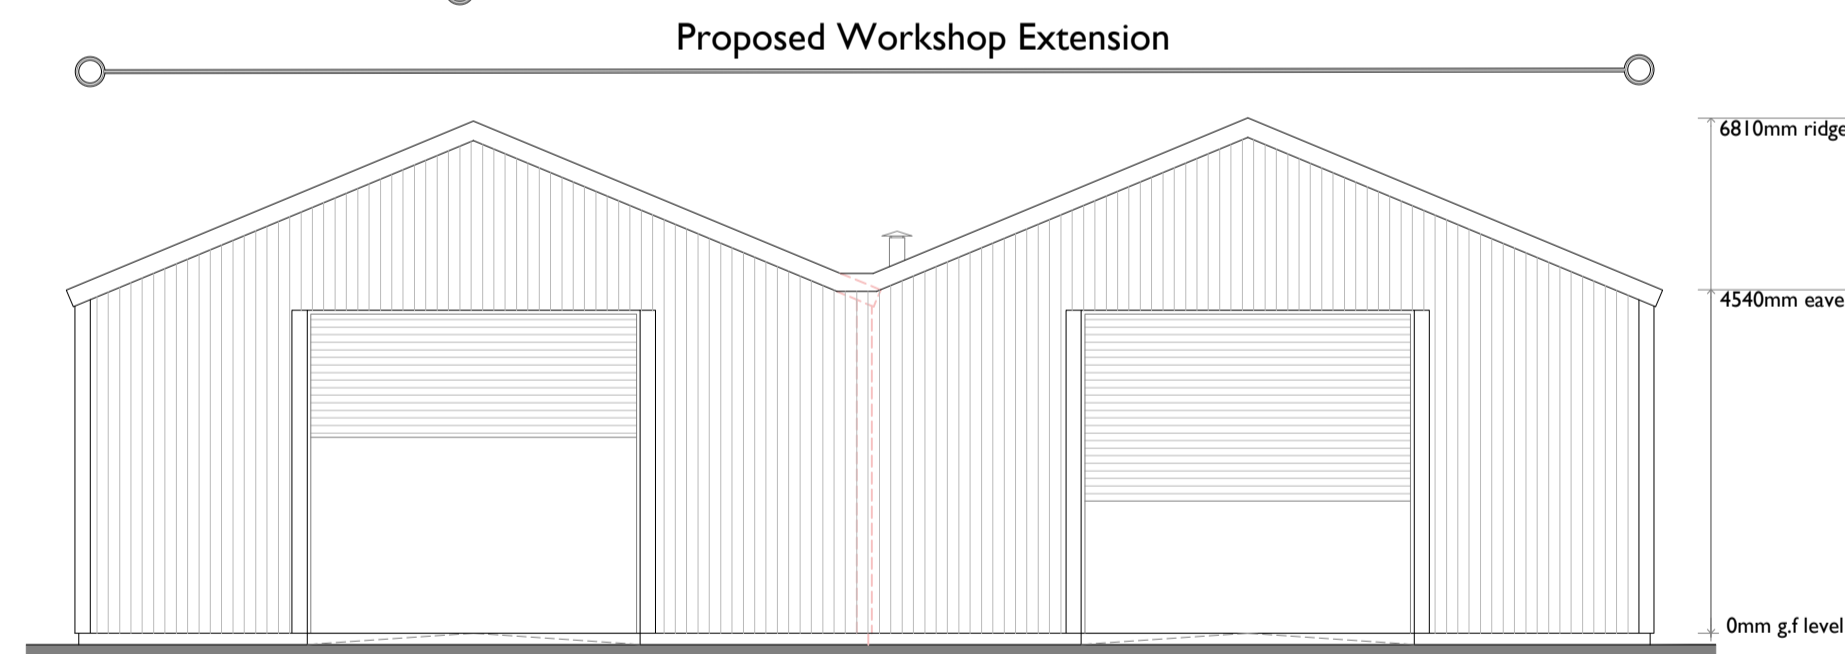


Proposed Front Elevation

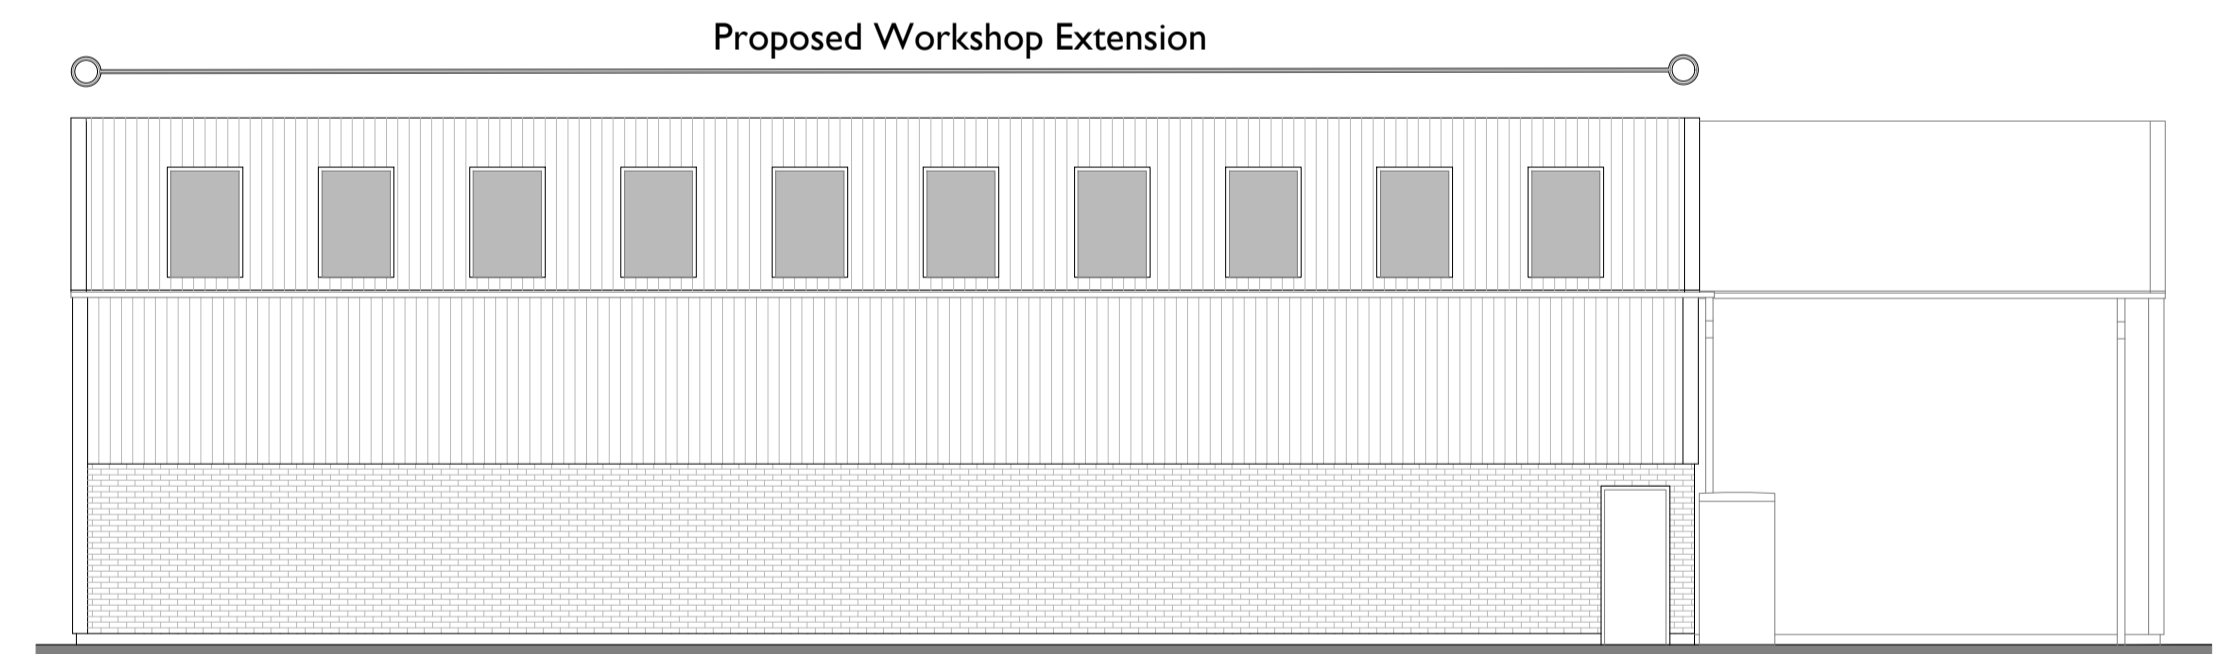

Proposed Side Elevation

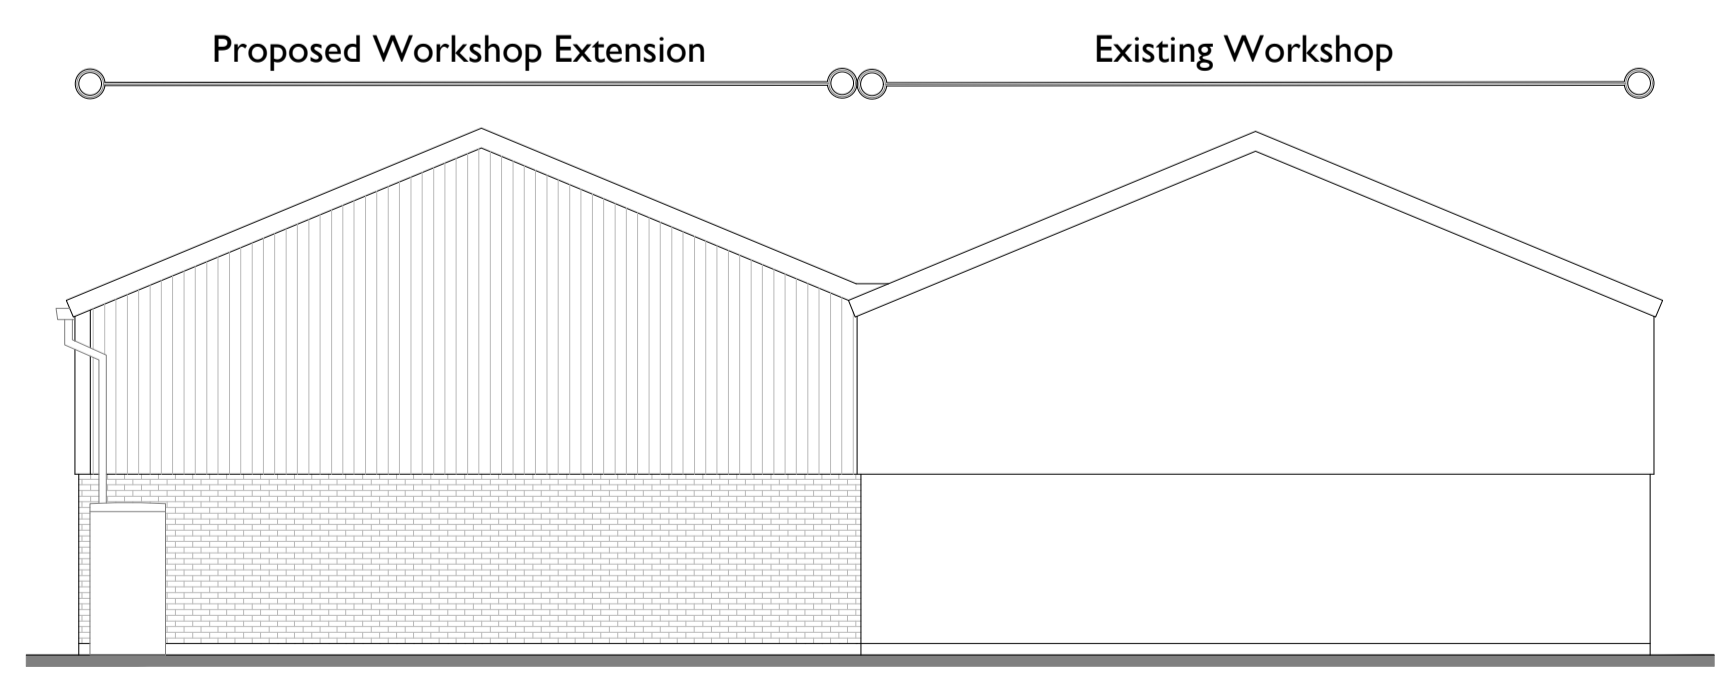

Proposed Rear Elevation

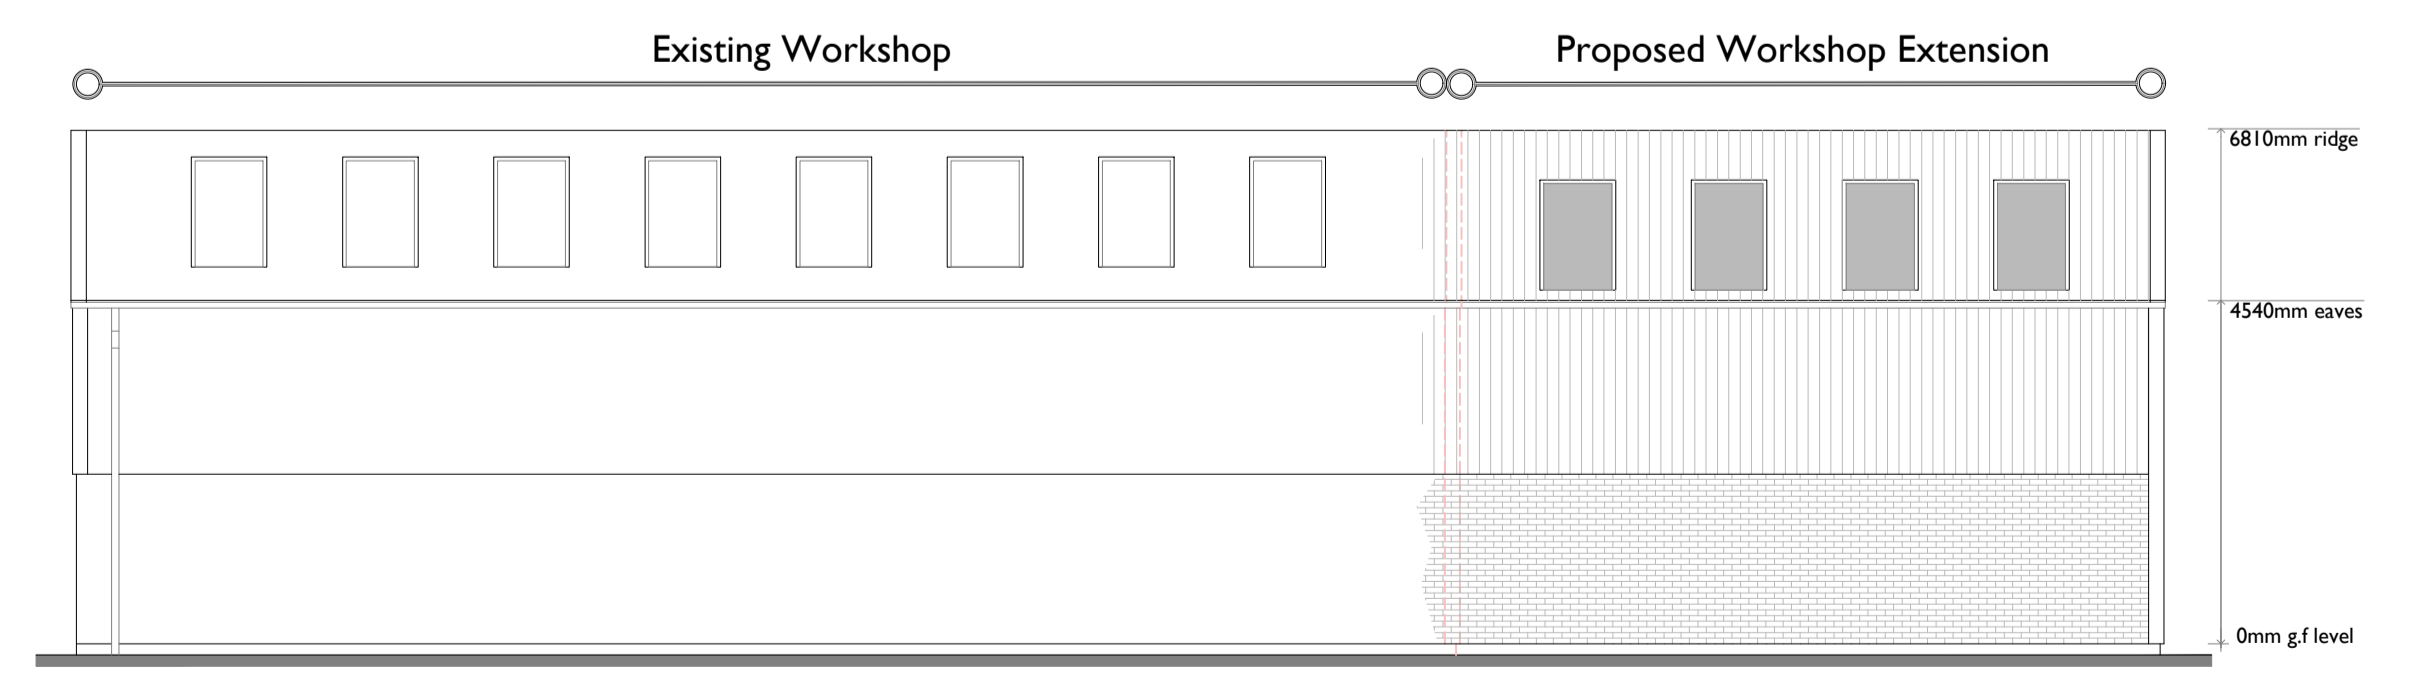

Proposed Side Elevation



e: james@skyarchitecture.co.uk
t: 07743 644 720
w: www.skyarchitecture.co.uk

Client
Kenny Waste Management
Site Address
Groby Road North, Audenshaw

Drawing Title
**Proposed Plans and Elevations
Workshop Extension**

Job Number
20004
Drawing Number
2002

Date
November '22
Stage
Planning

Paper Size
A1
Scale
1:100

Revision

The Copyright of this drawing belongs to SKY Design & Consulting Ltd. and shall not be used or reproduced in any form without its express permission | Do not scale from this drawing - Work to figured dimensions only. All dimensions to be checked on site prior to the execution of any work | Where any discrepancy is found to exist within or between drawings and/or documents it should be reported to the architect immediately | SKY Design & Consulting Ltd. will not be liable for any use of drawings and documents for any purpose other than for which the same were prepared by or on behalf of SKY Design & Consulting Ltd.