

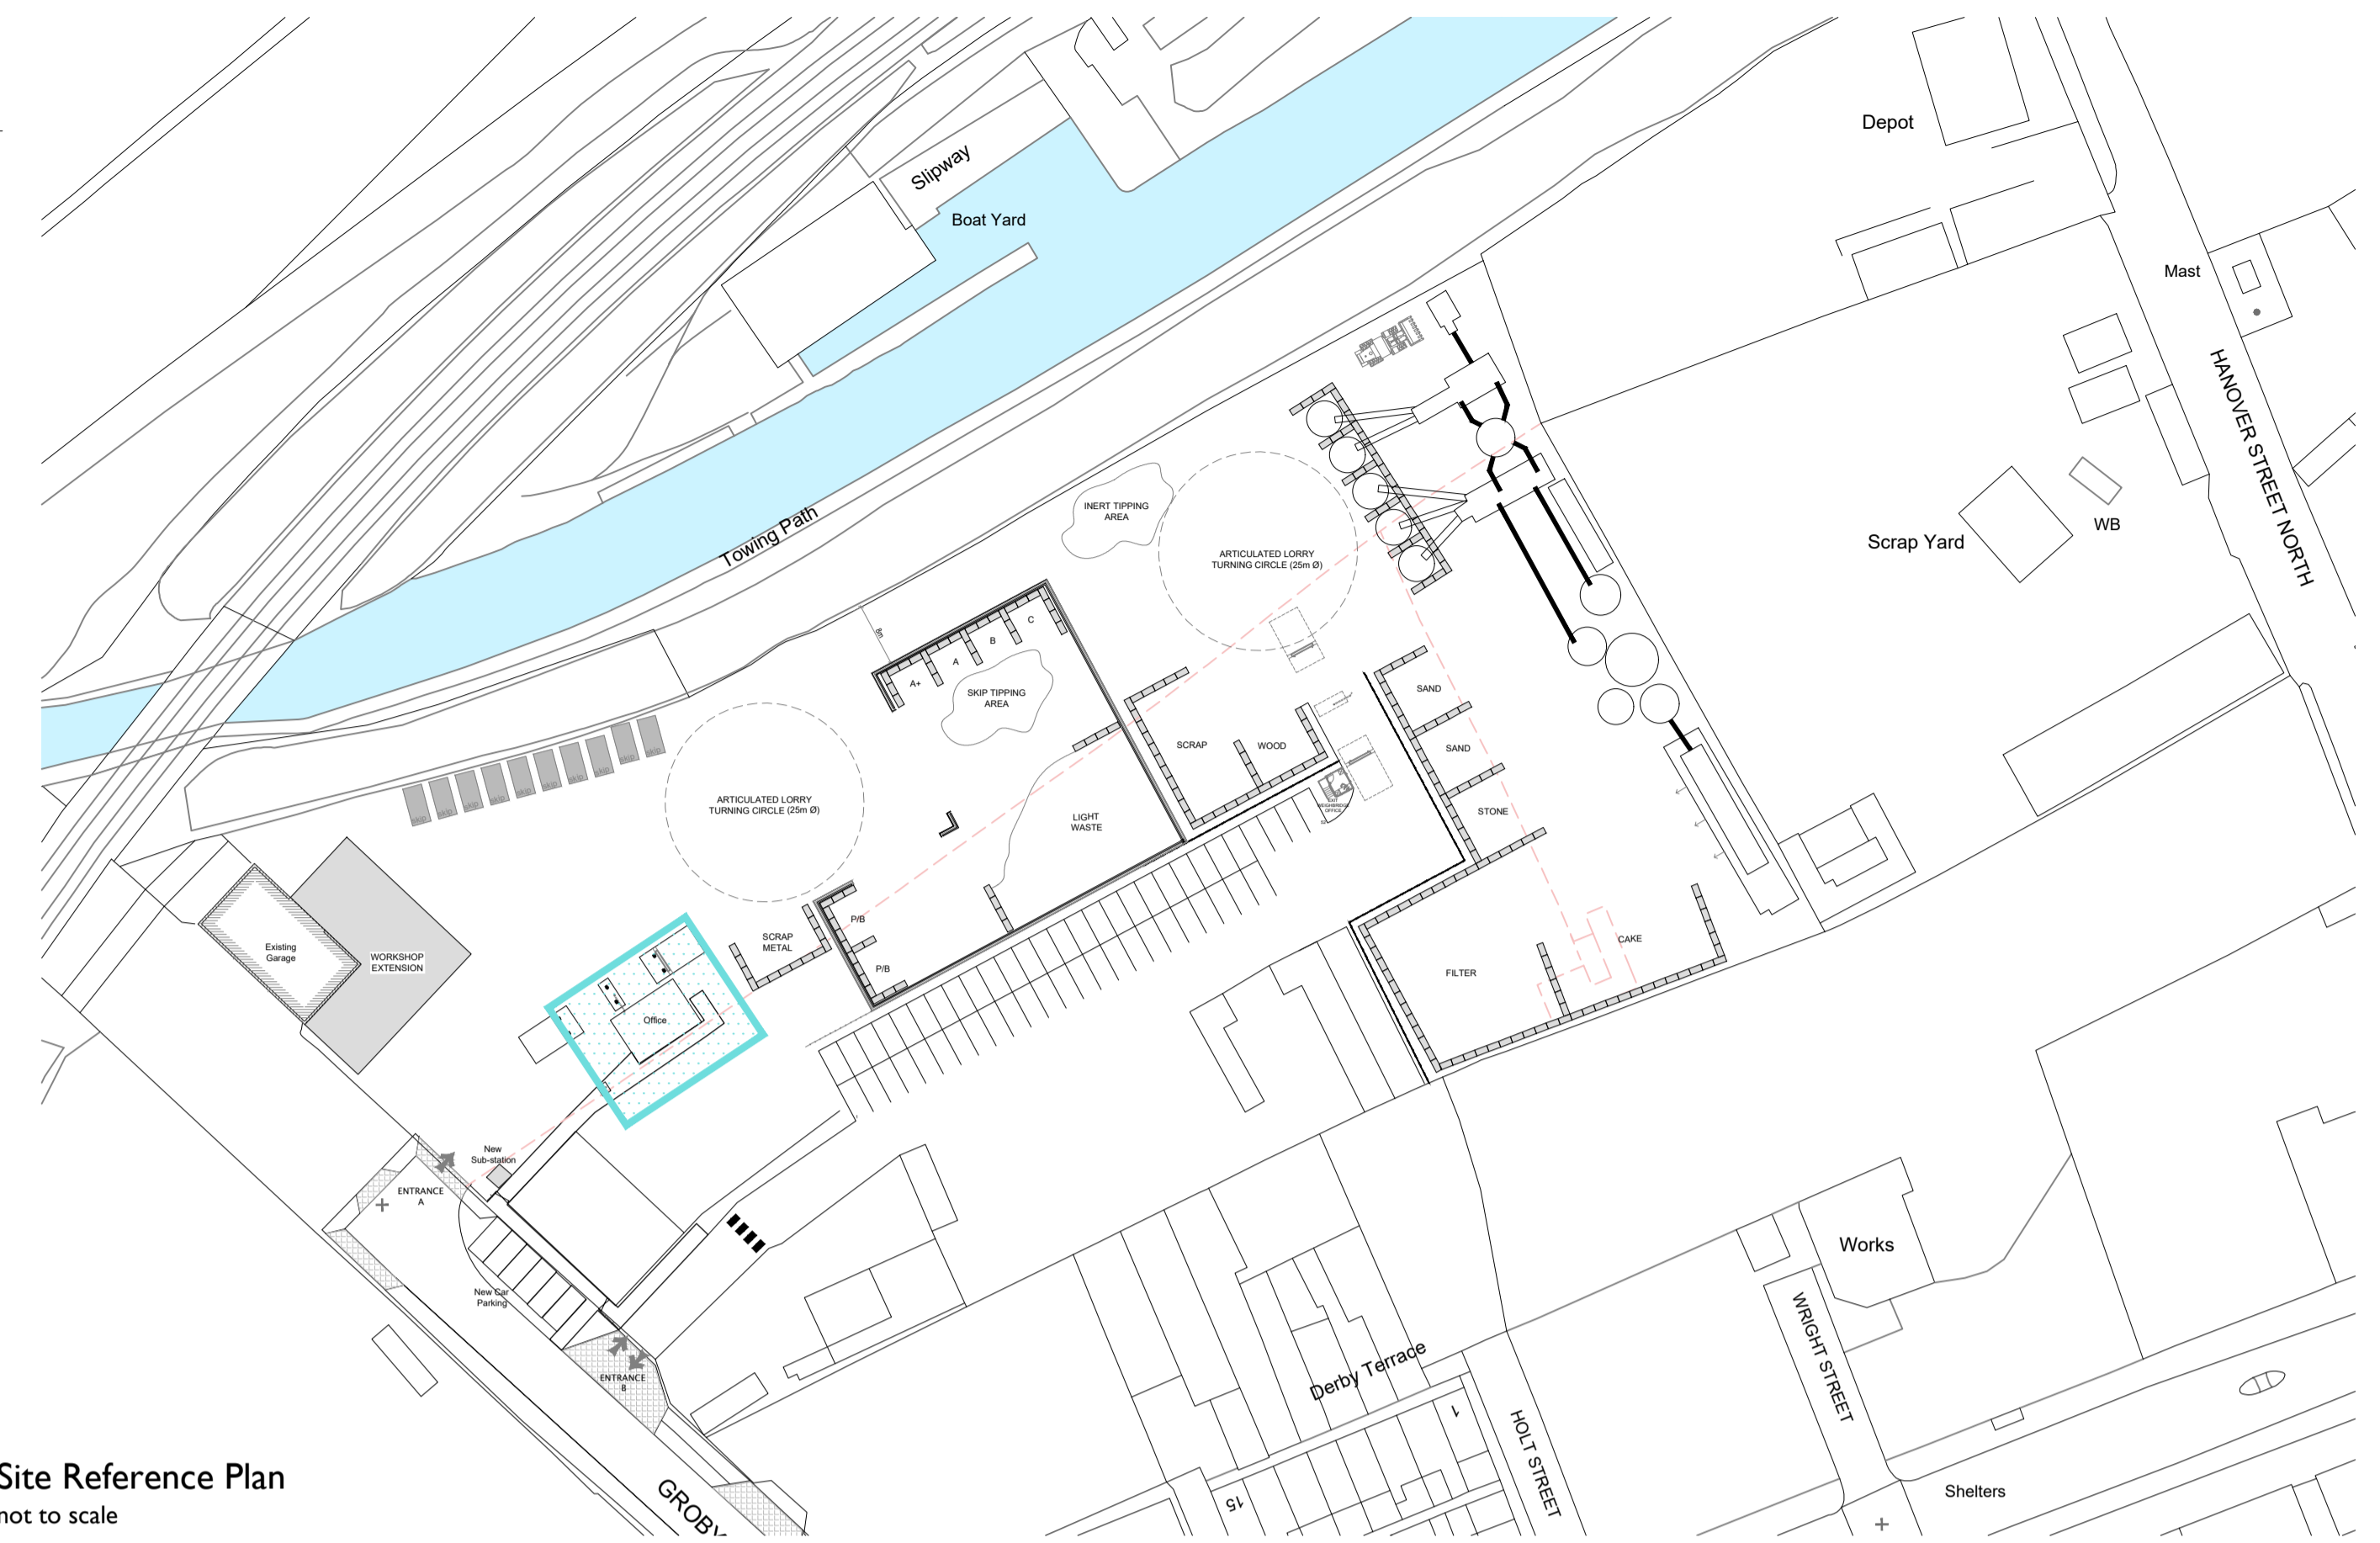



Floor Plan

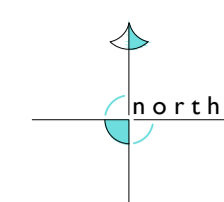

Site Reference Plan
not to scale

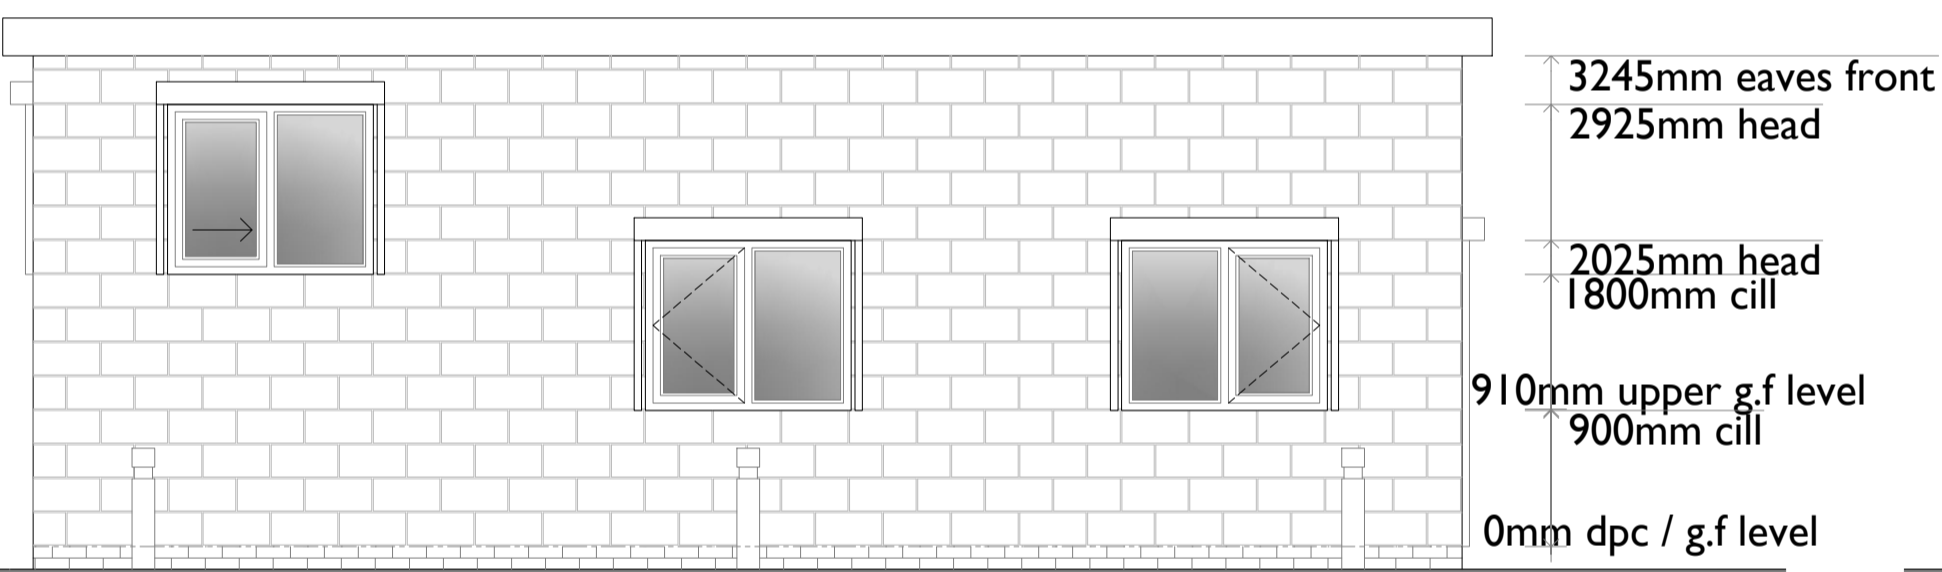


Front Elevation

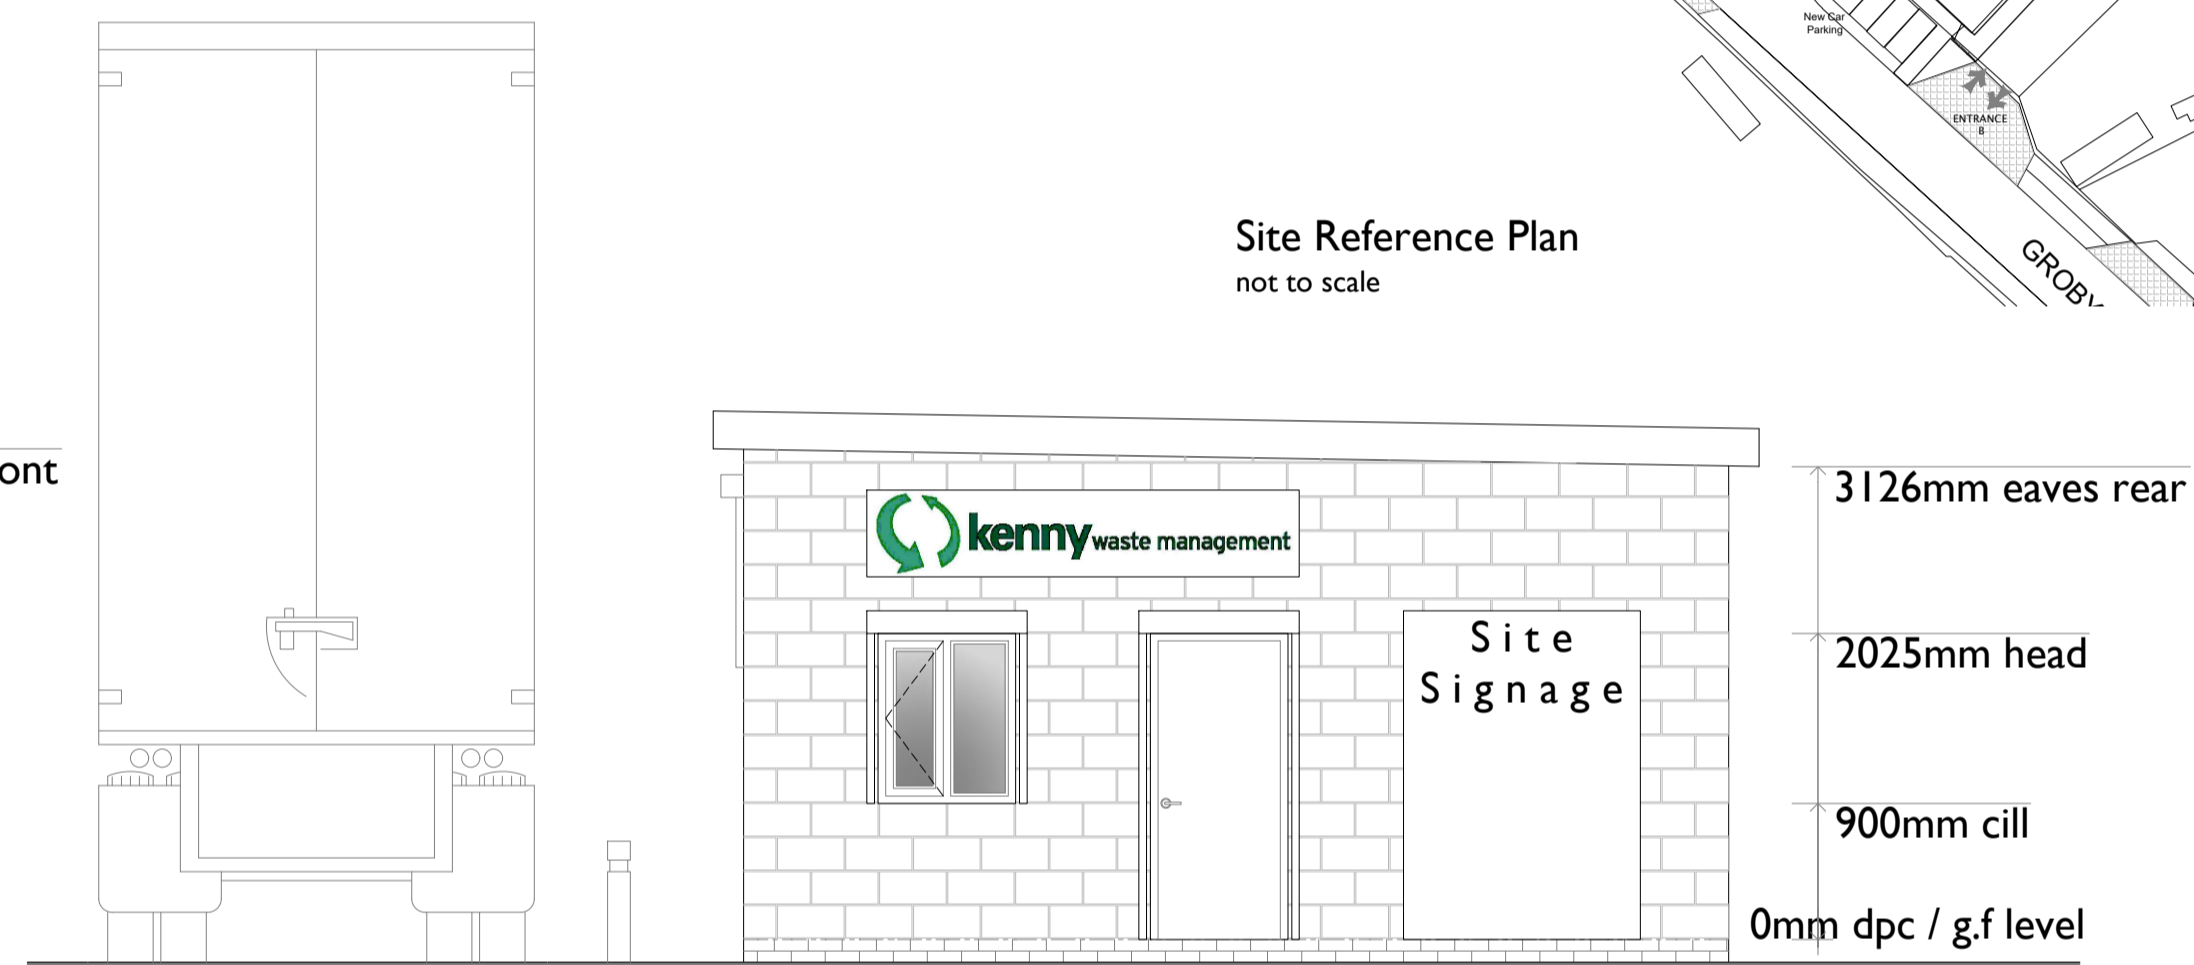


Side Elevation

materials schedule


roof	rubber finished roofing system
walls	fair-faced blockwork with painted finish in RAL colour: 6005
windows	uPVC framed window fittings with double glazed panes
doors	steel security doors
security	roller shutters to all window and door openings serving upper ground floor offices

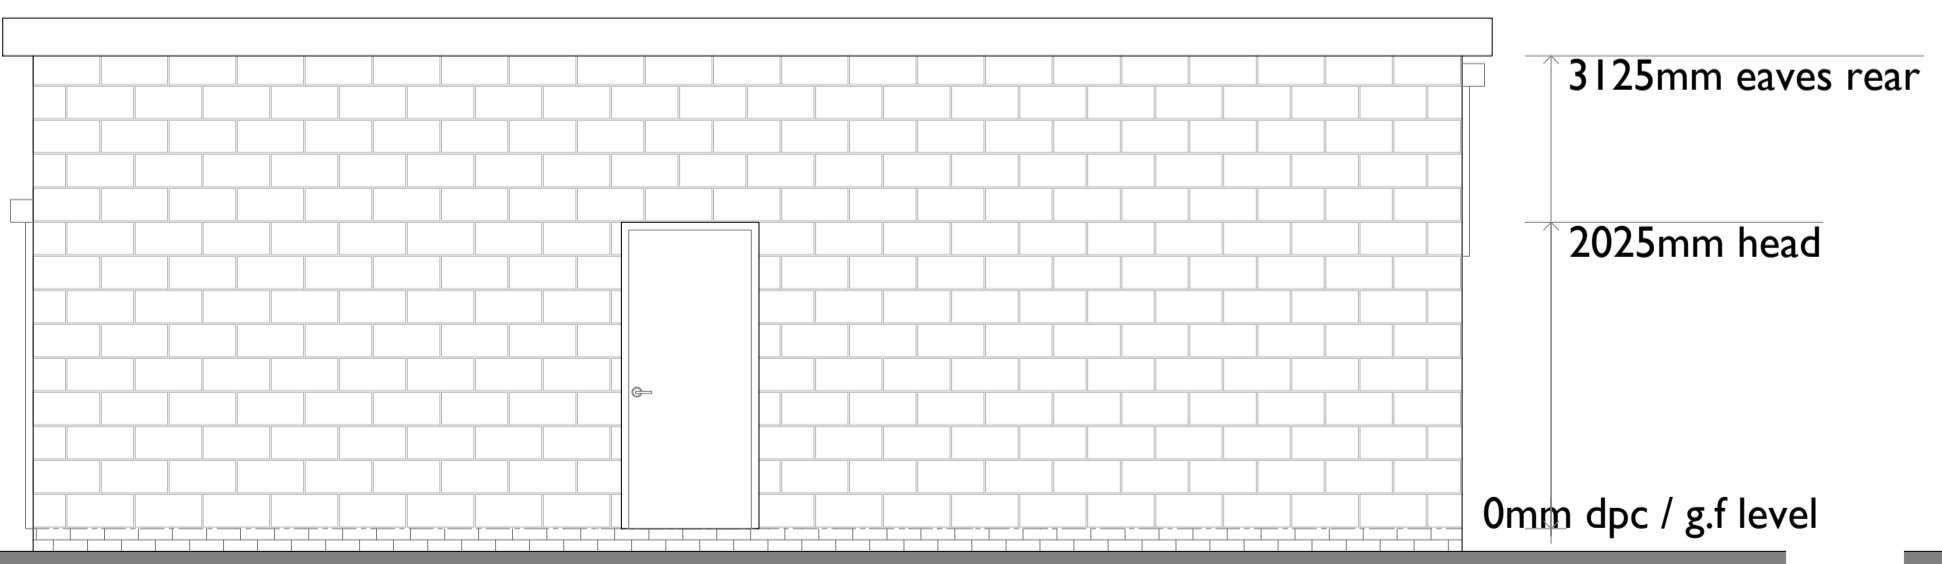

Rear Elevation

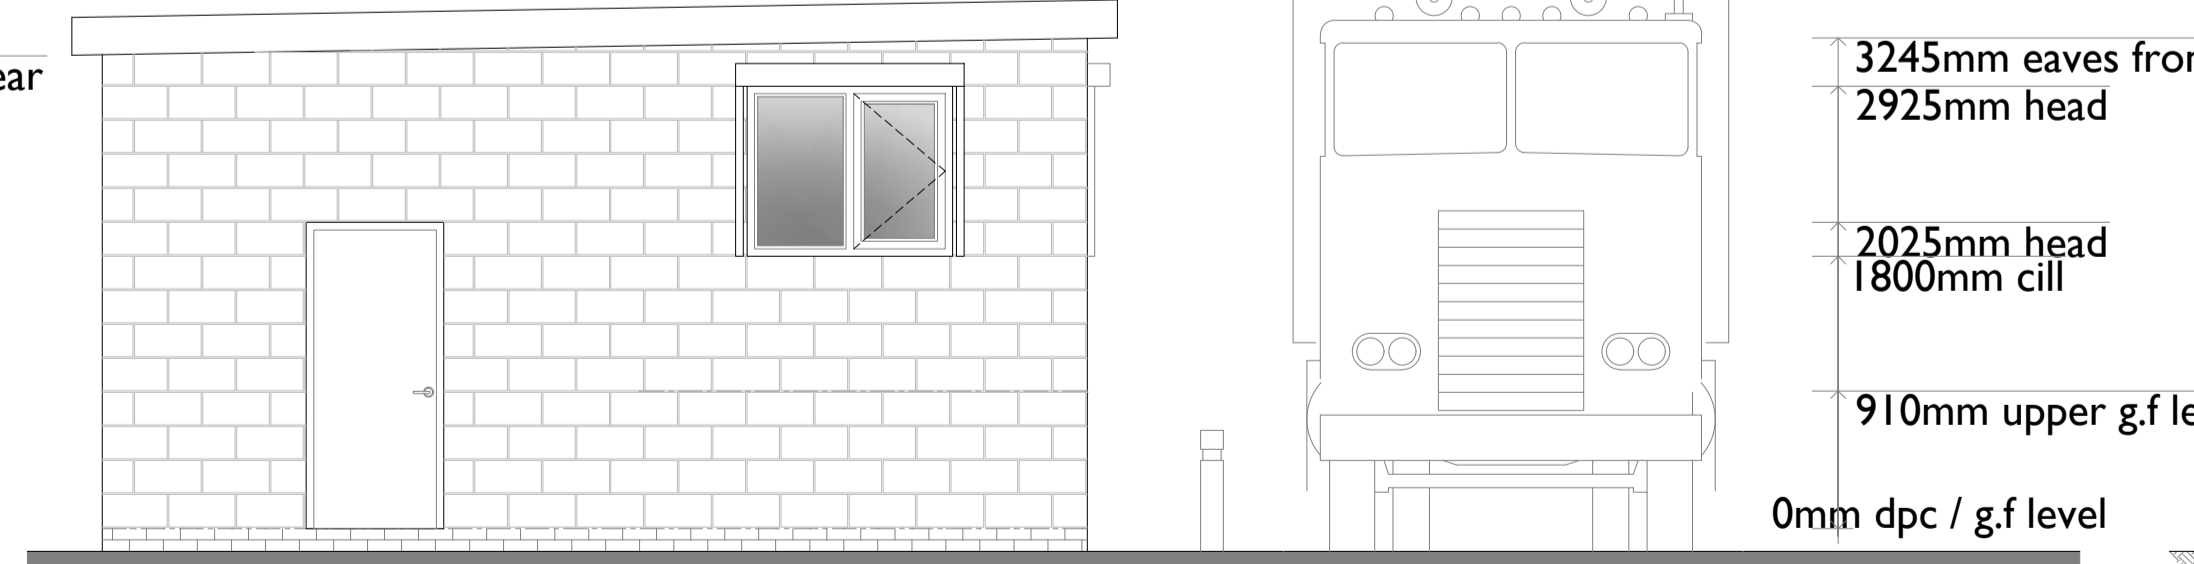

Side Elevation

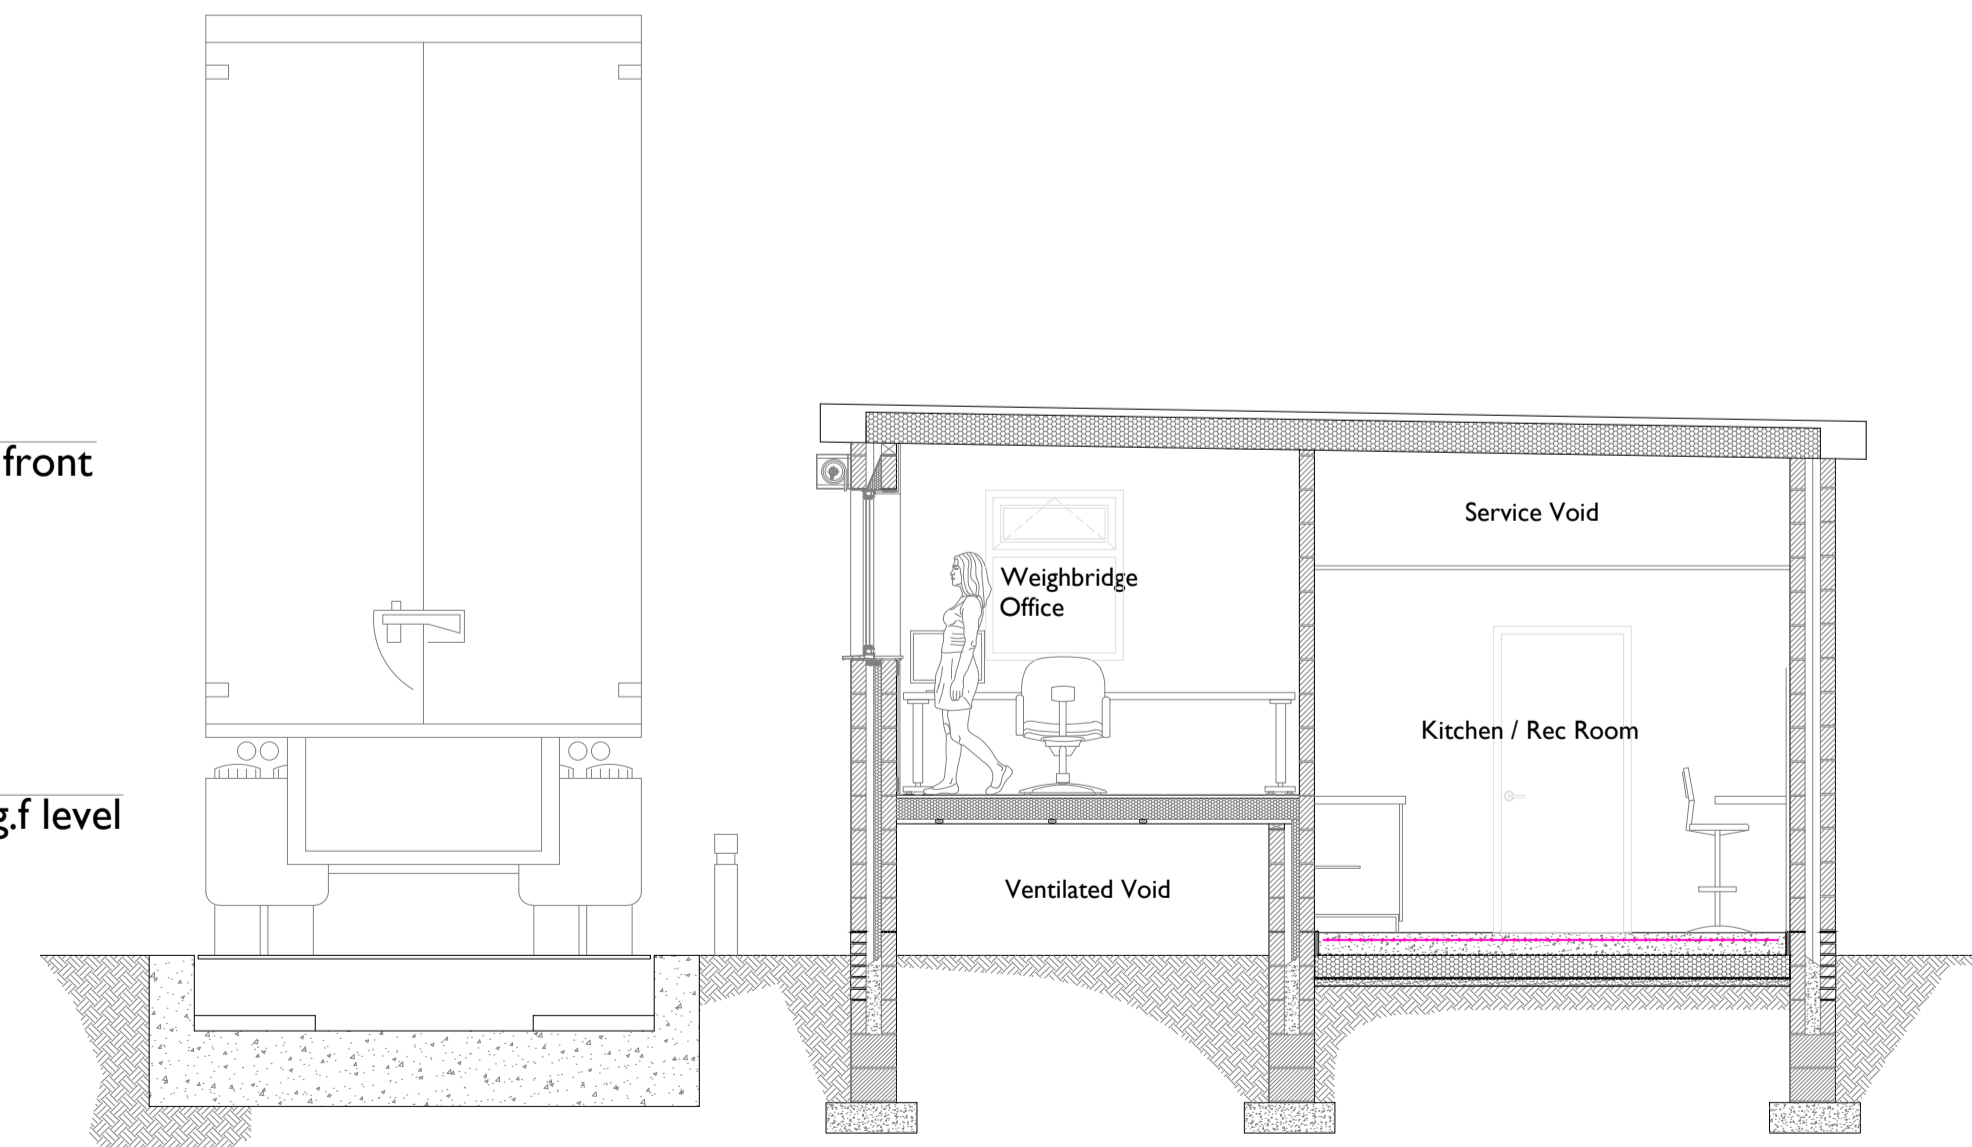

Section A-A



e: james@skyarchitecture.co.uk
t: 07743 644 720
w: www.skyarchitecture.co.uk

Client: Kenny Waste Management
Site Address: Groby Road North, Audenshaw

Drawing Title: Proposed Floor Plans and Elevations Weighbridge Office

Job Number: 20004
Drawing Number: 2000

Date: November '22
Stage: Planning

Paper Size: A1
Scale: 1:50

Revision

The Copyright of this drawing belongs to SKY Design & Consulting Ltd. and shall not be used or reproduced in any form without its express permission. | Do not scale from this drawing - Work to figured dimensions only. All dimensions to be checked on site prior to the execution of any work. | For the avoidance of doubt all dimensions are measured to wall structure and not the finishes unless otherwise stated. | Where any discrepancy is found to exist within or between drawings and/or documents it should be reported to the architect immediately. | SKY Design & Consulting Ltd. will not be liable for any use of drawings and documents for any purpose other than for which the same were prepared by or on behalf of SKY Design & Consulting Ltd.