


Planning Application 16/01064/FUL

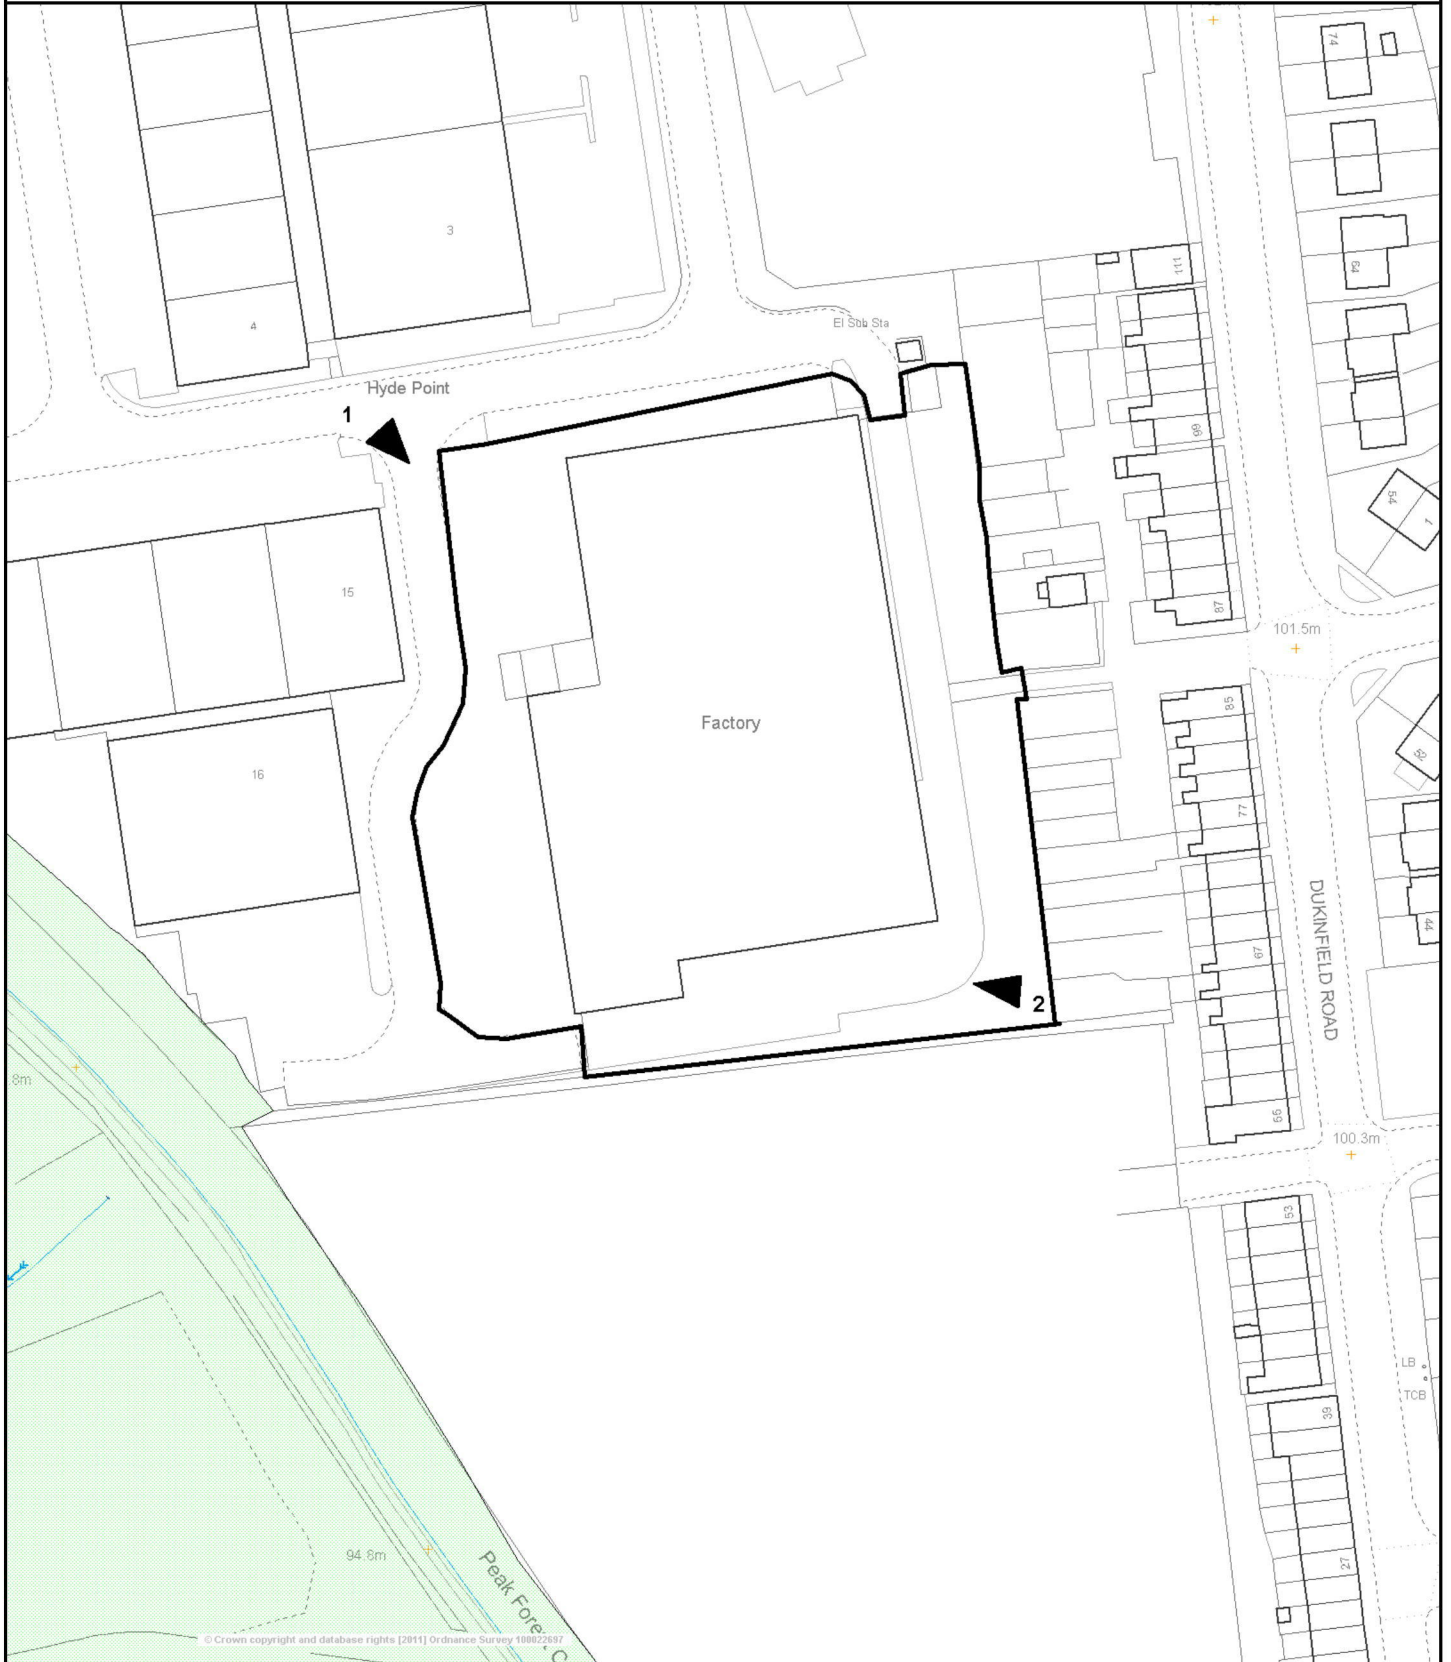

This map is reproduced from Ordnance Survey material with the permission of Ordnance Survey on behalf of the Controller of Her Majesty's Stationary Office (c) Crown copyright. Unauthorised reproduction infringes Crown copyright and may lead to prosecution or civil proceedings.

Scale 1/1250 Date 24/1/2017

Centre = 394143 E 395784 N



Application Number: 16/01064/FUL

Photo 1




Photo 2



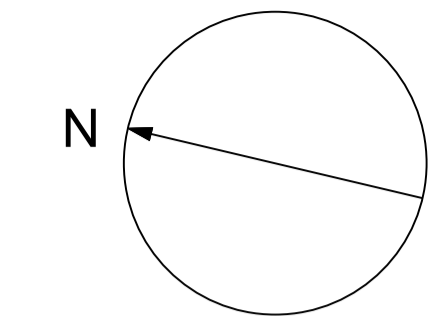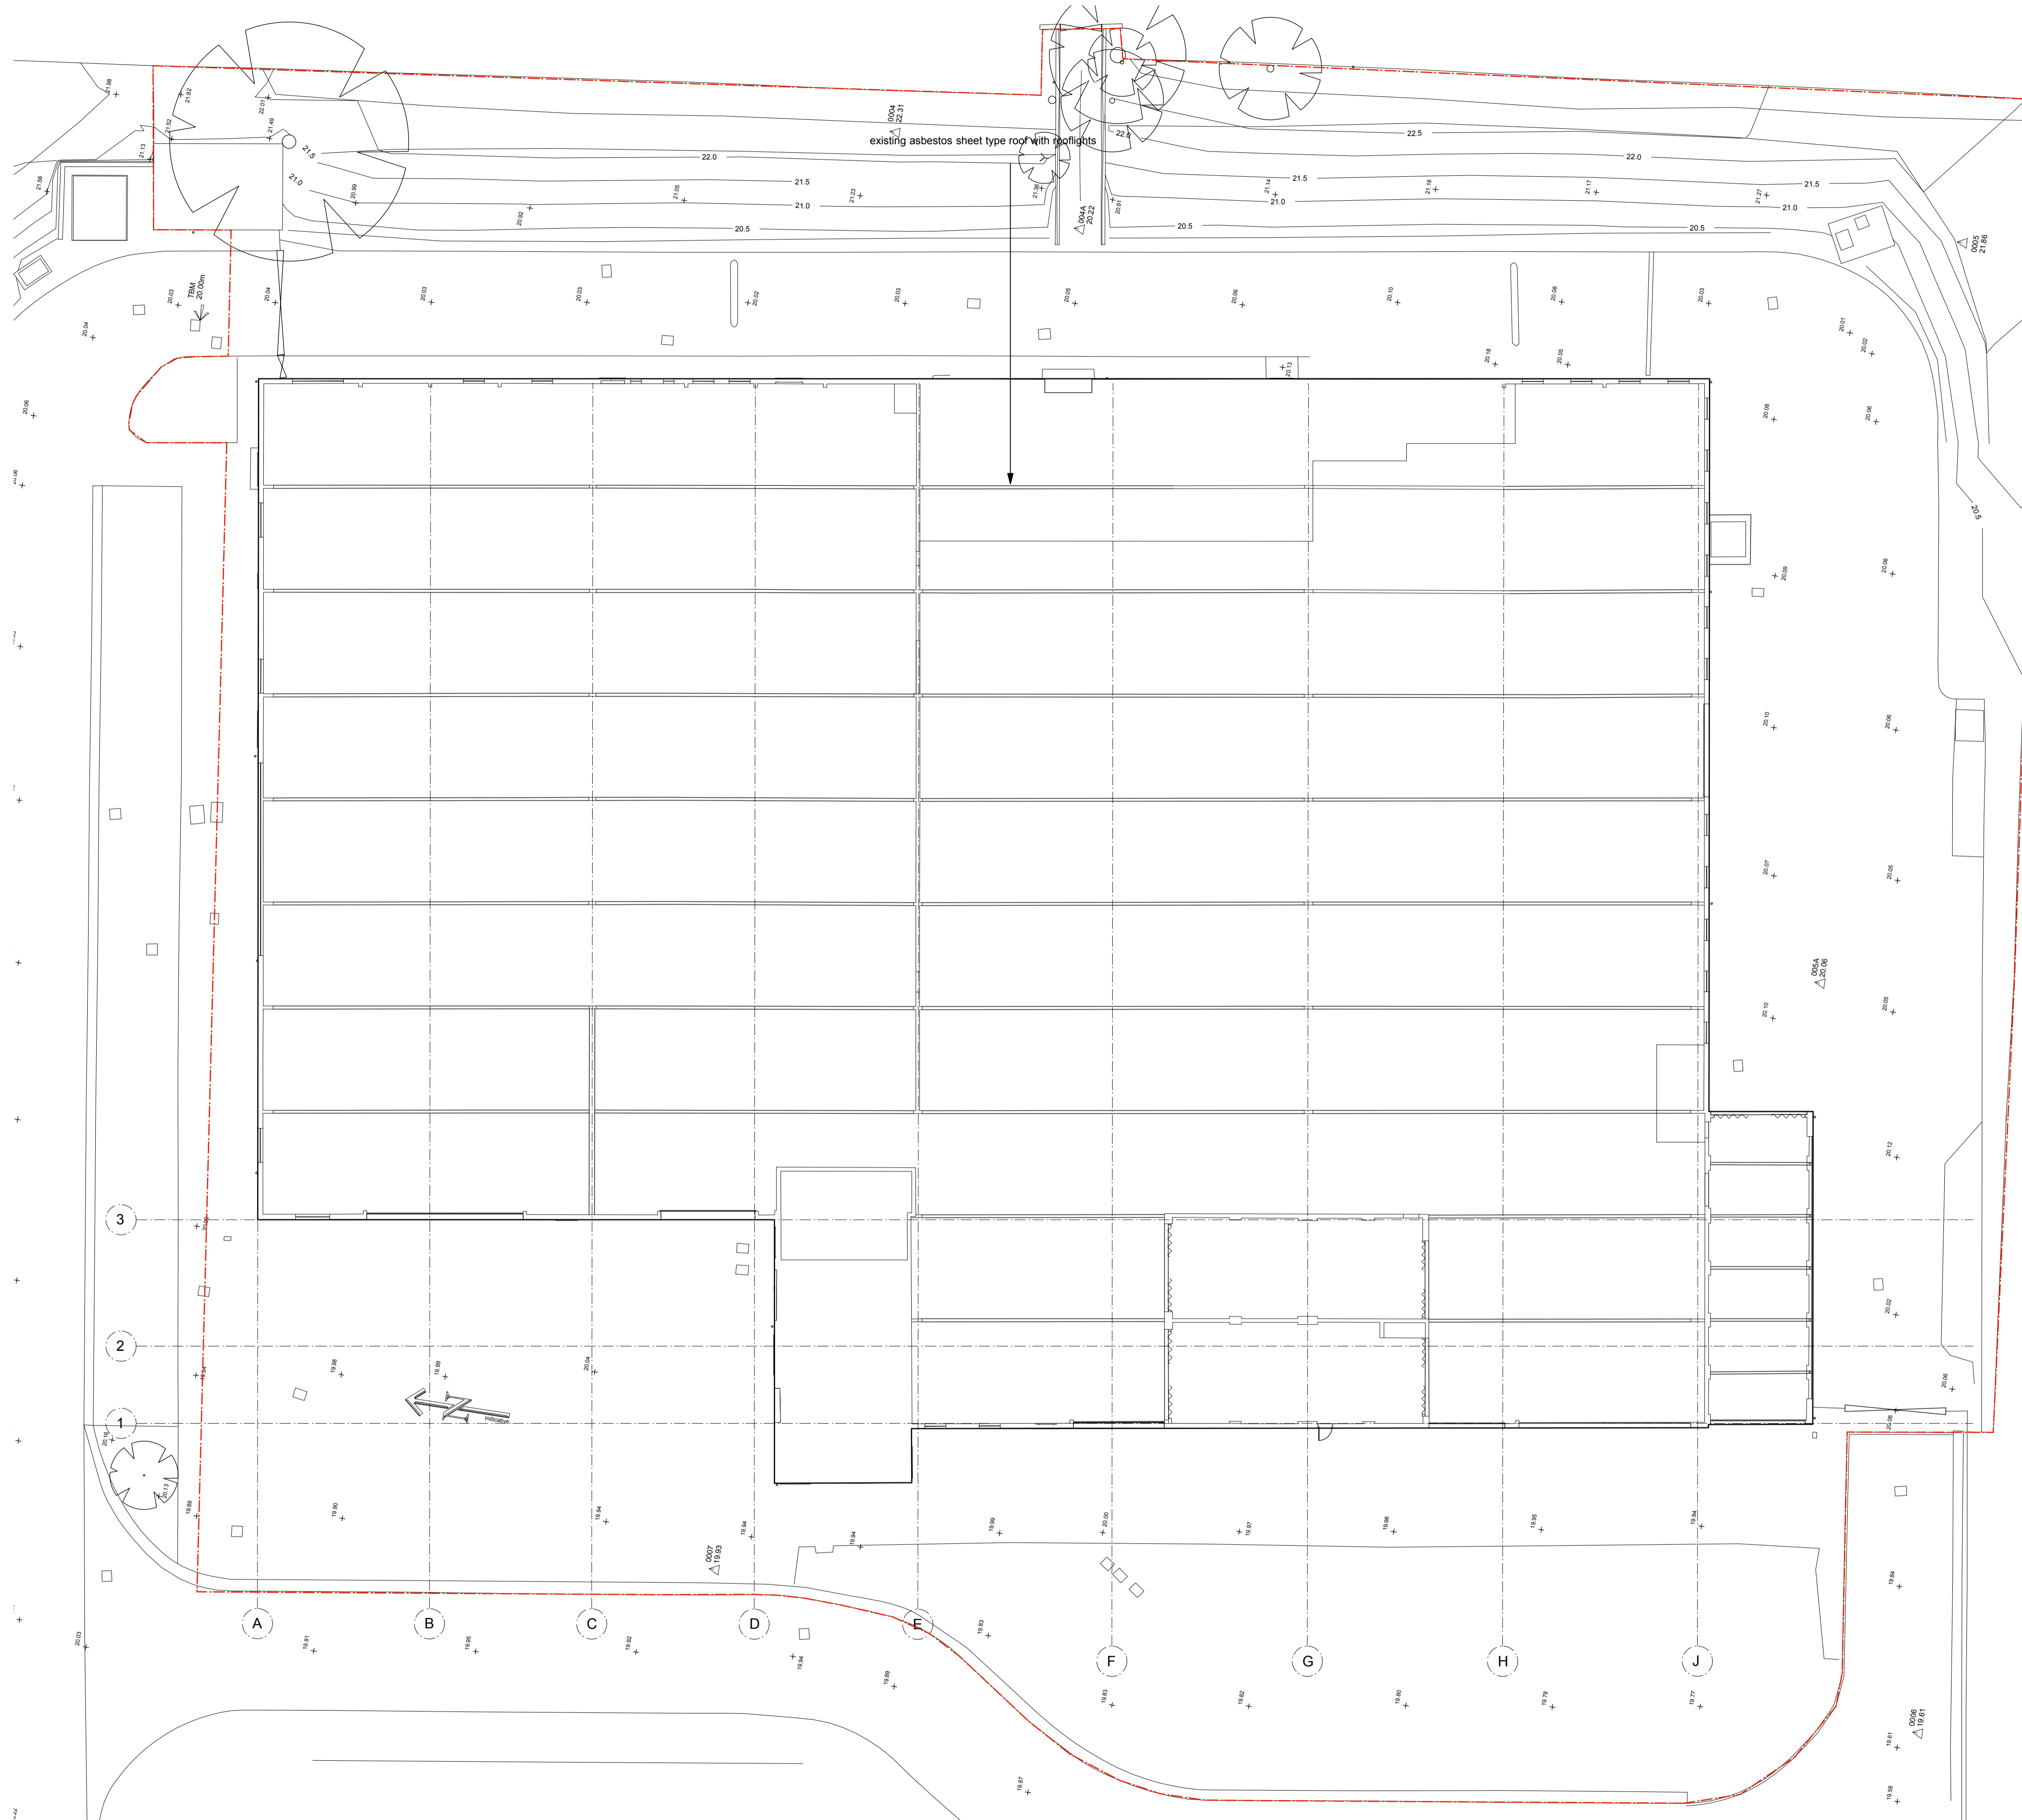


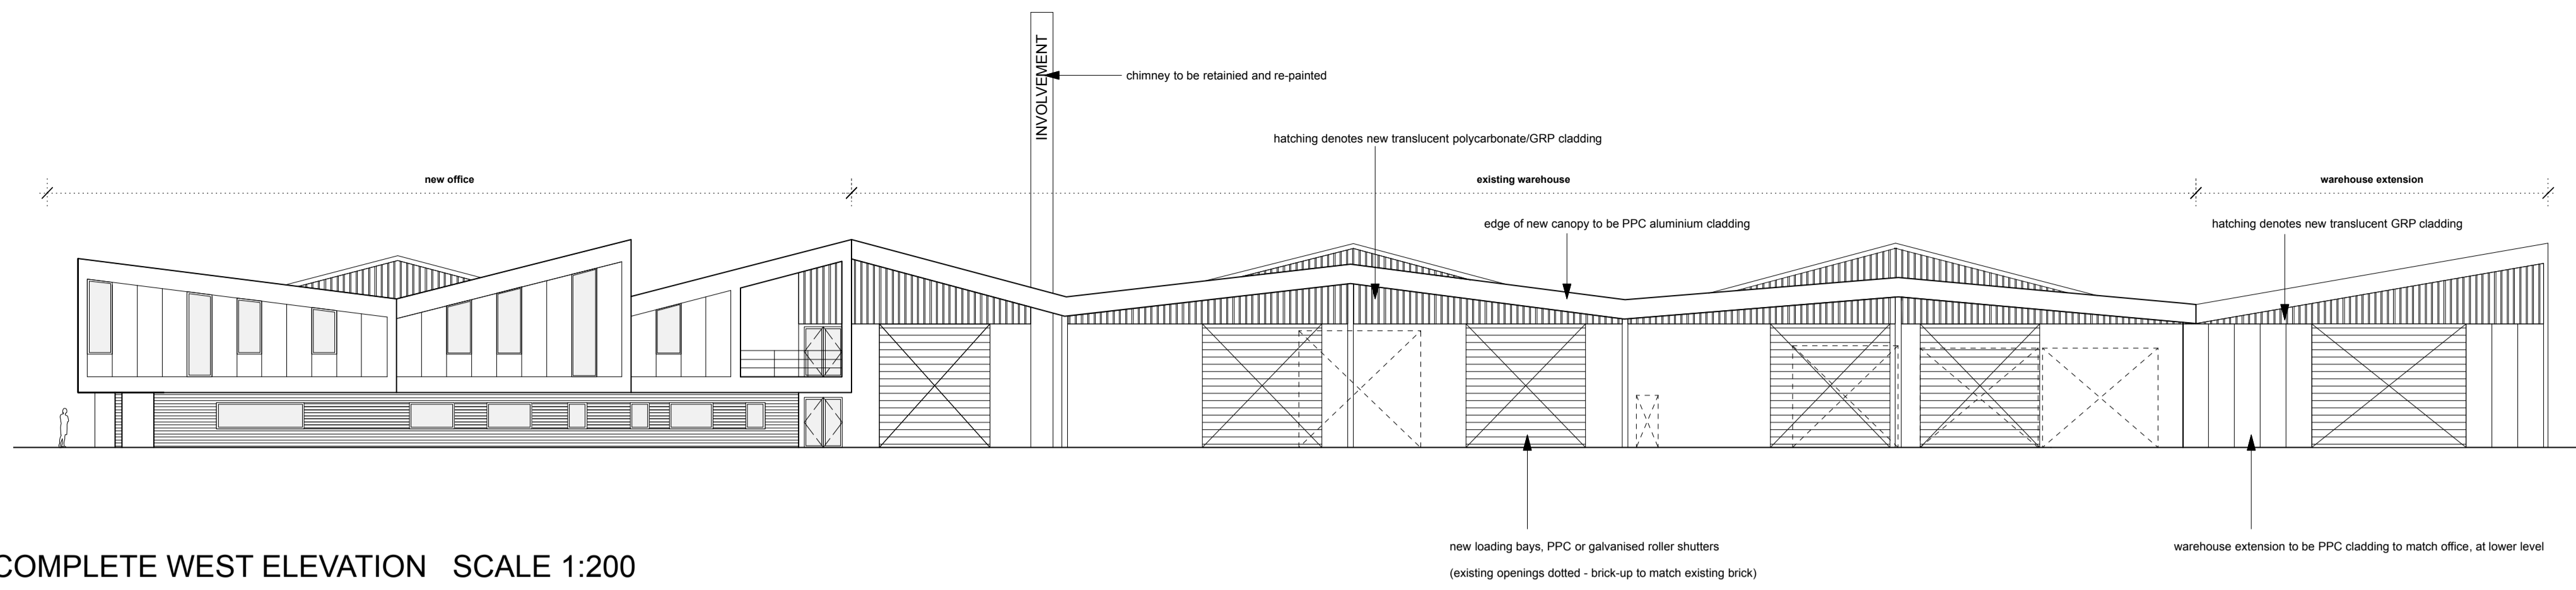
SITE PLAN GROUND EXISTING SCALE 1:200

status	PLANNING	ARCHITECTS 25 Links Yard, Spelman St, London, E1 5LX tel 020 7539 3685 fax 020 7539 3687 mail@leatherstoneyoung.com www.leatherstoneyoung.com Finbarr Stone Young
revisions	X XXXXX	
job	HYDE POINT INVOPACK	
address	DUNKIRK LANE	
dwg title	SITE GROUND PLAN EXISTING	
scale	1:200/A1	date 03/16
Notes:	1. All dimensions to be checked on site by contractor and such dimensions to be his responsibility. 2. Report all drawing errors and omissions to the architect.	
HYD	010	
job reference	drawing number	revision

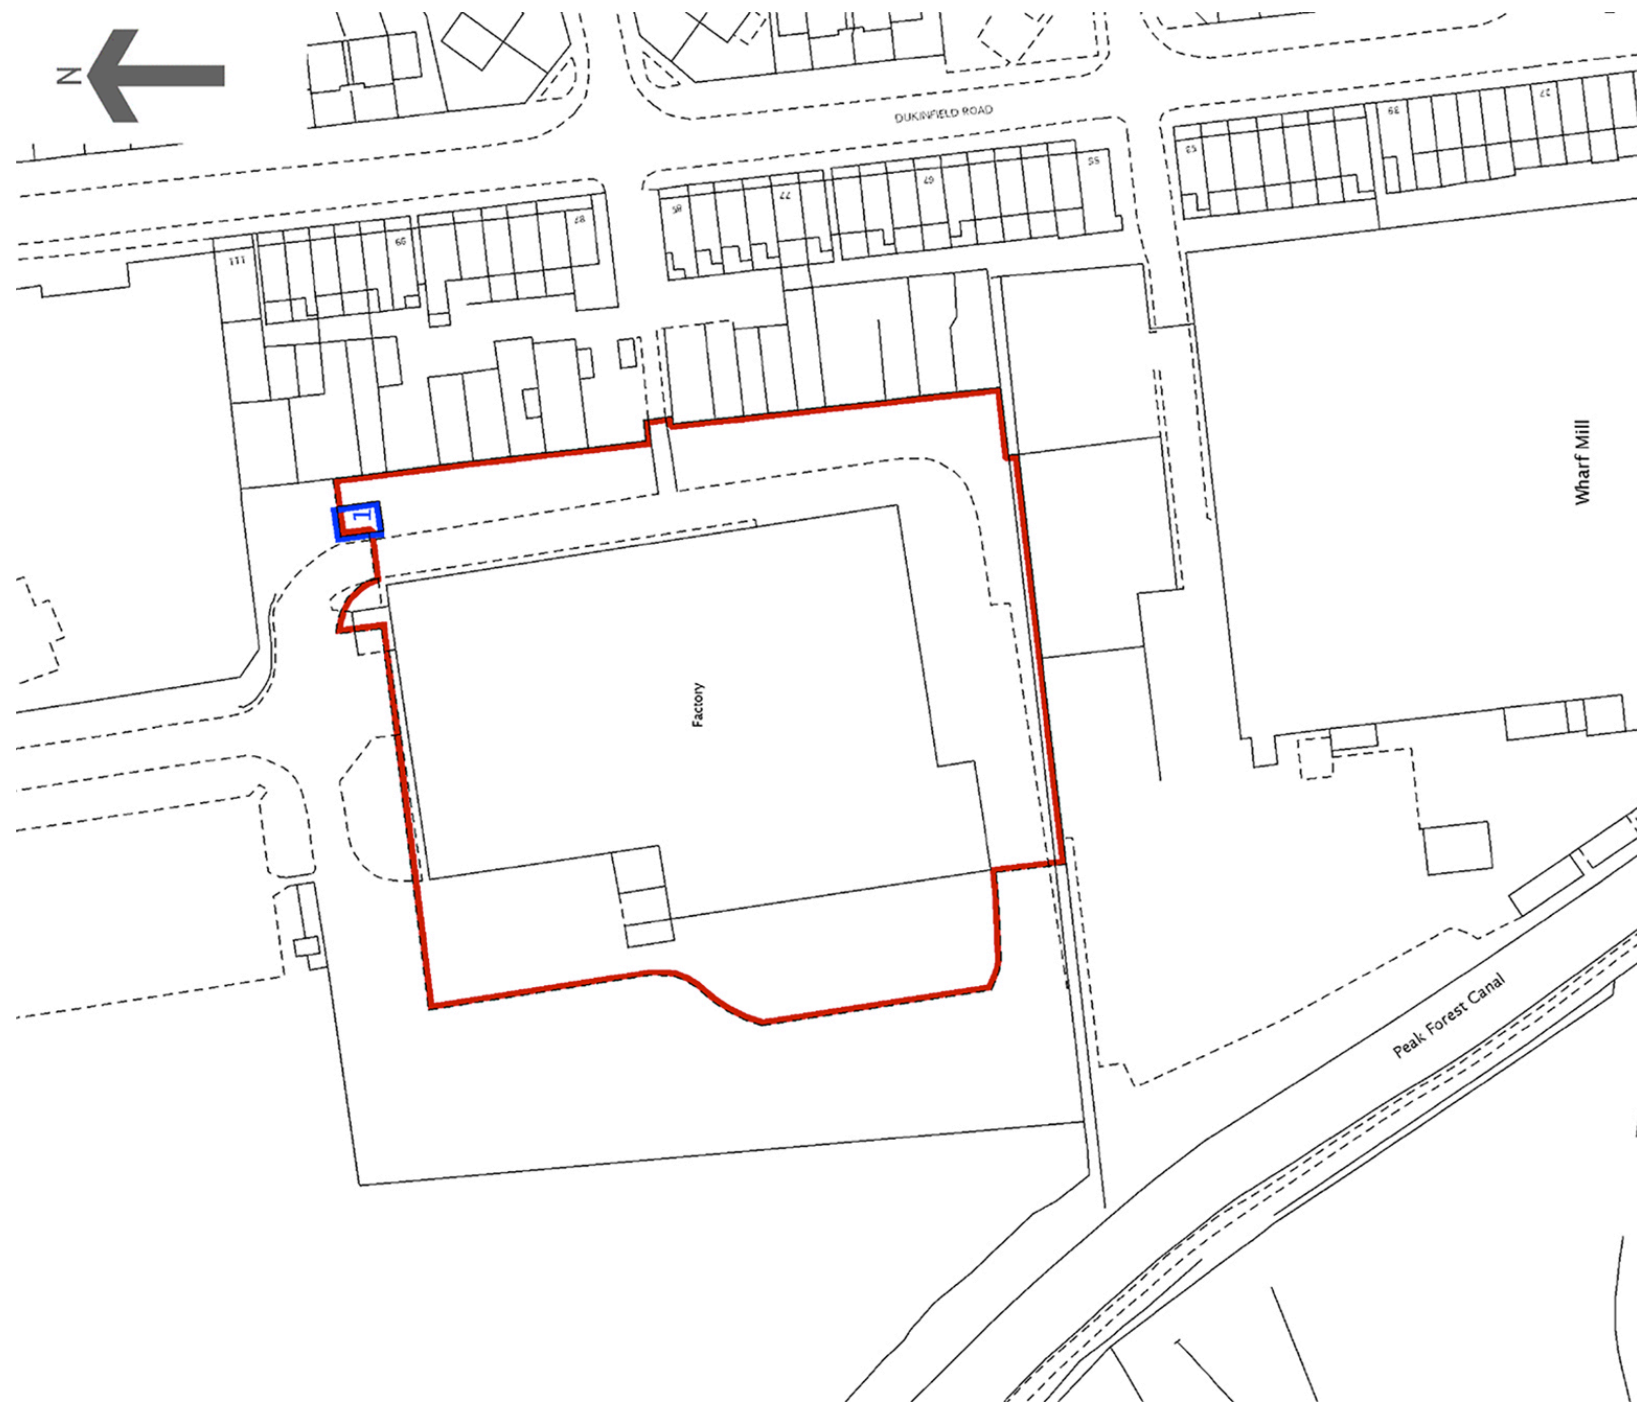


SITE LOCATION PLAN 1:1250 @ A3


status	FOR PLANNING		<i>ARCHITECTS</i>	
revisions			25 Links Yard, Spelman St, London E1 5LX tel 020 7539 3686 fax 020 7539 3687 mail@featherstoneyoung.com www.featherstoneyoung.com	
X	XXXXX		 FeatherstoneYoung	
			job HYDE POINT INVOPACK	
			address	
			dwg title LOCATION PLAN	
			scale 1:1250/A3 date 11/16	
Notes: 1. Do not scale from this drawing. 2. All dimensions to be checked on site by contractor and such dimensions to be his responsibility. 3. Report all drawing errors and omissions to the architect.			HYD job reference	001 drawing number
			-	revision




A: COMPLETE WEST ELEVATION SCALE 1:200

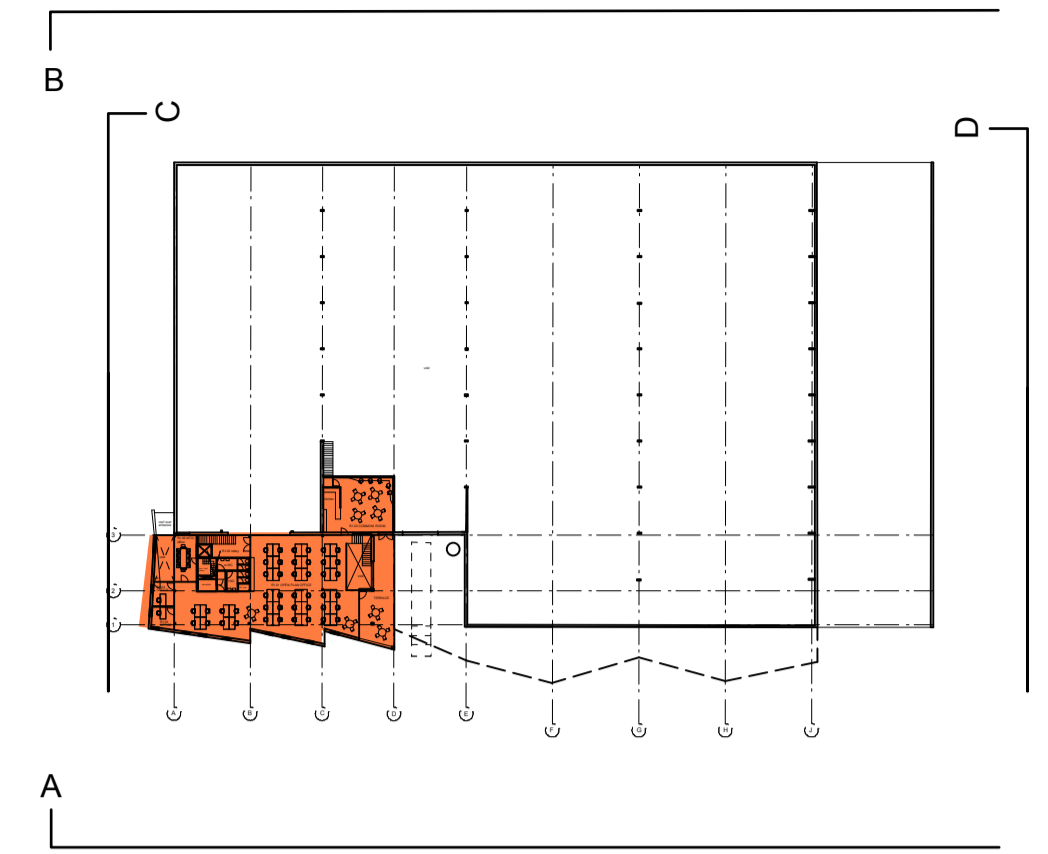


KEY PLAN

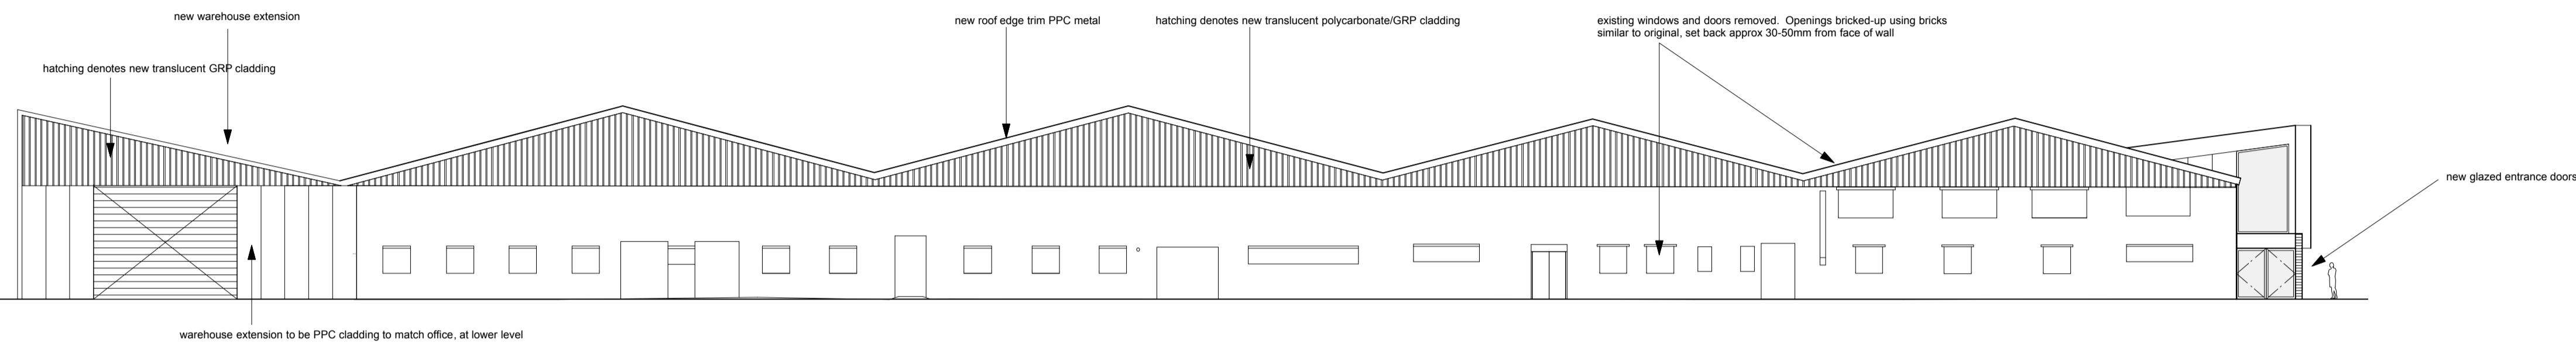


B: COMPLETE EAST ELEVATION SCALE 1:200

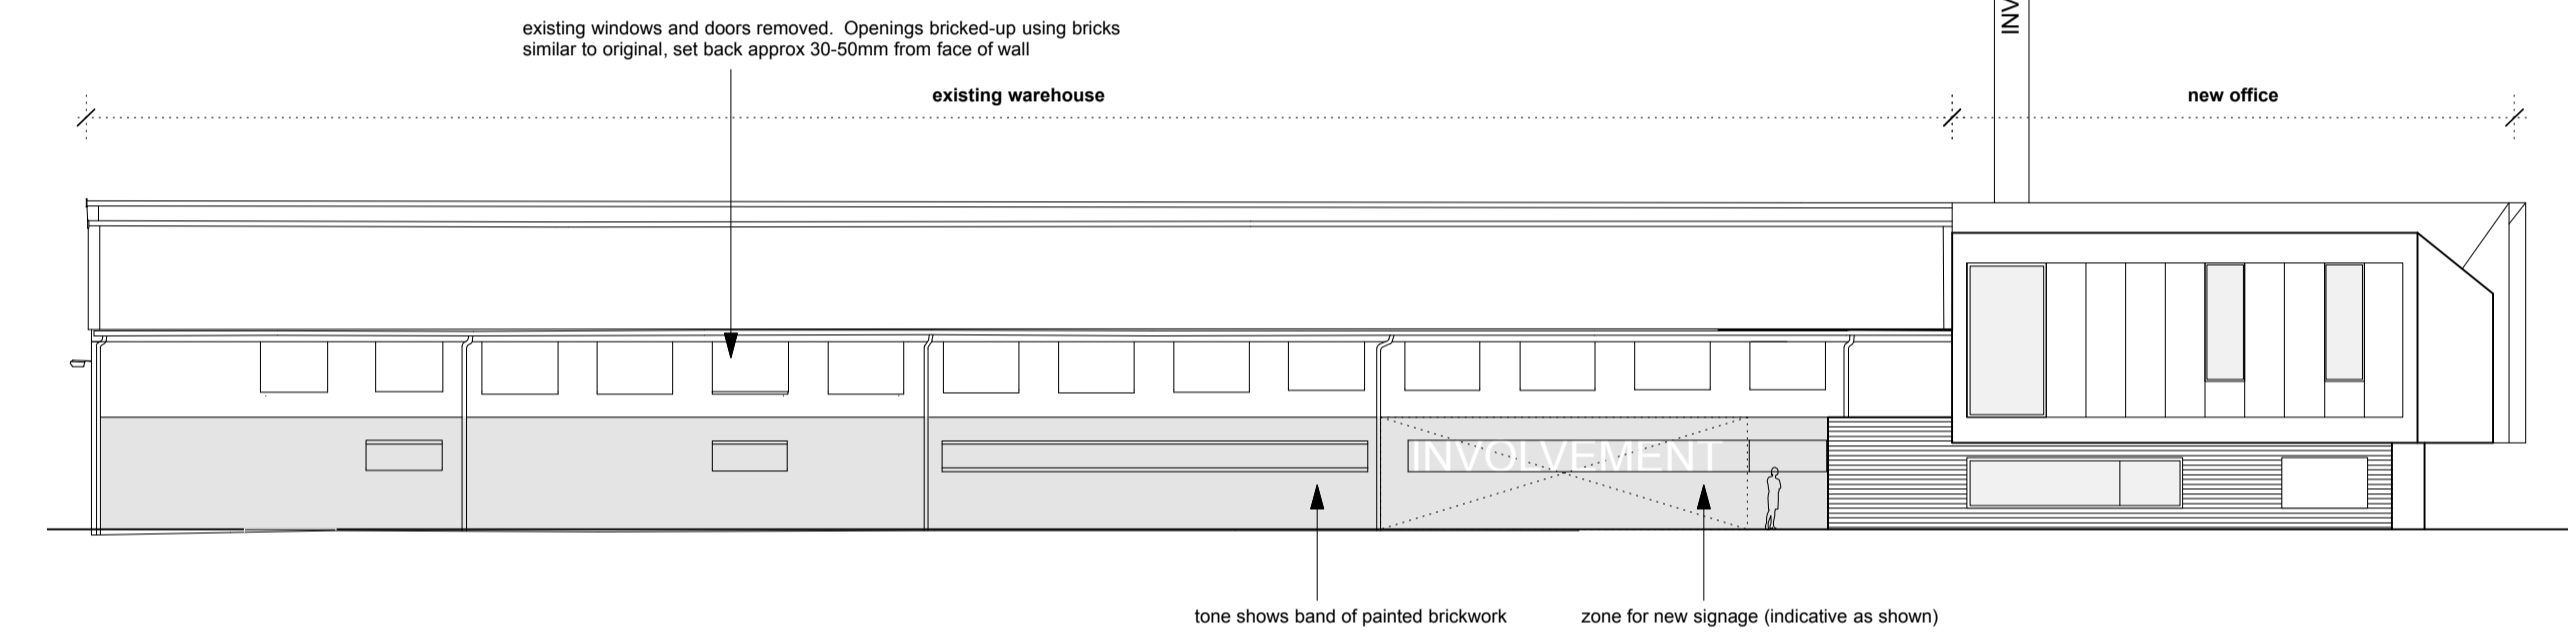

C: COMPLETE NORTH ELEVATION SCALE 1:200

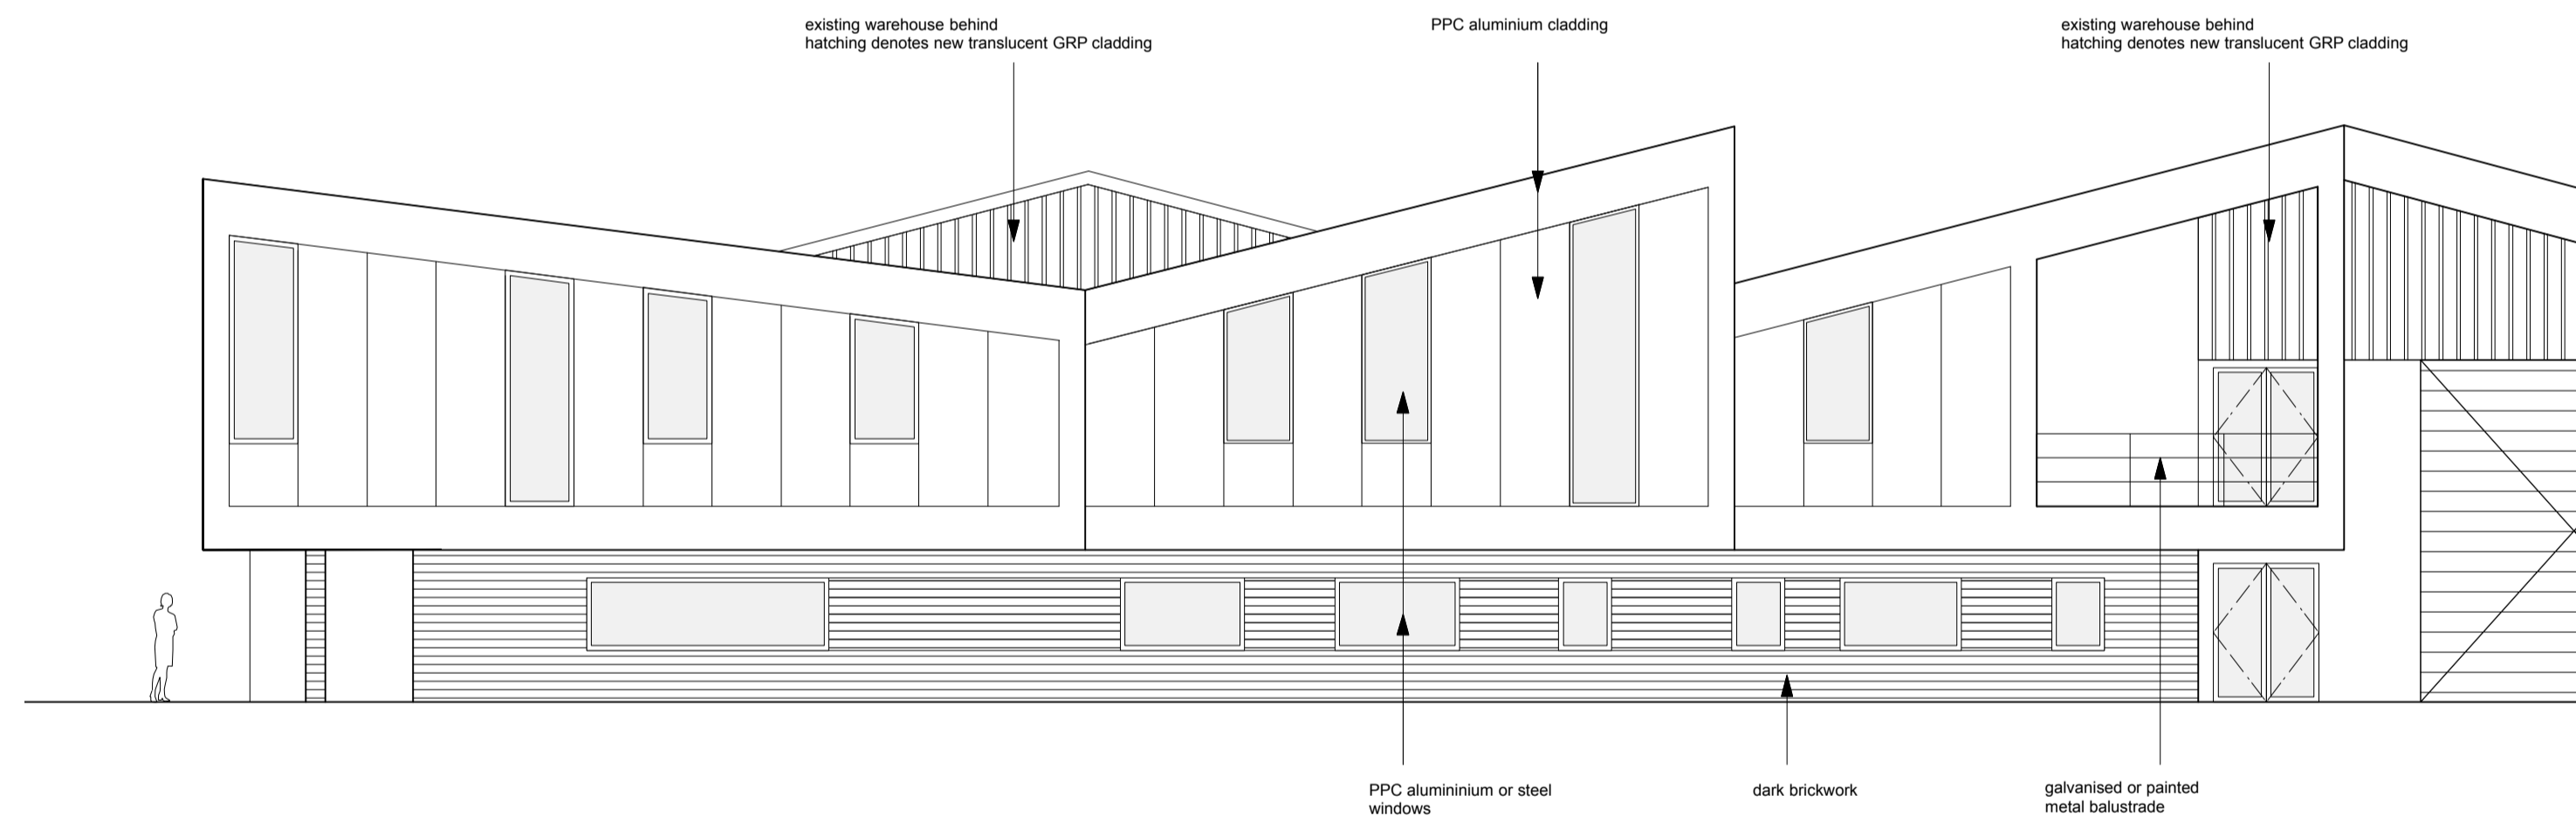


E: OFFICE BUILDING WEST ELEVATION SCALE 1:100

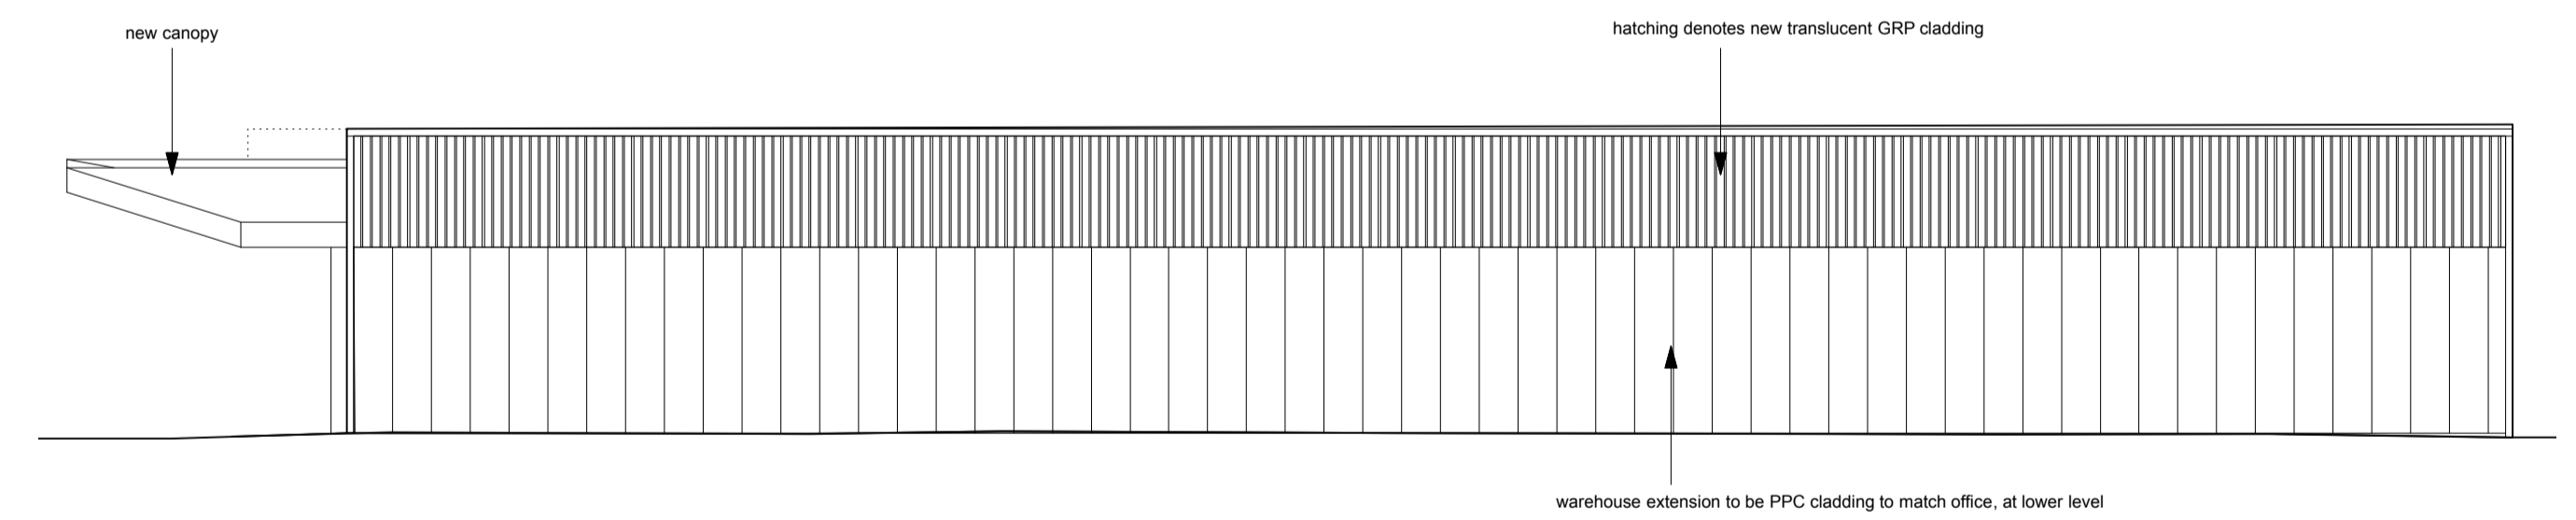

D: COMPLETE SOUTH ELEVATION SCALE 1:200




INDICATIVE 3D VIEW FROM NW
(use elevations for window positions / sizes)

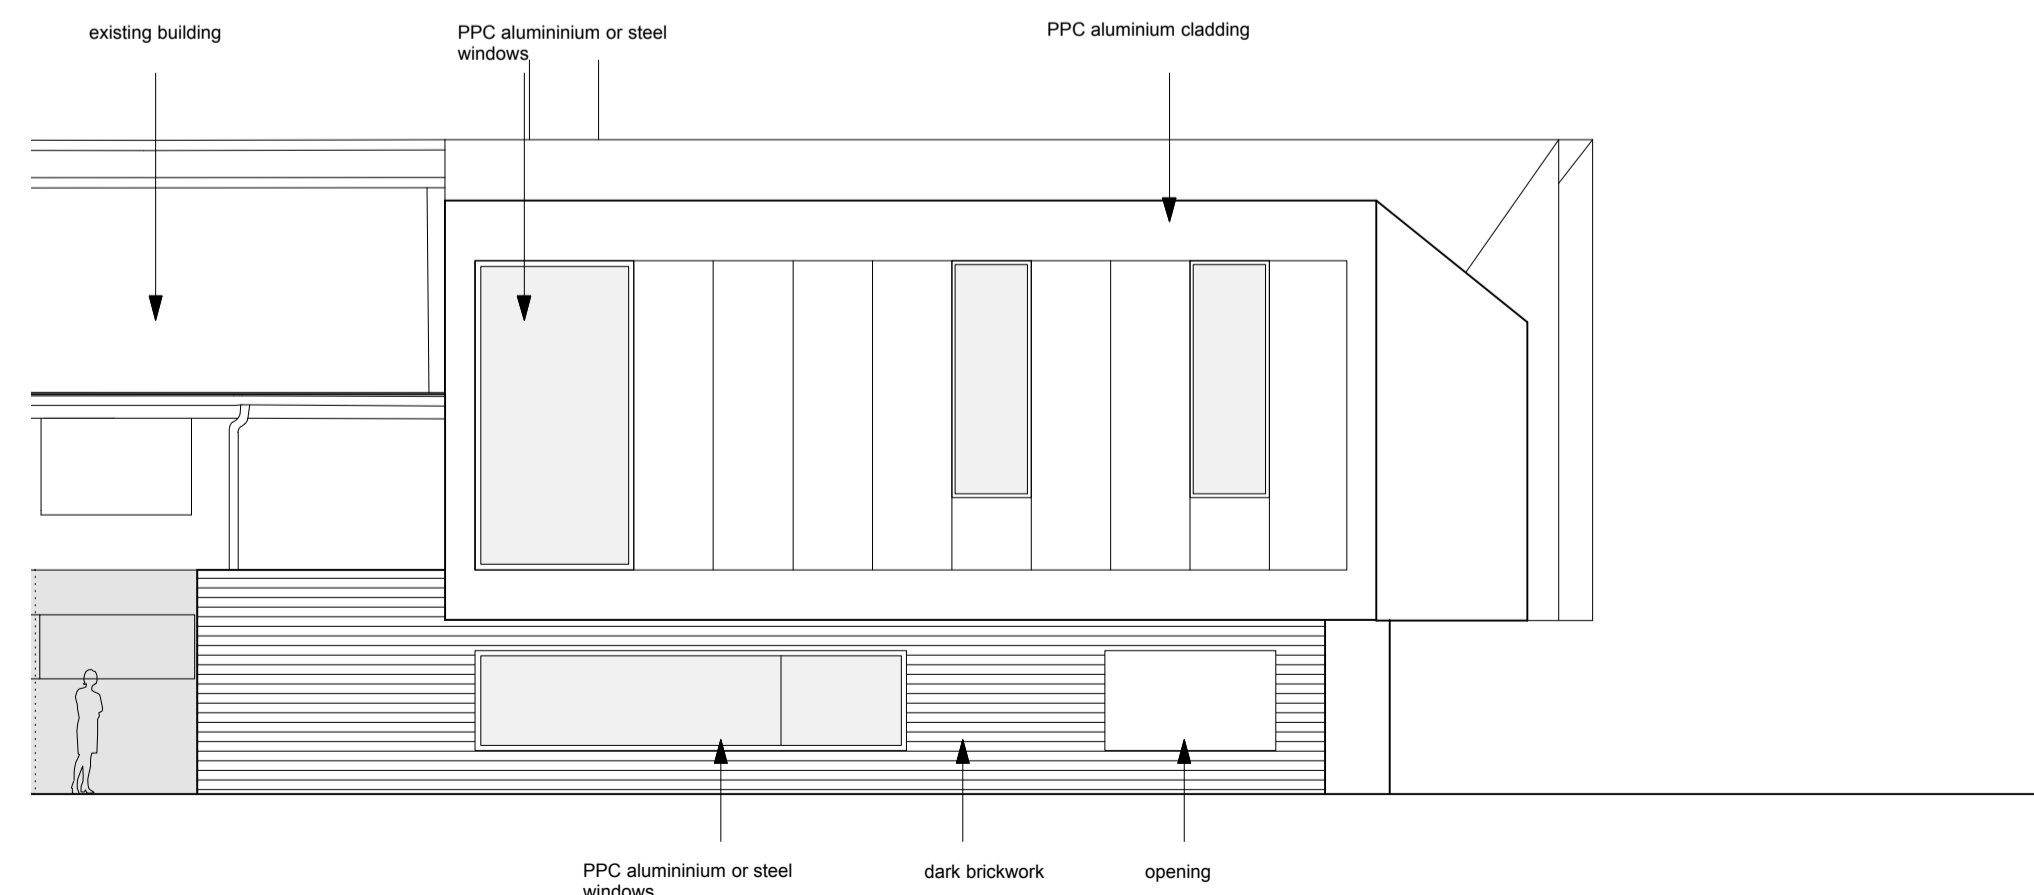

F: OFFICE BUILDING NORTH ELEVATION SCALE 1:100

status PLANNING	ARCHITECTS
	25 Links Yard, Spelman St, London E1 6LX tel 020 7539 3666 fax 020 7539 3687 mail@featherstoneyoung.com www.featherstoneyoung.com
revisions	FeatherstoneYoung
	job HYDE POINT INVOPACK
	address DUNKIRK LANE, HYDE
	dwg title PROPOSED ELEVATIONS
	scale noted/A1 date 08/16
Notes: 1. All dimensions to be checked on site by contractor and such dimensions to be his responsibility. 2. Report all drawing errors and omissions to the architect.	HYD 301 job reference drawing number
	- revision

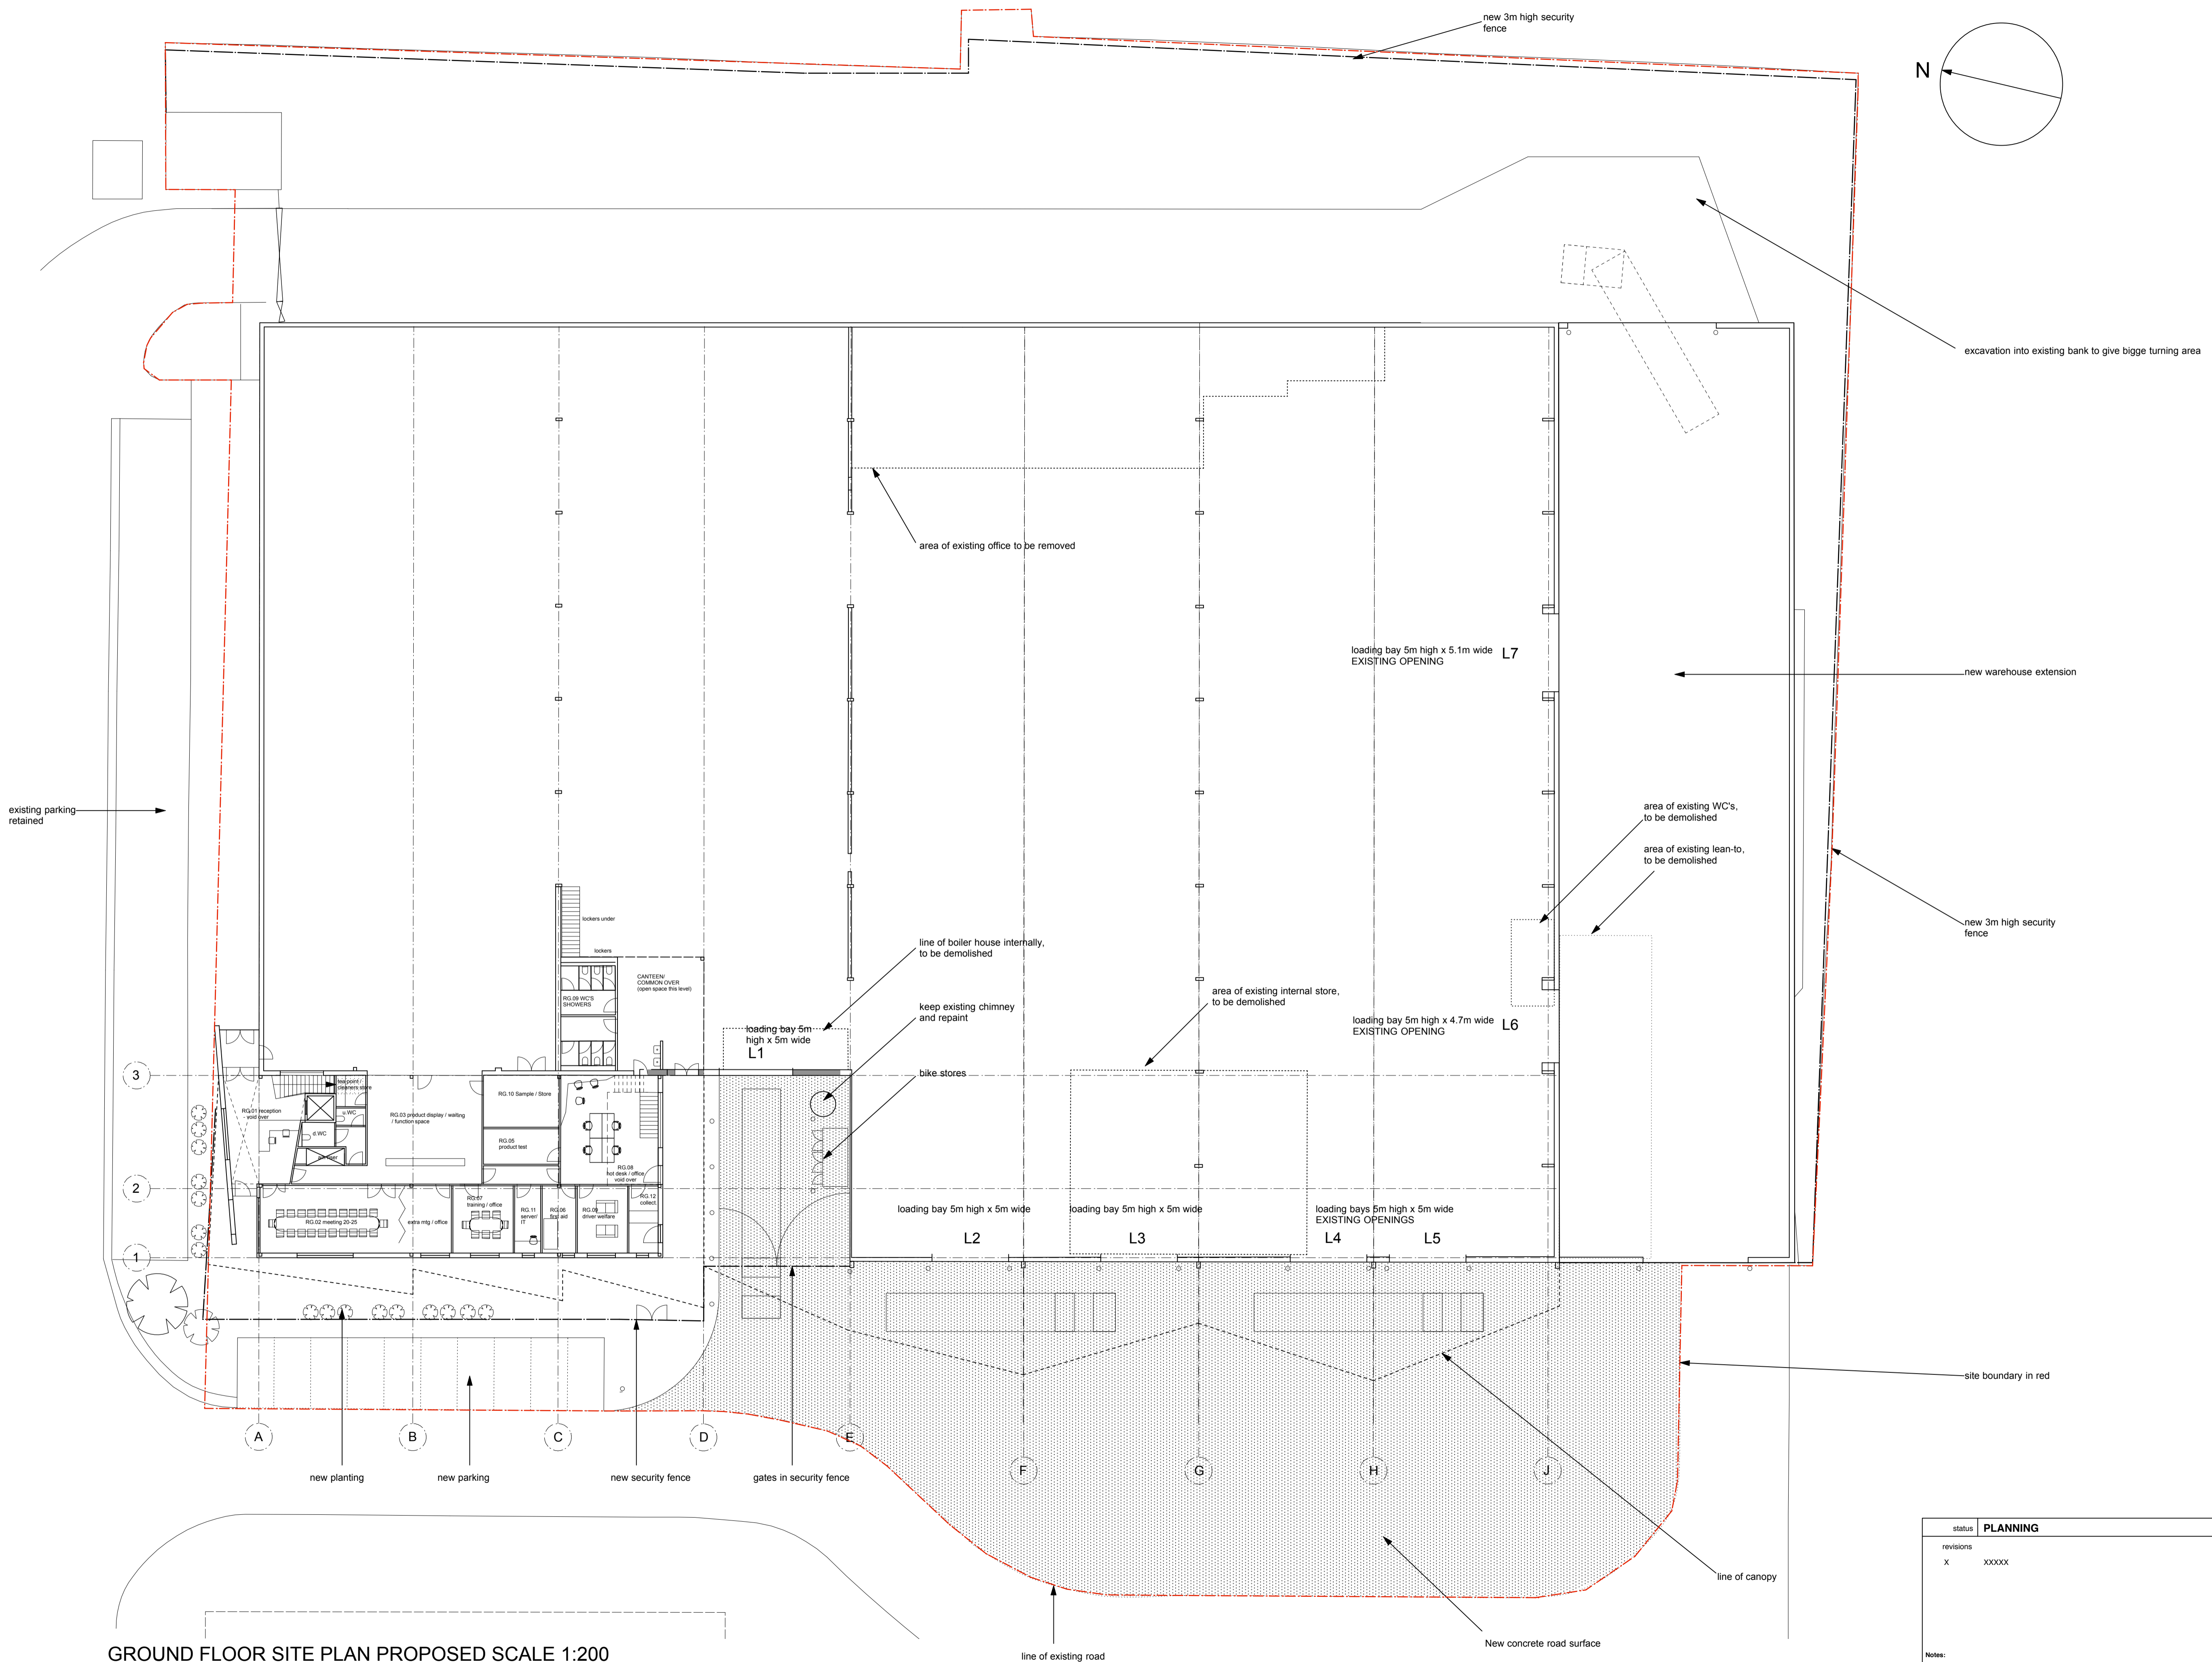

GROUND FLOOR SITE PLAN PROPOSED SCALE 1:200

status	PLANNING	ARCHITECTS 25 Links Yard, Spelman St, London E1 5LX tel 020 7539 3686 fax 020 7539 3687 mail@leatherstoneyoung.com www.leatherstoneyoung.com Finthorpe Young
revisions	X XXXXX	
job	HYDE POINT INVOPACK	
address	DUNKIRK LANE, HYDE	
dwg title	SITE PLAN PROPOSED	
scale	1:200/A1	date 03/16
HYD	116	
job reference	drawing number	revision

Notes:
 2. All dimensions to be checked on site by contractor and such dimensions to be his responsibility.
 3. Report all drawing errors and omissions to the architect.