




Front Elevation
1 : 50




Rear Elevation
1 : 50

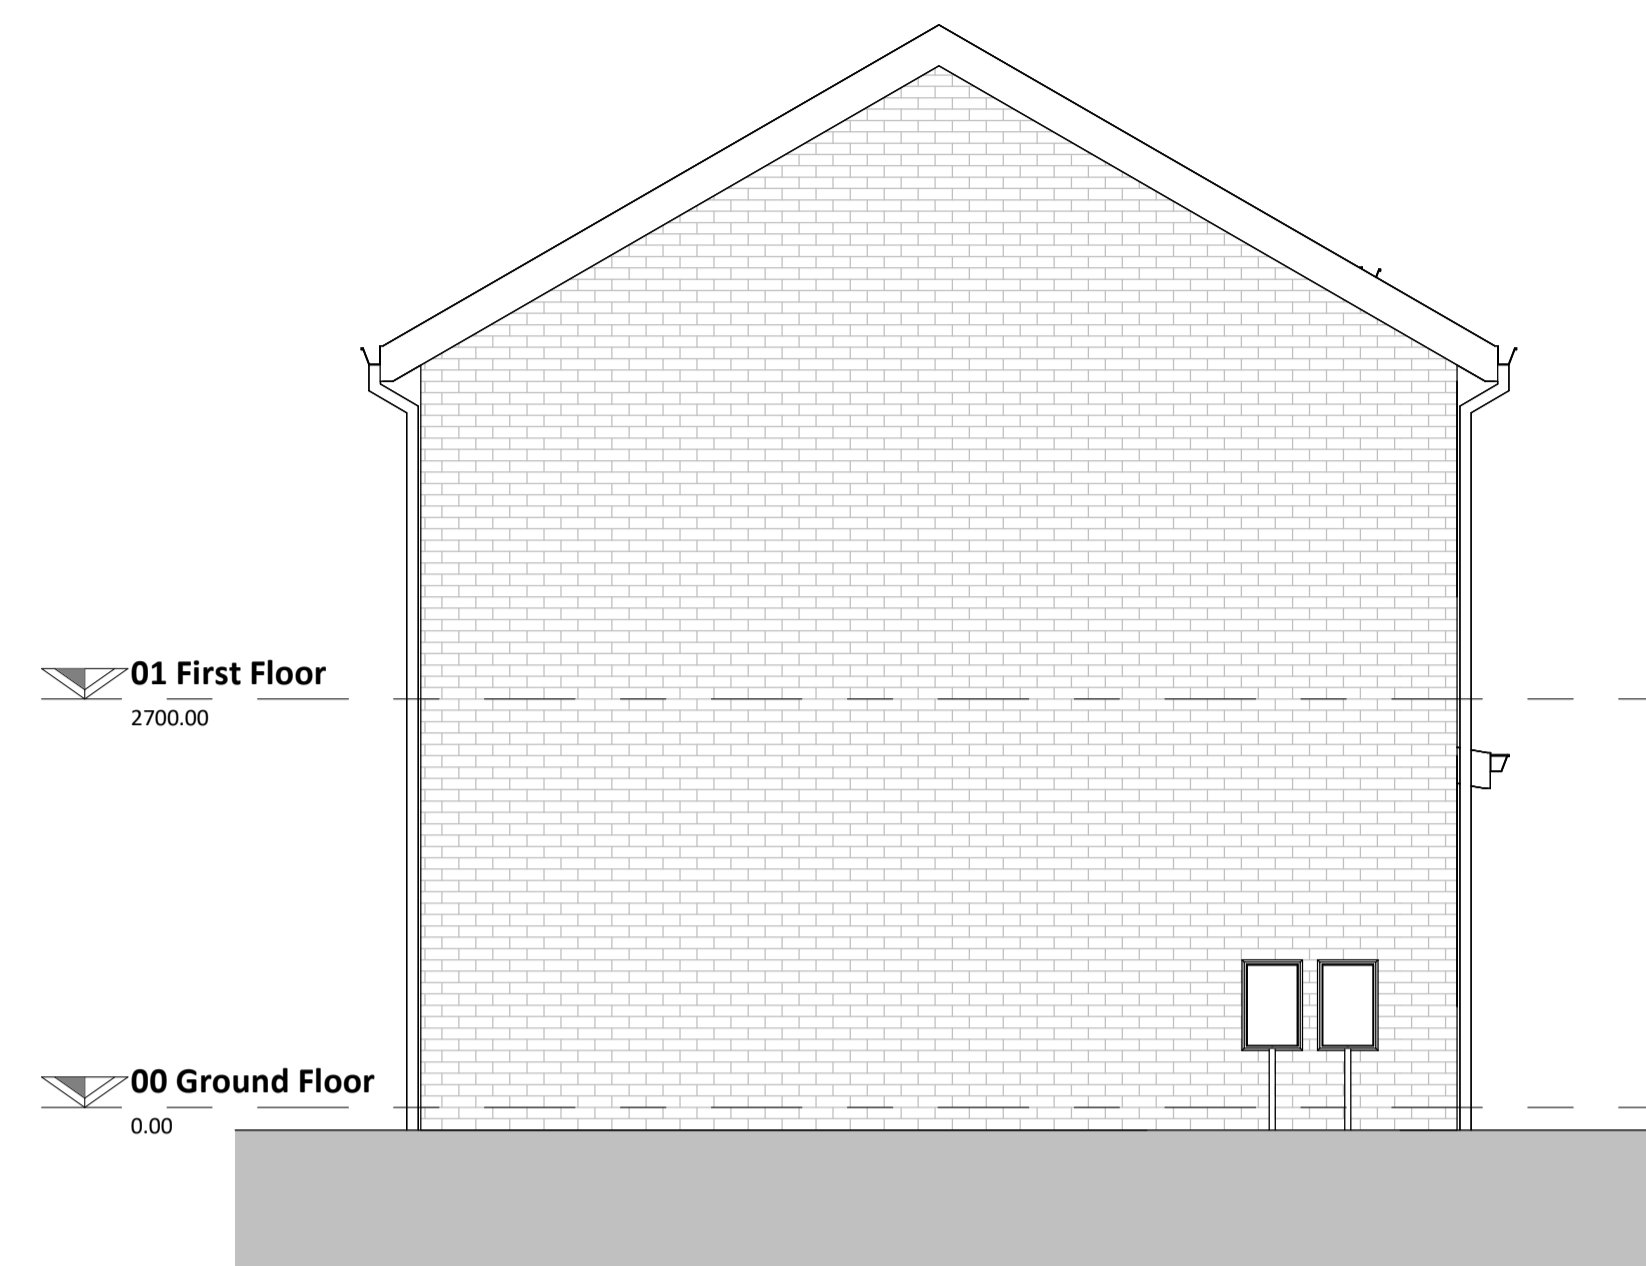

Gable Elevation 1
1 : 50


Area Schedule (GIA)					
Level	Name	Area m ²	Area sq ft	Count	Perimeter in m
00 Ground Floor	Area	43 m ²	458.6 SF	1	28.10
01 First Floor	Area	42 m ²	453.1 SF	1	27.26
Grand total: 2		85 m ²	911.6 SF		

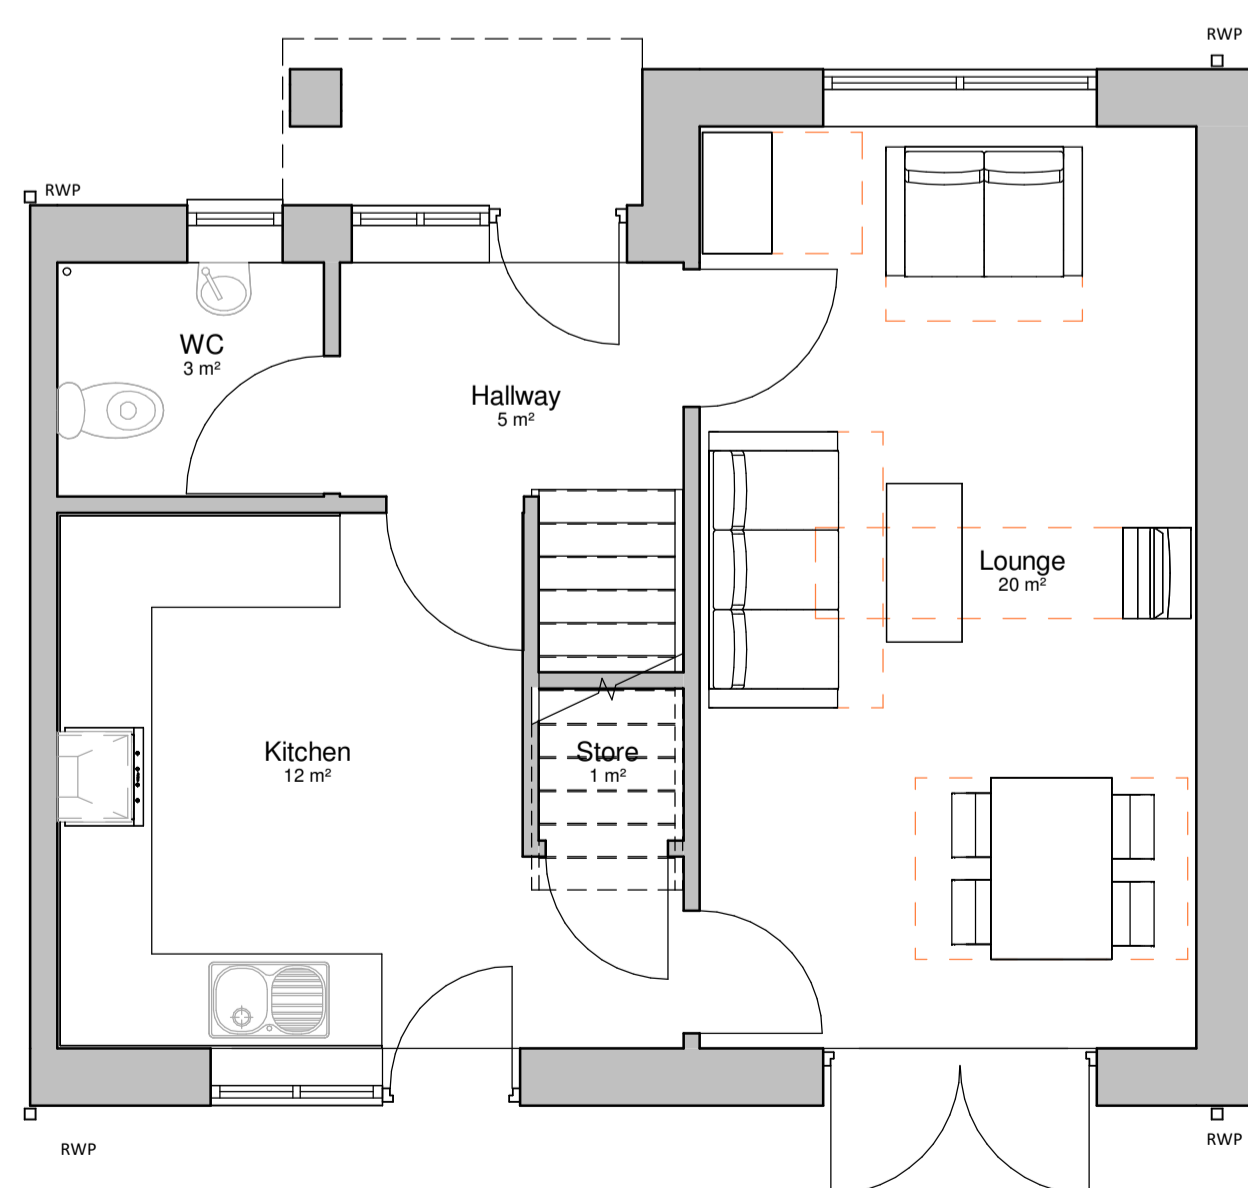

00 Ground Floor
1 : 50



01 First Floor
1 : 50

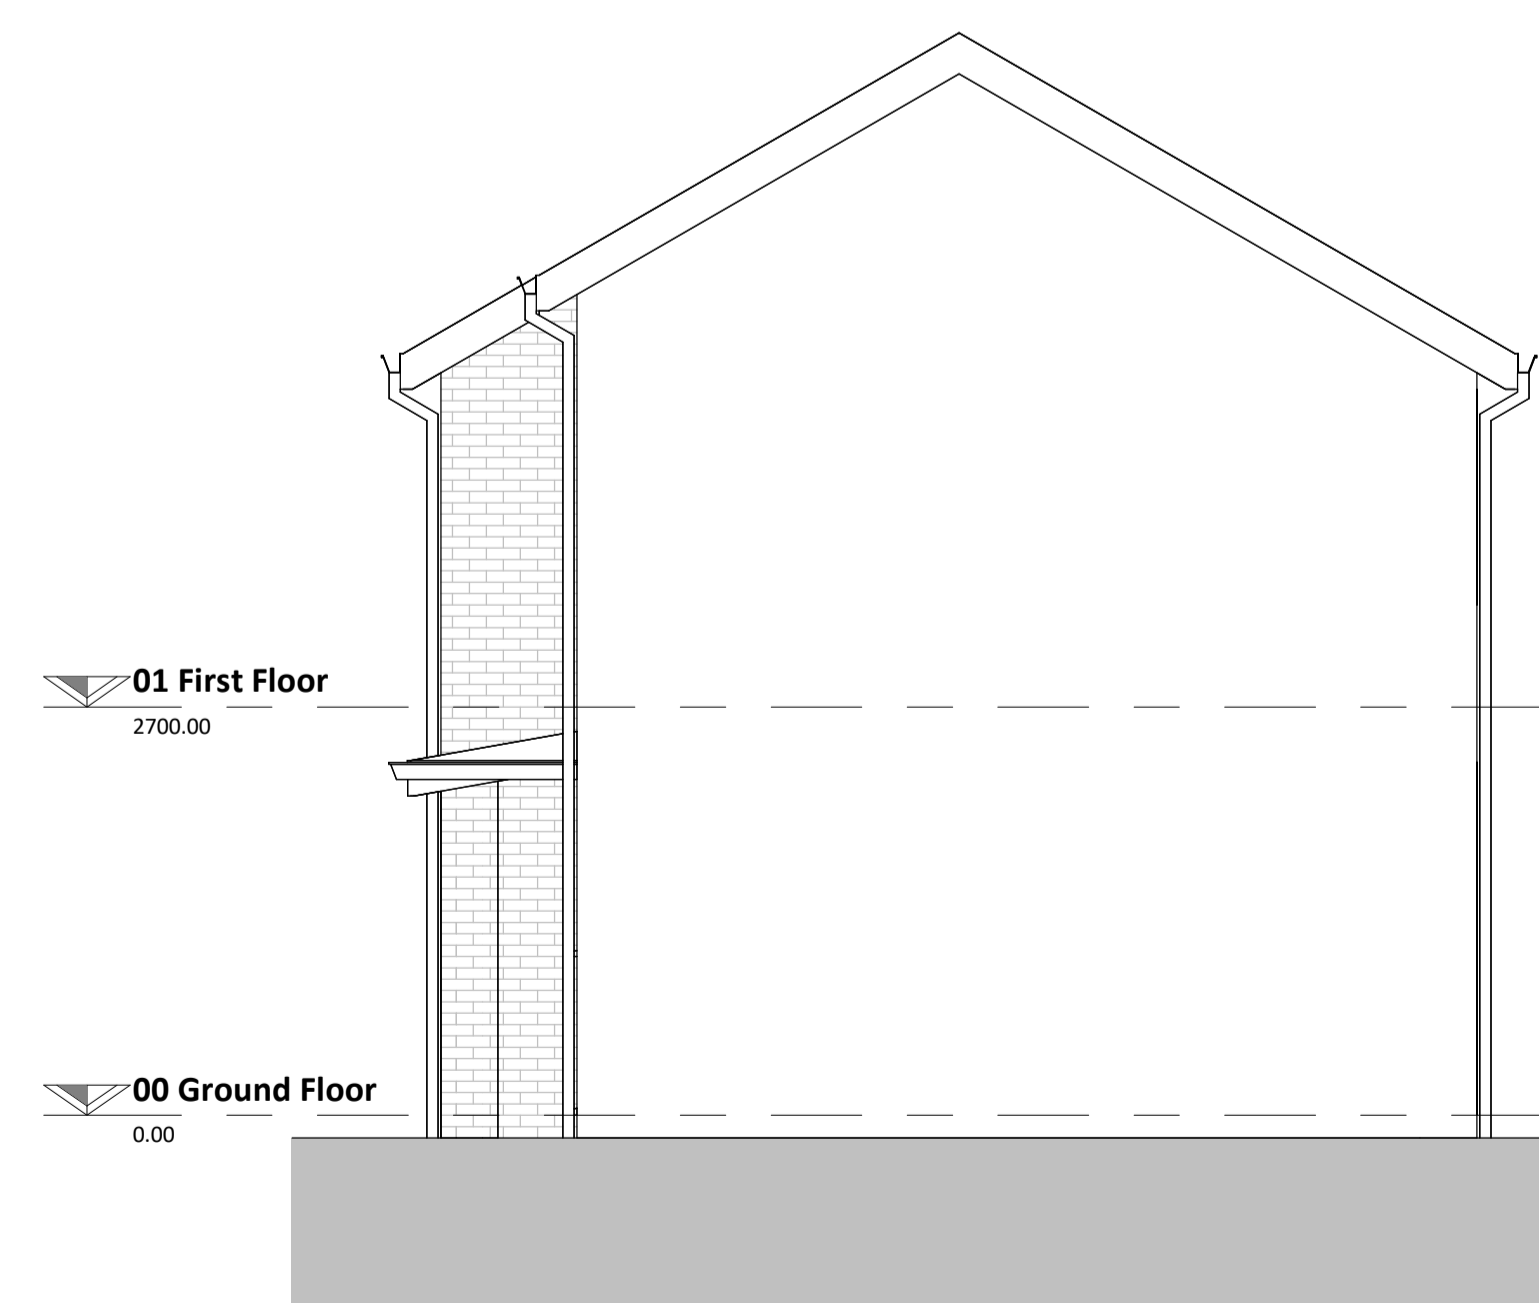

Gable Elevation 2
1 : 50



CLIENT:
Armitage GT Ltd

PROJECT:
Berkley Crescent

DESCRIPTION:
3B4P - Plans & Elevations

PURPOSE OF ISSUE:
Feasibility

DRAWN BY: CHECKED DATE: SCALE @ A1:
OM MA 31/10/23 1 : 50

JOB NO: STATUS CODE: DRAWING NO: REV
1808 S0 125

FILE IDENTIFIER:
BC-BTP-01-ZZ-DR-A-1808_125