

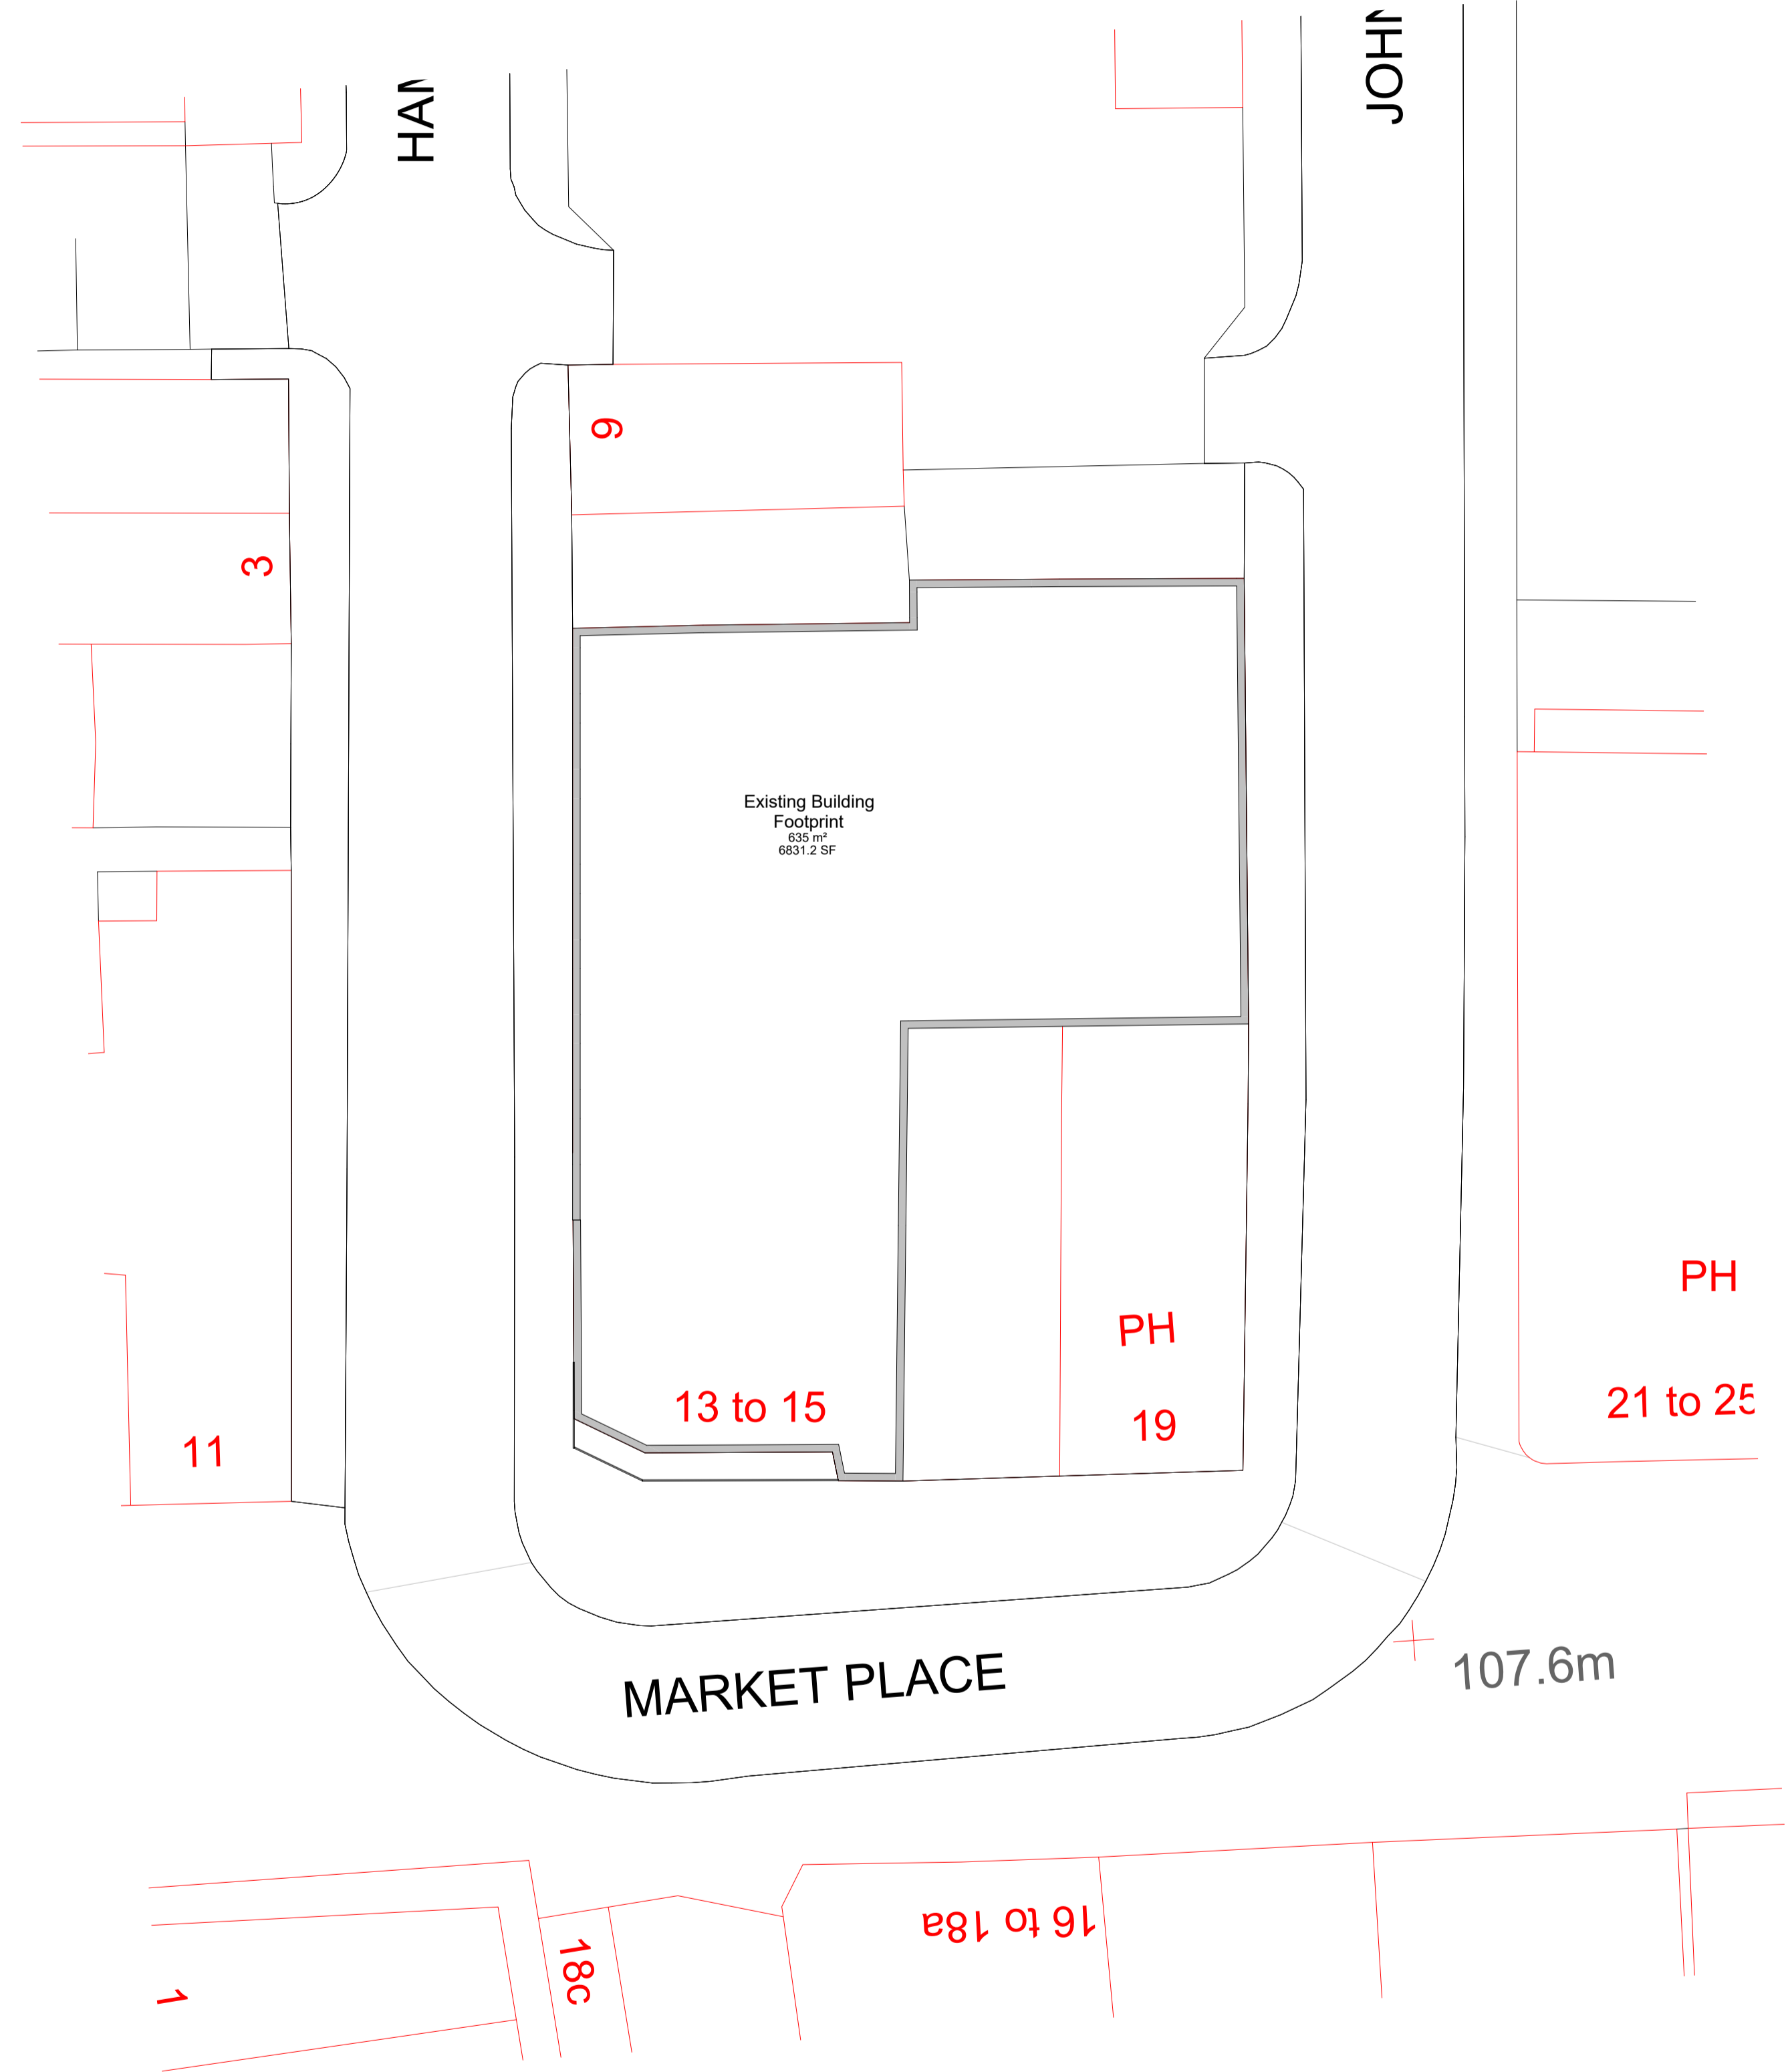


O-RU SHALL HAVE NO RESPONSIBILITY FOR ANY USE MADE OF THIS DOCUMENT OTHER THAN FOR THAT WHICH IT WAS PREPARED AND ISSUED.
 ALL DIMENSIONS SHOULD BE CHECKED ON SITE.
 DO NOT SCALE FROM THIS DRAWING.
 ANY DRAWING ERRORS OR DIVERGENCIES SHOULD BE BROUGHT TO THE ATTENTION OF O-RU AT THE ADDRESS SHOWN BELOW.
 DRAWINGS SHALL BE READ IN CONJUNCTION WITH THE FOLLOWING BEFORE WORK COMMENCES:
 • THE CDM DESIGN ISSUES REGISTER
 • THE RISK SERIES OF DRAWINGS
 • THE PROJECT CDM RISK REGISTER


NOTES

 

Level 0 - Existing
1 : 200

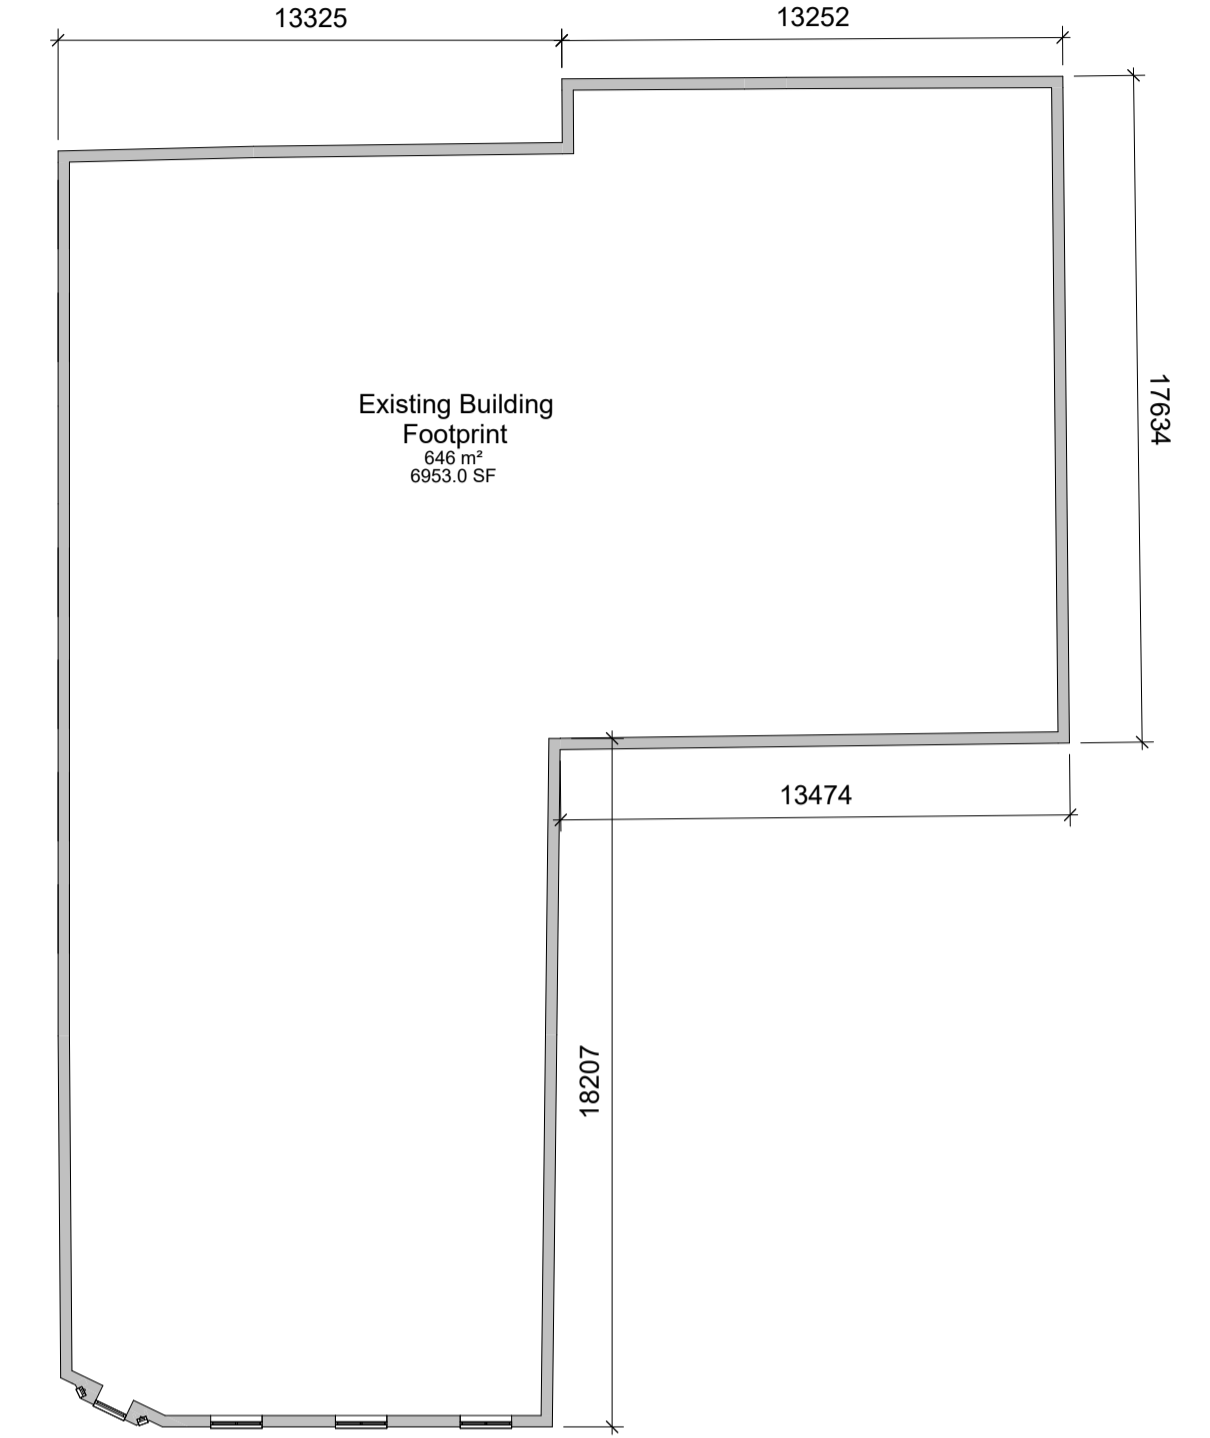


Level 1-2 - Existing
1 : 200

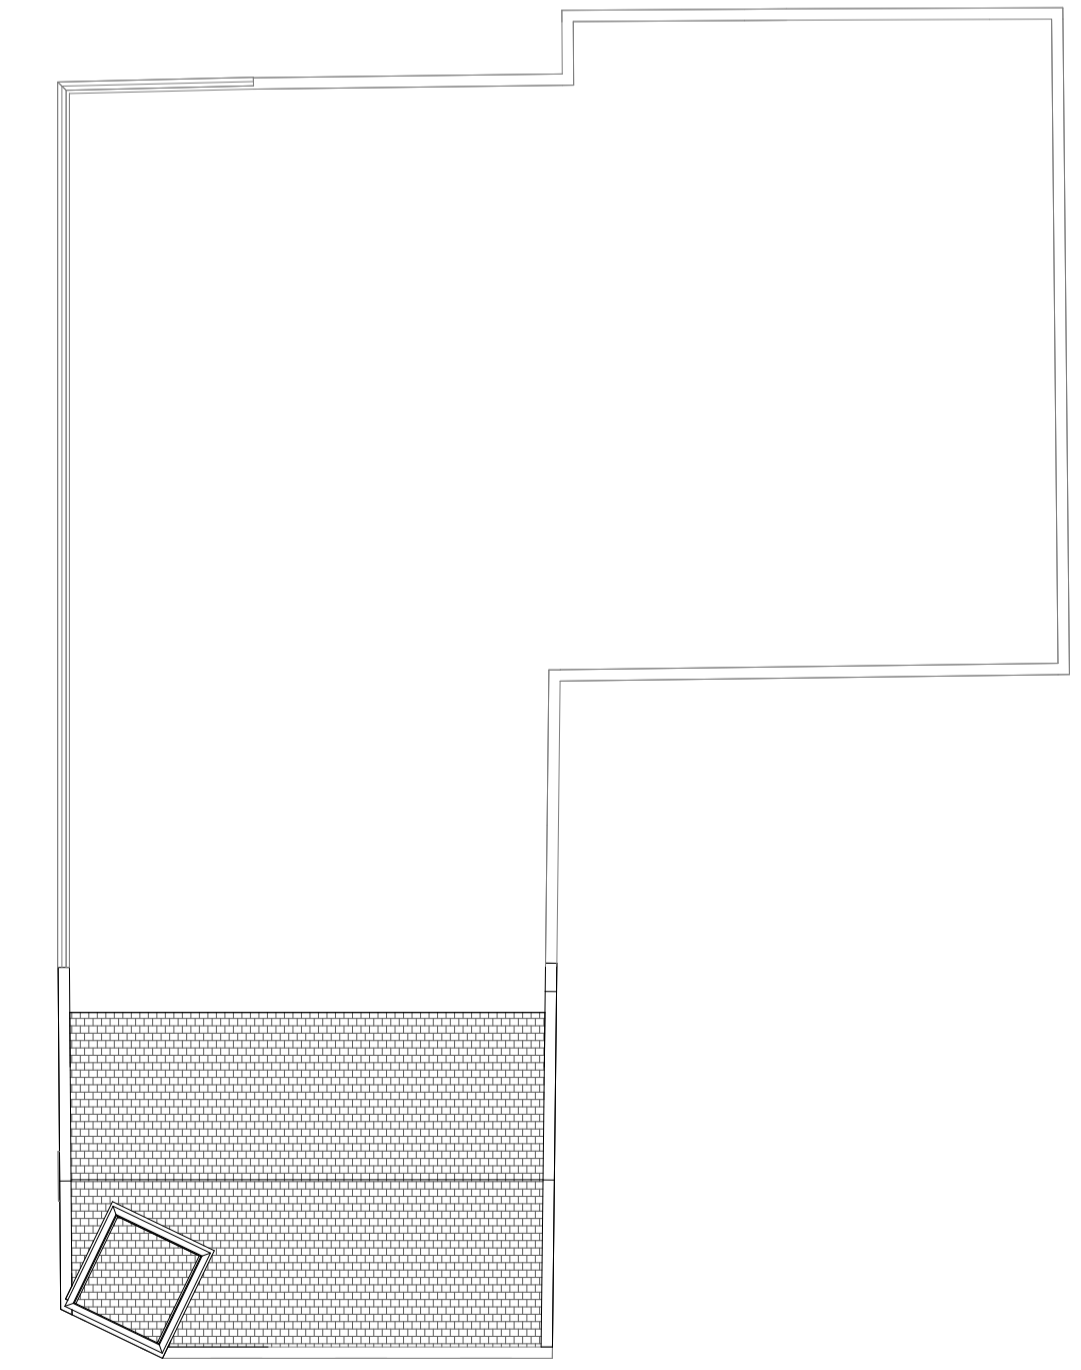

Level 3 - Existing (Roof Plan)
1 : 200

0018-WOO

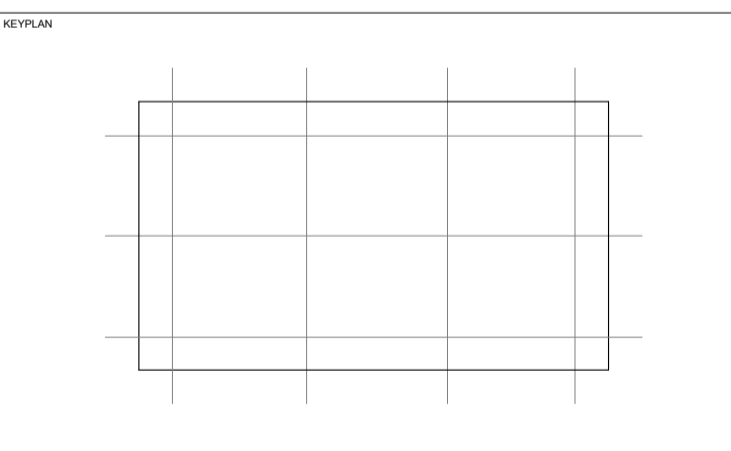

CLIENT



O-RU
 412 Timber Wharf
 32 Worsley Street
 Manchester
 M15 4NY
 T 07637968753

PRODUCT TITLE
Market Street - Hyde

PROJ. OR NUMBER
0018-WOO

DRAWING TITLE
Existing GA Plans

SCALE
@
1 : 200
A1

DATE FIRST ISSUED
27/02/23

DRAWING NO.
-XX-ZZ-DR-A-00010

REVISION
P01