





Site Plan 1:500

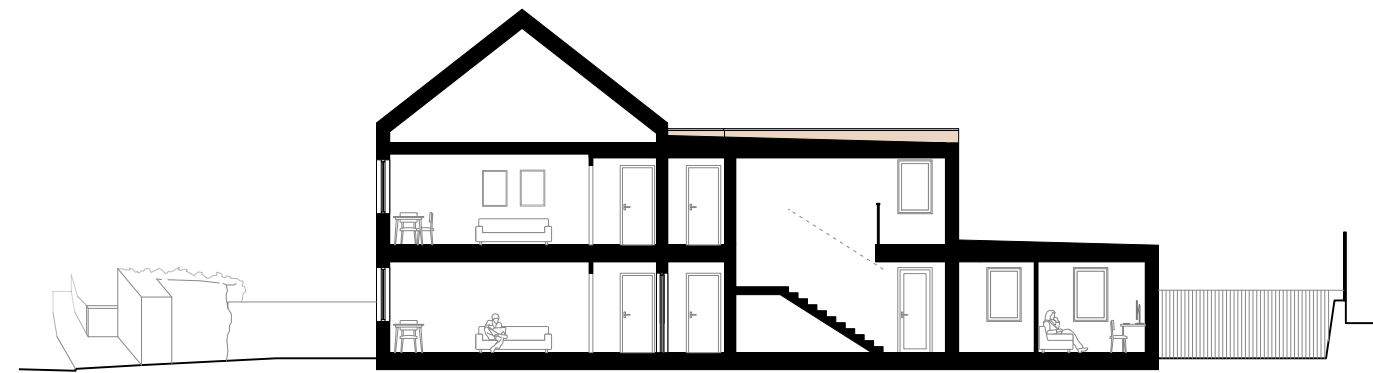

Building Section 01

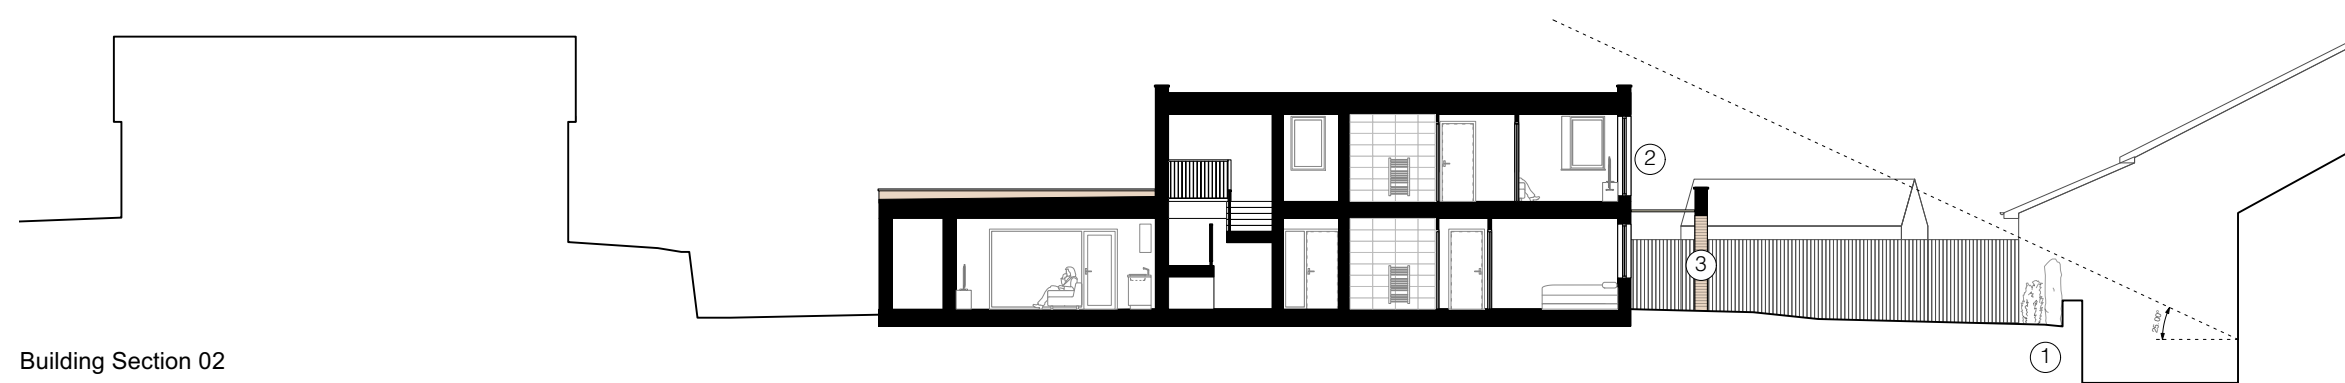

Building Section 02

KEY

- ① Landscaping buffer to Spring Court Mews
- ② Obscured windows
- ③ Colonnade to create defined space

Drawing Title: Proposed Building Sections revision: D
 Date: 04/05/2023
 Drawing no: 1321-204
 Scale: 1:200 @ A3
 Drawn: EC



DK-Architects

26 Old Haymarket
 Liverpool
 L1 6ER
 0151 231 1209 T
 mail@dk-architects.com E
 www.dk-architects.com W