


PROPOSED FIRST FLOOR PLAN

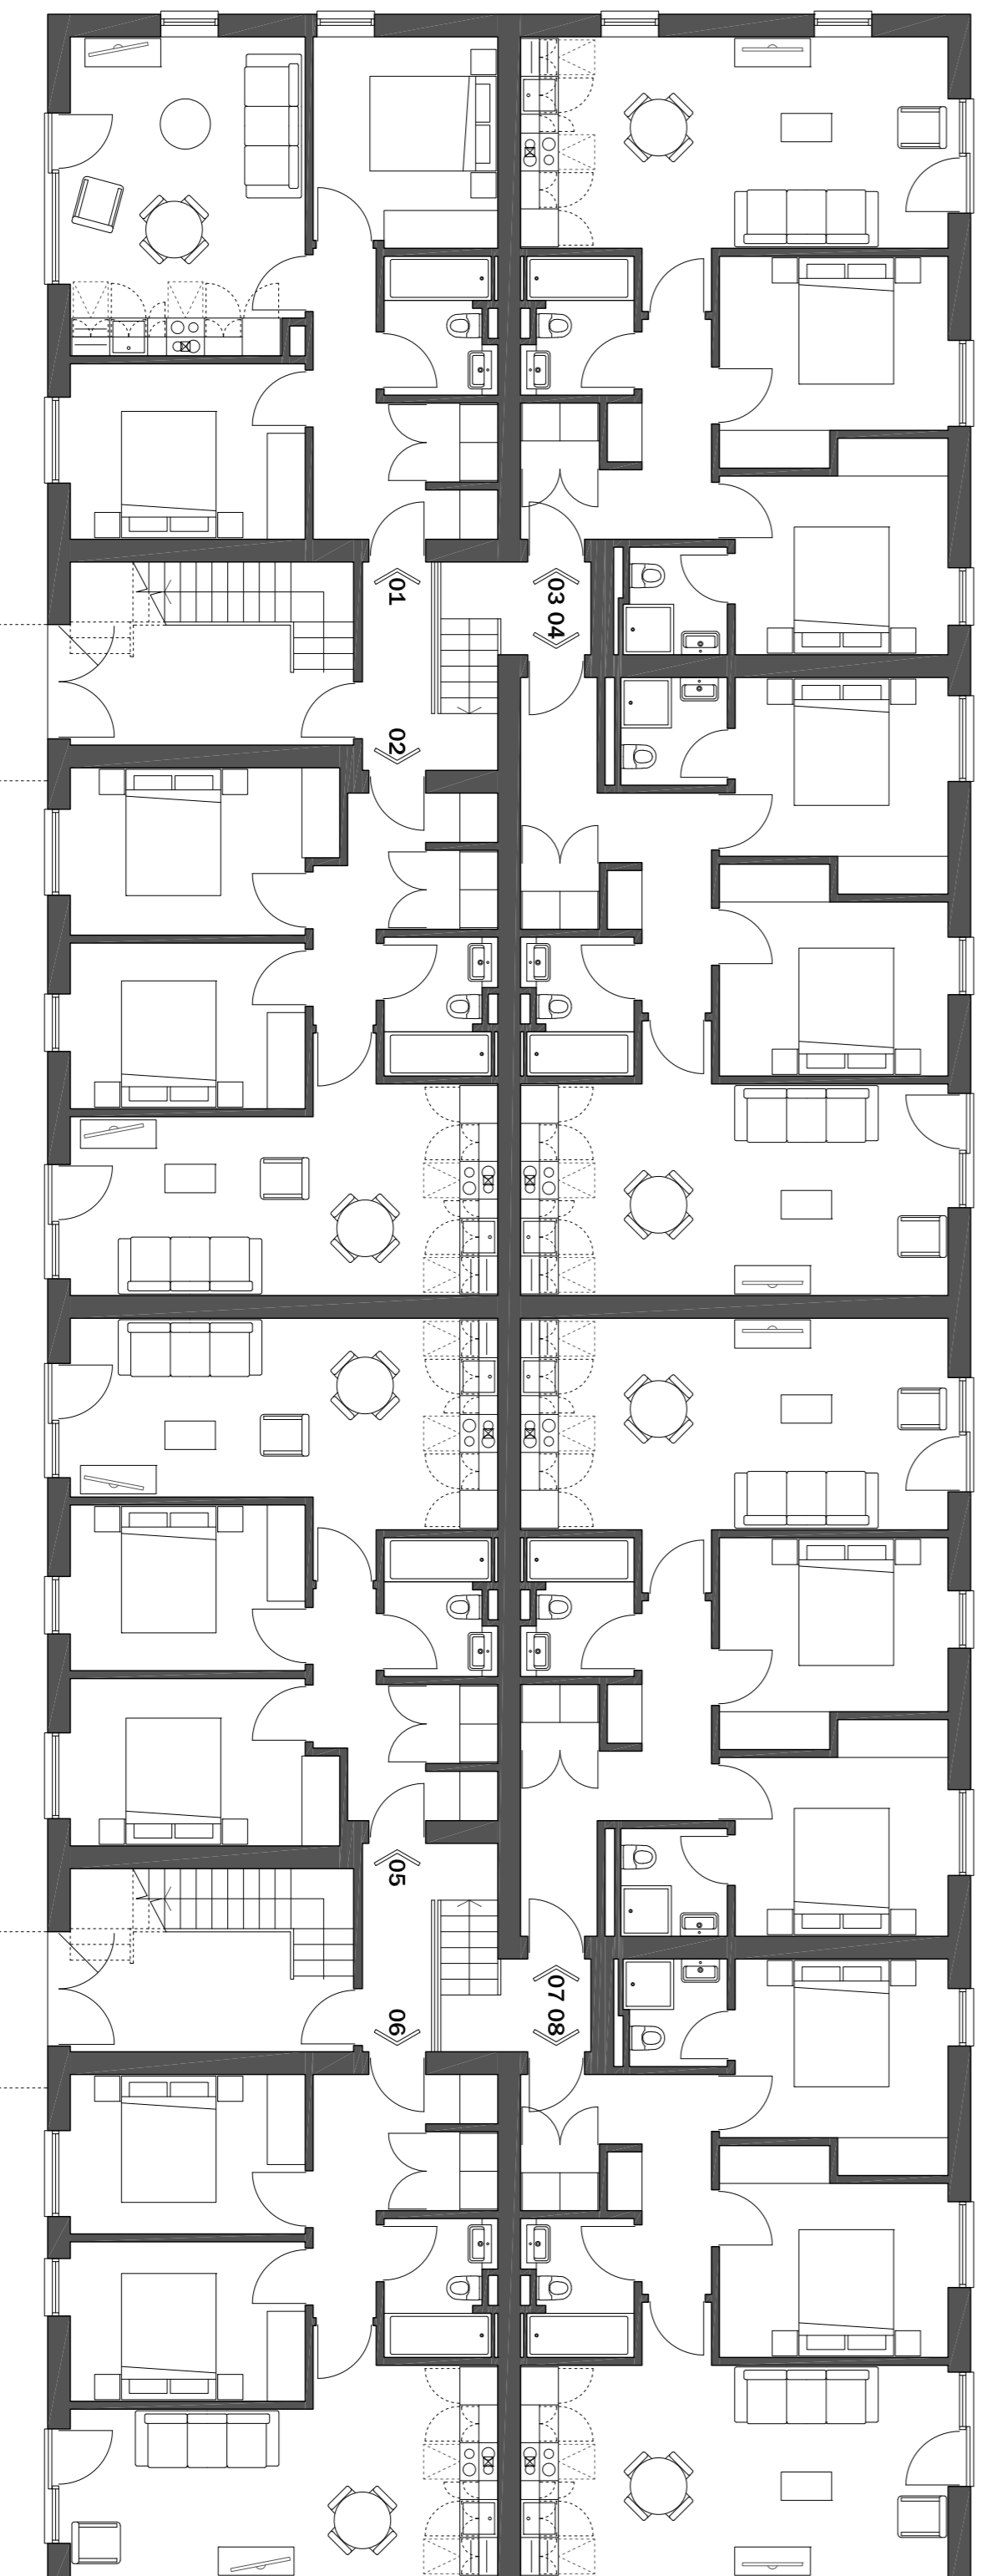

PROPOSED GROUND FLOOR PLAN

revision date description
 P/L1 23.02.2018 PLANNING ISSUE
 P/L2 02.05.2018 PLANNING ISSUE

notes: Use only metric dimensions. All areas are indicated.
 Contractor to check measurements on site prior to
 commencement. Notify the Architect of any discrepancies.
 This drawing must only be used for the purpose for which it
 has been supplied.

Do not scale this drawing.

**MgMaStudio/
 architecture**
 Old Chambers Suite 37
 14 Water Street Liverpool L2 8TD
 t +444 (0) 151 236 6627
 f +444 (0) 151 236 6670
 design@mgmastudio.co.uk
 www.mgmastudio.co.uk

client OLIVE PROPERTY CONSTRUCTION NORTH LIMITED
 project VACANT LAND AT VERNON STREET, ASHTON,
 TAMESIDE

drawing PROPOSED GROUND & FIRST FLOOR PLANS

scale 1:100 @ A1
 date 18.01.2018
 revision PL2

no. 269_103

