



1 Back Elevation  
1:100

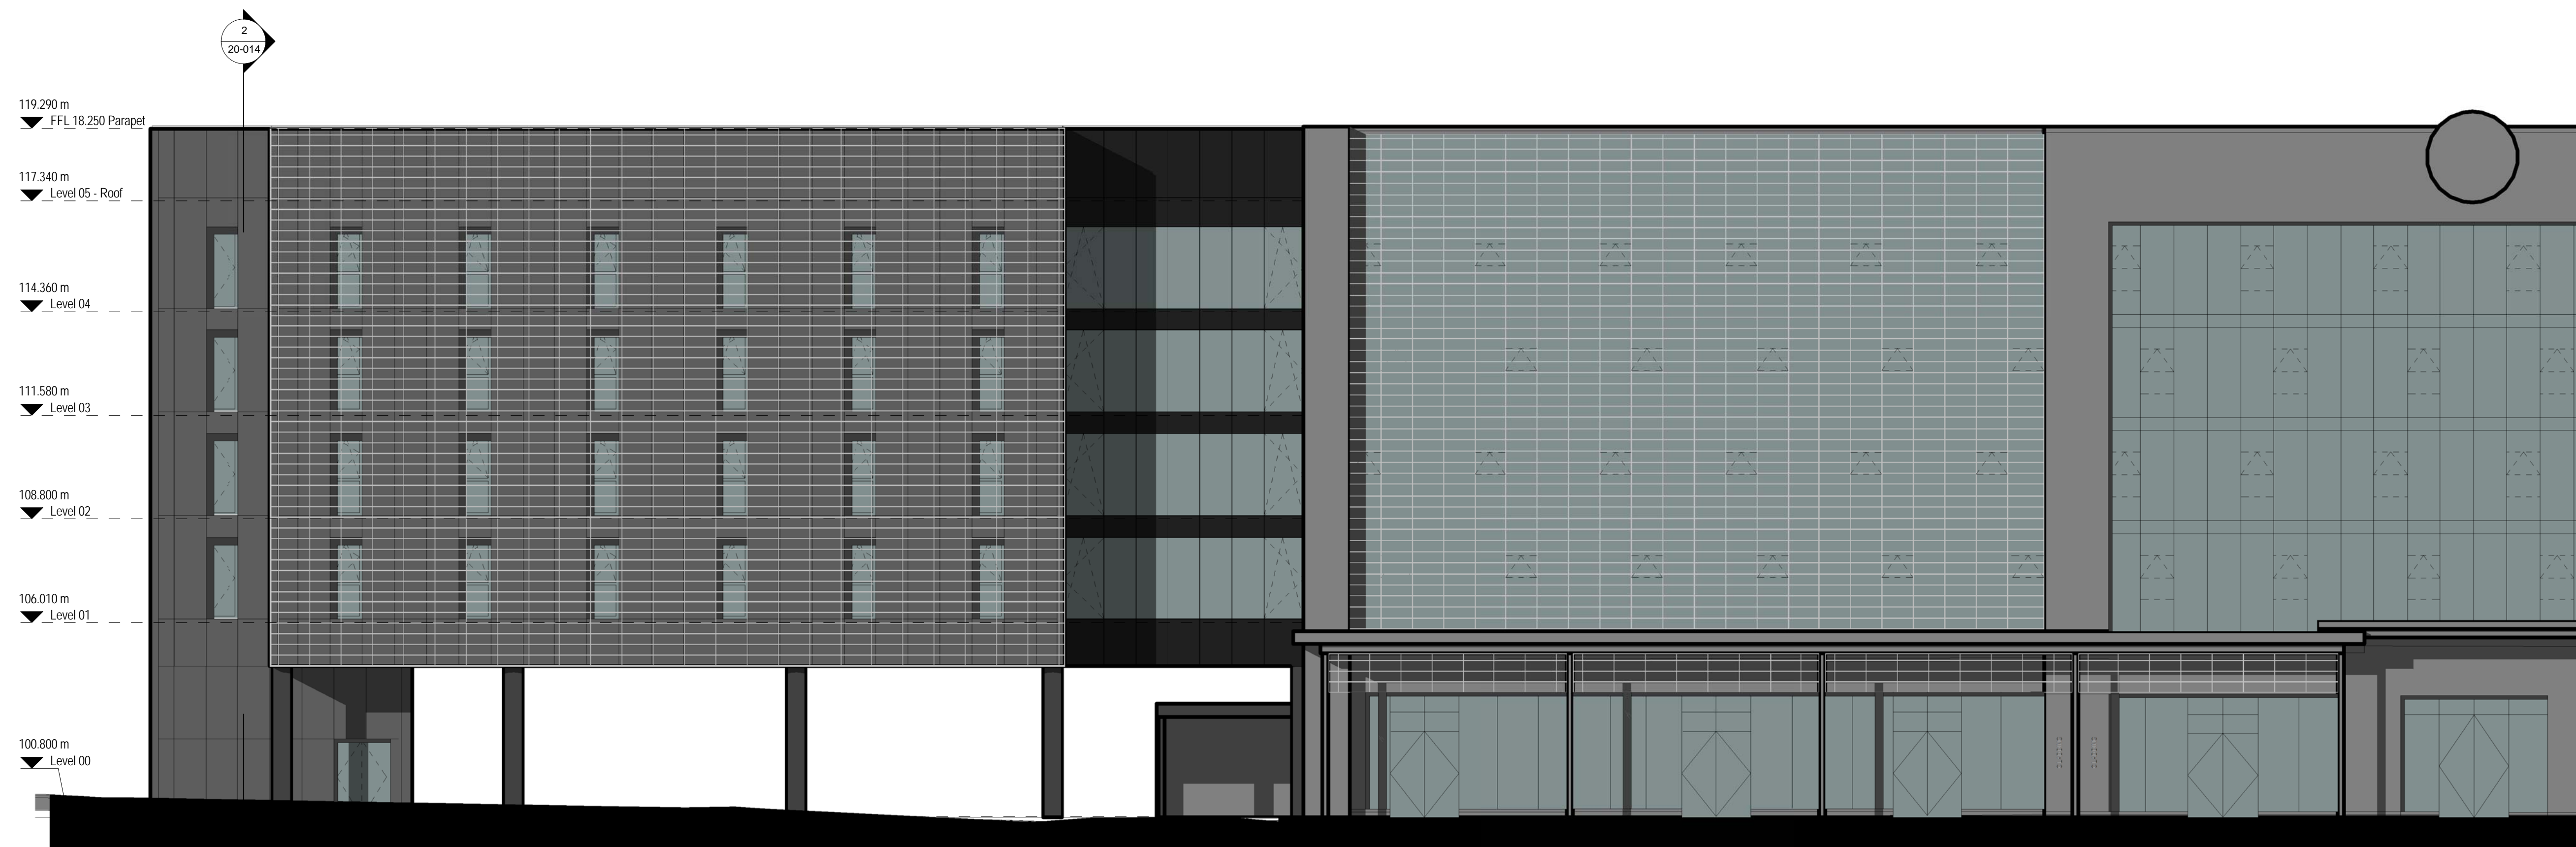


2 Front Elevation  
1:100

 

Notes

For planning purposes only

Copyright reserved.

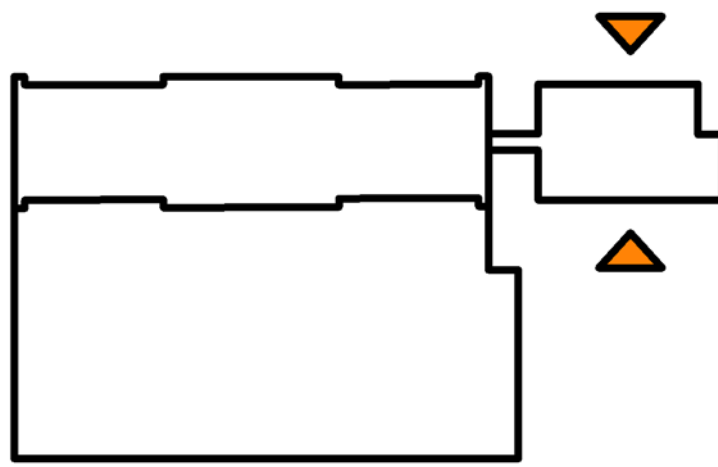

Materials key:

- Black metal cladding to match existing Village Hotel
- Tinted Glass Windows
- Back painted black glass spandrel
- Existing Village Hotel

H	05.07.18	Elevation amendments	DB
G	04.07.18	Elevation amendments	DB
F	28.05.18	Glazed link amendments	DB
E	16.03.18	Planning issue	DB
D	07.02.18	Room layout amended	DB
C	19.12.17	New cladding to the link between buildings	DB
B	08.12.17	New car park layout proposal	DB
A	01.12.17	First issue	DB

Revisions

Status

Planning

Client  
Village Hotel

Project  
Village Hotel Extension - Ashton Moss

Title  
GA - Elevations

Scale	Size	Date	Drawn	Checked
1:100	A1	12/01/17	DB	CD

3DReid  
www.3DReid.com  
Architecture Interiors Masterplanning



Drawing No. 170230-3DR-XX-DR-A-20-012 Rev. H