


SCALE 1 : 50

AS EXISTING



ELEVATION TO MARKET ST

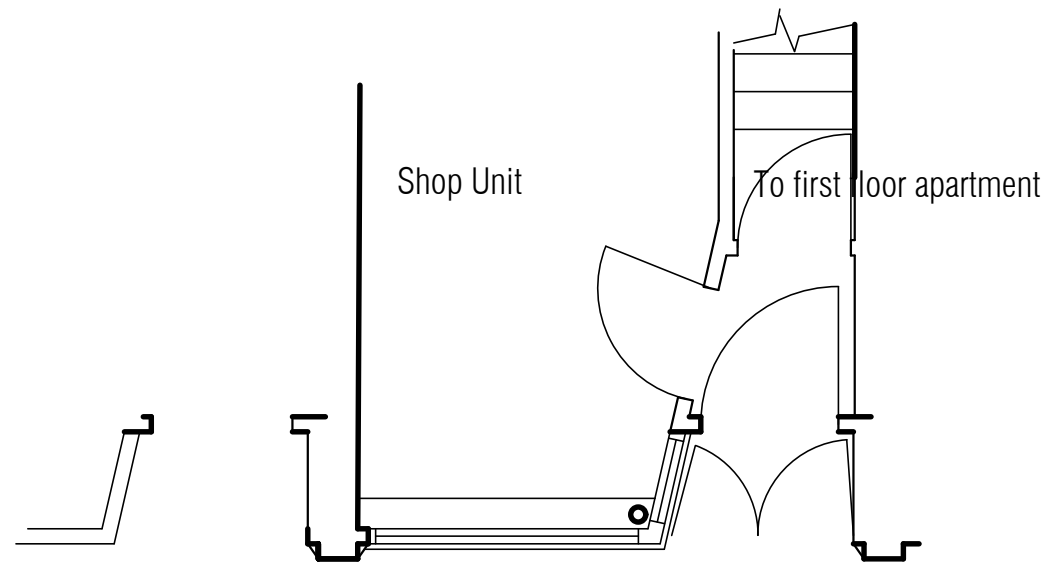


GROUND FLOOR PLAN

AS PROPOSED



ELEVATION TO MARKET ST

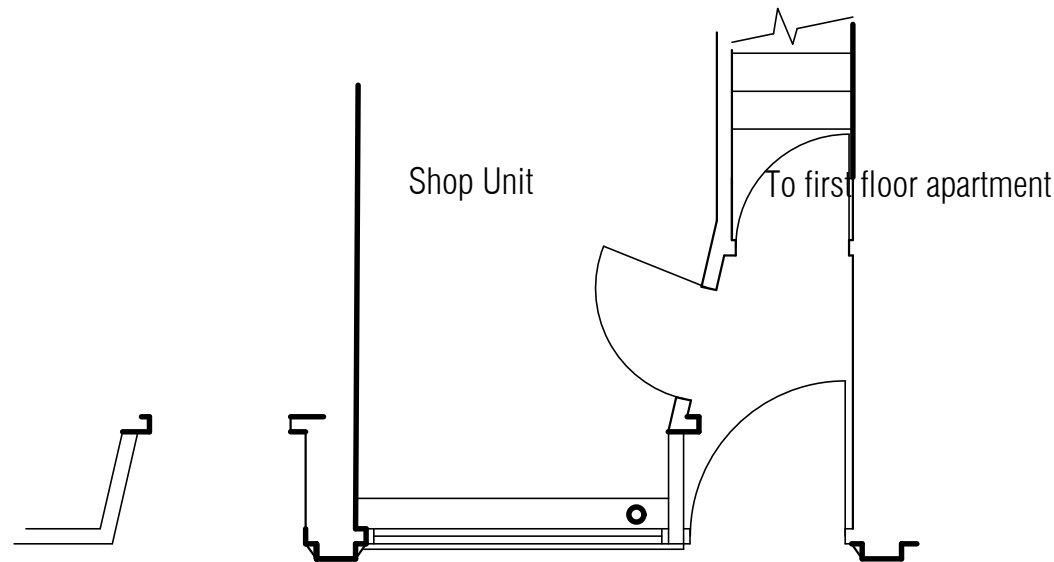

GROUND FLOOR PLAN

Copyright of this drawing is owned by Whittaker Design


NOTES

All dimensions to be checked on site and any discrepancies notified prior to commencement of work.

Do not scale from this drawing - If in any doubt, ask.

REVISIONS

Date Ref. By

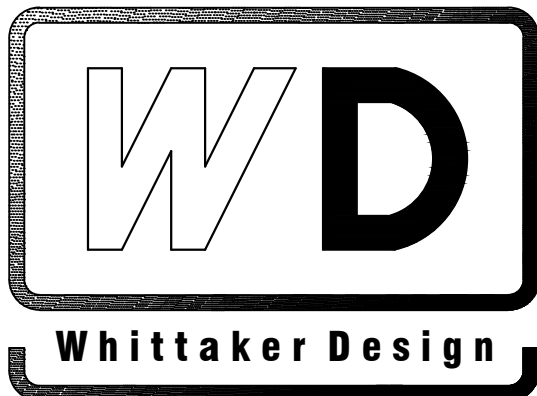

ARCHITECTURAL & INTERIOR DESIGNERS

169 ST. JOHN STREET  
LEES  
OLDHAM OL4 3DS  
T: 0161 620 1438  
F: 0161 620 1439

E: INFO@WHITTAKERDESIGN.CO.UK  
W: WWW.WHITTAKERDESIGN.CO.UK

PROJECT  
Quinn Property Developers  
73 Market St  
Stalybridge  
SK15 2AA

DRAWING TITLE  
Replacement Shop Front

SCALE 1:50 @ A1 DATE April 18

DRAWN A Doherty CHECKED

NUMBER 3660.1 REVISION