



Notes


Jennings Design Associates take no responsibility for any dimensions obtained by scaling from this drawing. If no dimension is shown the recipient must ascertain the dimension specifically from the Architect or by site measurement. Supplying this drawing in digital form is solely for convenience and no reliance may be placed on digital data. All data must be checked against hard copy. Dimensions must be checked on site. Any discrepancies must be reported to the Architect immediately. This drawing is copyright of Jennings Design Associates

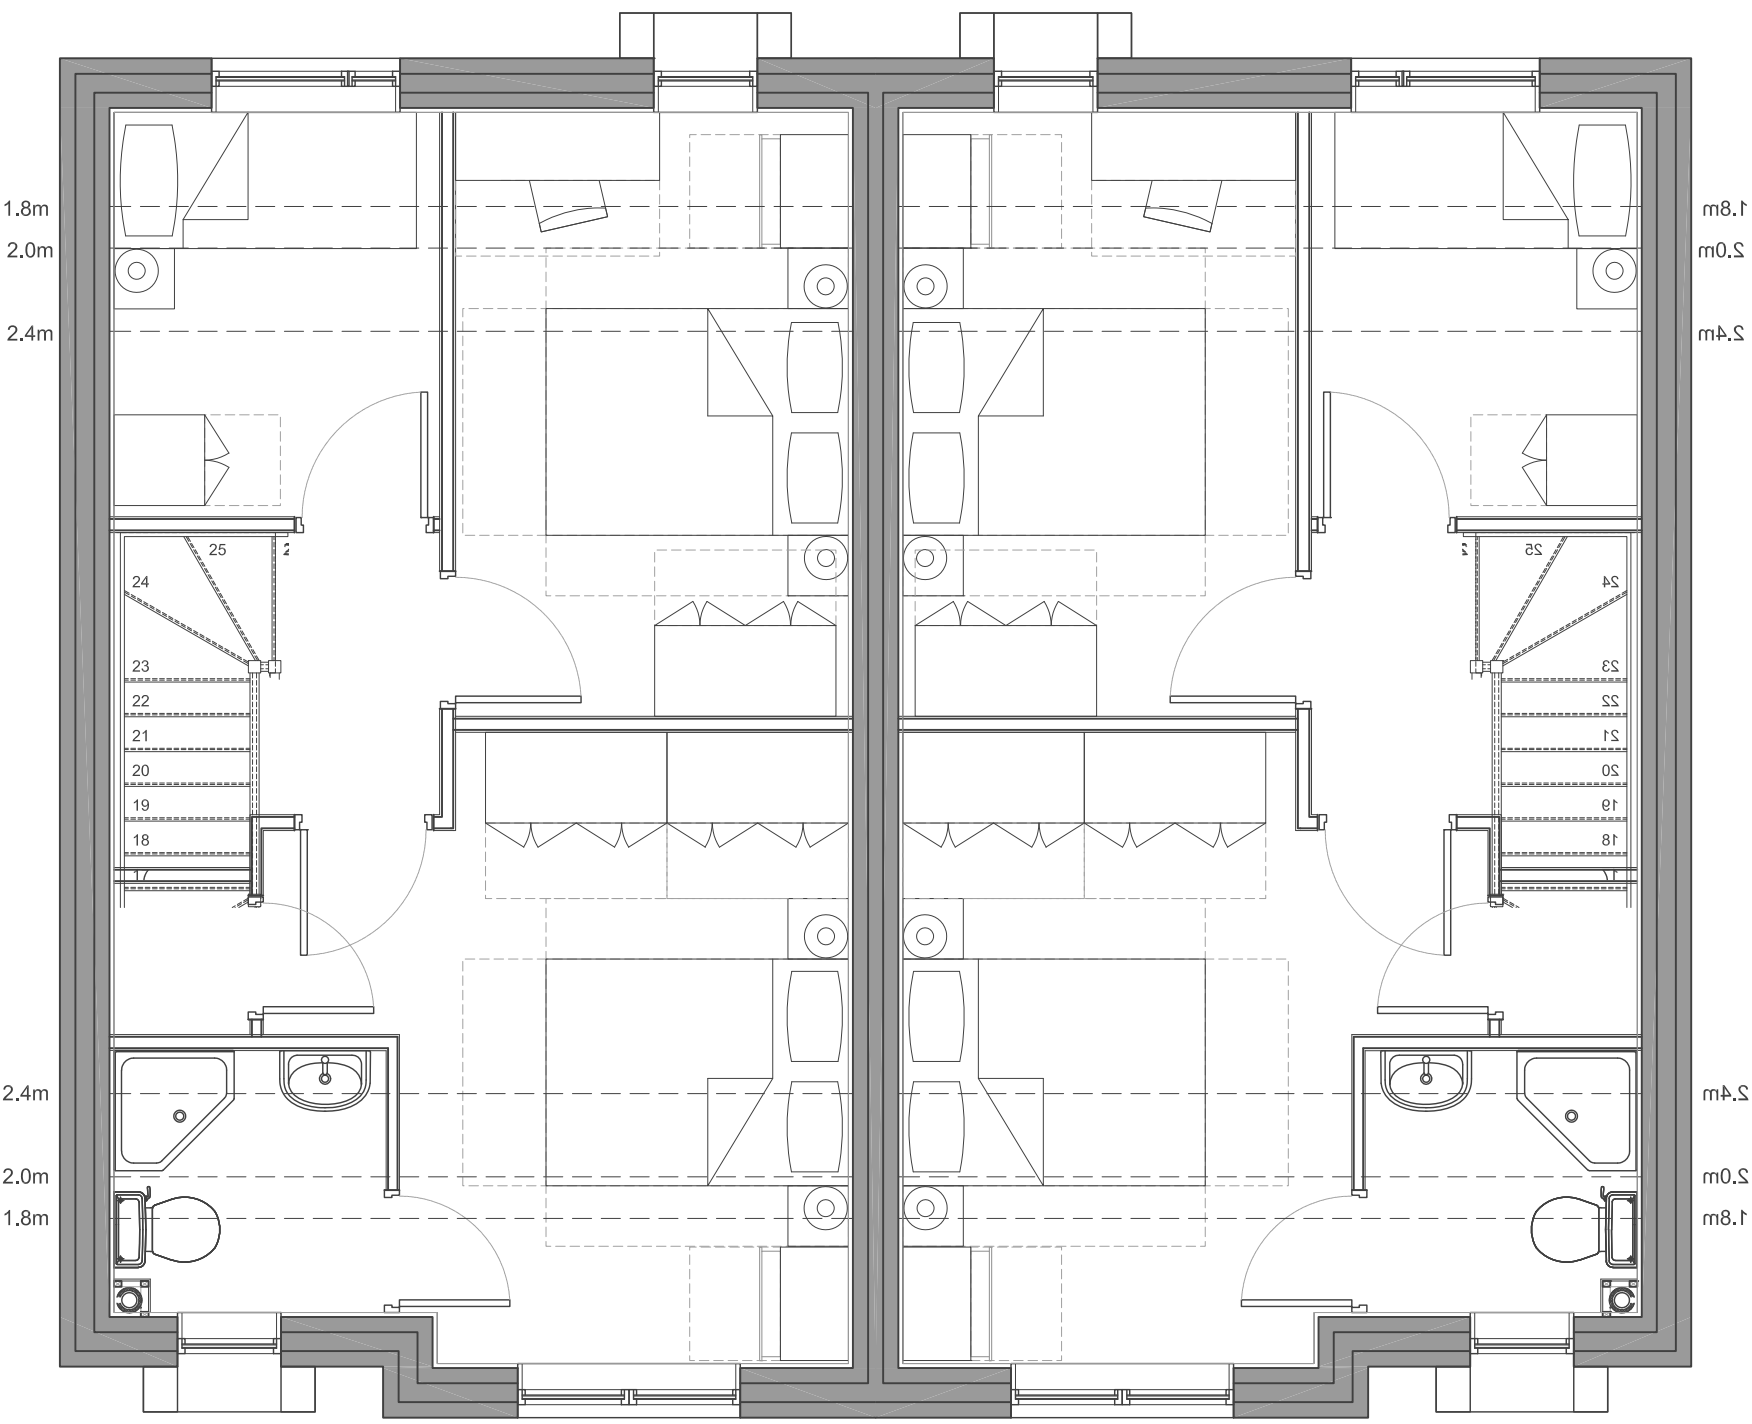

Second Floor Plan

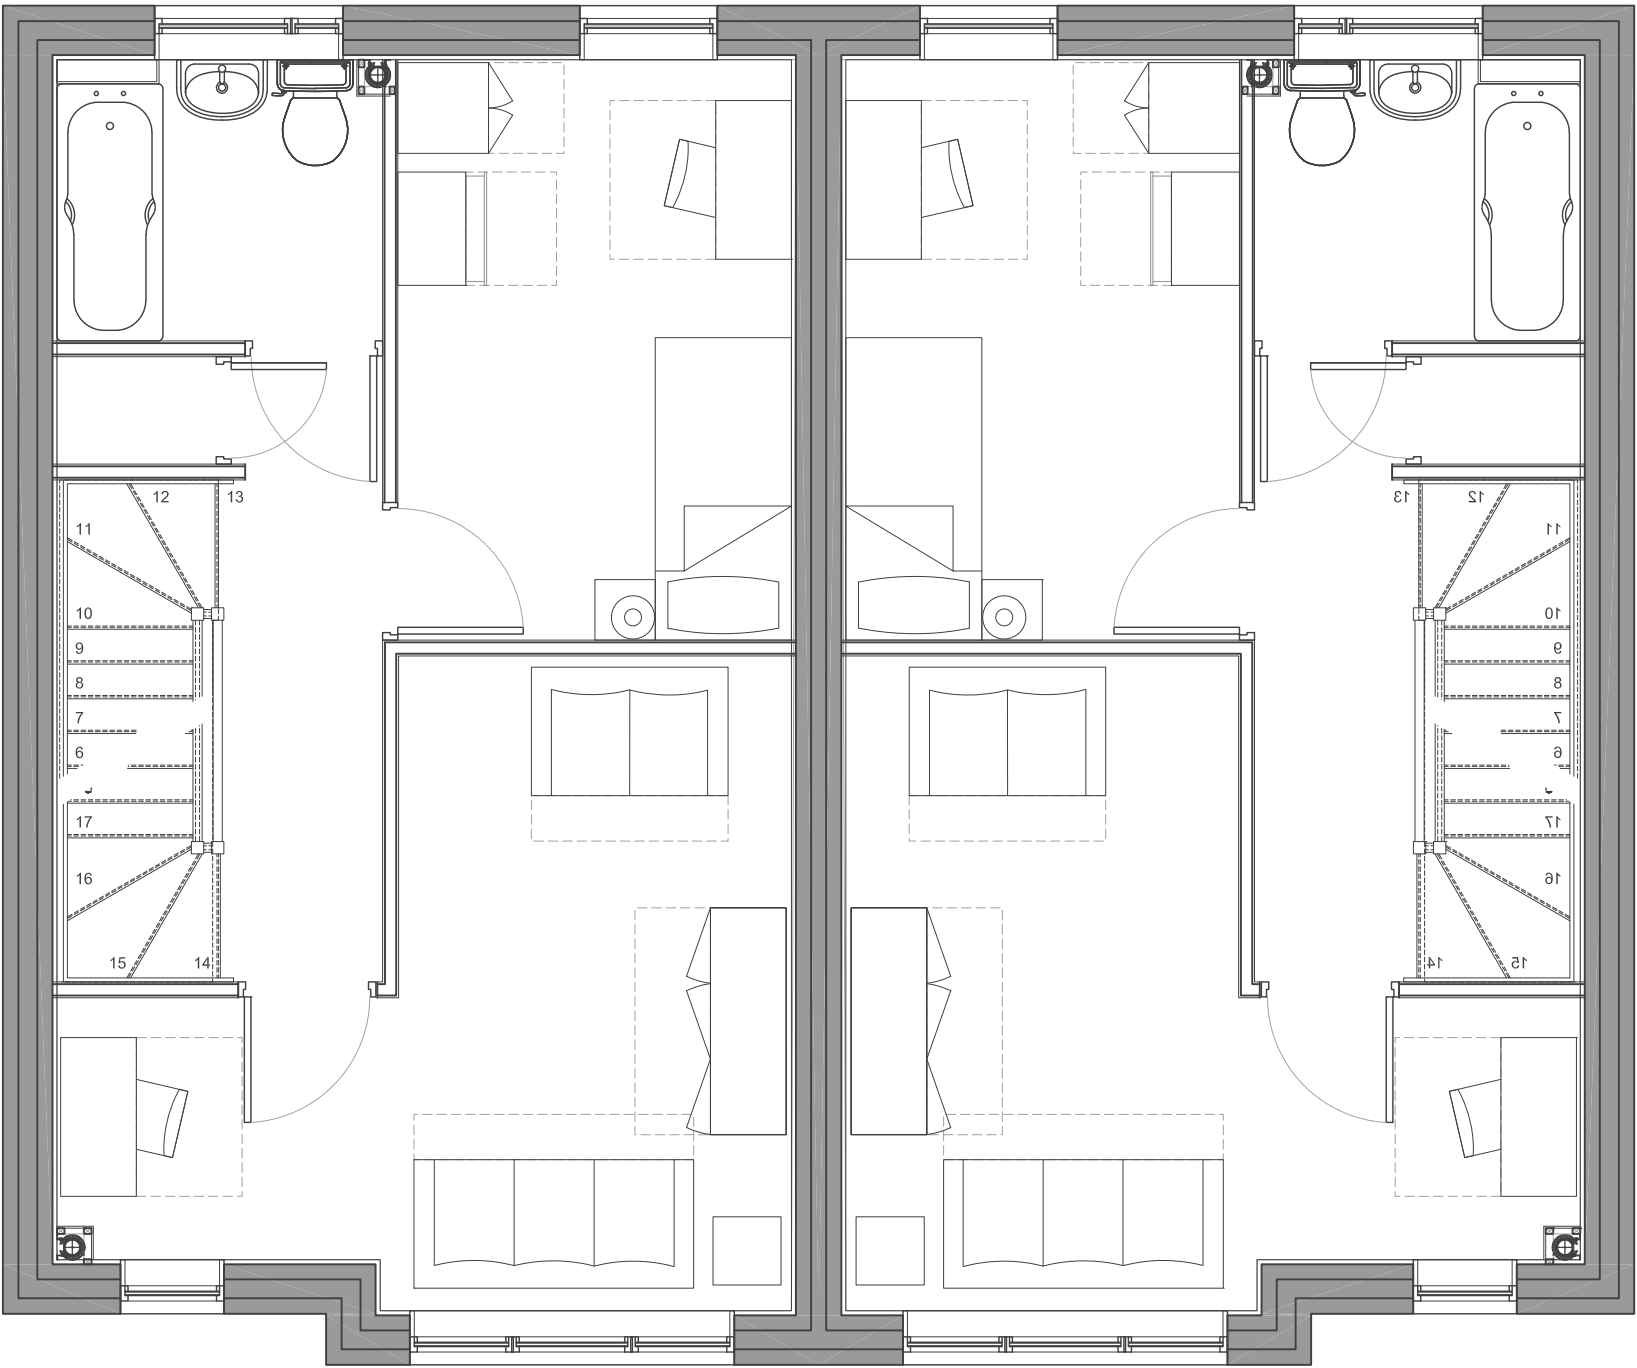

First Floor Plan

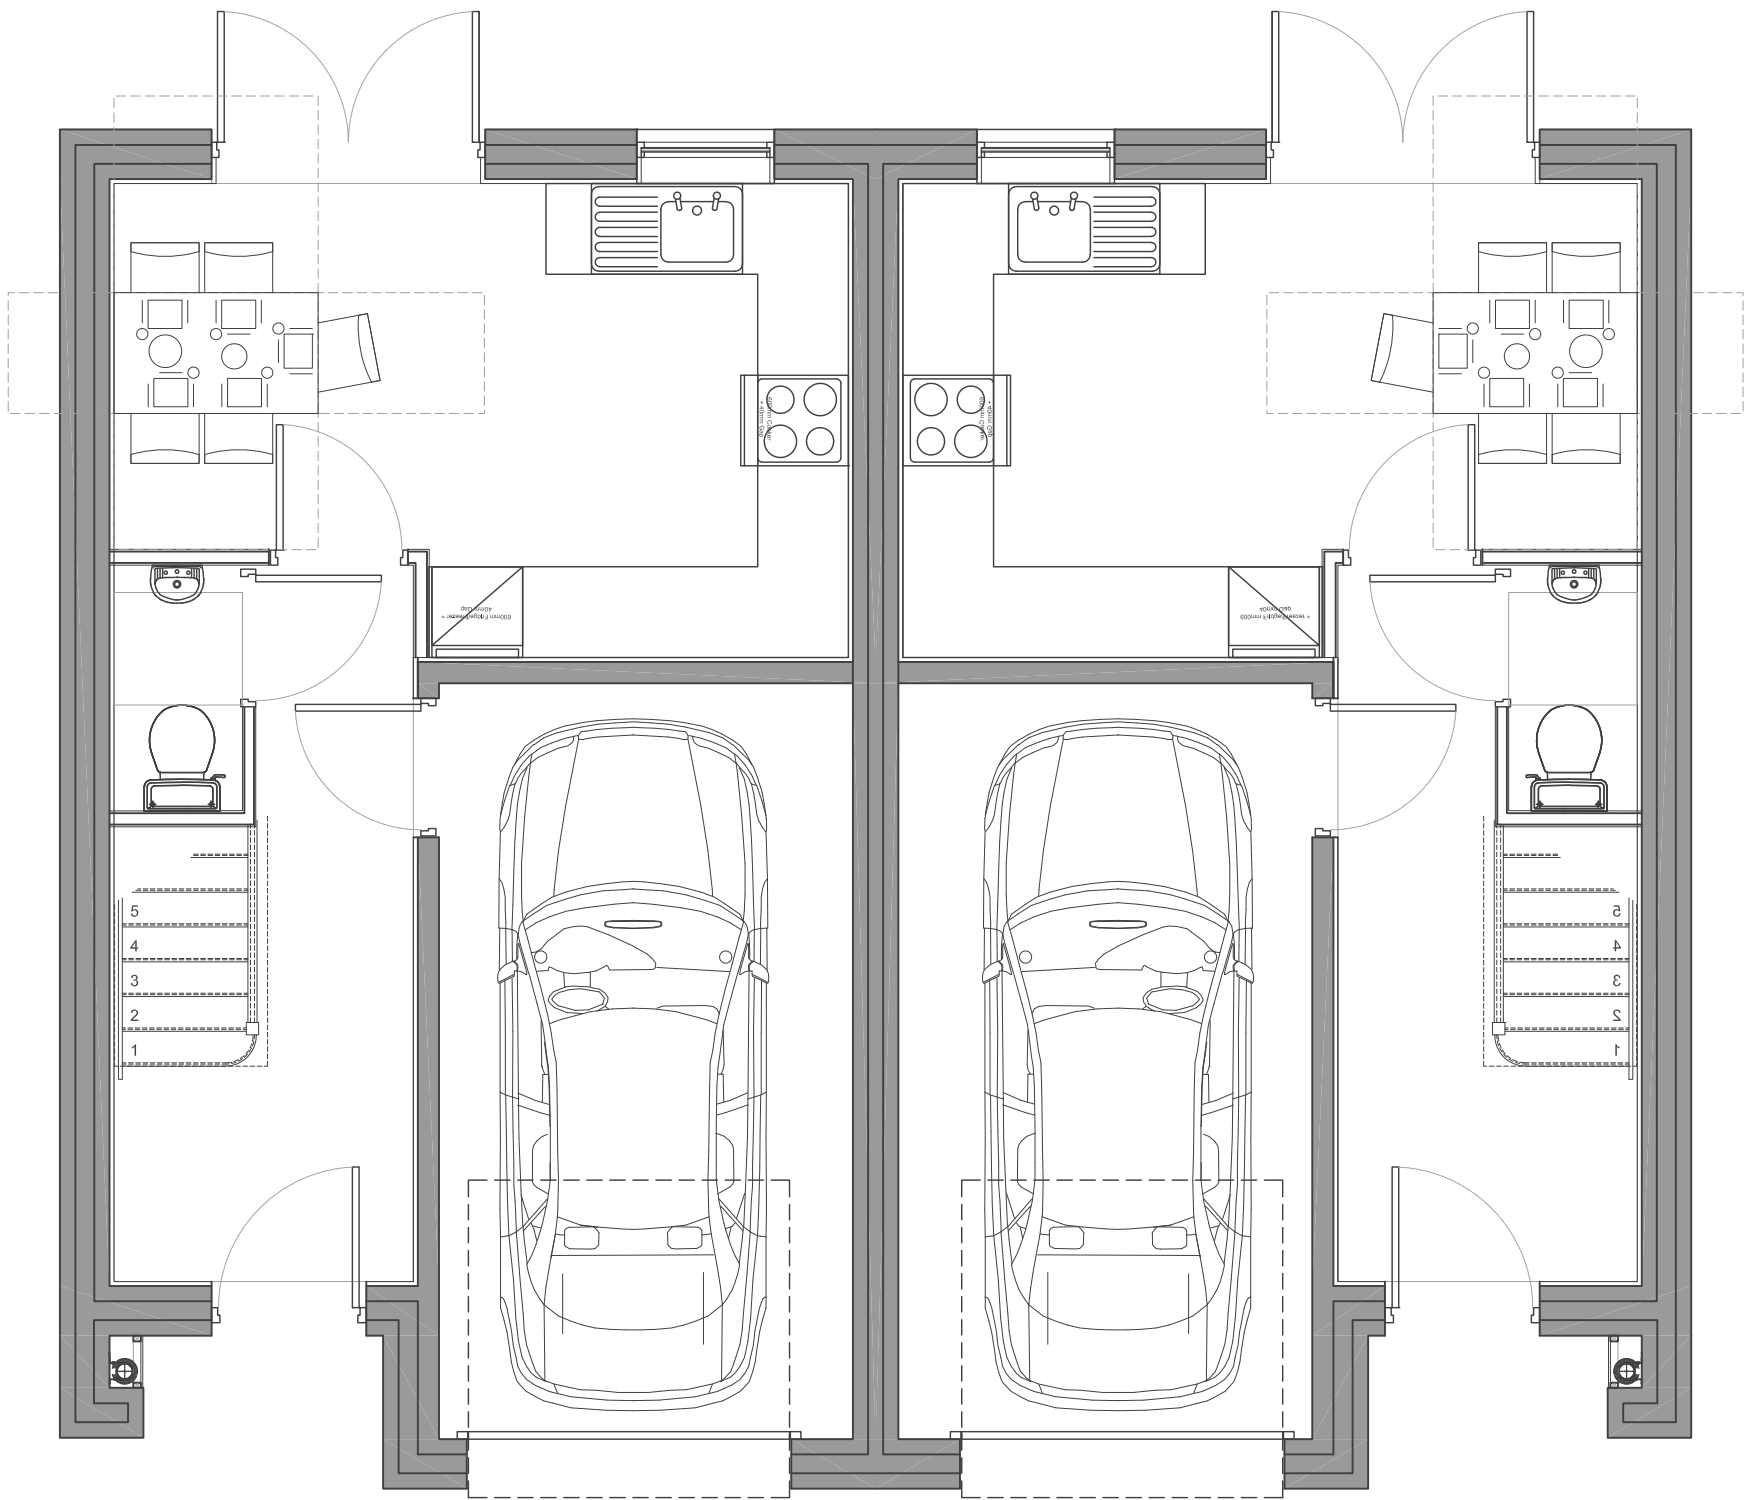


Ground Floor Plan



Front Elevation



Rear Elevation

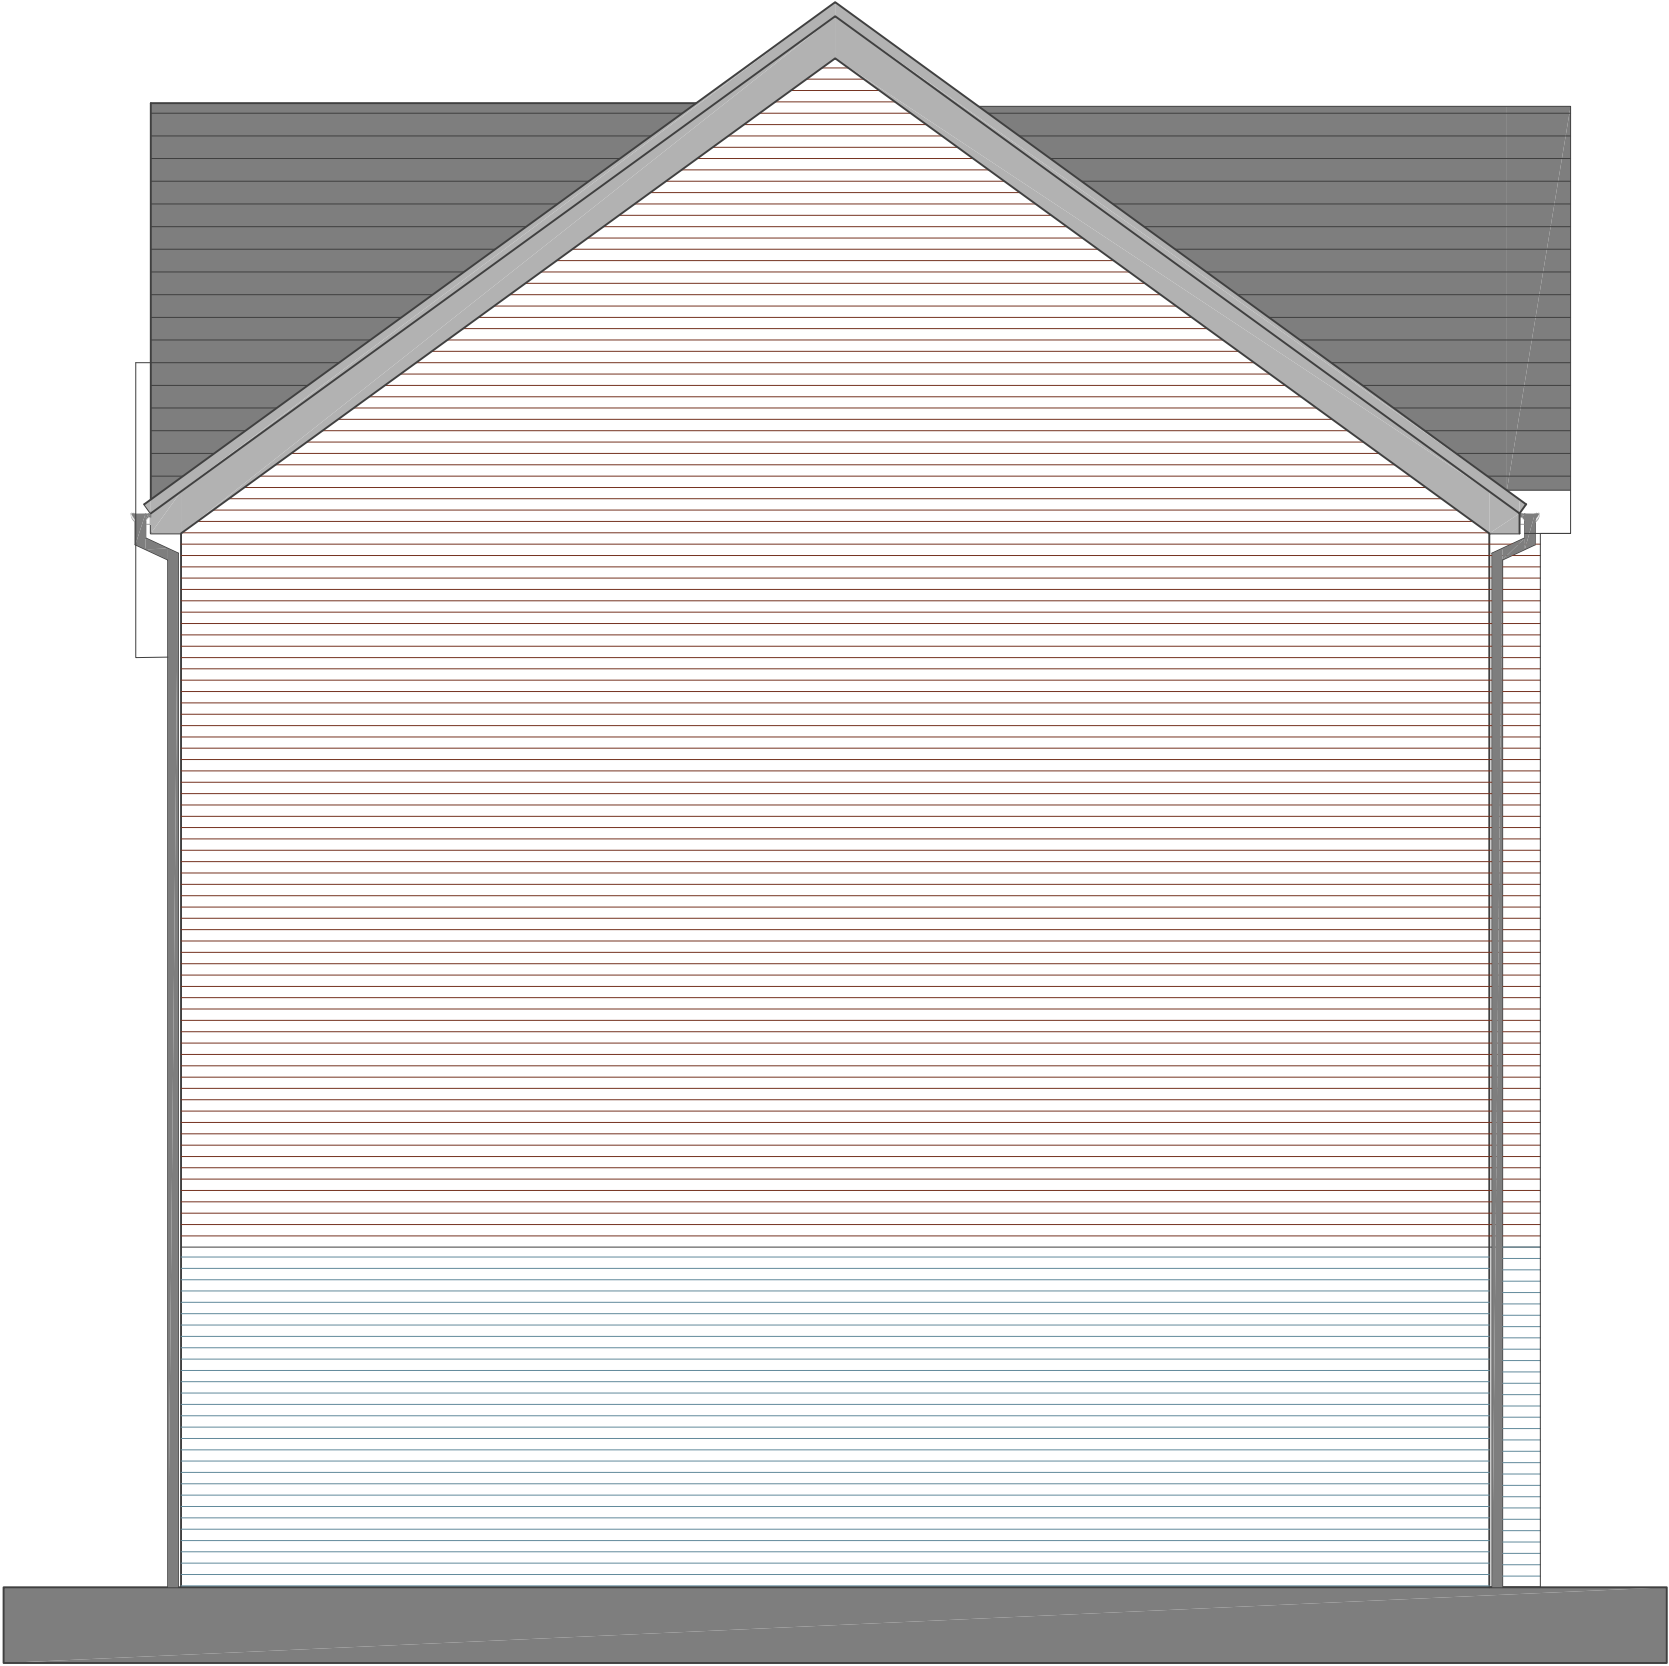

Gable Elevation

A	Issued for Planning Application	13.02.19	RJB
P3	Issued for comment preplanning	11.02.19	RJB
P2	Issued for comment preplanning	07.02.19	RJB
P1	Amended to suit client comments	31.01.19	RJB
Rev	Description	Date	By

C	Concept	G	Contract
D	Planning	J	Construction
E	Building Regs	L	As Built
F	Tender	Sk	Sketch

jda architects

info@jda-architects.com
www.jda-architects.com

manchester: 0161 336 5011
liverpool: 0151 665 0112

Client:

Galliford Try

Project:

Edge Lane, Droylsden, M34

Scale:

@ original size

Date:

Jan 19

Drawn by:

RJB

Checked By:

Job Number

1068

Description

Type A - 4 Bed House

Rev

A