





EXISTING **GROUND FLOOR PLAN**

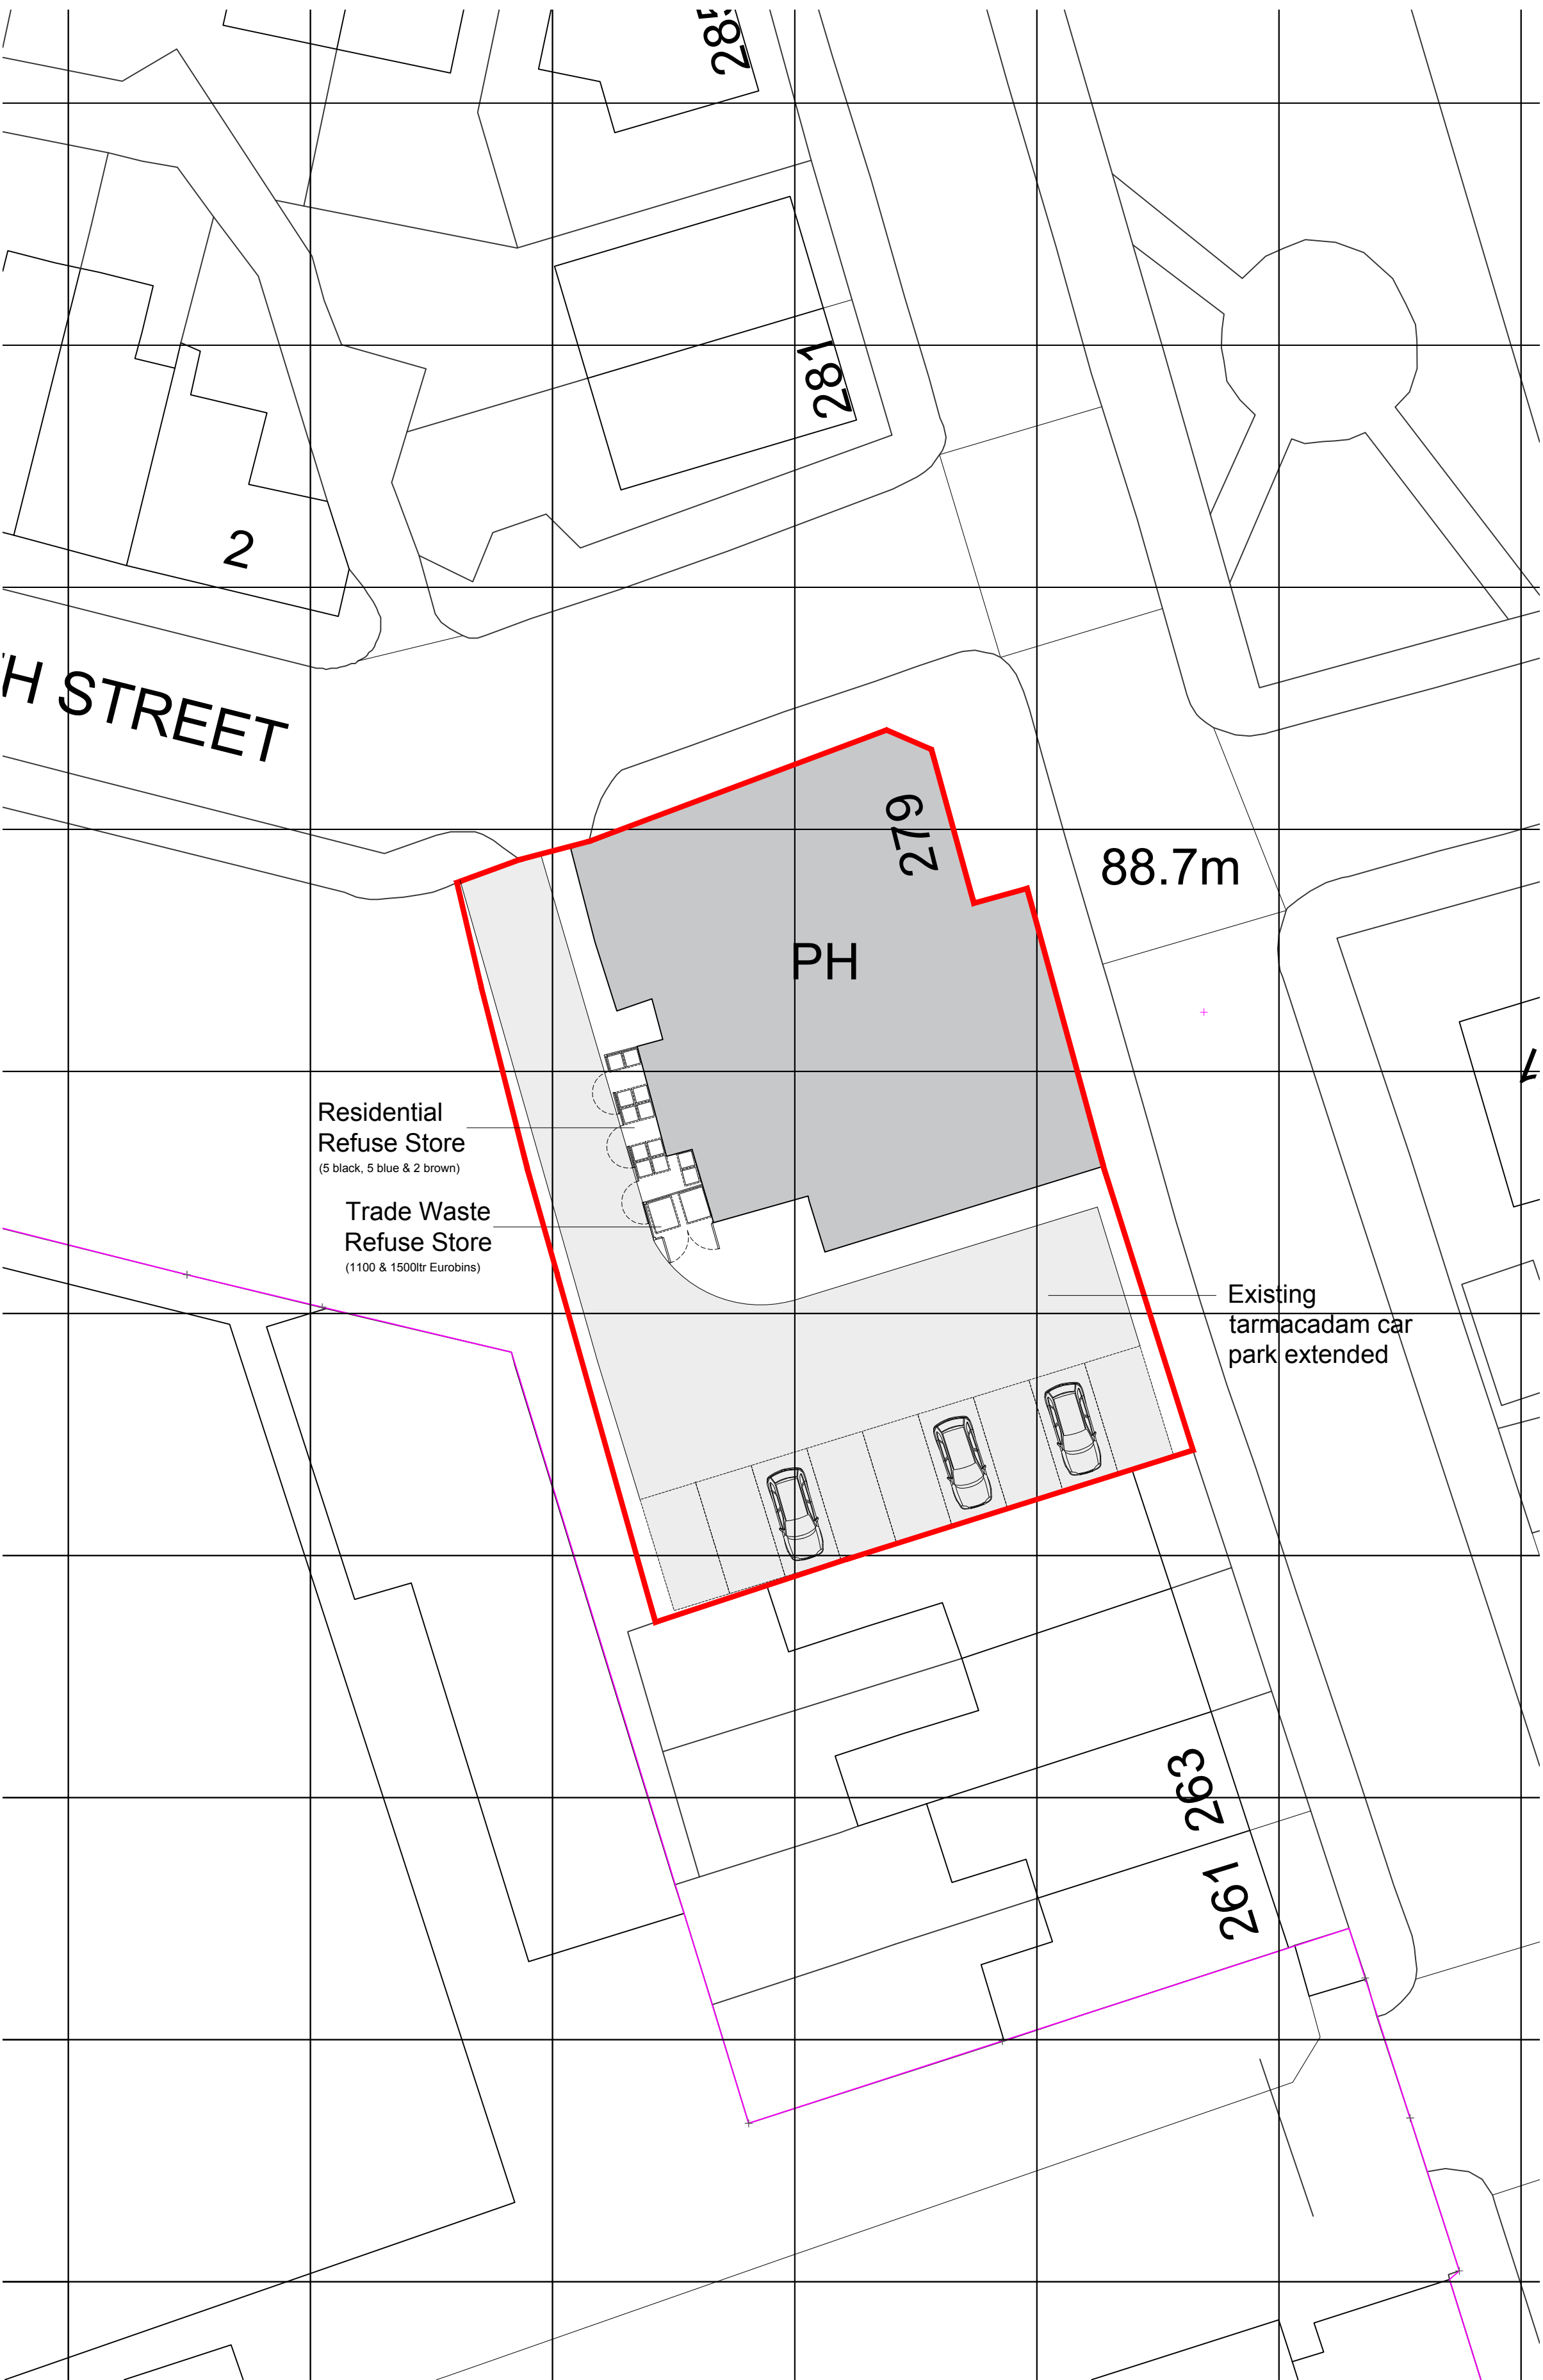

PROPOSED **GROUND FLOOR PLAN**

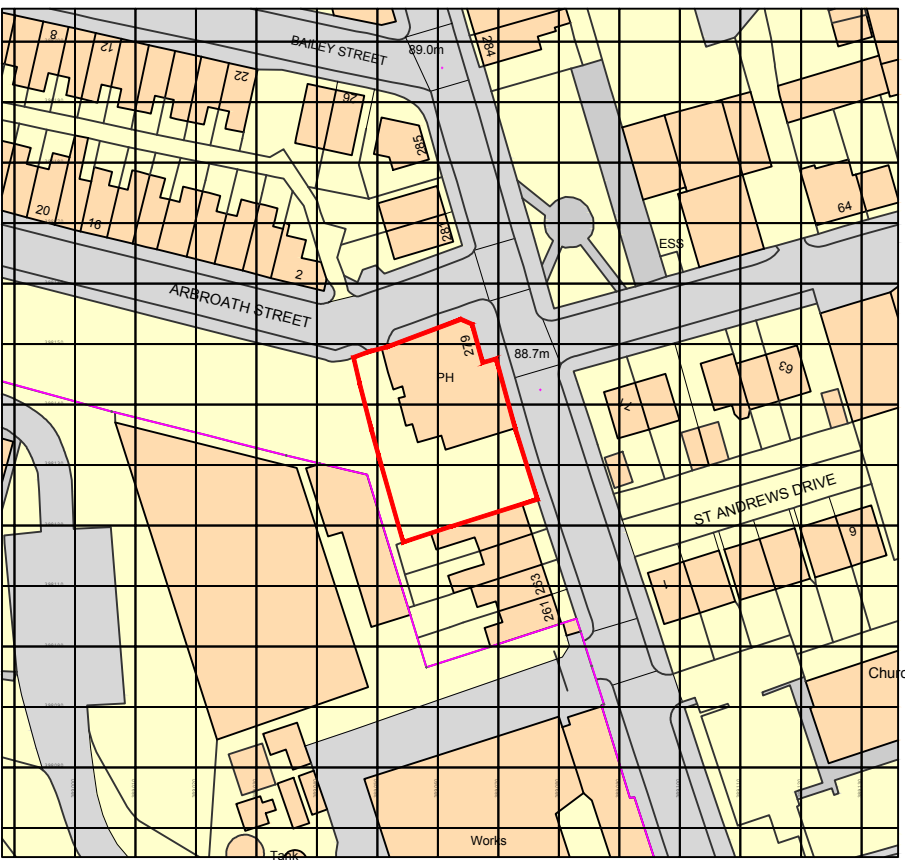

Ordnance Survey, (c) Crown Copyright 2018. All rights reserved. Licence number 100022432

EXISTING **GROUND FLOOR PLAN**

**NOTE:** BIN STORAGE SIZED ACCORDING TO WEEKLY COLLECTIONS AS SUGGESTED WITHIN IAN BERRY'S EMAIL 17.12.18

<b>APPLICANT:</b> DINESH CHINTA	
<b>PROJECT:</b> FORMER GARDENERS ARMS, 279 EDGE LANE, DROYLSDEN, M43 6BG	
<b>DRAWING TITLE:</b> LOCATION PLAN & SITE PLANS	
<b>DATE:</b> OCT 2018	<b>SCALE:</b> 1:50
<b>DRAWING No:</b> 2125/L01A	