


Planning Application 16/00212/FUL

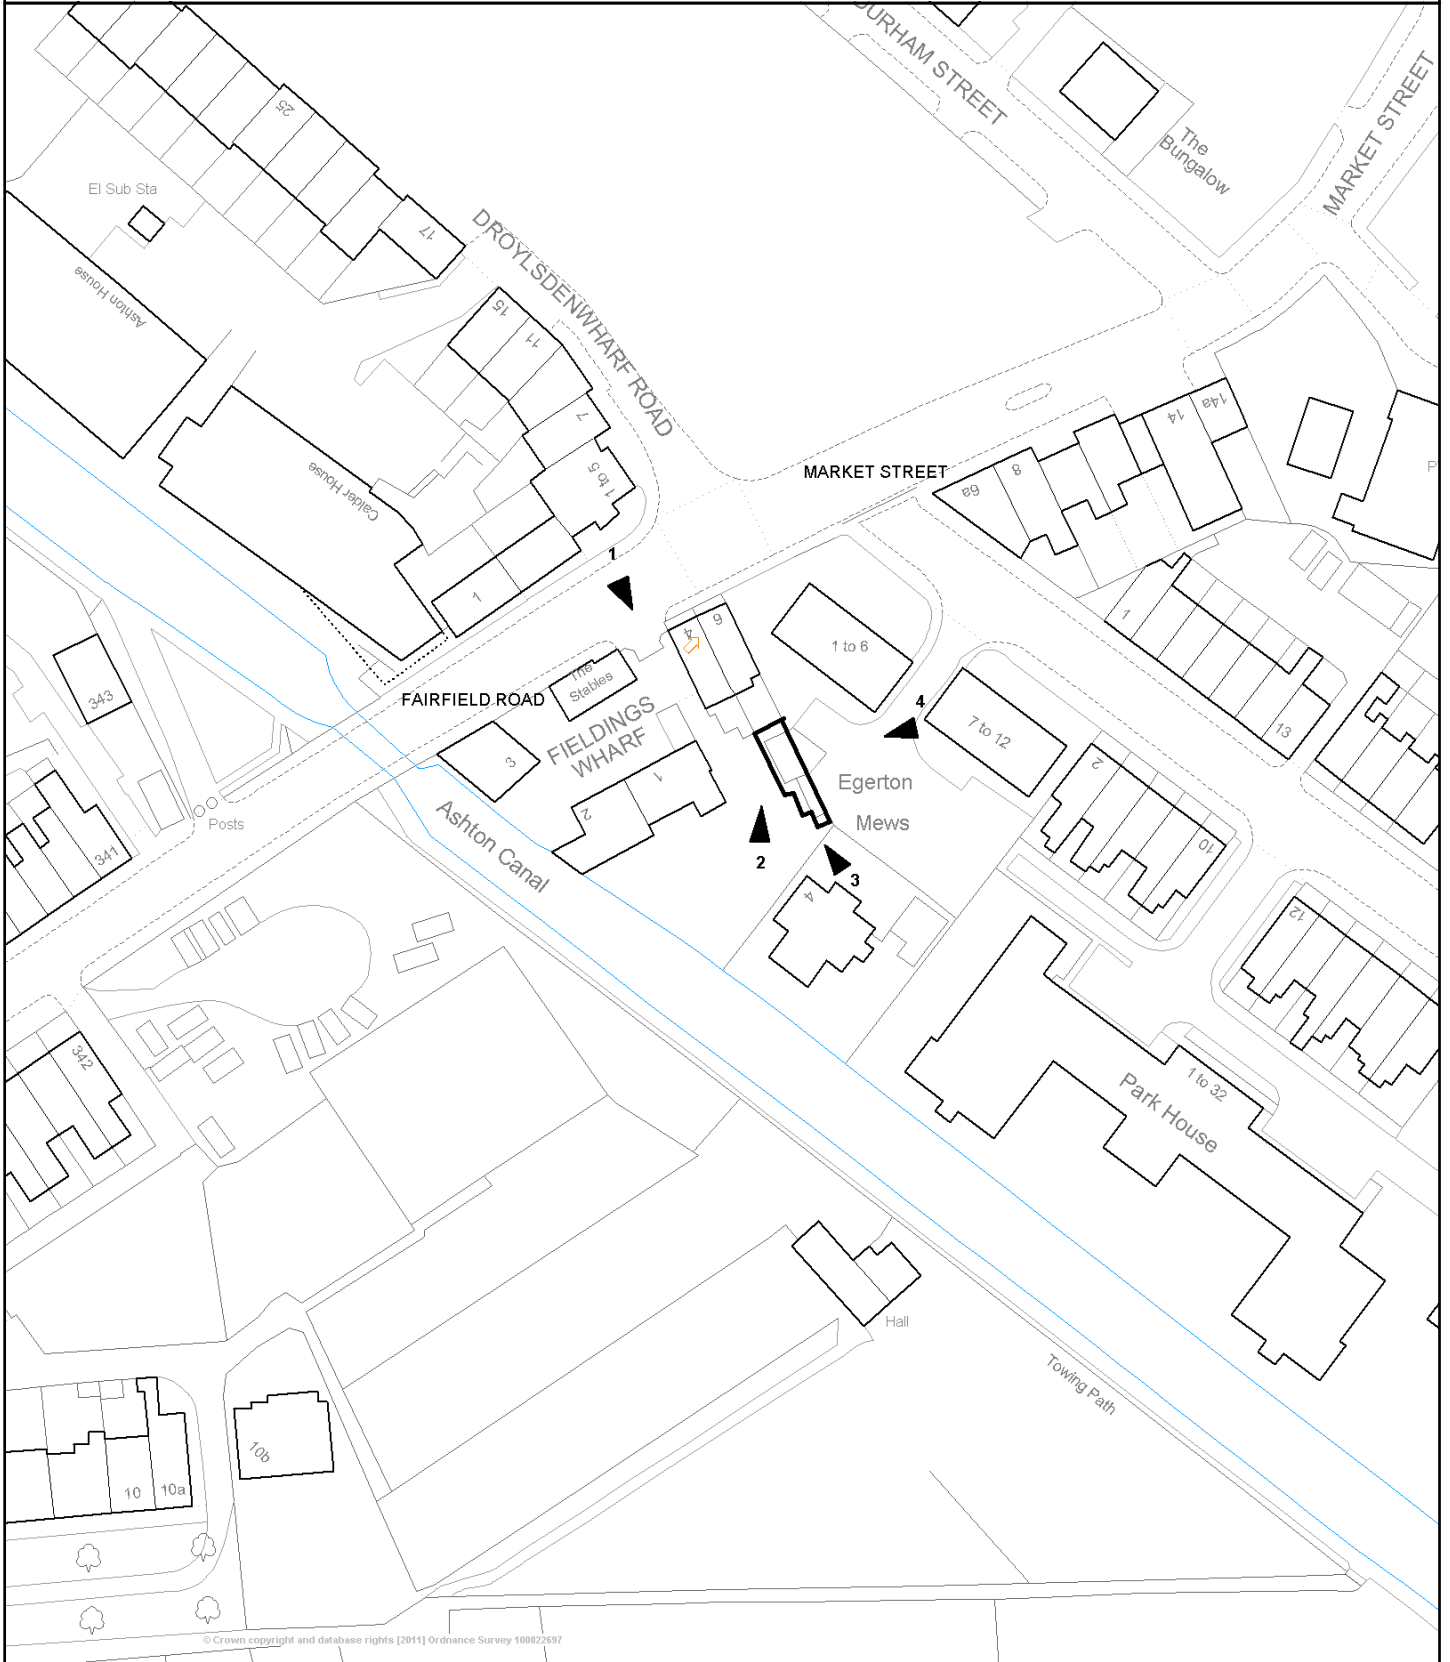

© Crown copyright and database rights [2011] Ordnance Survey 100022687

This map is reproduced from Ordnance Survey material with the permission of Ordnance Survey on behalf of the Controller of Her Majesty's Stationary Office (c) Crown copyright. Unauthorised reproduction infringes Crown copyright and may lead to prosecution or civil proceedings.

Scale 1/1000 Date 1/6/2016

Centre = 390303 E 397791 N

Application Number: 16/00212/FUL

Photo 1



Photo 2

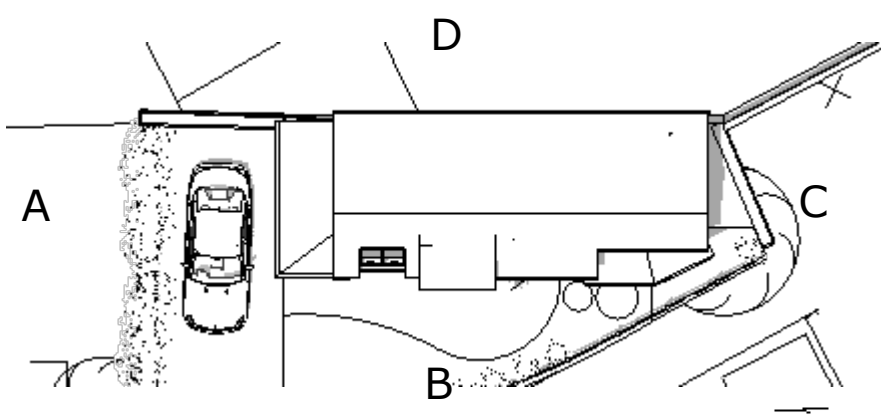


Photo 3



Photo 4





 Spazio Ltd

Project: **Fieldings Wharf, Market Street, Droylsden, M43 6EW**
 Drawing: **3D View Elevation BC as proposed**
 Date: APR16
 Drawn by: EJG
 Checked by: SWF

Date: APR16	Drawn by: EJG	Checked by: SWF
Scale: A3	Drawing no: 760-01-256R2	Rev: EJG

3Elm Grove
 Didsbury
 Manchester
 United Kingdom
 M20 6PL

inf.spazio@gmail.com
 www.spazioltd.com

3D View Elevation BC as proposed A3



slate roof tiles on new timber pitched roof construction to LA planning department approval

new opening to suit new double glazed painted s/w window frames

slate roof tiles on new timber pitched roof construction to LA planning department approval

New timber faced construction

Roof/ridge

new opening to suit new double glazed painted s/w window frames

First floor

new brickwall boundary

Ground floor

5,44 m

2,83 m

2,21 m

wooden flowerbox

new opening to suit new double glazed painted s/w window frames and maind door

new opening to suit new double glazed painted s/w window frames and maind door

dwarf wooden fence

Boundary line

Cavity old style Brickwall to match other buildings

 Spazio Ltd


Project:
Fieldings Wharf, Market Street, Droylsden, M43 6EW
 Drawing:
Front Elevation B as proposed

3Elm Grove
 Didsbury
 Manchester
 United Kingdom
 M20 6PL

Date: APR16	Drawn by: EJG	Checked by: SWF
Scale: 1:50@A3	Drawing no: 760-01-220R2	Rev: EJG

inf.spazio@gmail.com
 www.spazioltd.com

Front Elevation B as proposed scale 1:50 A3

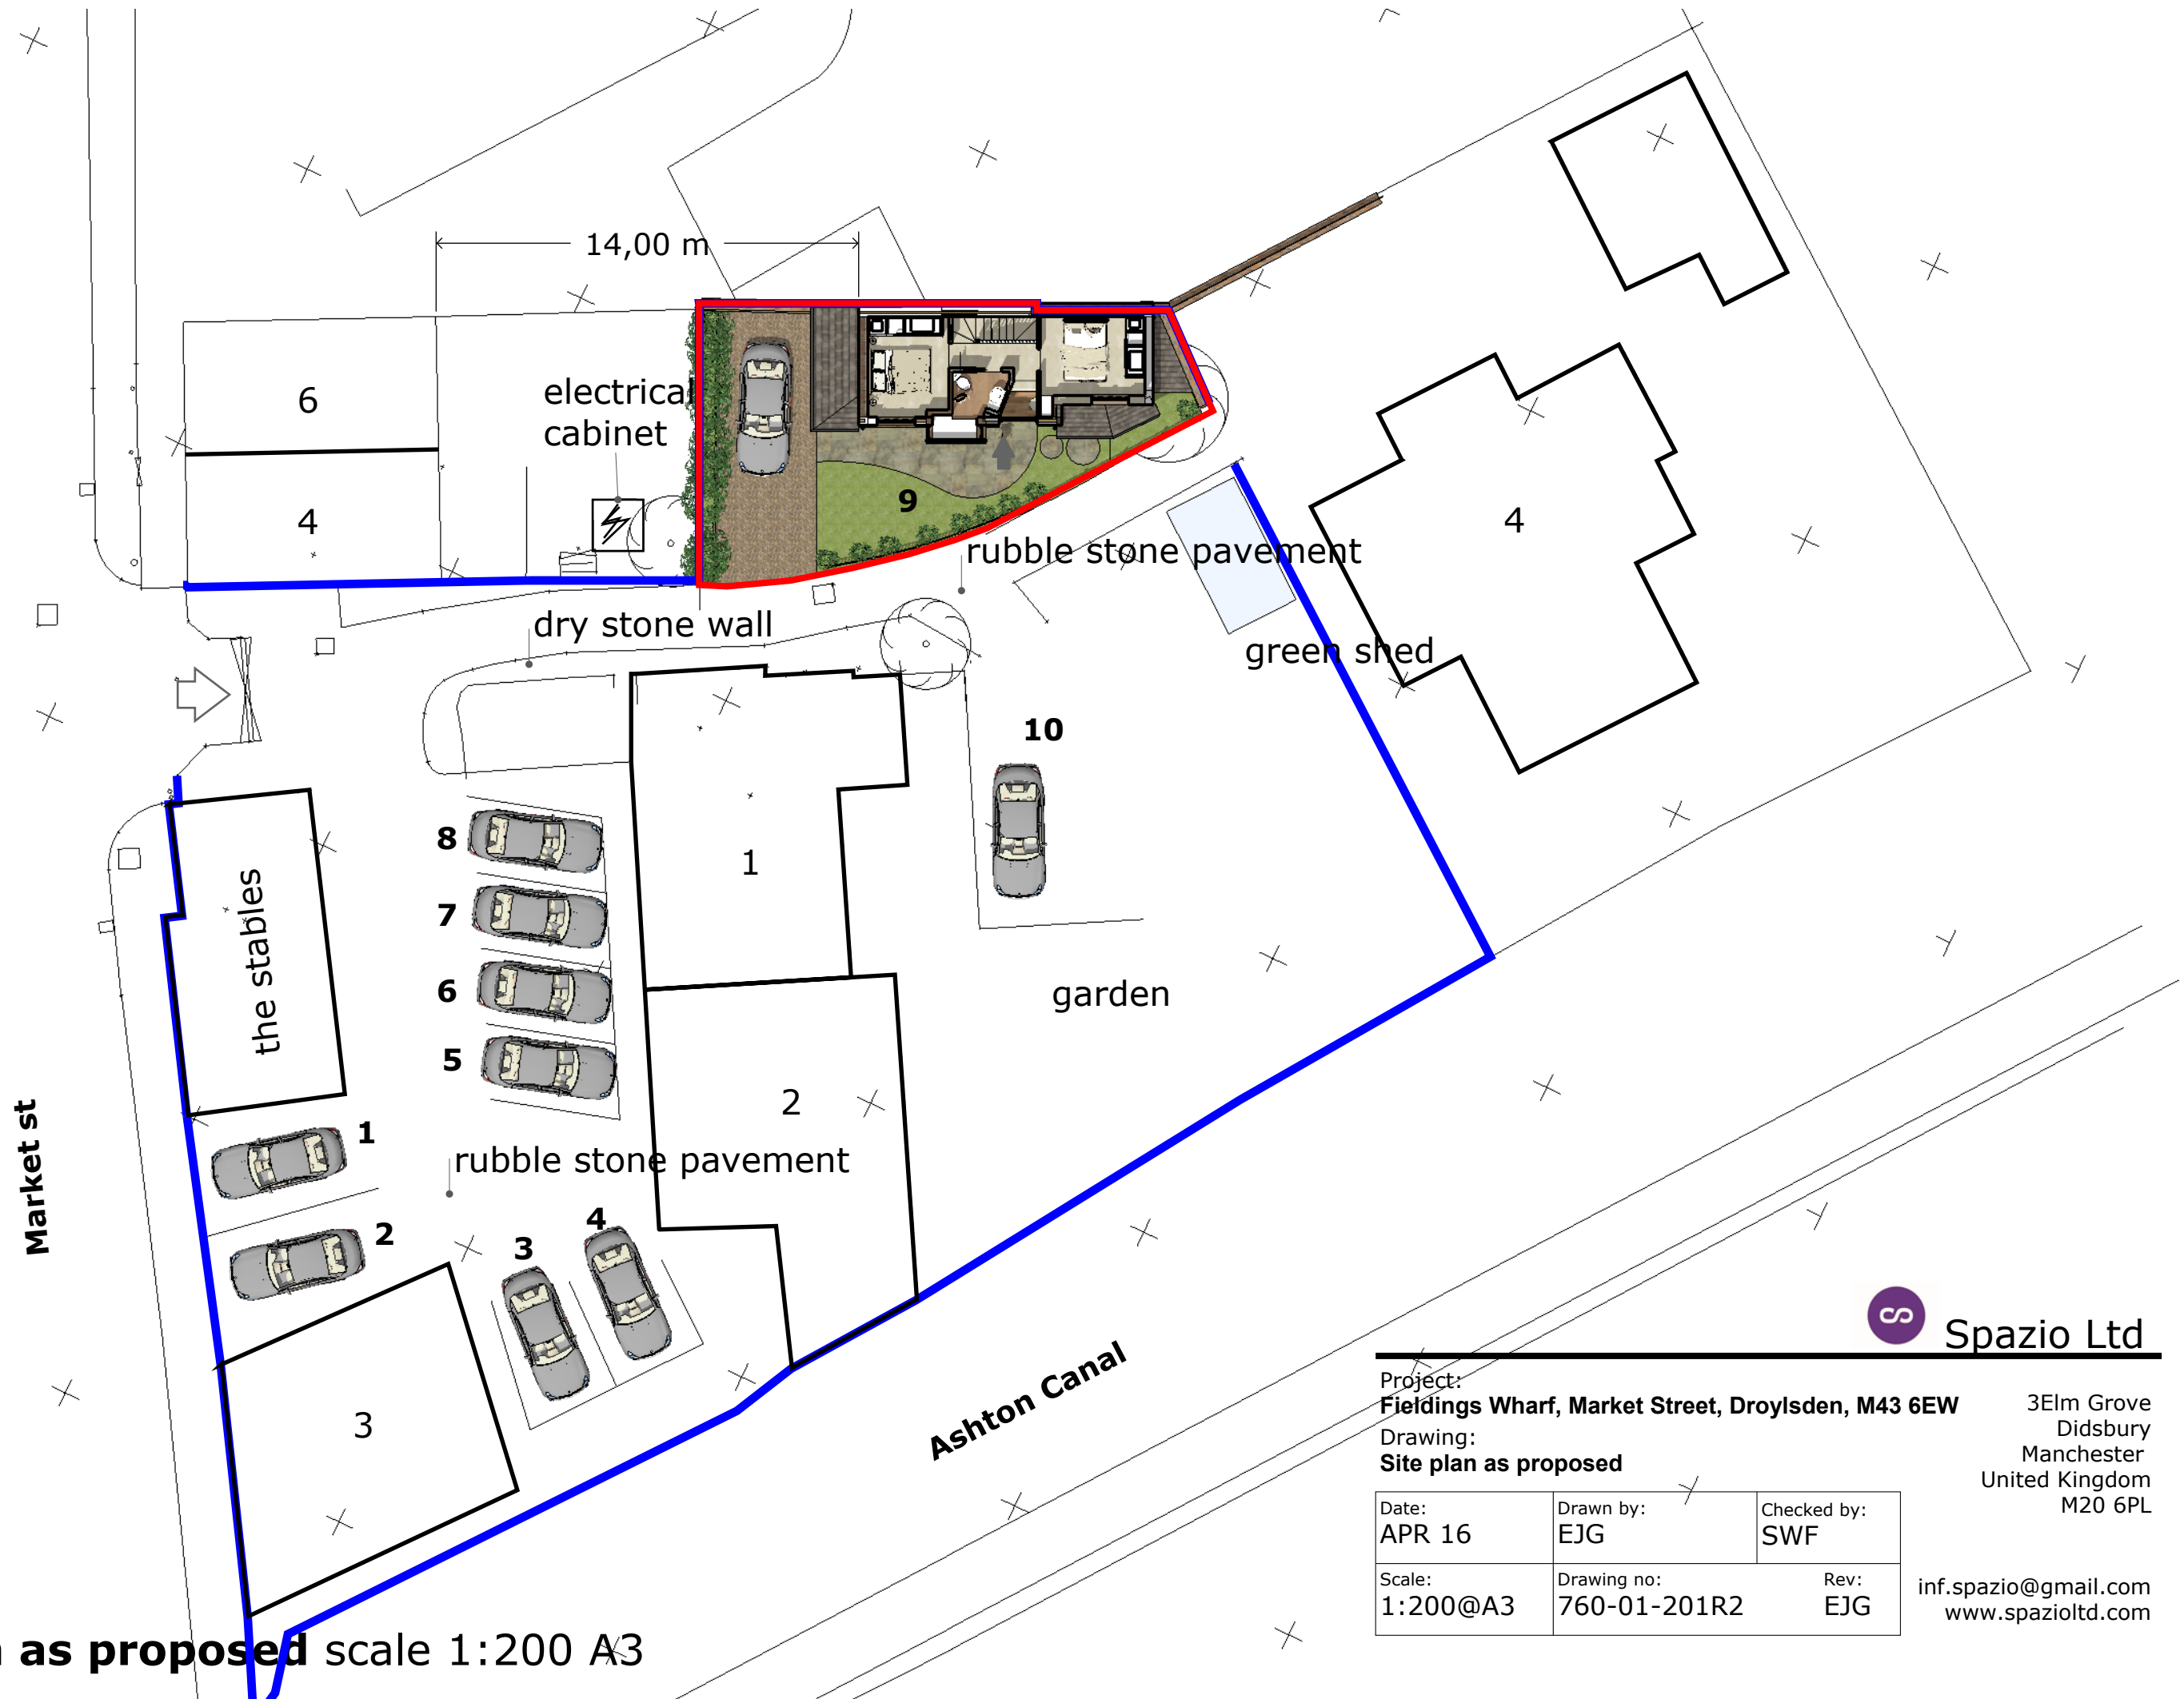

Site Plan as proposed scale 1:200 A3

 **Spazio Ltd**

Project:
Fieldings Wharf, Market Street, Droylsden, M43 6EW
 Drawing:
Site plan as proposed

3Elm Grove
 Didsbury
 Manchester
 United Kingdom
 M20 6PL

Date: APR 16	Drawn by: EJG	Checked by: SWF
Scale: 1:200@A3	Drawing no: 760-01-201R2	Rev: EJG

inf.spazio@gmail.com
 www.spazioltd.com