
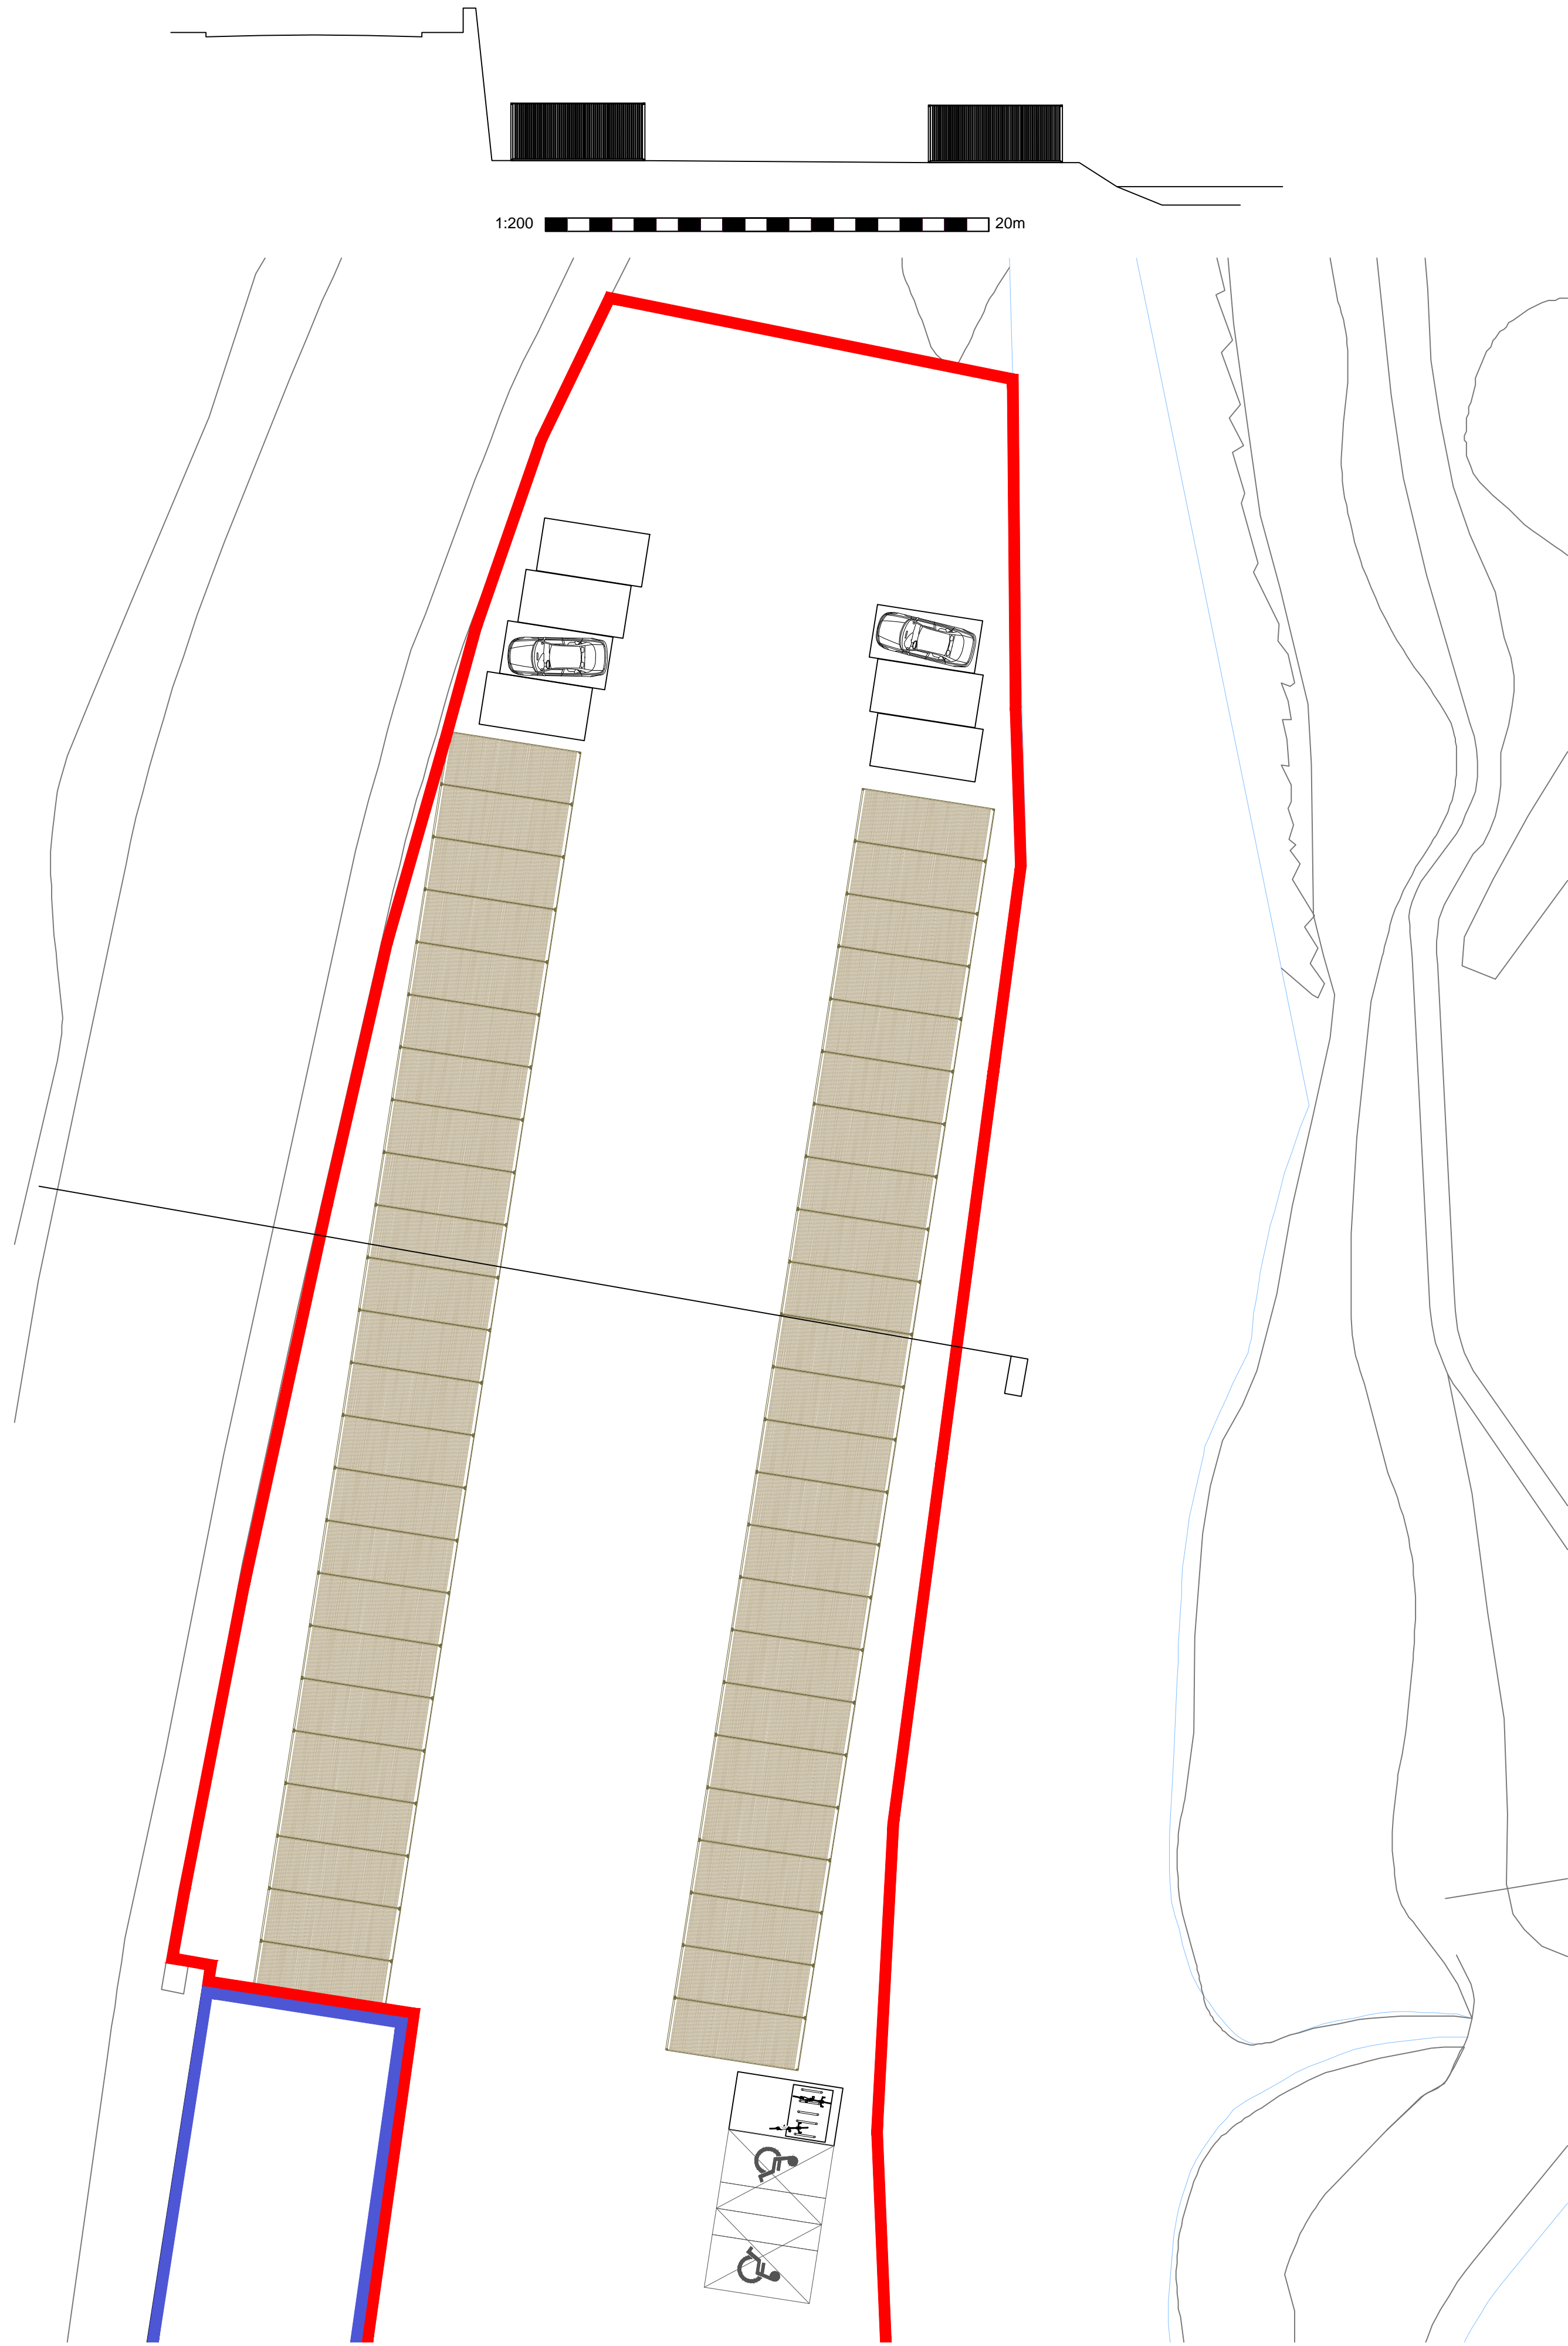


CONTAINERS

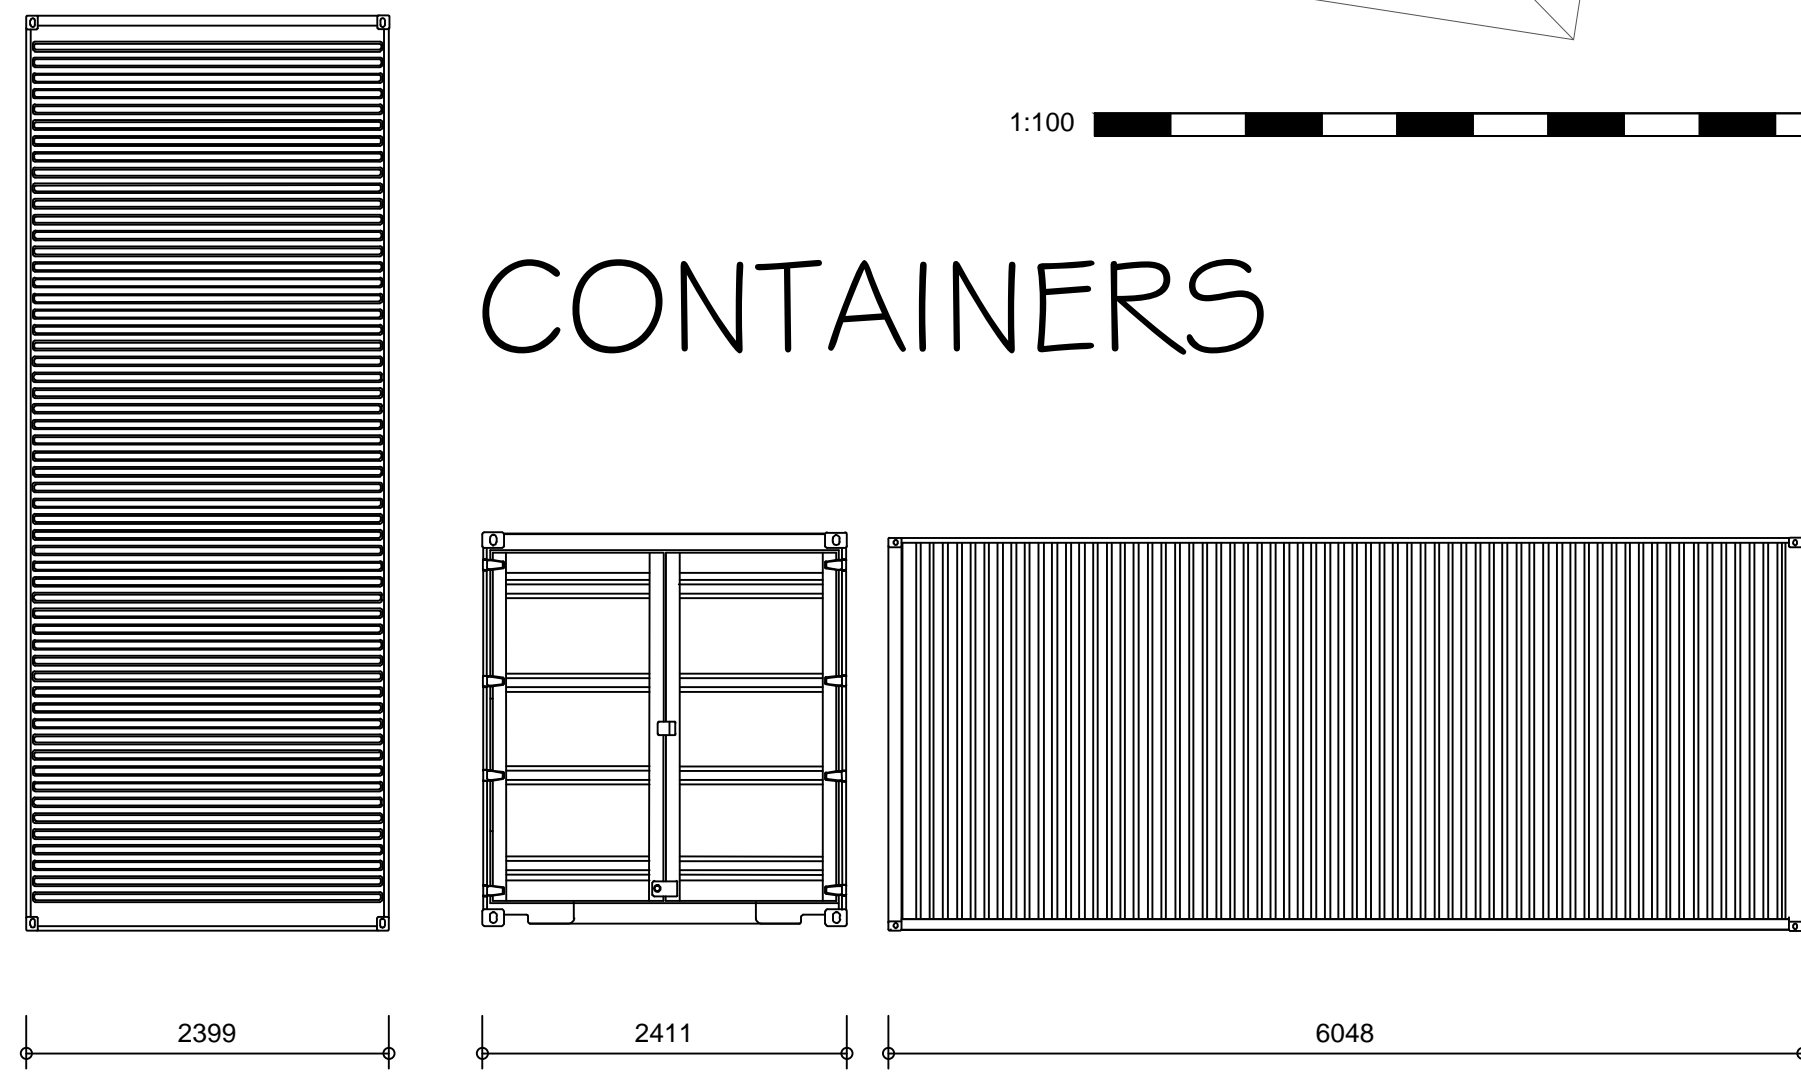

All levels and dimensions must be checked on site by the contractor prior to commencement of works. Any variations must be immediately reported to GreenSkyArchitecture.

All information contained within this drawing and any attached details or specifications are copyright of GreenSkyConsult Ltd trading as GreenSkyArchitecture. Copying of this document in full or in part is strictly forbidden without the expressed written consent of GreenSkyConsult Ltd.

ONLY TO BE USED FOR CONSTRUCTION WHERE THE SCHEME IS BEING UNDERTAKEN USING LOCAL AUTHORITY BUILDING CONTROL SERVICES.

© GreenSkyConsult Ltd.

Notes

Revision	Date	Note

GREENSKY

ARCHITECTURE

Architecture / Interior Design / Planning / Code for Sustainable Homes / BREEAM / Sustainability / Energy Assessors

T: +44(0)7815 665738 W: greenskyarchitecture.com E: mark@greenskyarchitecture.com

Green Sky Architecture is a trading name of Green Sky Consult Ltd. Company Registered in Cardiff No 7350336

Client Mr D Wilcox		
Project Title Weir Mill Mossley		
Drawing Title Site Plan		
Drawn MS	Checked	Date 08.10.2020
Drawing Number 1381.100		Scale 1:50 @ A1 1:100 @ A3
Drawing Status Information		Revision D
<input type="checkbox"/>	<input type="checkbox"/>	<input checked="" type="checkbox"/>
<input type="checkbox"/>	<input type="checkbox"/>	<input type="checkbox"/>
<input type="checkbox"/>	<input type="checkbox"/>	<input type="checkbox"/>
<input type="checkbox"/>	<input type="checkbox"/>	<input type="checkbox"/>
<input type="checkbox"/>	<input type="checkbox"/>	<input type="checkbox"/>