




Plan 1:50

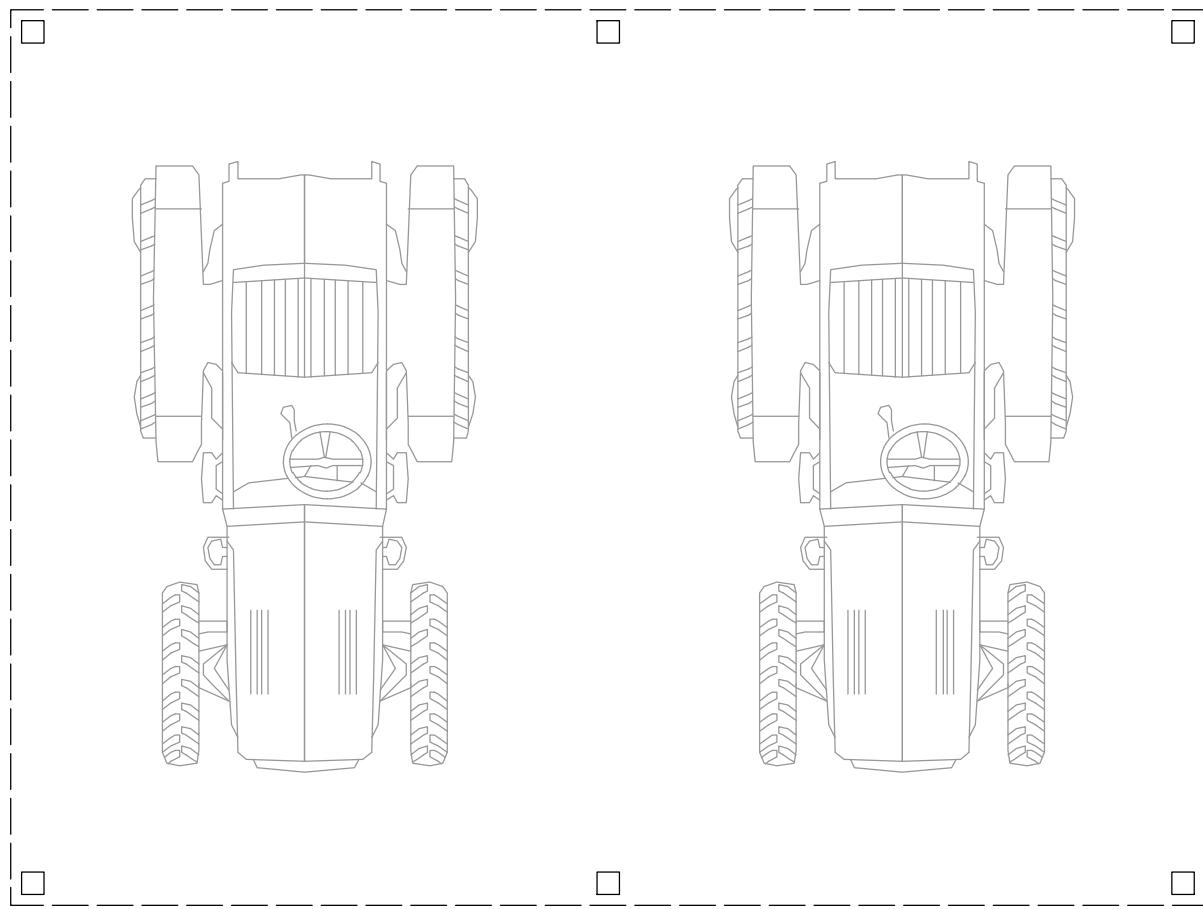


Gable

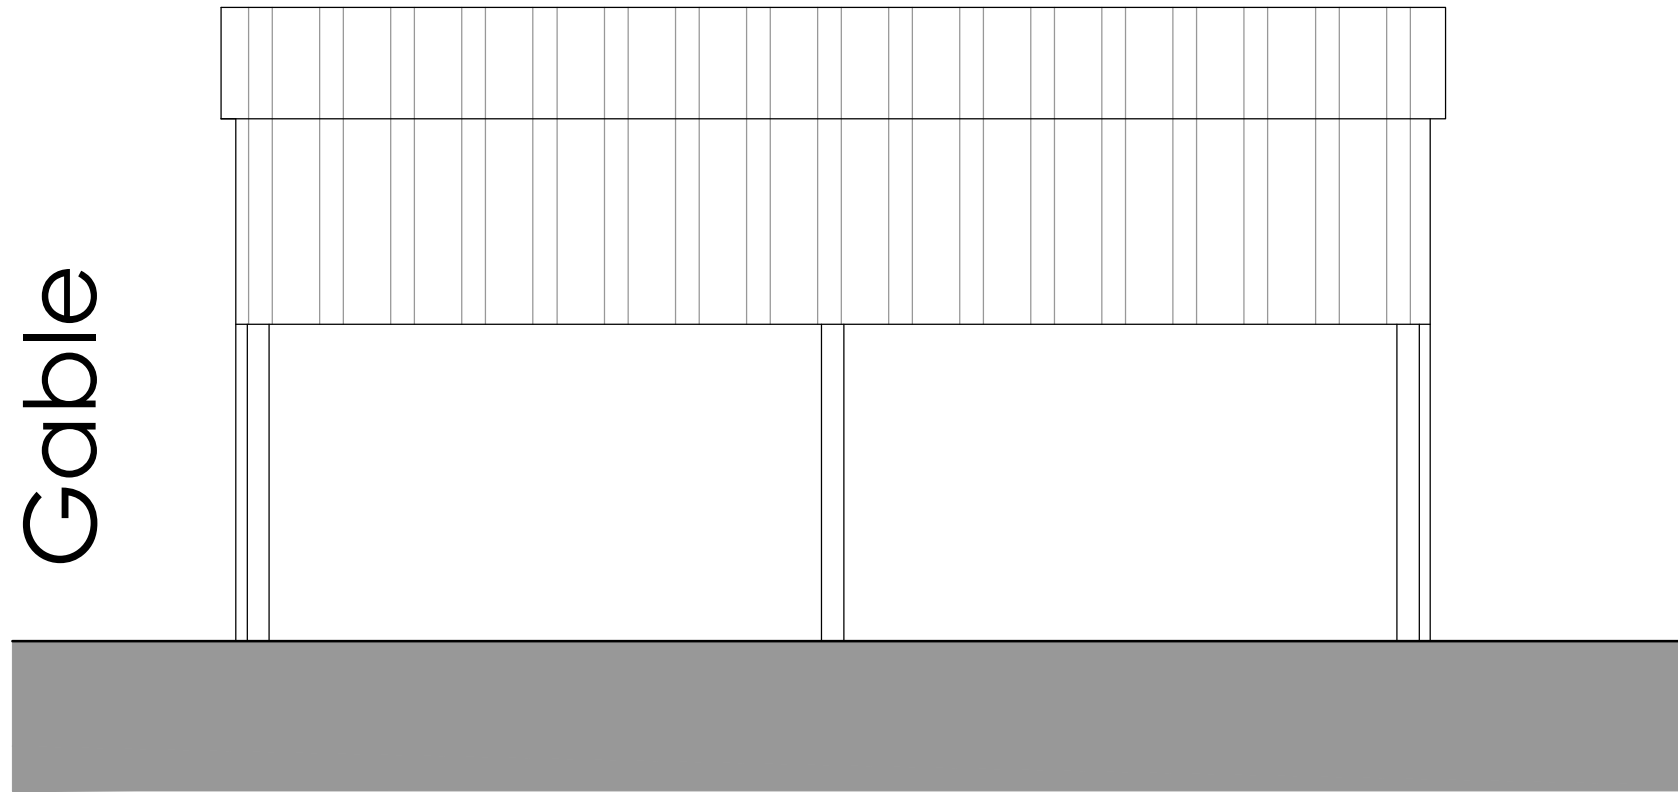


Front

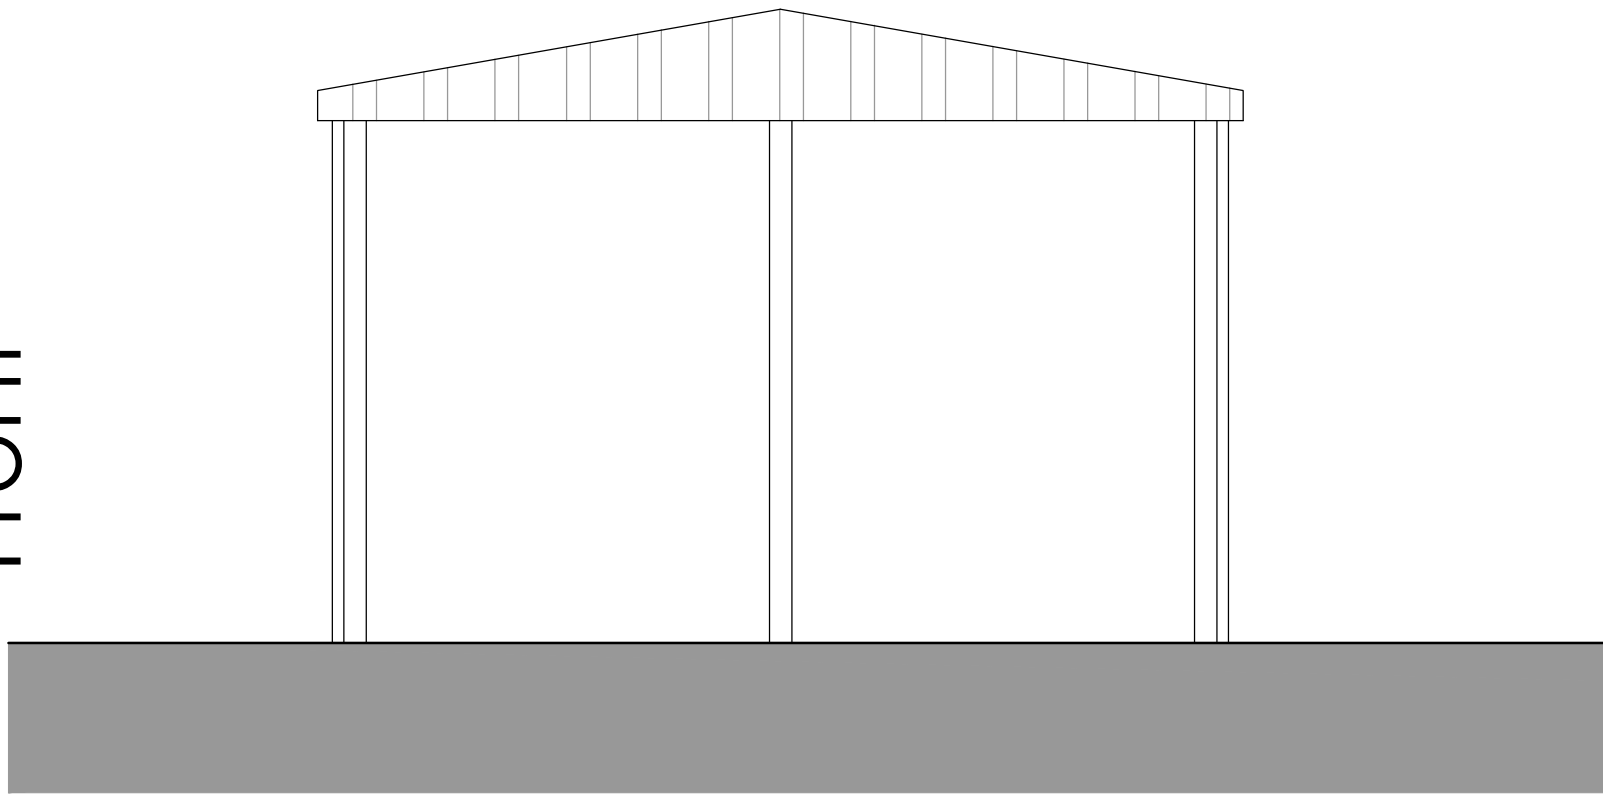


Gable

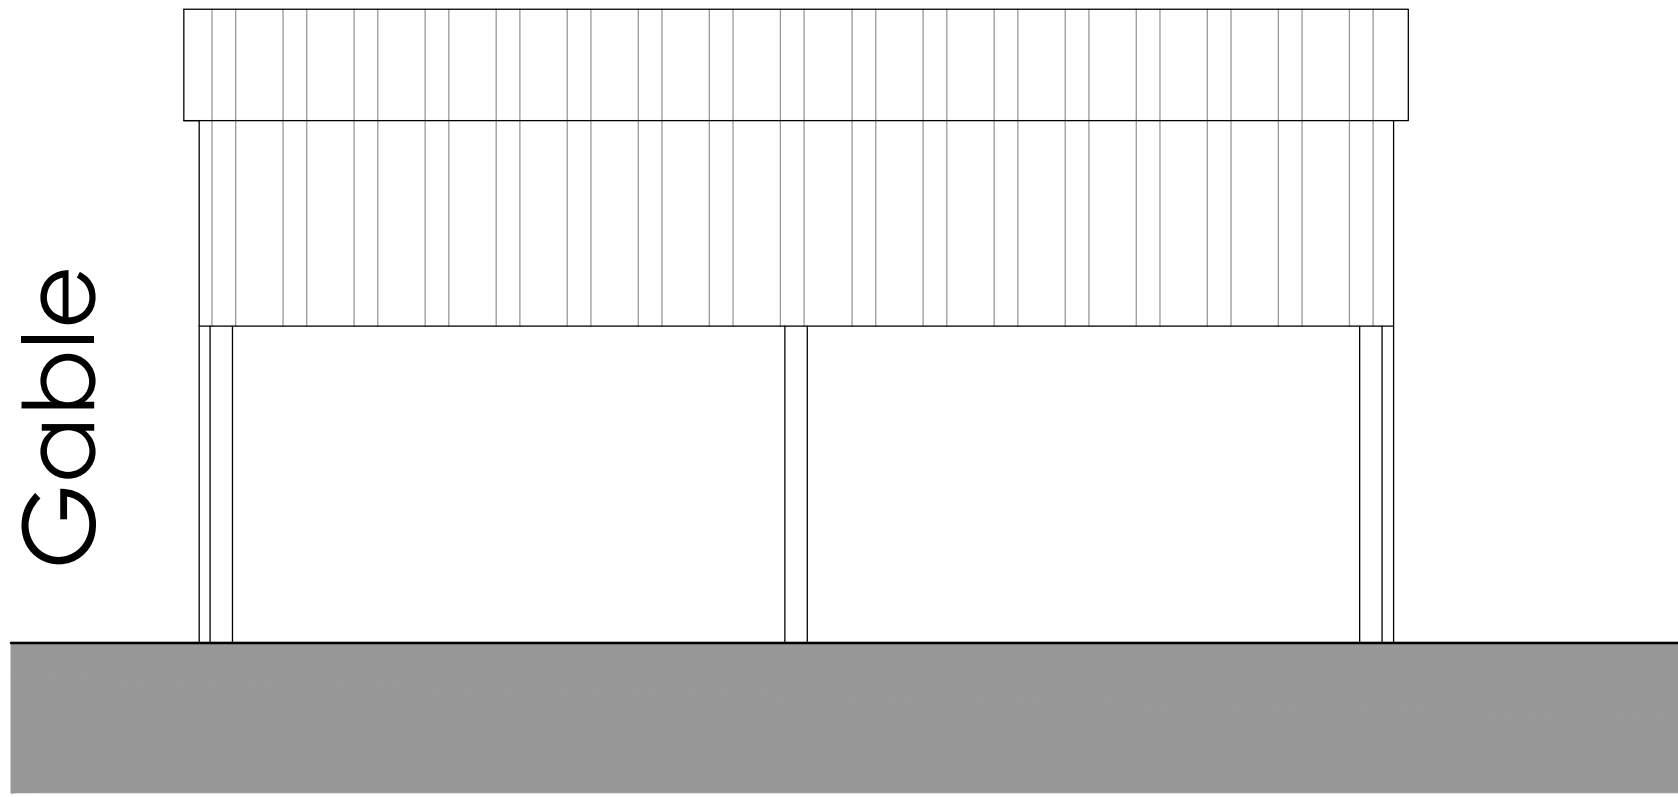


Rear

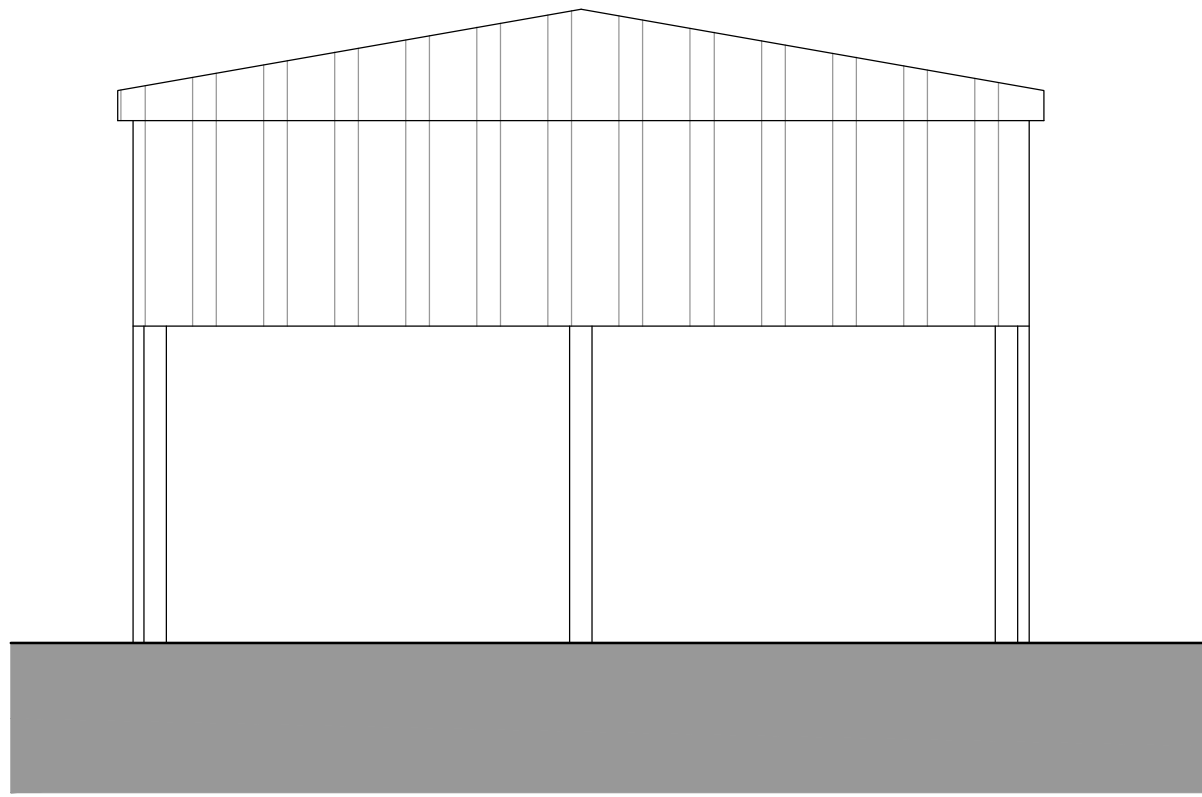

Key

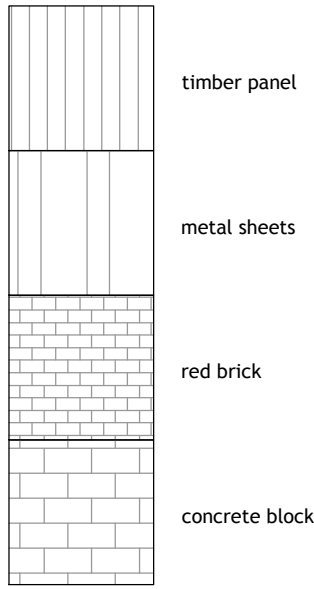

Gable

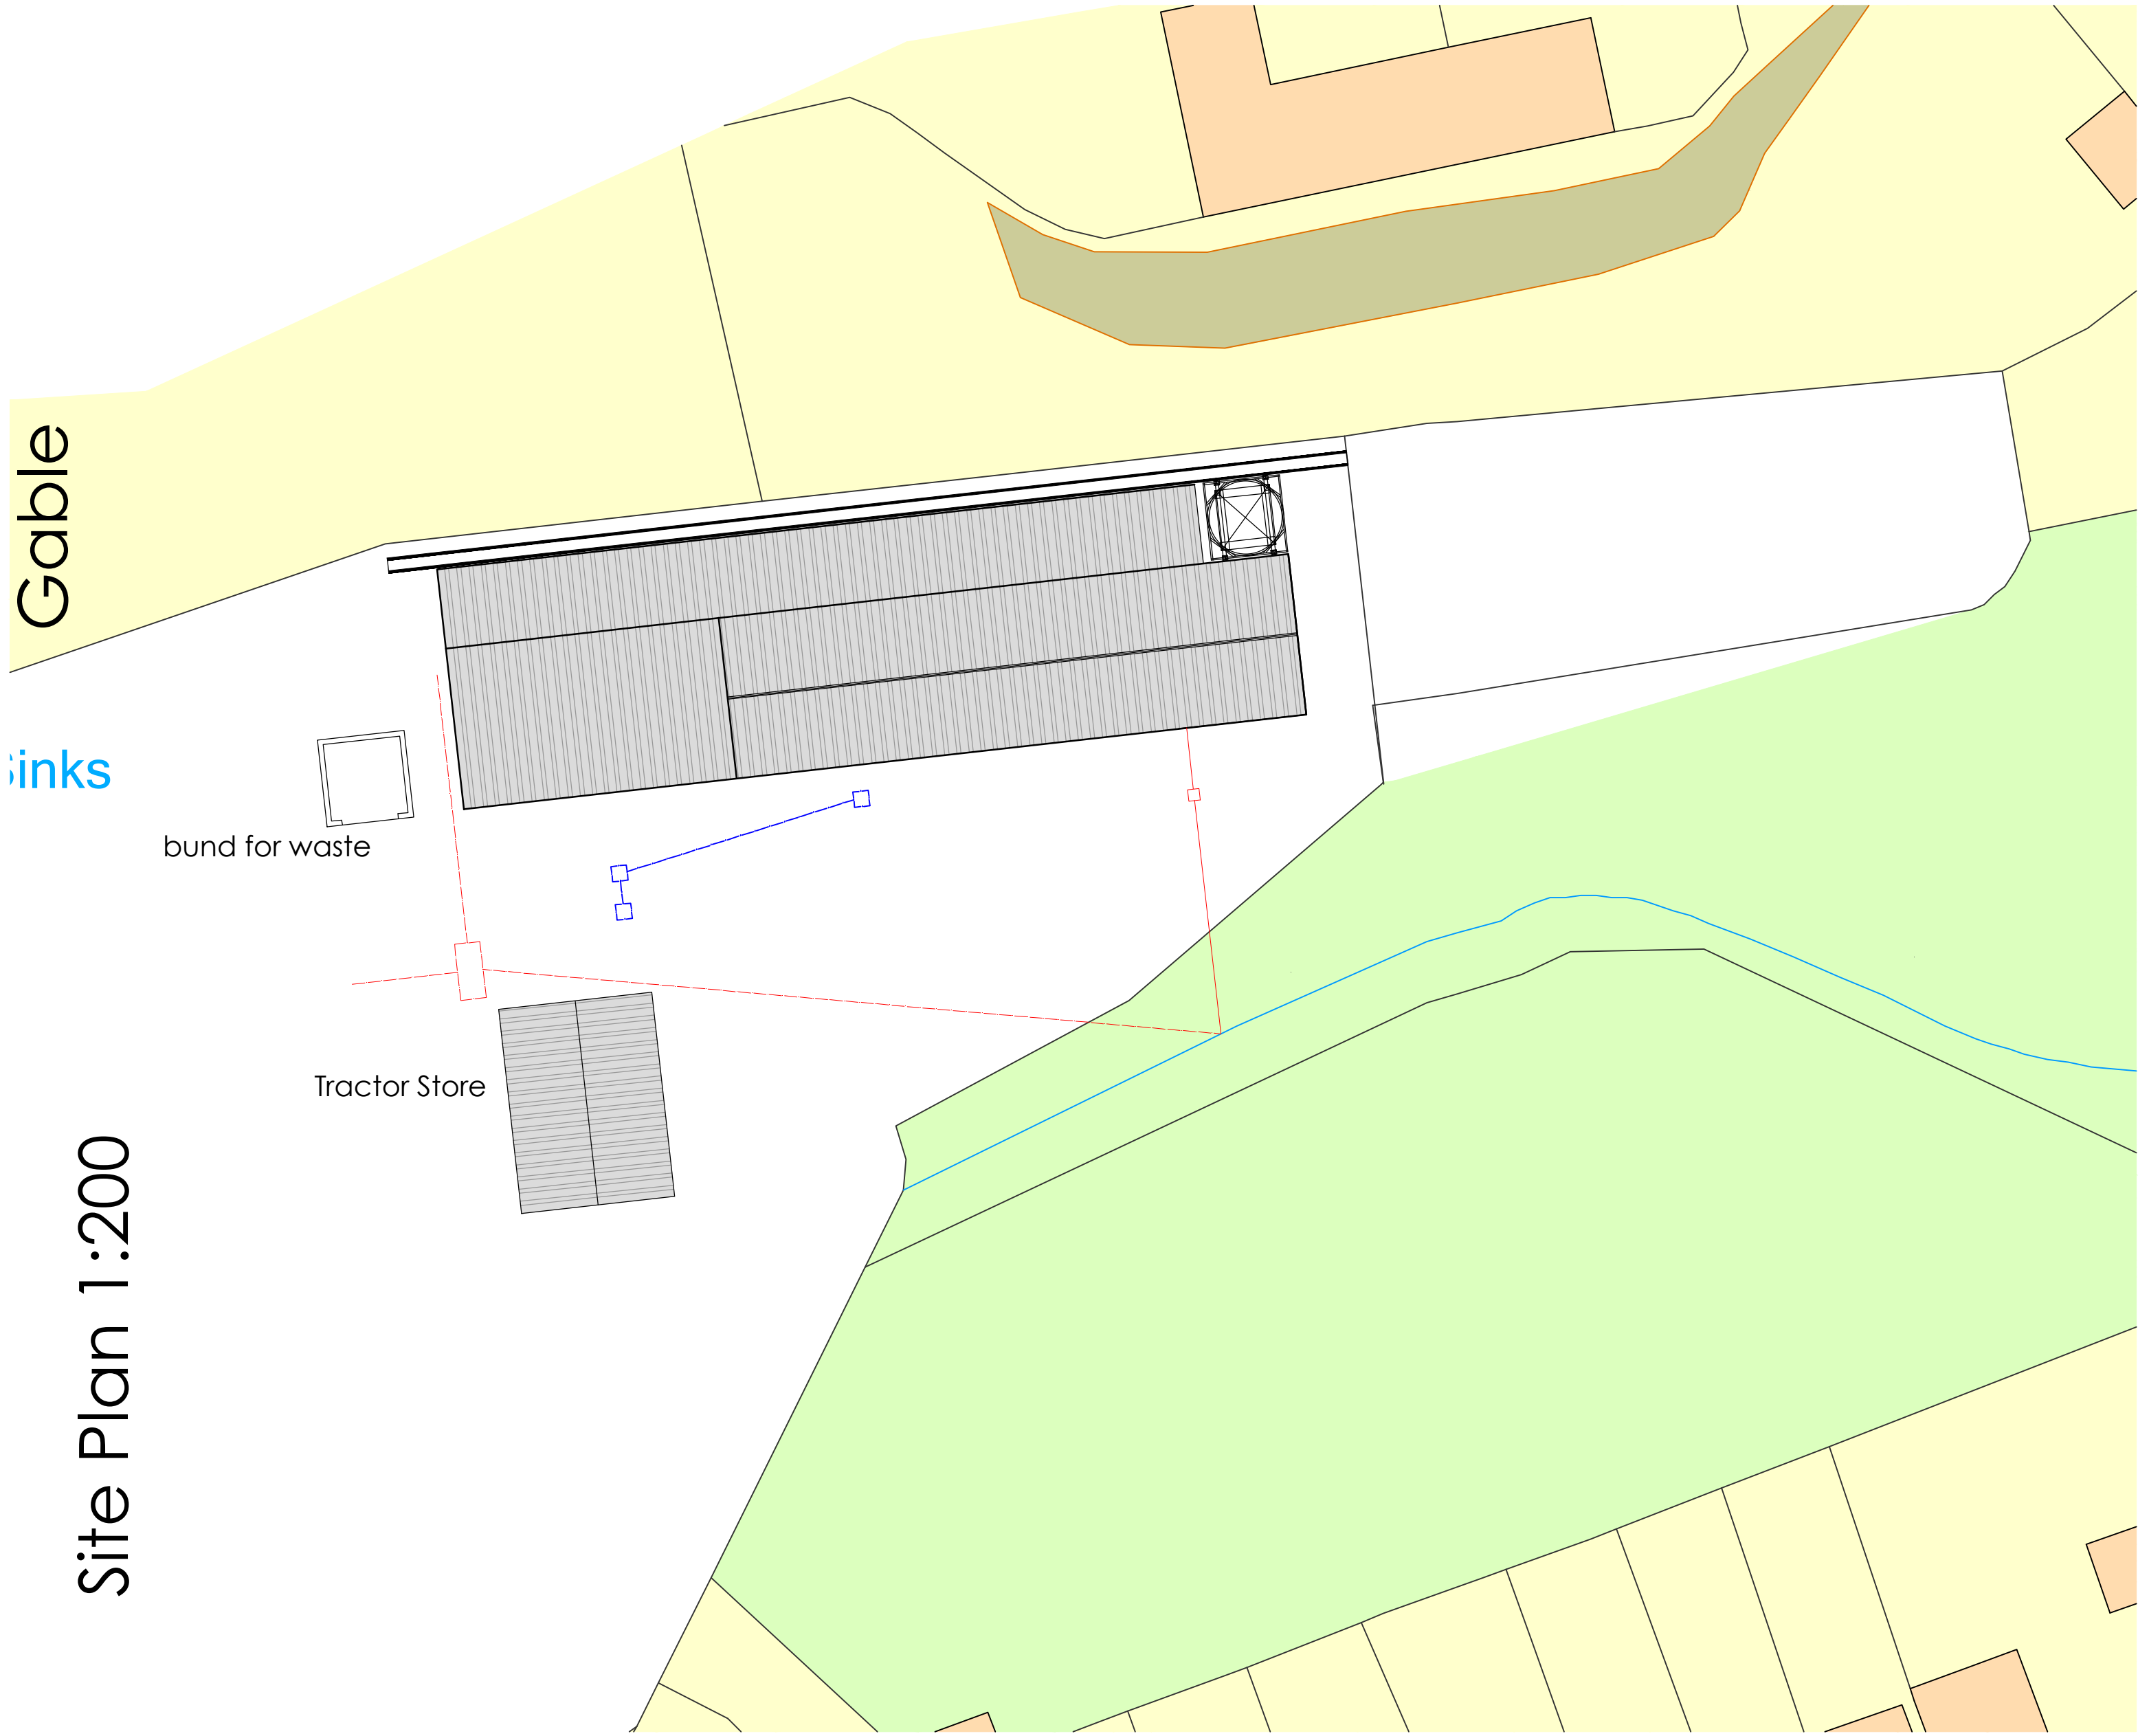

Site Plan 1:200



All levels and dimensions must be checked on site by contractor prior to commencement of works. Any variations must be reported to the client.

All information hereon in is the copyright of the designer. Copying in full or in part is forbidden without the written permission from the designer.

Client	Mr V Casale	Revision	
Project	Land to rear of 141 Mottram Moor, Hyde SK14 8LZ	Drawing Number	692-p05
Title	Tractor Store	Dwg Scale	1:50 a1
M A H E Architecture			