


**PROPOSED SIDE ELEVATION: B-B**  
**Scale 1:50**

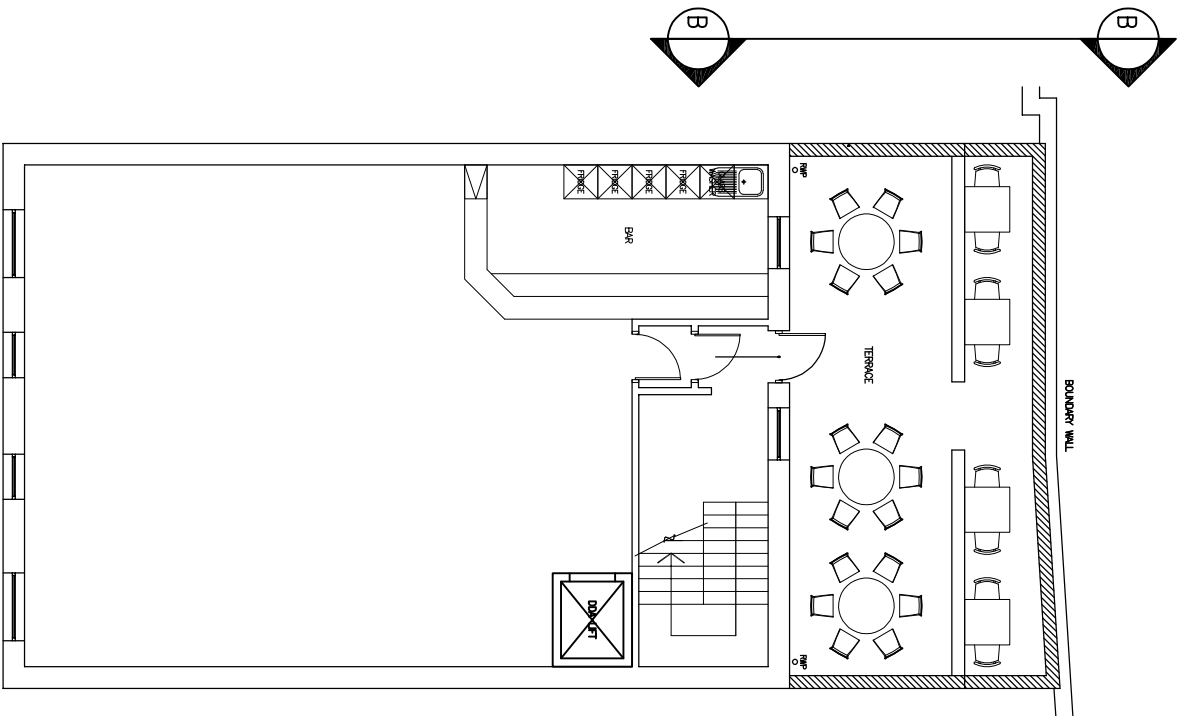

**PLAN VIEW**  
**Not to Scale**

A	GLASS BALUSTRADE REPLACED WITH 2m HIGH WALL	28/04/21	AU	AU
REV	DESCRIPTION	DATE	BY	CHK

Project:  
The Jam Works, Droylsden

Drawing Title:  
Proposed North Elevation

Drawing No.:  
061-008

Scale @ A3 1:50	Revision: A	Status: PROPOSAL	Drawn By: AU	Date: 25/02/21
--------------------	----------------	---------------------	-----------------	-------------------