

NOTES

ALL DIMENSIONS AND LEVELS ARE TO BE CHECKED ON SITE

ANY DISCREPANCIES ARE TO BE REPORTED TO THE PROJECT MANAGER BEFORE ANY WORK COMMENCES


THIS DRAWING SHALL NOT BE SCALED TO ASCERTAIN ANY DIMENSIONS WORK TO FIGURED DIMS ONLY

THIS DRAWING SHALL NOT BE REPRODUCED WITHOUT EXPRESS WRITTEN PERMISSION FROM Clarkes Bespoke Design LTD.

Plot - 6




1 Front Elevation
1 : 50

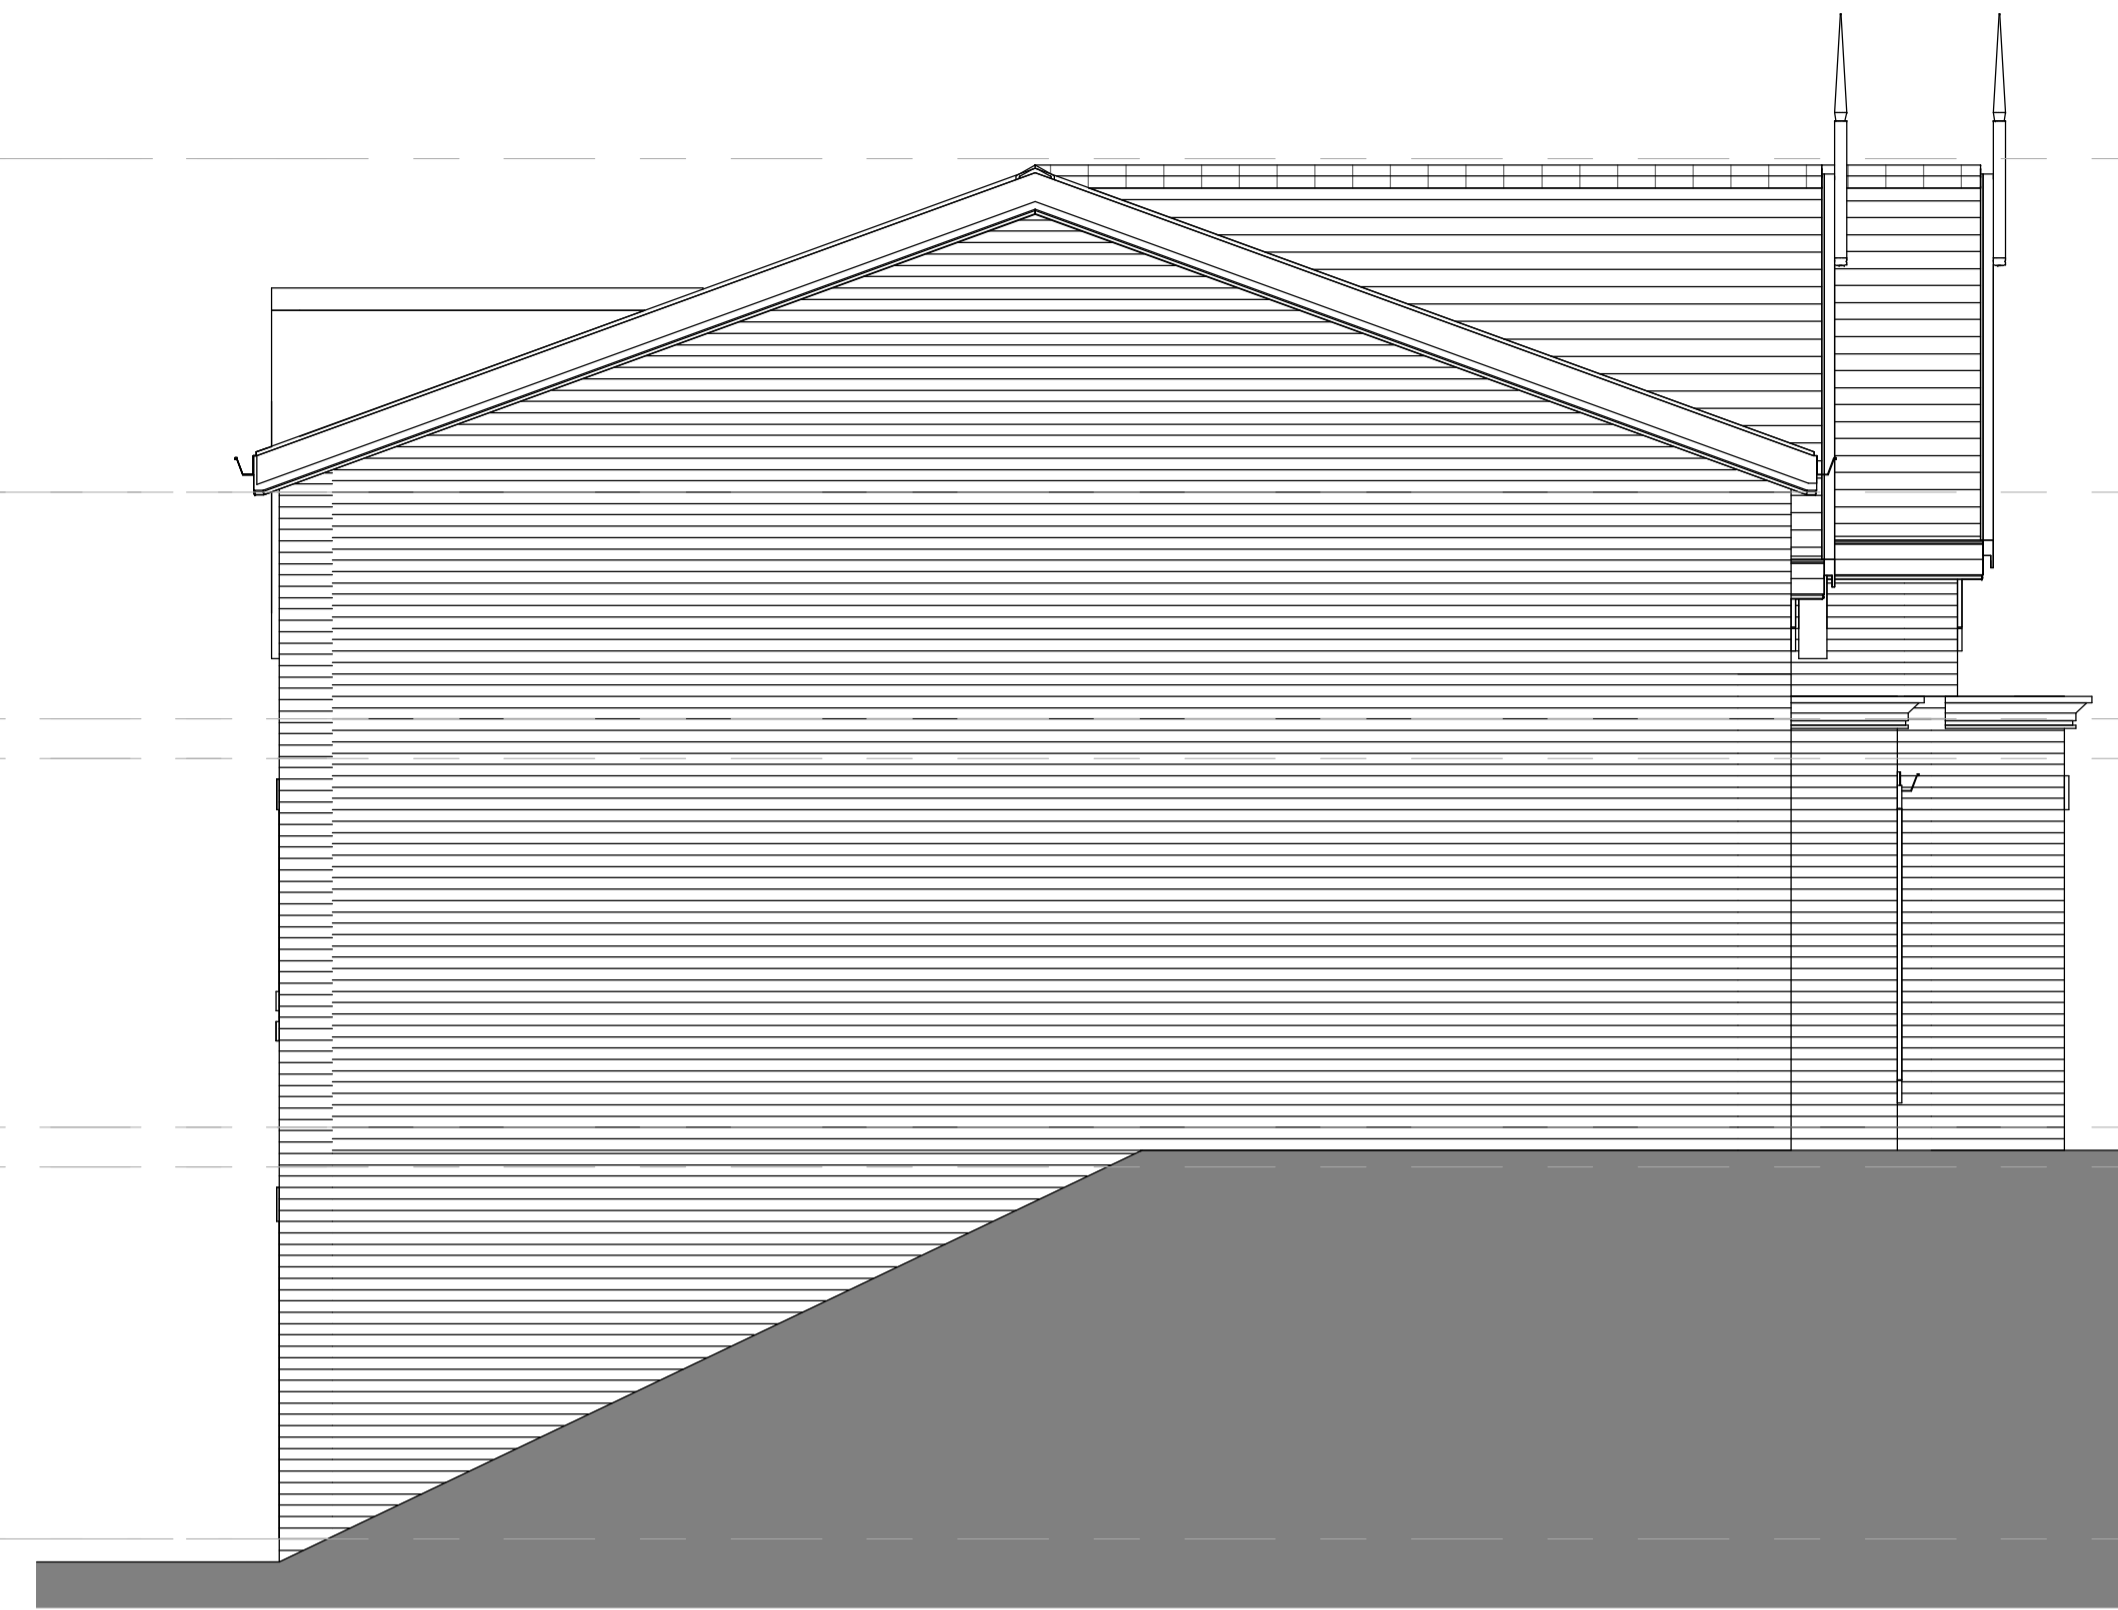

2 LHS Elevation
1 : 50



3 Rear Elevation
1 : 50

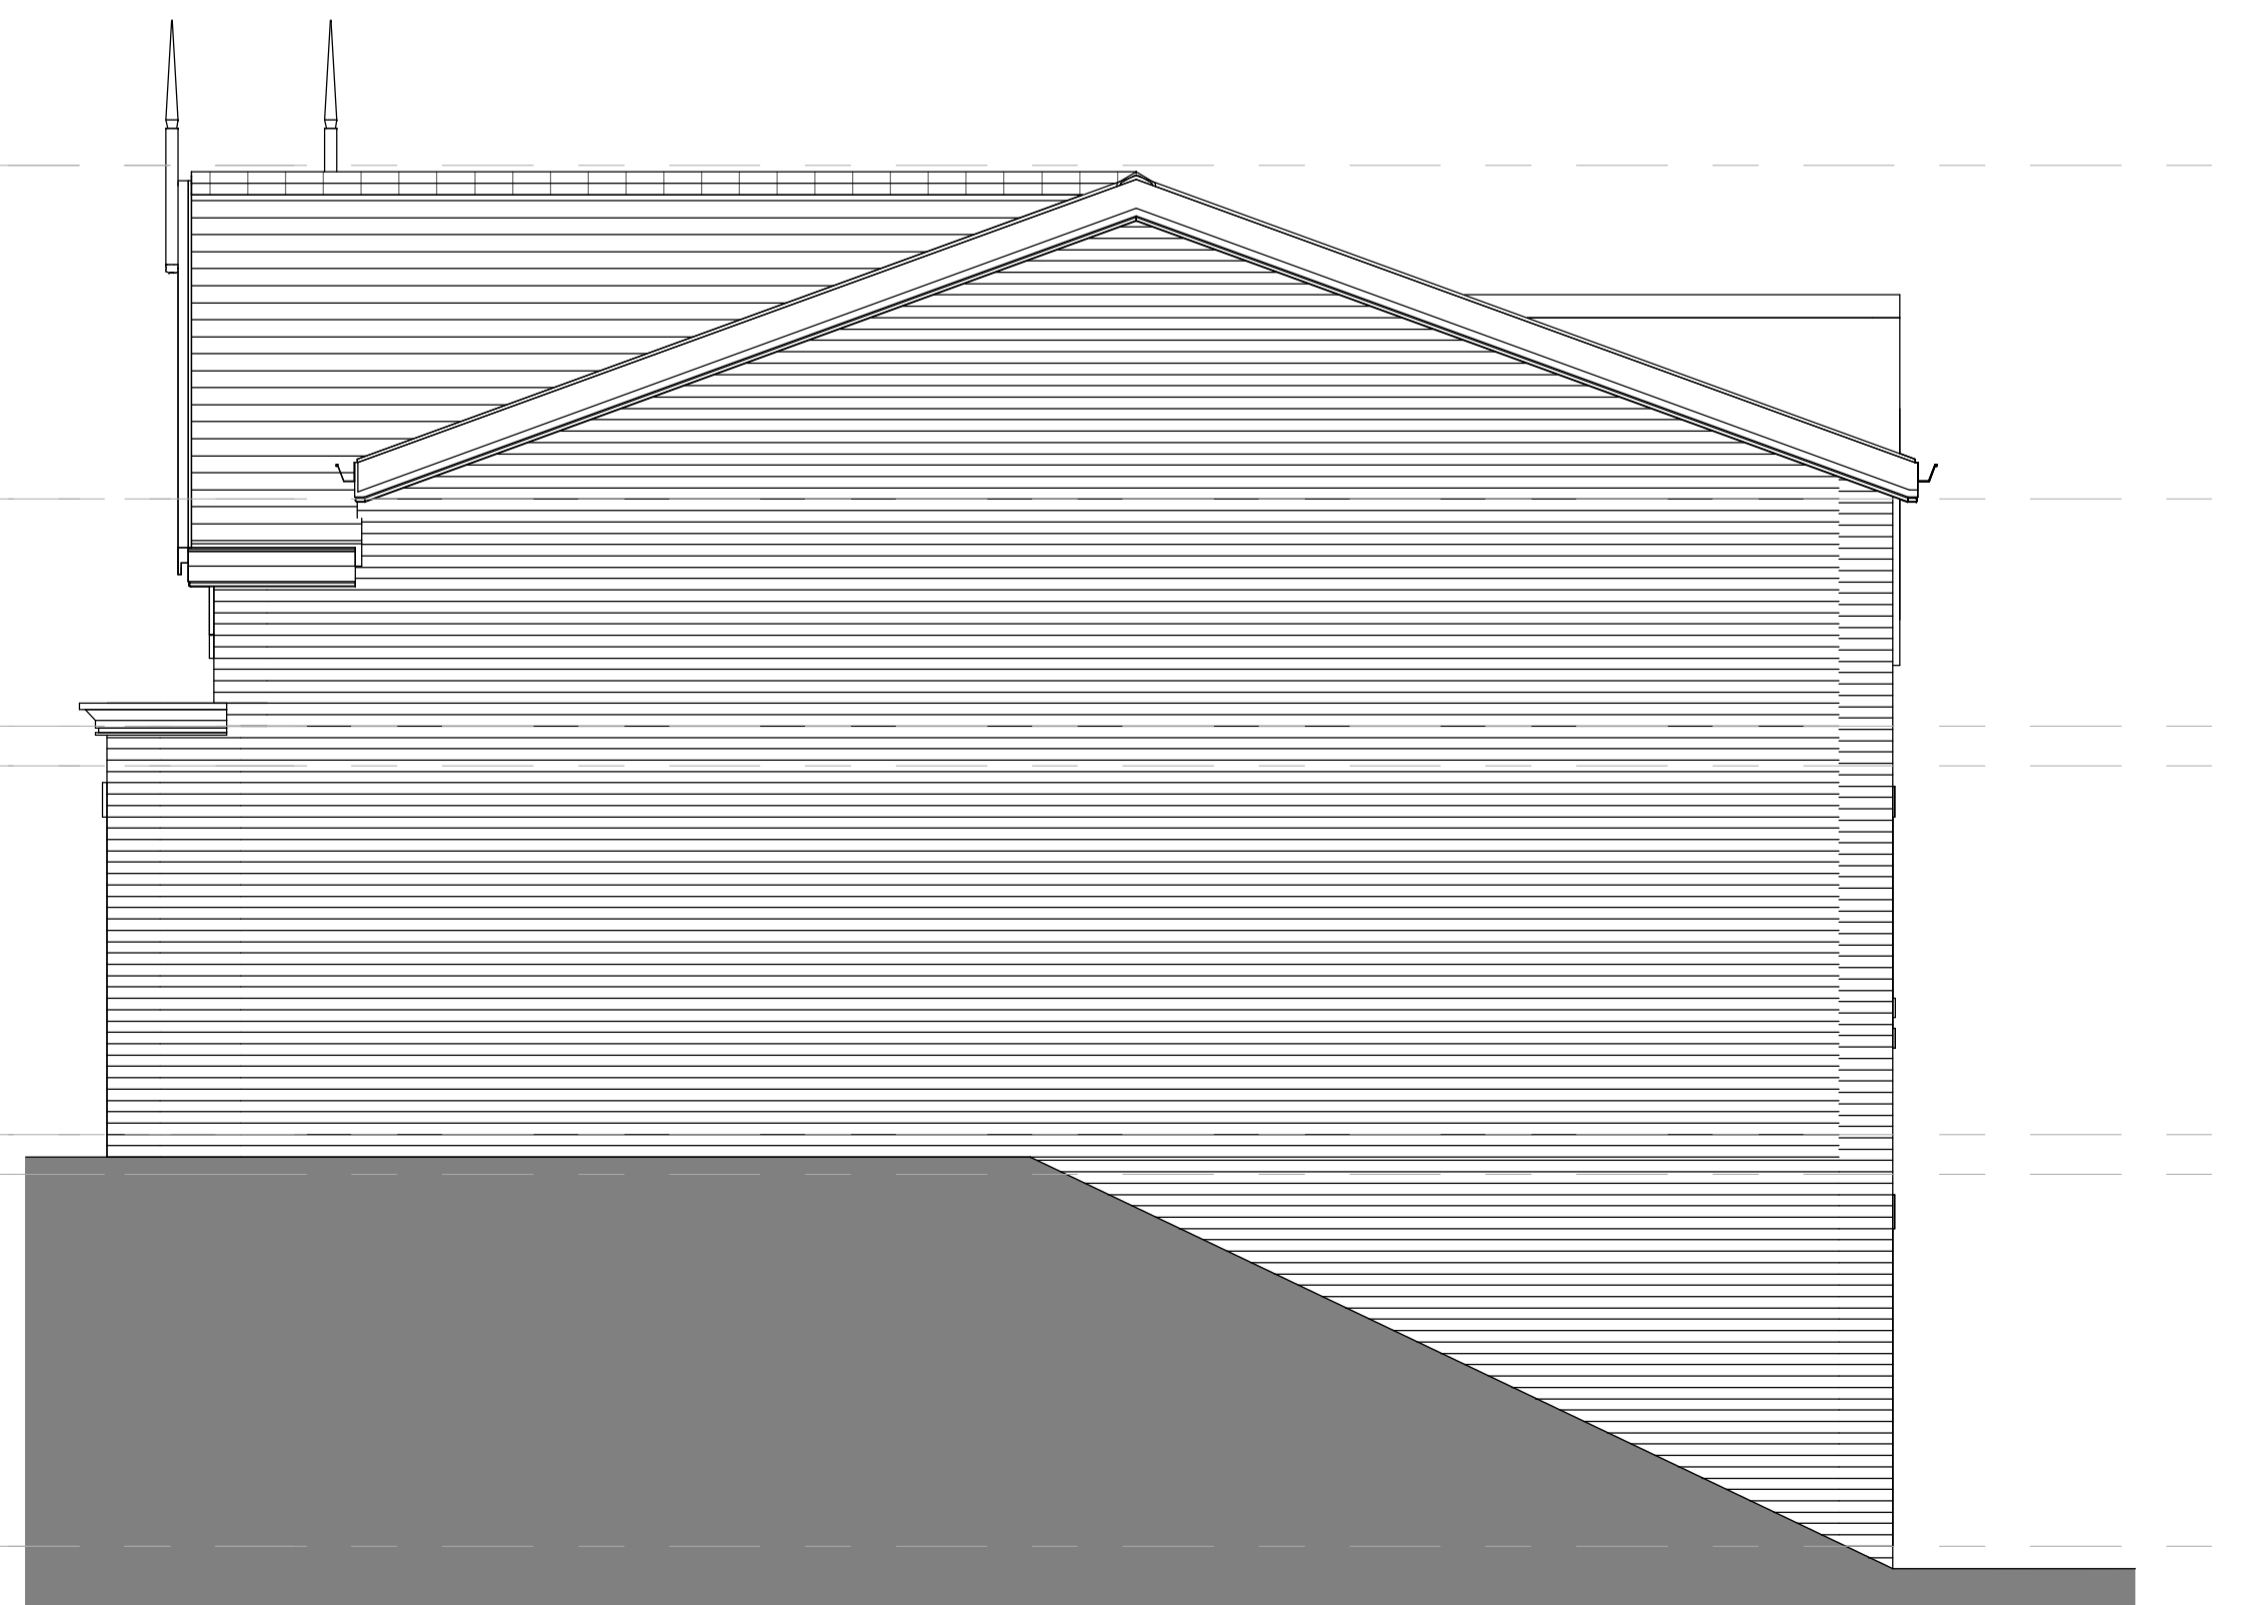

4 RHS Elevation
1 : 50

Rev No.	Rev Date	Rev By	Description
P4	23.01.21	BC	Ridge height reduced following discussions with David Thompson 23.03.21
P3	02.10.20	BC	Client Comments
P2	02.09.20	BC	Client Comments
P1	30.03.20	BC	First Issue

project

164 Mottram road

location

164 Mottram Rd
Stalybridge SK15 2RT


client

Your New Home Manchester Ltd



T: 07402266305 E: info@clarkesdesign.com

1.5 Story Detached - Proposed Elevations

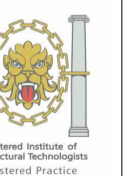

dwg purpose

scale 1 : 50	drawn BC	checked BC
@ sheet size A1	rev date 23.01.21	
20-003	PL-202	P4
job number	drawing number	revision