


All levels and dimensions must be checked on site by contractor prior to commencement of works. Any variations must be reported to Millson Group Ltd.

All information herein is the copyright of Millson Group Ltd. Copying in full or in part is forbidden without the written permission from Millson Group Ltd.

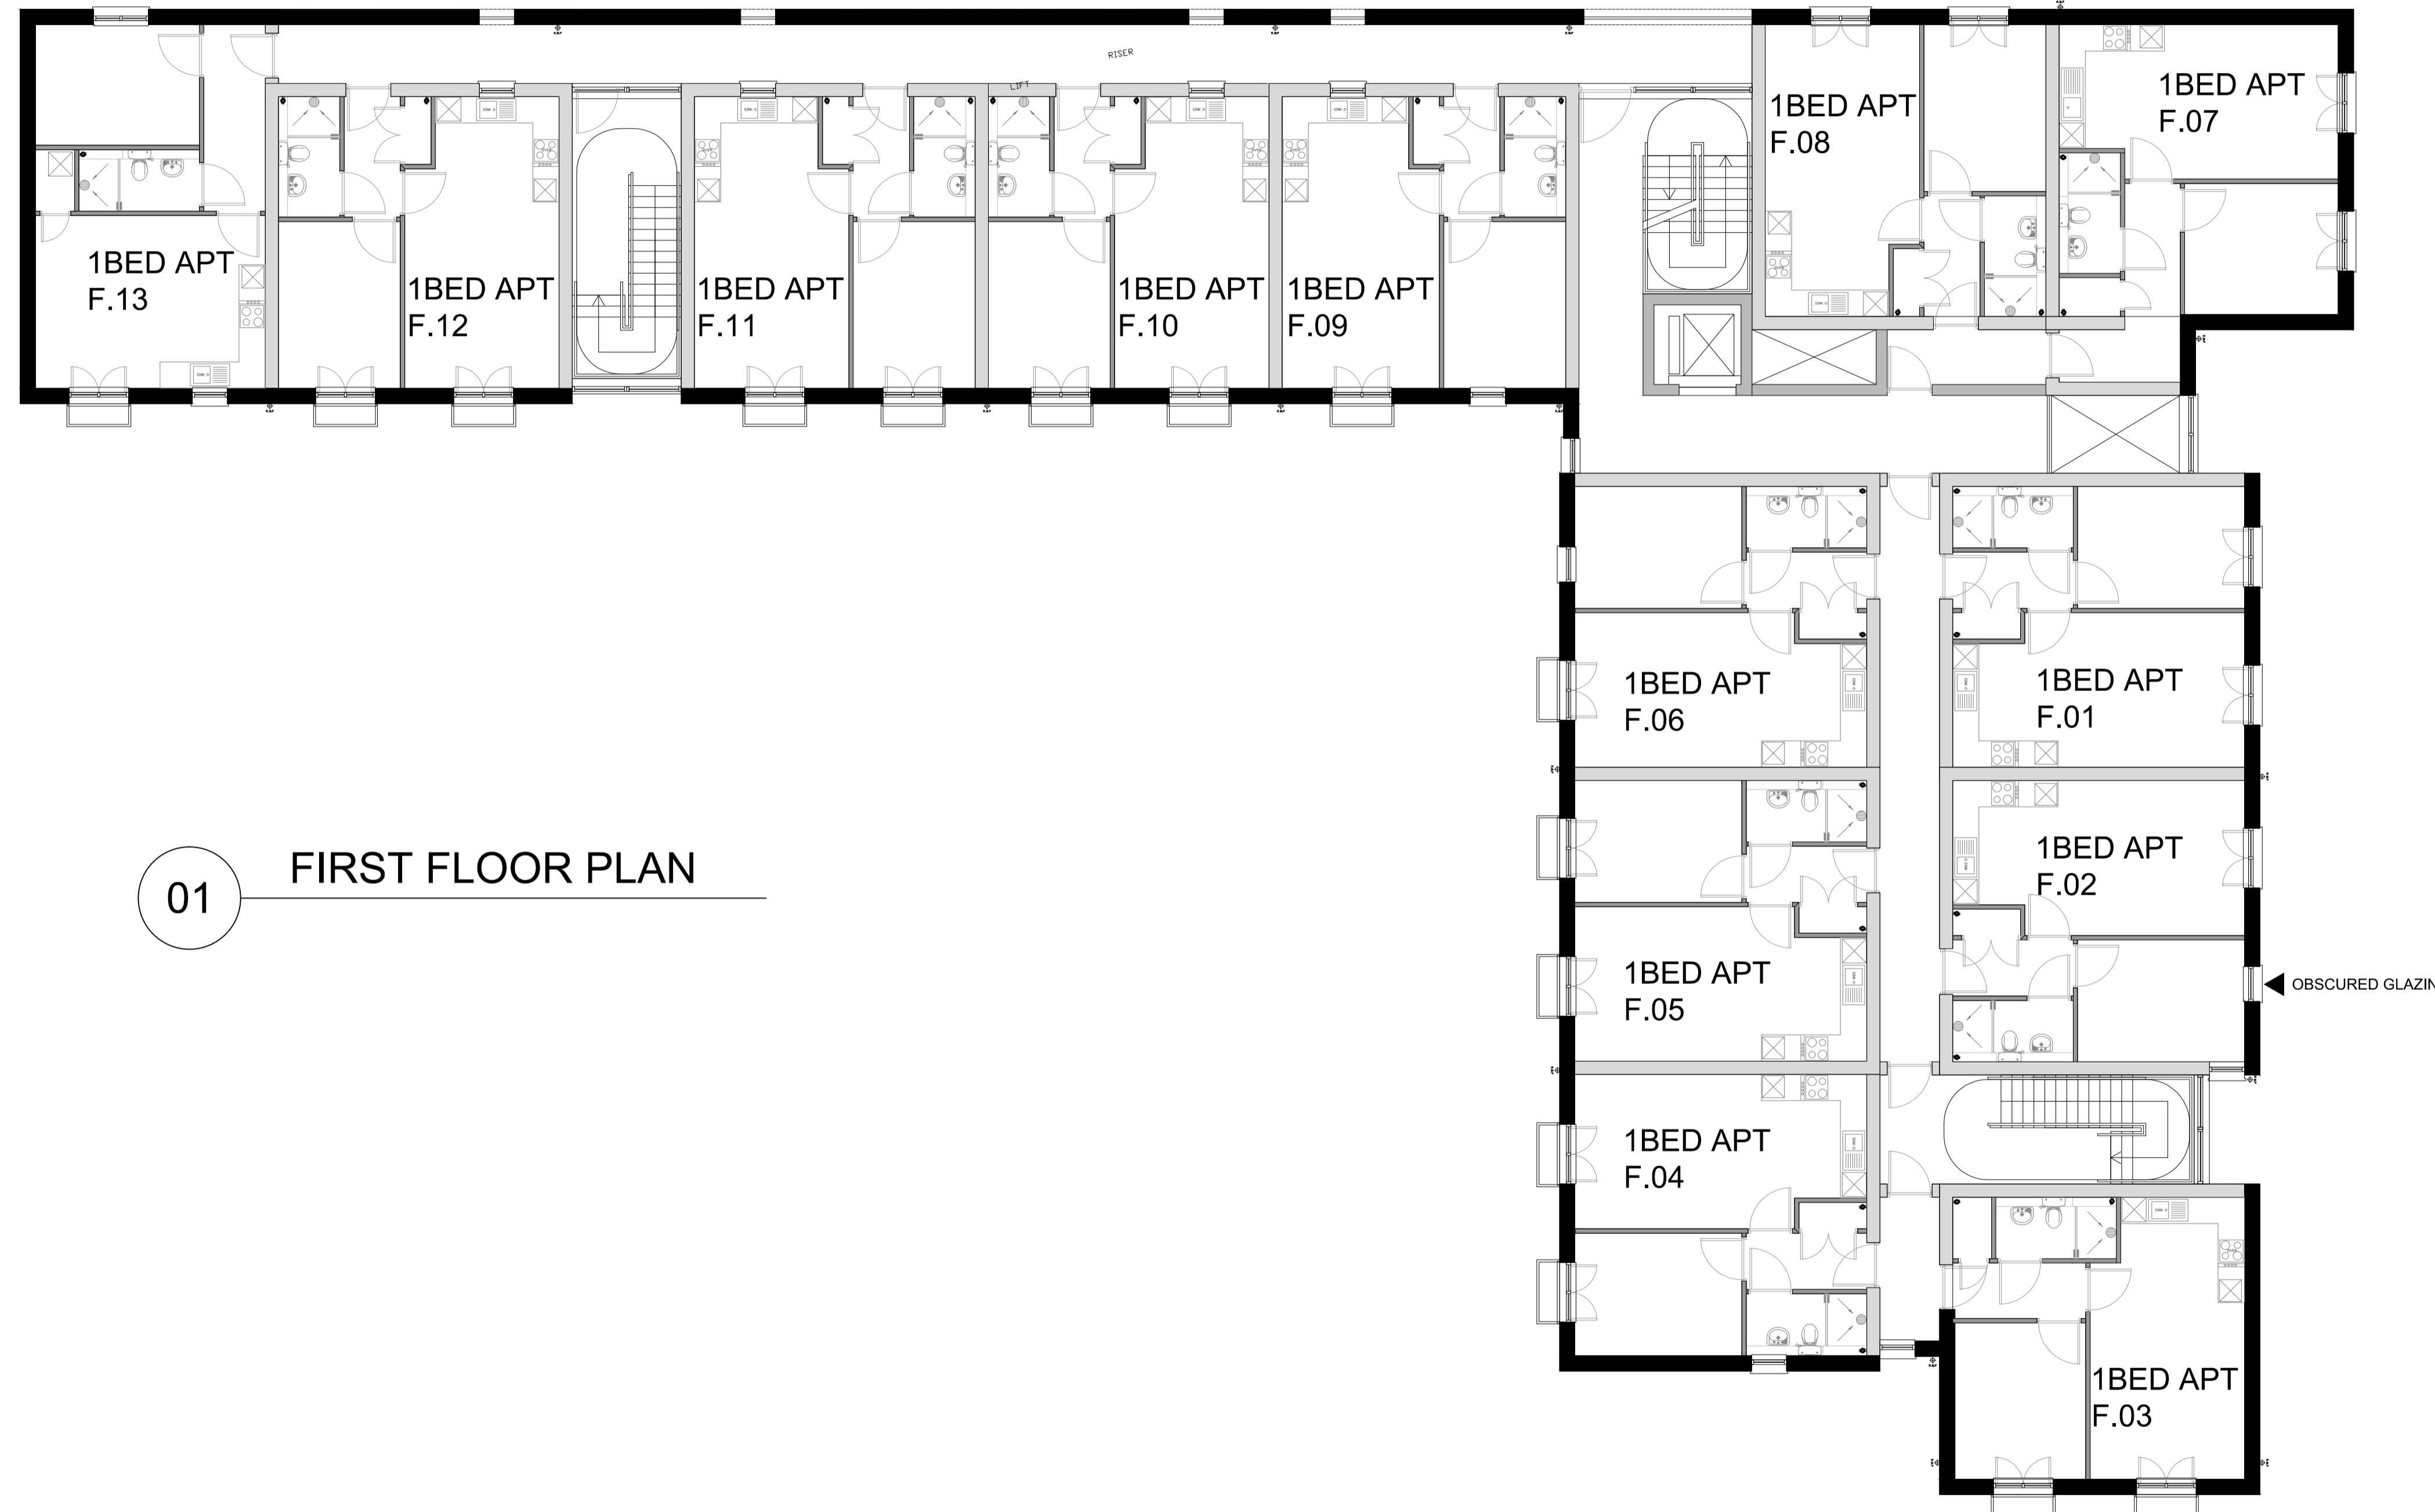

01 FIRST FLOOR PLAN

2	LAYOUT AMENDS	RB	23/04/21
1	FIRST ISSUE	XX	18/10/21
Rev:	Comments:	By	Date

Client: JIGSAW HOMES GROUP

Drawing: Proposed First Floor Plan

Drawing Number: 2539-PL-200-02

Scale:	Size:	Date:
1:100	A1	18/10/2020
Drawn:	Checked:	Rev:
XX	PJM	REV2
Status:	PLANNING ISSUE	

**Millson GROUP**

Parsonage Chambers  
3 Parsonage  
Manchester M3 2HW

0161 228 0558  
www.millsongroup.co.uk  
info@millsongroup.co.uk

2539 NIELD STREET