

job no
18.03

drawing number
P12

title
**House Type C/D
3 bedroom**


scale
1 : 100

notes:



Front Elevation

1 : 100

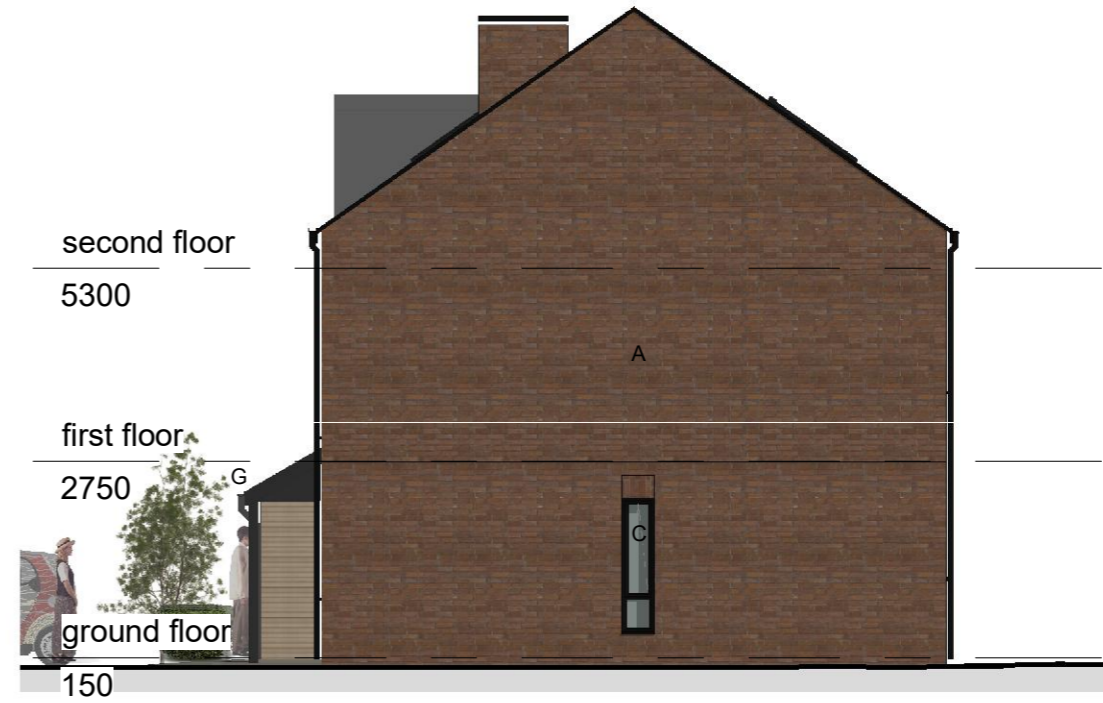

Side Elevation (right)

1 : 100



Rear Elevation

1 : 100



Side Elevation (left)

1 : 100

project
**Residential
Development
Ash Road, Droylsden**

FORM ARCHITECTS Ltd

t - 0161 236 3669
e - info@formarchitects.co.uk

date
27/07/2018

do not scale this drawing

this drawing is the property of
FORM ARCHITECTS LTD and
copyright is reserved by them
the drawing is not to be copied or
disclosed to any unauthorized
person without express
and prior written consent

KEY TO MATERIALS

- A - Brickwork to LA approval
- B - Grey Roof Tiles to LA approval
- C - Grey Double glazex window frames/doors
- D - Timber cladding
- E - Grey Glazed entrance door.
- F - Grey pvc rainwater goods and fascias
- G - Grey Fascias to pitched roof canopy

SCALE 1:100

