



Ground Floor as Proposed

Scale 1:100

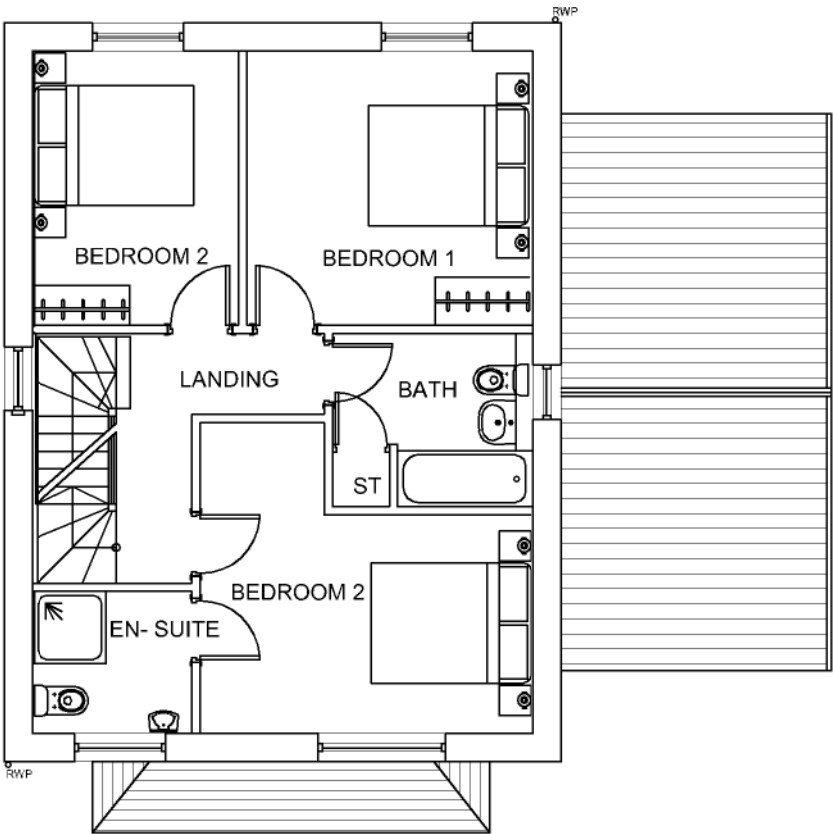

First Floor as Proposed

Scale 1:100

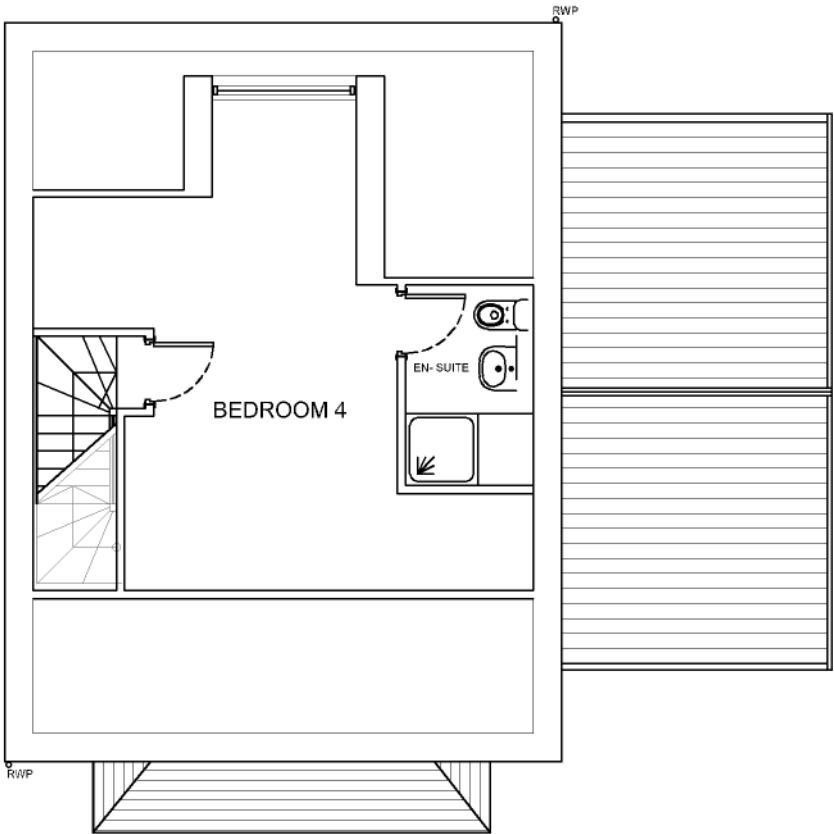

Roof Space as Proposed

Scale 1:100

Floor Plans as Proposed

Scale 1:100

PROJECT Proposed Residential Development Lindisfarne Road, Ashton-U-Lyne		DRAWING NUMBER LFP 008		
DRAWING Floor Palns as Proposed		REVISION	DRAWN MV DATE Jan 2018	CHECKED SCALE 1:100 @ A3