


Streetscene Elevation - Queen Street (Front Elevation)

1 : 200

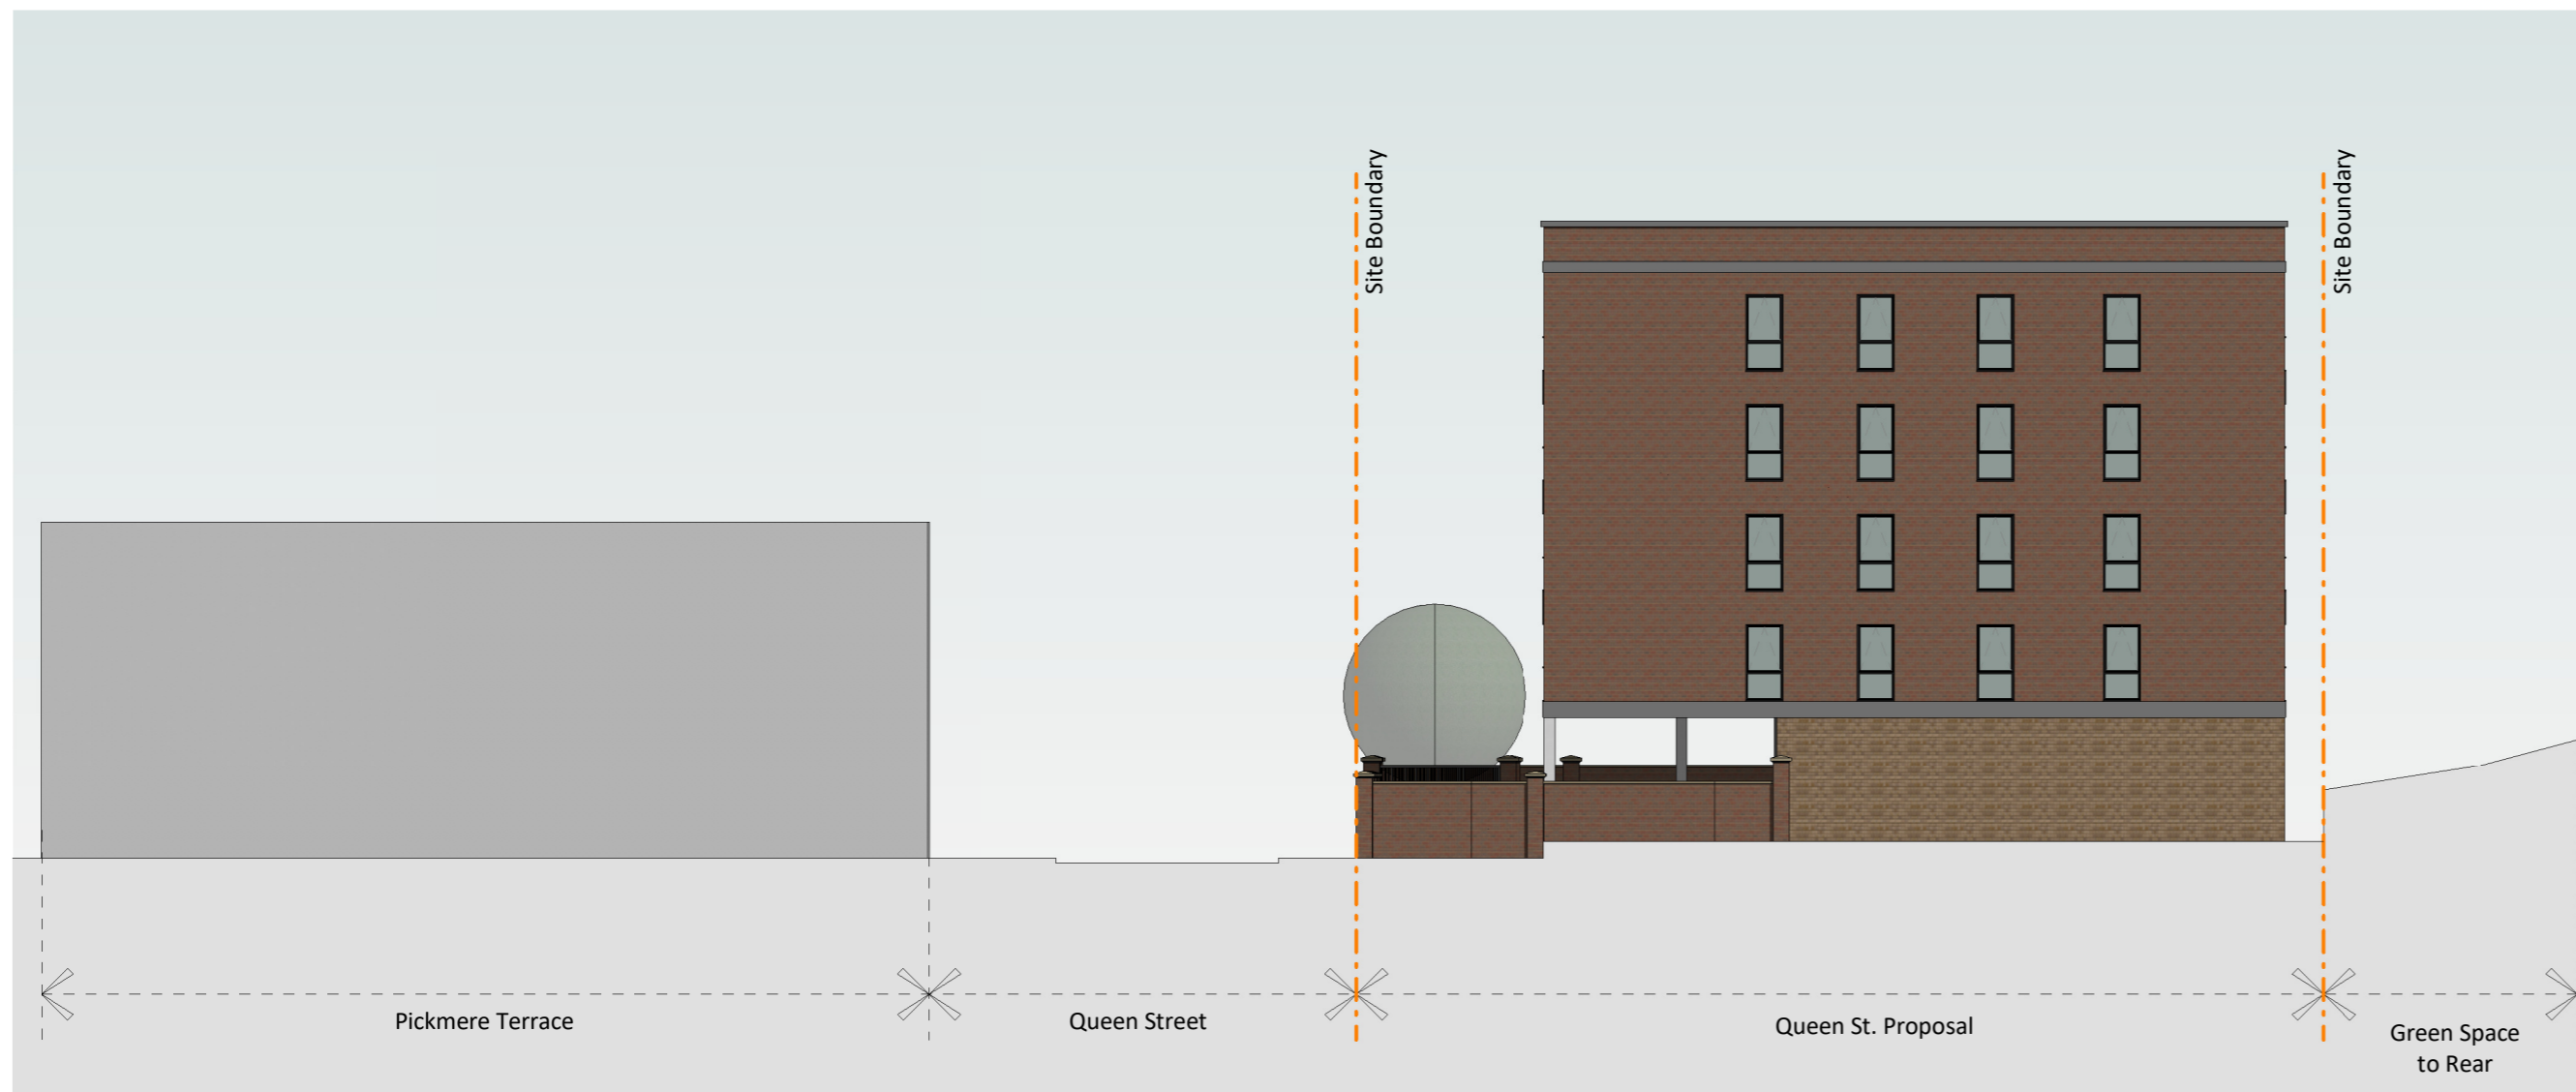

Streetscene Elevation - Queen Street (West Elevation)

1 : 200

Rev	Date	Int	Description
1	31.01.22	JW	Drawings amended in line with planners comments from 20.01.22



CLIENT:

SMN Construction

PROJECT:

Queen Street, Dukinfield

DESCRIPTION:

Proposed Streetscene Elevations

PURPOSE OF ISSUE:

Planning

DRAWN BY:	CHECKED	DATE:	SCALE @ A2:
JP	VS	10/08/21	1 : 200

JOB NO:	STATUS CODE:	DRAWING NO:	REV
3657	S2	124	1

FILE IDENTIFIER:

QS-BTP-00-E-DR-A-3657_124.1