

 


DO NOT SCALE FROM THIS DRAWING  
ALL DIMENSIONS MUST BE CHECKED ON SITE BY  
CONTRACTOR PRIOR TO CONSTRUCTION

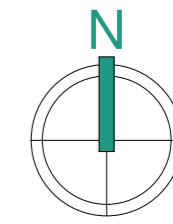

LEGEND

- 1B1P Apartment 1no. per floor
  - 1B2P Apartment 2no. per floor
  - 2B3P Apartment 2no. per floor
  - 2B4P Apartment 3no. per floor
- TOTAL 5 storeys 32no. apartments**

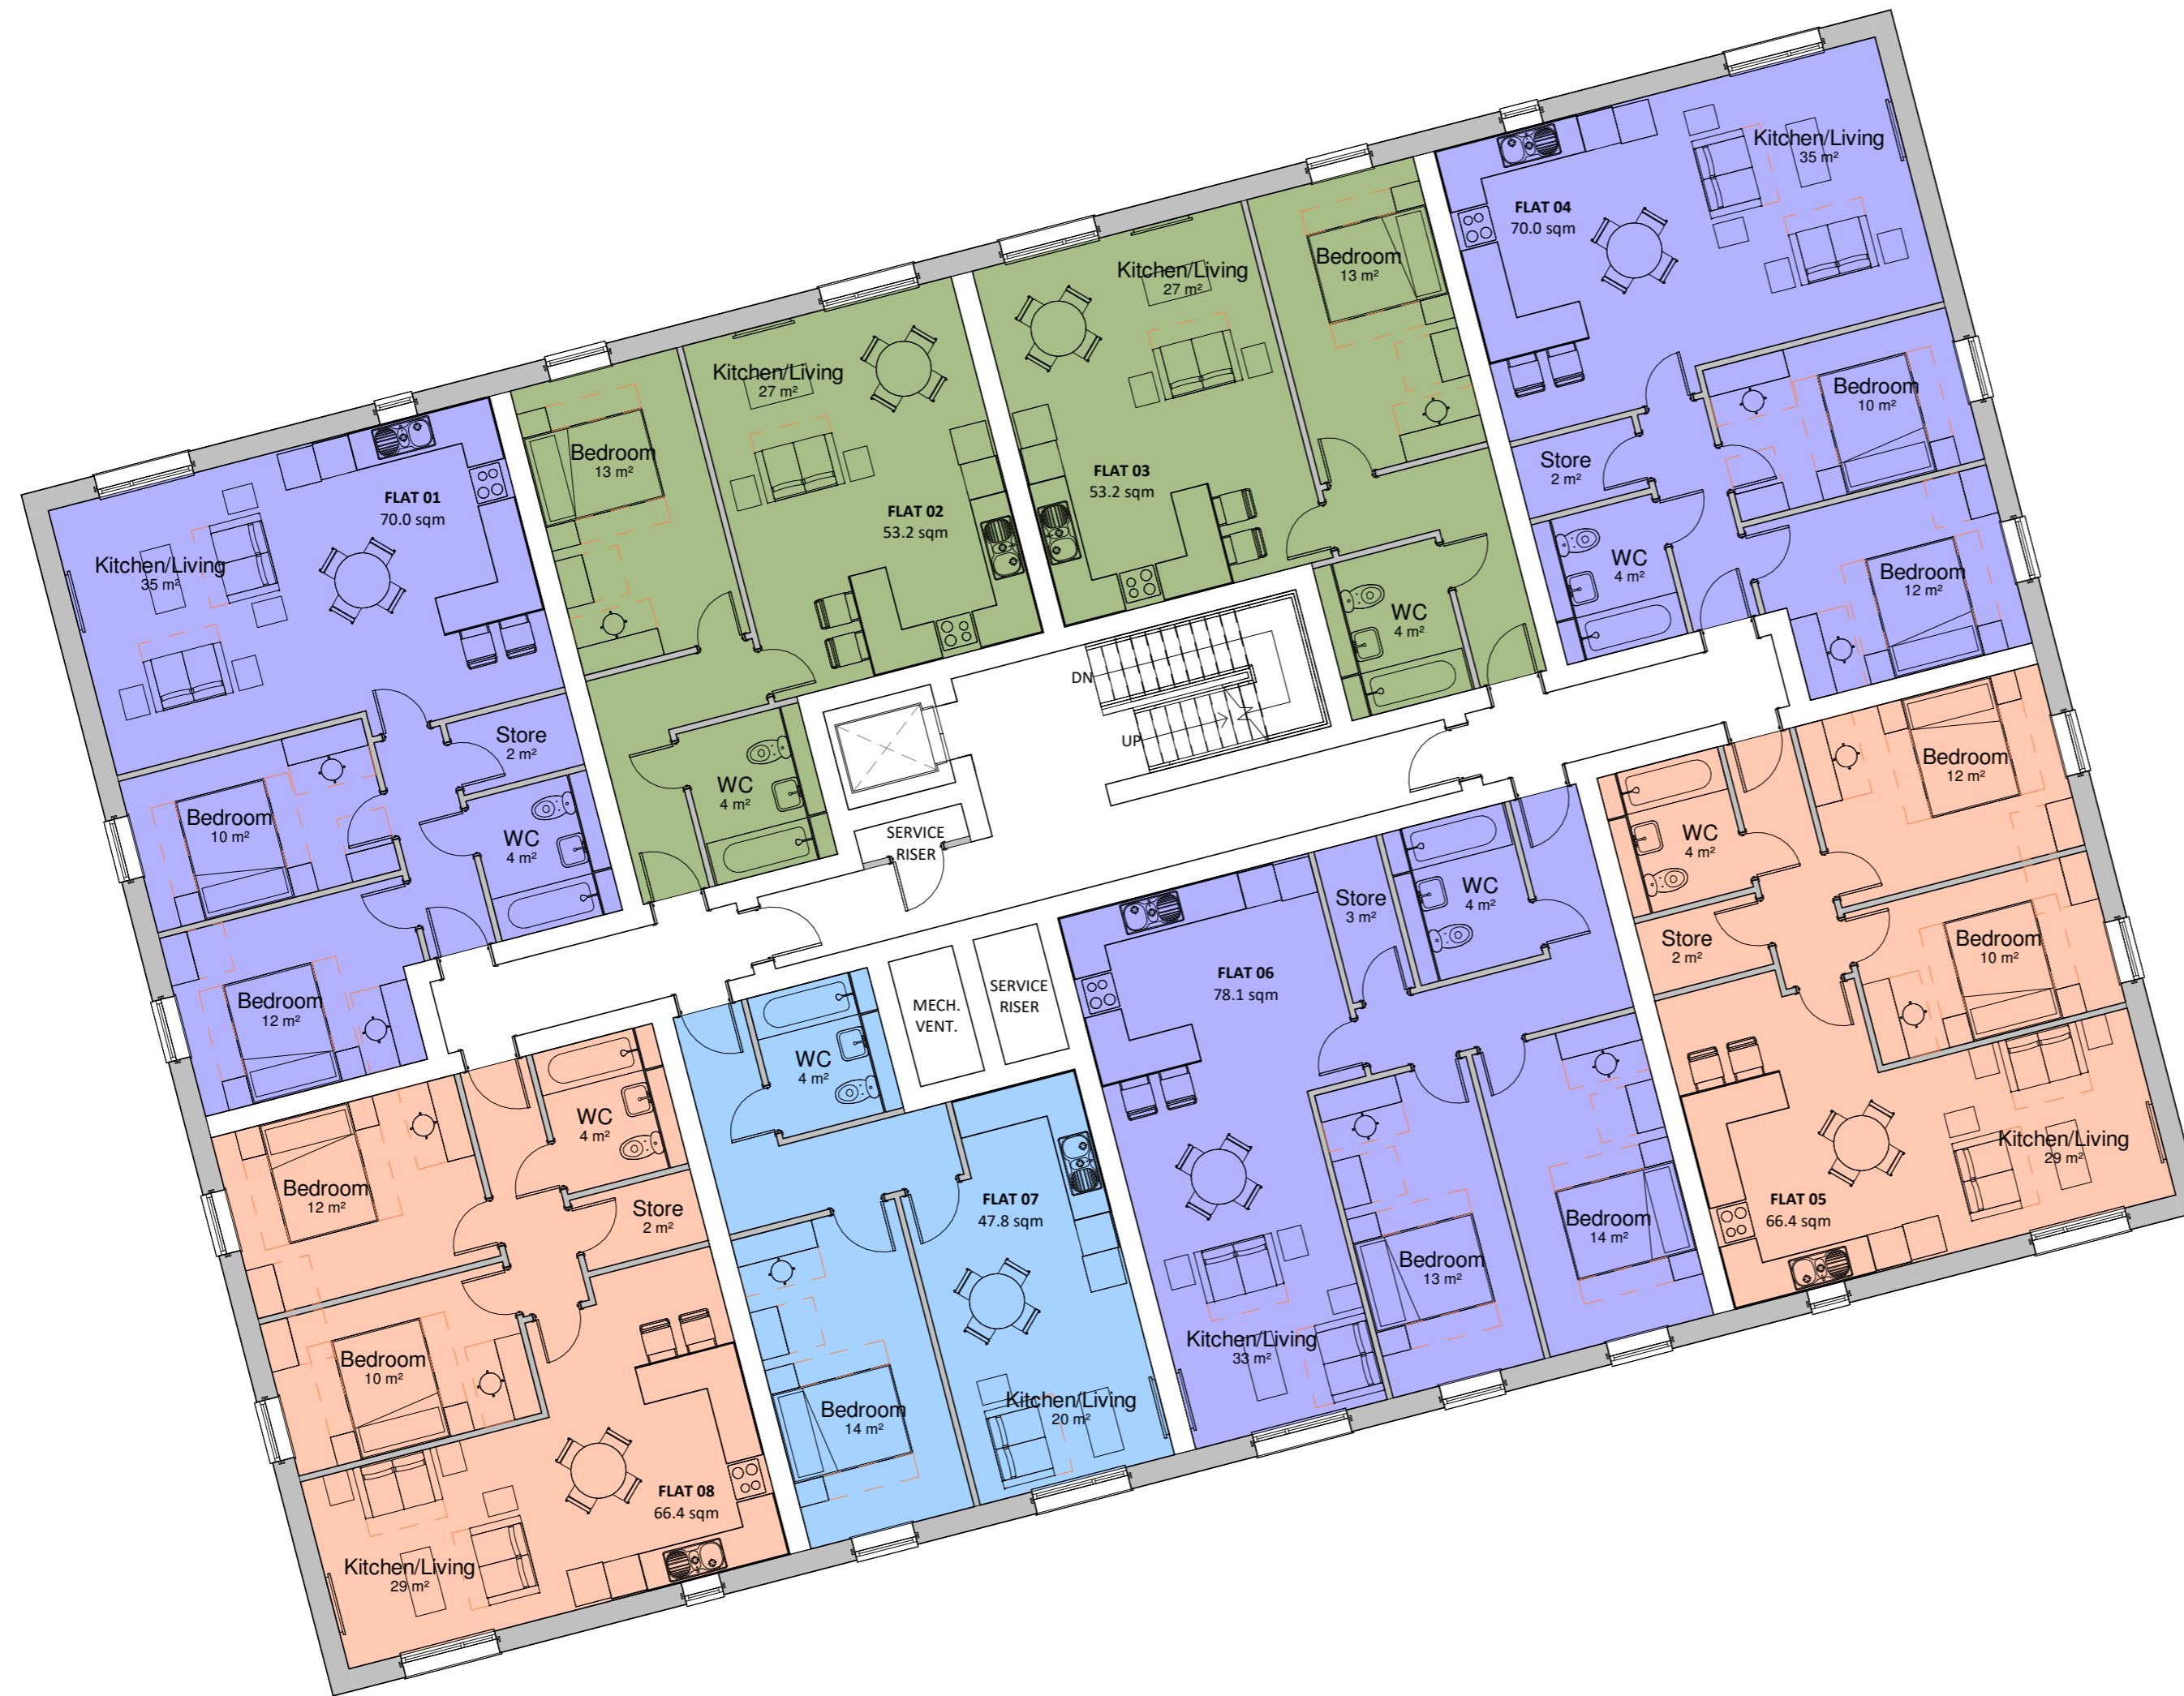

Rev	Date	Int	Description
1	11.08.21	JP	Drawings amended following Planning comments.



CLIENT:  
SMN Construction

PROJECT:  
Queen Street, Dukinfield

DESCRIPTION:  
Proposed First Floor Plan

PURPOSE OF ISSUE:  
Planning

DRAWN BY:	CHECKED	DATE:	SCALE @ A2:
JP	VS	11/06/21	As indicated

JOB NO:	STATUS CODE:	DRAWING NO:	REV
3657	S2	112	1

FILE IDENTIFIER:  
QS-BTP-00-1F-DR-A-3657\_112.1

Elizabeth House 486 Didsbury Road Heaton Mersey Stockport SK4 3BS  
0161 443 1221 info@bernardtaylor.co.uk www.btparchitects.co.uk