



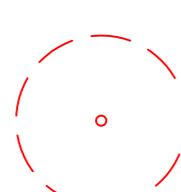
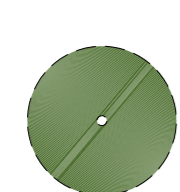
This map is reproduced from Ordnance Survey material with the permission of Ordnance Survey on behalf of the Controller of Her Majesty's Stationary Office (c) Crown copyright. Unauthorised reproduction infringes Crown copyright and may lead to prosecution or civil proceedings.

Scale 1/1250 Date 5/12/2016

Centre = 395573 E 393686 N

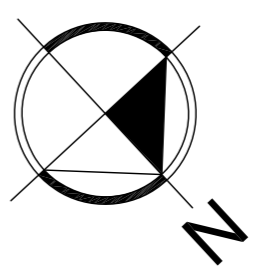

Legend

-  Existing Trees
-  Existing Trees to be removed by Thameside Council as part of highways improvement works
-  Proposed trees/planting

All heights and dimensions must be checked on site by contractors prior to construction.
 All information herein is the copyright of Millson Associates Ltd. No part of this document may be reproduced without the written permission of Millson Associates Ltd.

A 2311116 PAVING AND GRASS PLOT 15 SW STORE INDICATED PLOT 15 UNPAVED

Client: **Proposed Site Plan**
 Drawing Title: **Proposed Site Plan**
 Drawing No: **2096_BR_SP01**
 Date: **January 2018**
 Status: **C**
 Designer: **RB**
 Checker: **RB**
 Scale: **1:200**
 Size: **A1**
 Project Title: **Hyde Park House, Curlew Street, Hyde**
 Rev: **A**
 Millson Associates UK North Office:
 Hyde Park House, Curlew Street,
 Hyde, Cheshire, SK17 9JF
 Tel: 01625 536566
 Email: info@millsonassociates.co.uk
 Website: www.millsonassociates.co.uk



Application Number: 16/00824/FUL

Photo 1



Photo 2



Photo 3



Photo 4



All levels and dimensions must be checked on site by contractor prior to commencement of works. Any variations must be reported to Millson Associates Ltd.

All information hereon is the copyright of Millson Associates Ltd. Copying in full or in part is forbidden without the written permission from Millson Associates Ltd.



FRONT ELEVATION

A 21/11/16 WINDOWS ON PROJECTING GABLES UPDATED


		Client
Date	OCT 2016	Status C
Drawn	AR	Checked -
Scale	1:50	Size A1
Rev.	A	Drawing Nr. 2096-BR-250
Drawing Title		
APARTMENTS FRONT ELEVATION		
Project Title		
King Edward Court.		
Millson Associates UK North Office: Byron House, 10 Kennedy Street, Manchester, M2 4BY T:0161 228 0558 general@millsonassociates.co.uk www.millsonassociates.co.uk		
MillsonAssociates		
Design. Develop. Deliver.		

All levels and dimensions must be checked on site by contractor prior to commencement of works. Any variations must be reported to Millson Associates Ltd.

All information herein is the copyright of Millson Associates Ltd. Copying in full or in part is forbidden without the written permission from Millson Associates Ltd.




FRONT ELEVATION
PLOTS 12 & 13

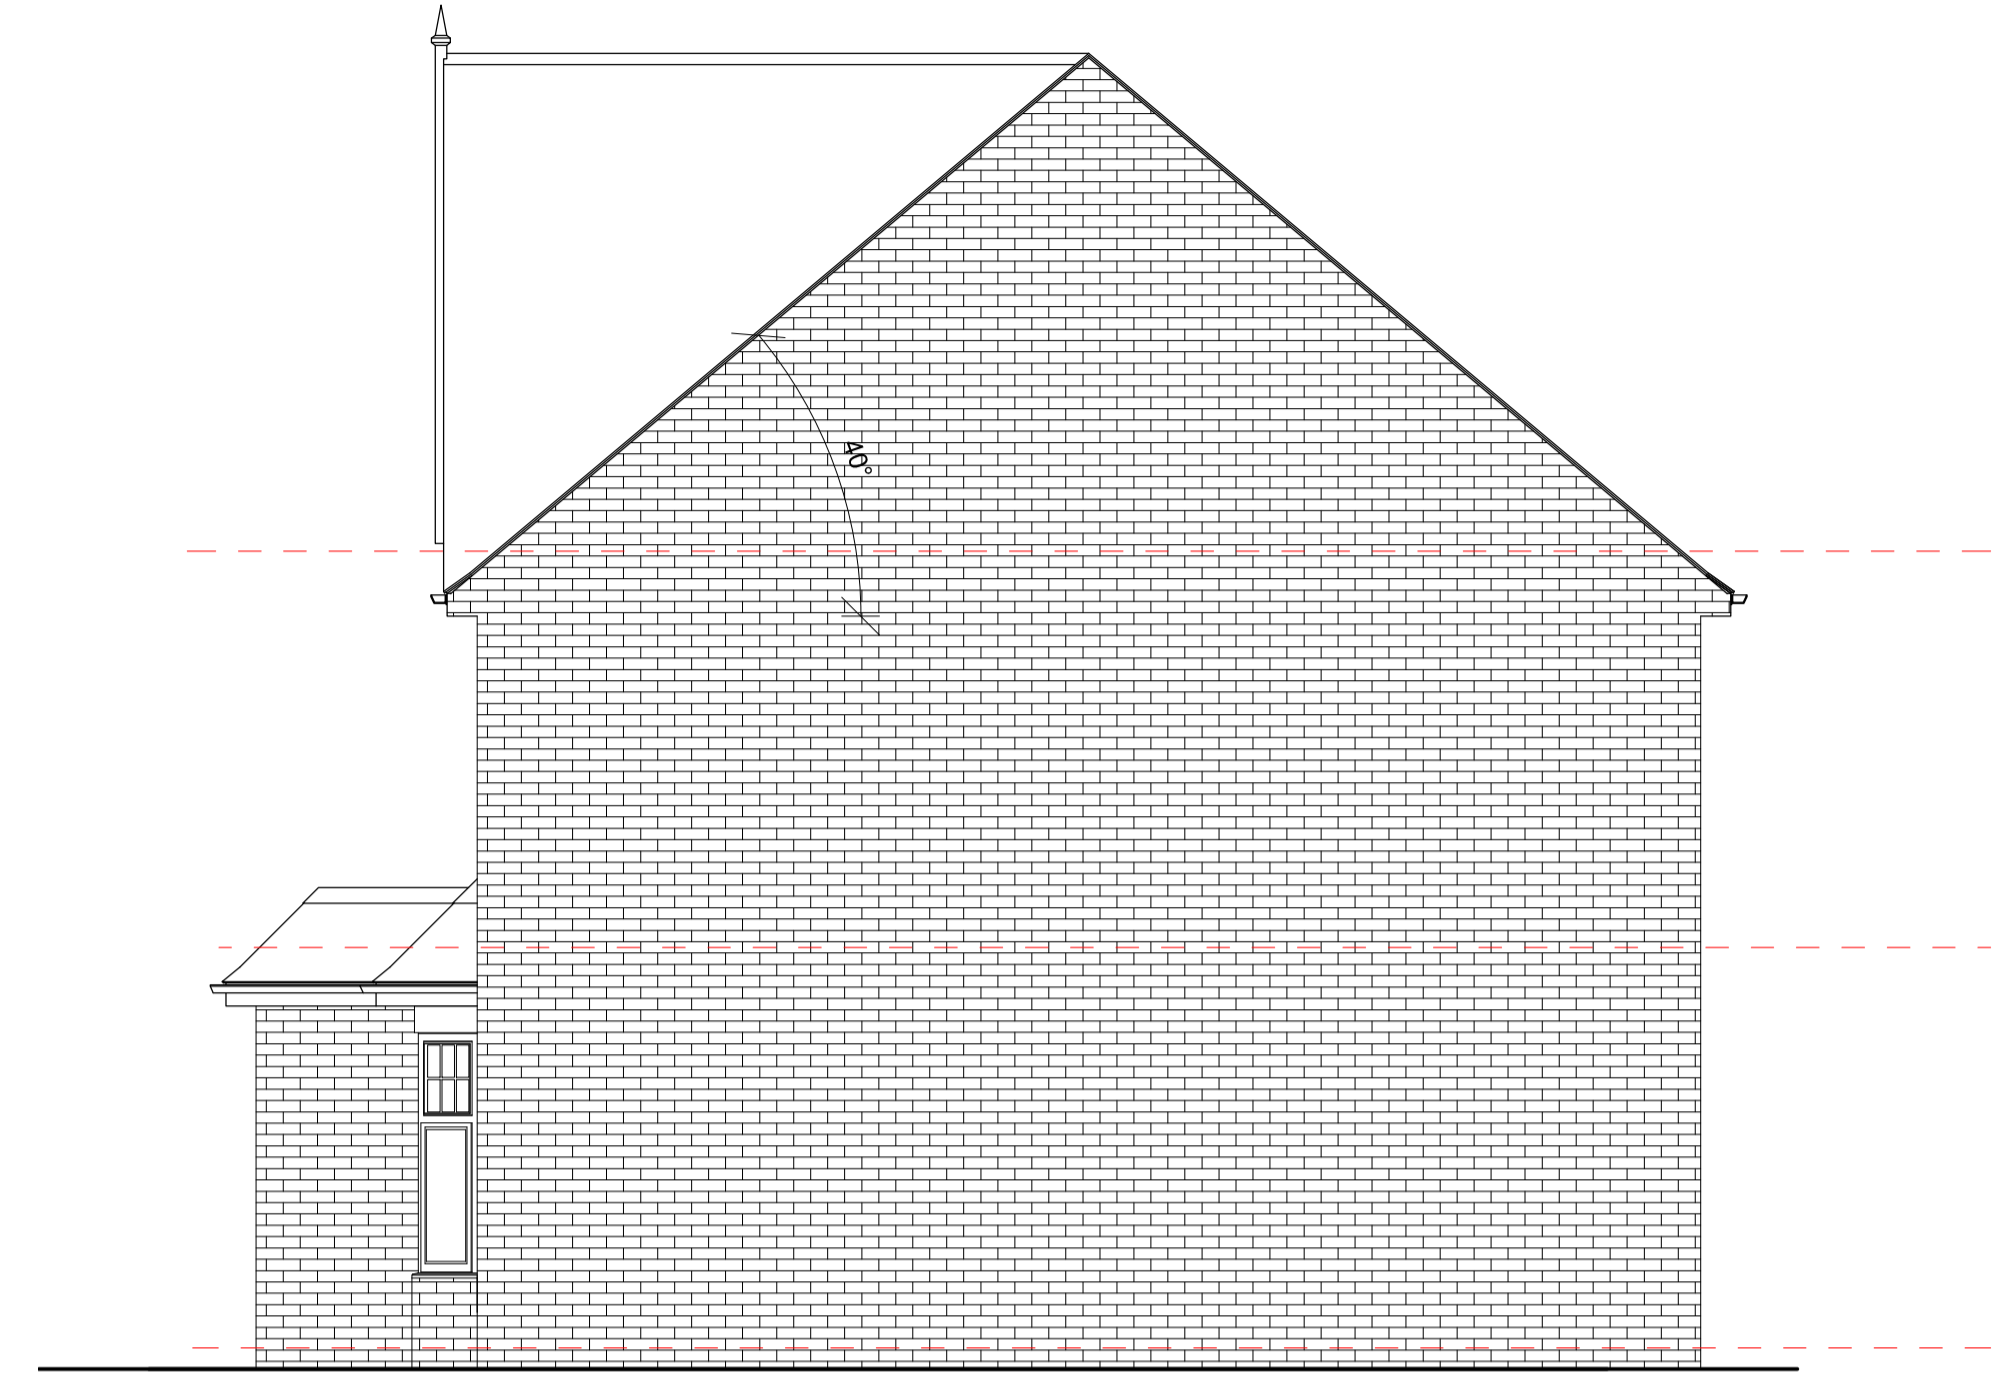

RIGHT SIDE ELEVATION
PLOTS 12 & 13



REAR ELEVATION
PLOTS 12 & 13

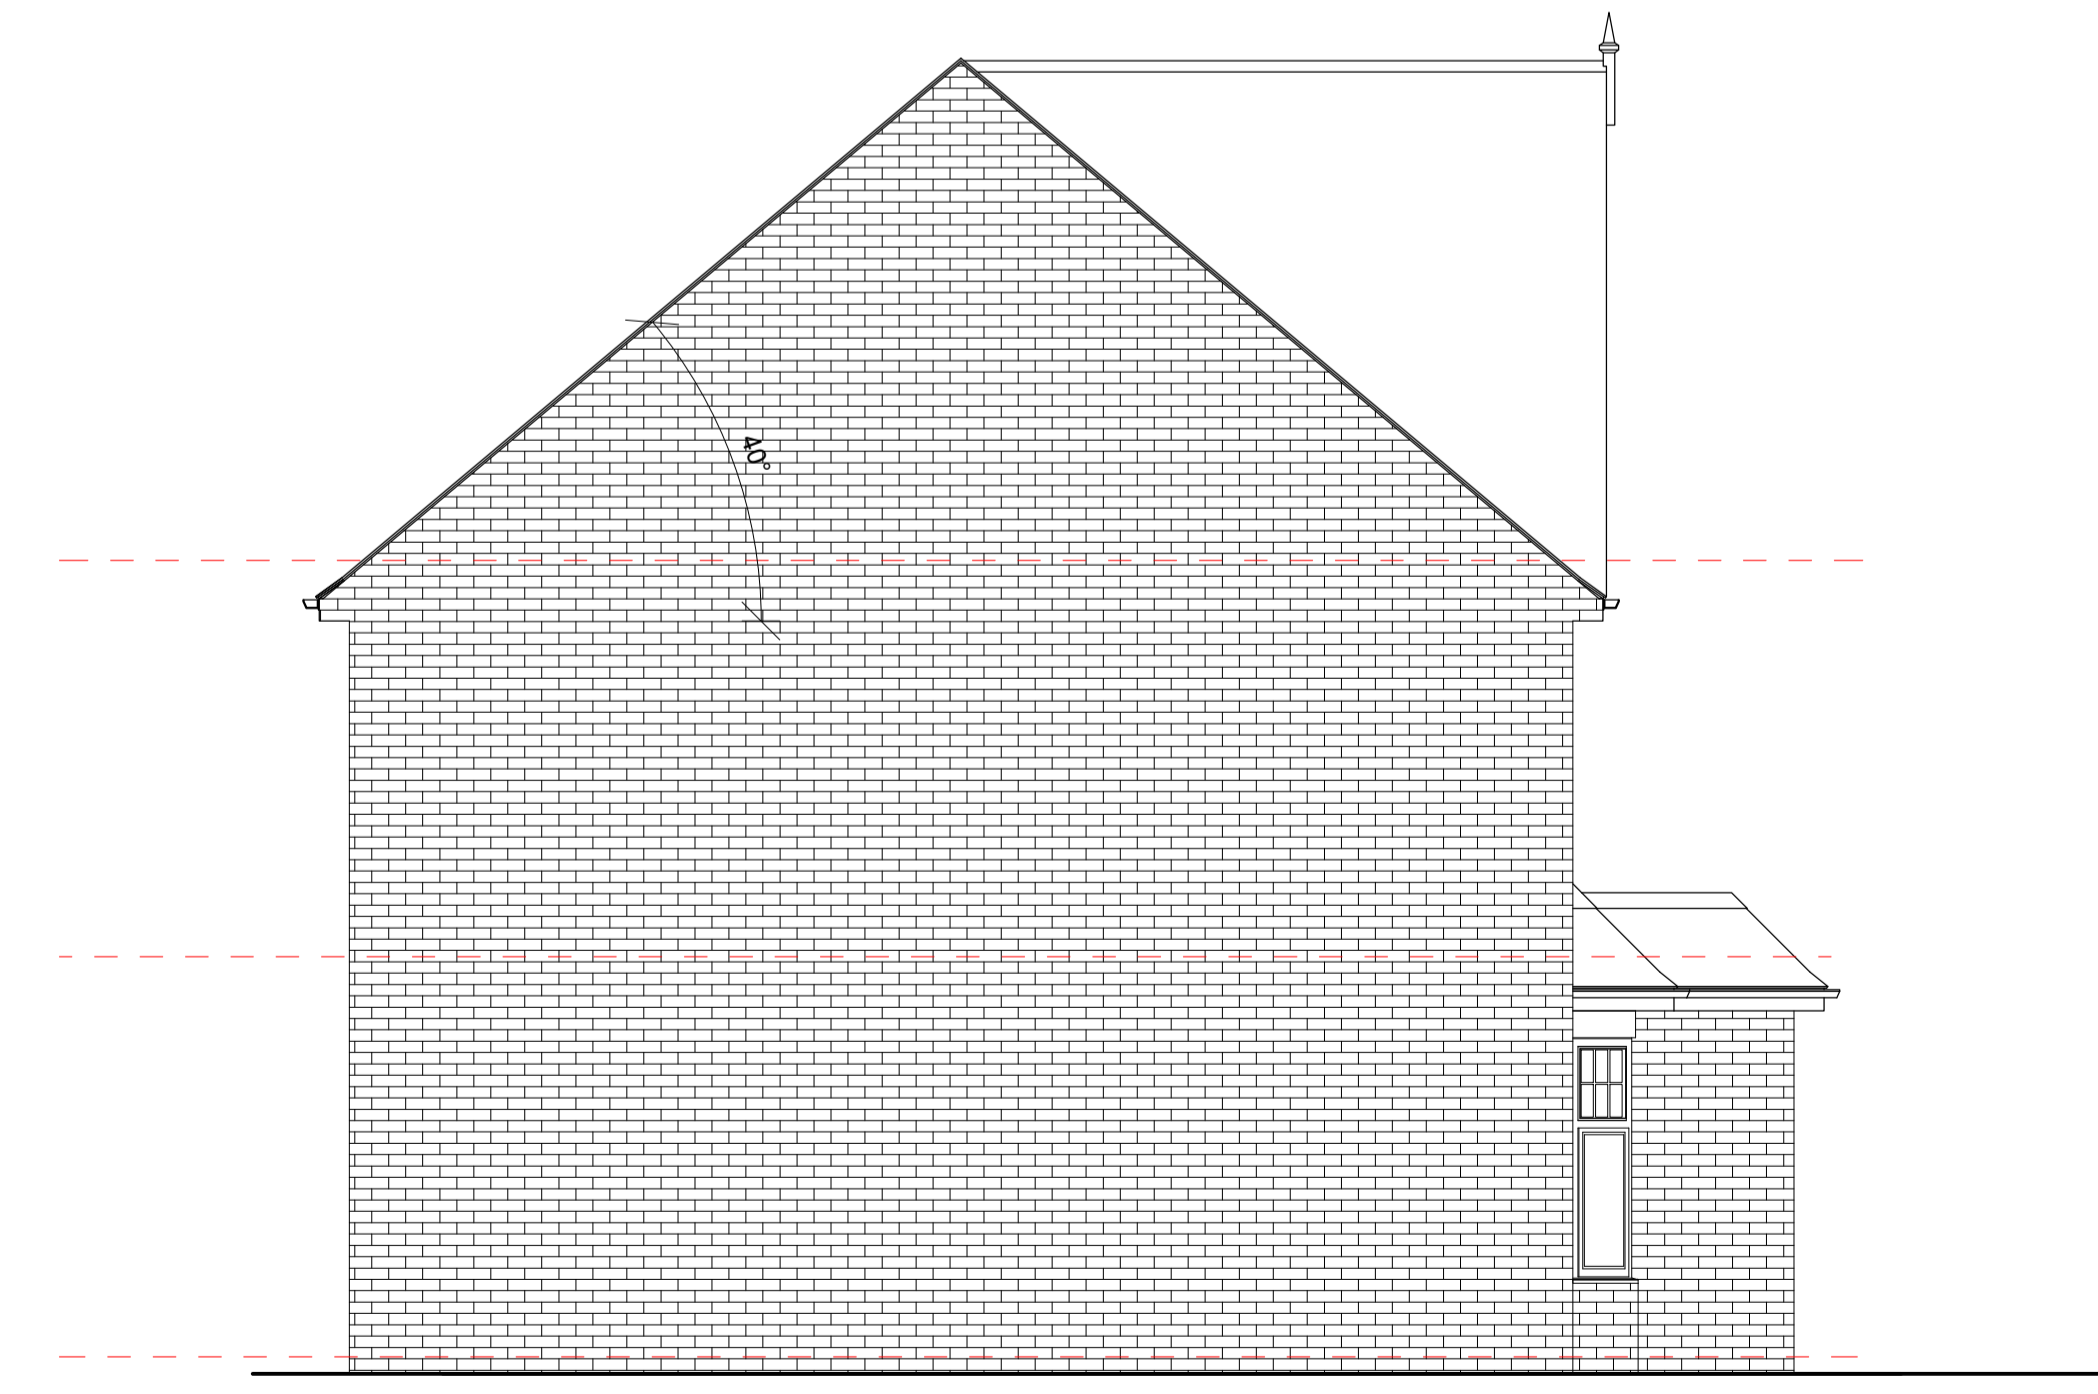

LEFT SIDE ELEVATION
PLOTS 12 & 13

A 21/11/16 - 2 COURSES ADDED ABOVE GROUND FLOOR WINDOWS - BAY WINDOW LINED UP WITH WINDOW ABOVE

		Client
Date	OCT 2016	Status C
Drawn	AR	Checked -
Scale	1:50	Size A1
Rev.	A	Drawing Nr. 2096-BR-215
ELEVATIONS		Drawing Title
3 STOREY VARIANT SEMI		Project Title
King Edward Court - Phase 2		
Millson Associates UK North Office: Byron House, 10 Kennedy Street, Manchester, M2 4BY t:0161 228 0558 general@millsonassociates.co.uk www.millsonassociates.co.uk		

MillsonAssociates


Design, Develop, Deliver.

All levels and dimensions must be checked on site by contractor prior to commencement of works. Any variations must be reported to Millson Associates Ltd.


All information herein is the copyright of Millson Associates Ltd. Copying in full or in part is forbidden without the written permission from Millson Associates Ltd.




FRONT ELEVATION
PLOTS 9, 10 & 11

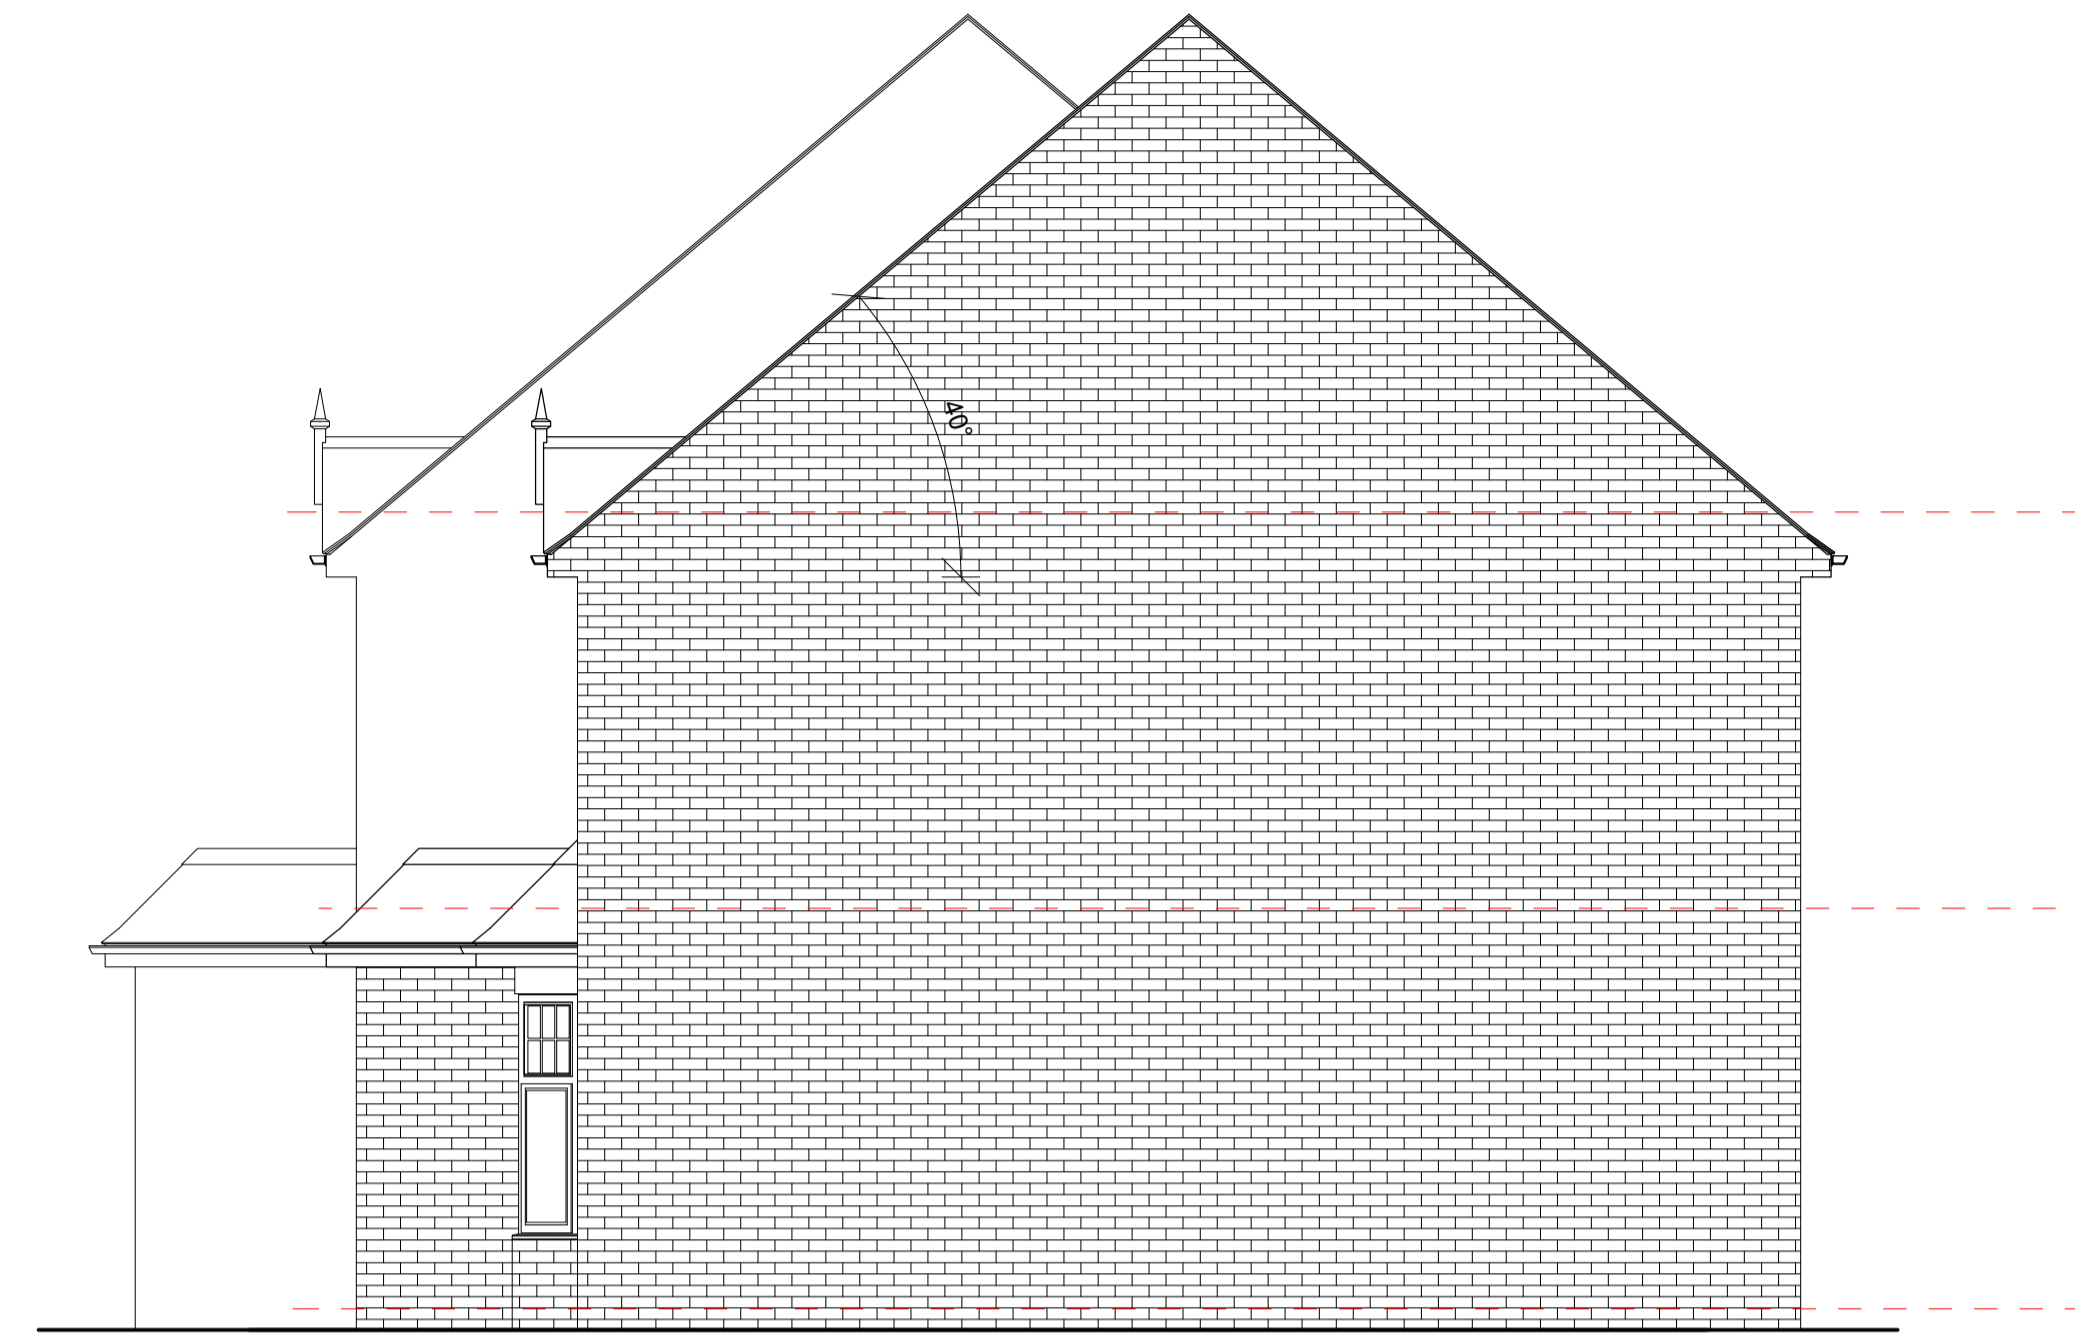

RIGHT SIDE ELEVATION
PLOTS 9, 10 & 11

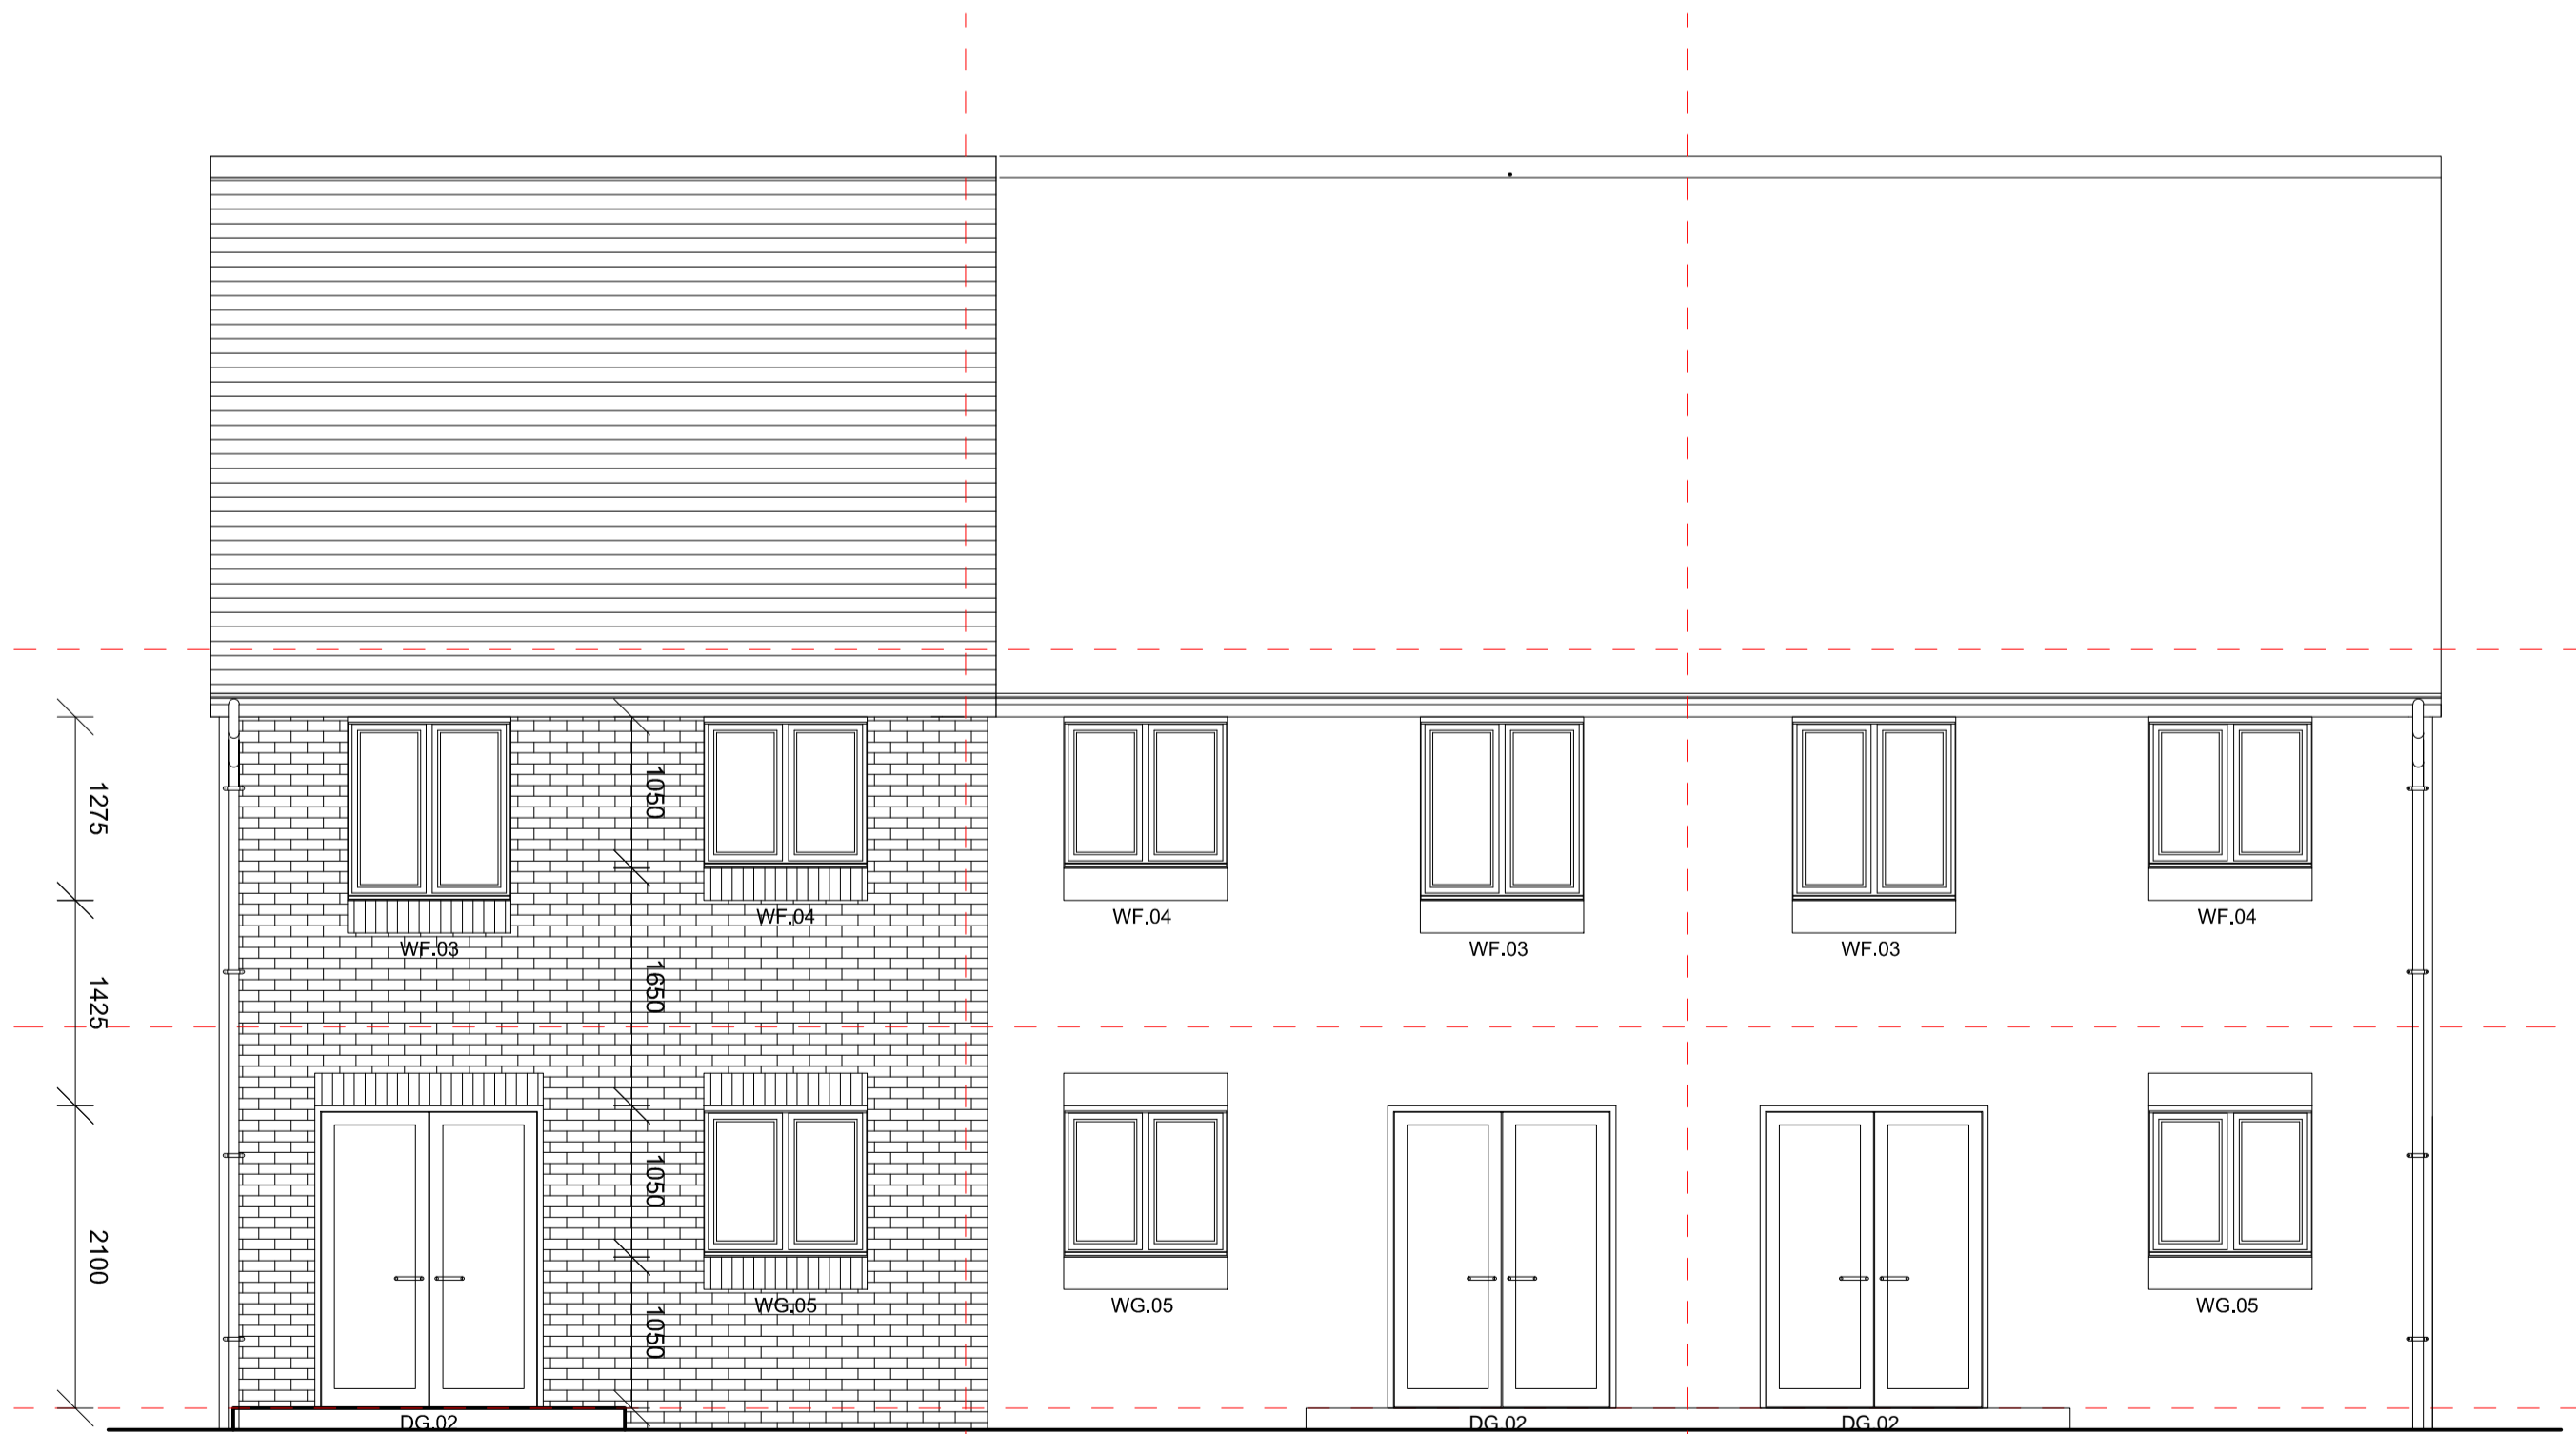

REAR ELEVATION
PLOTS 9, 10 & 11

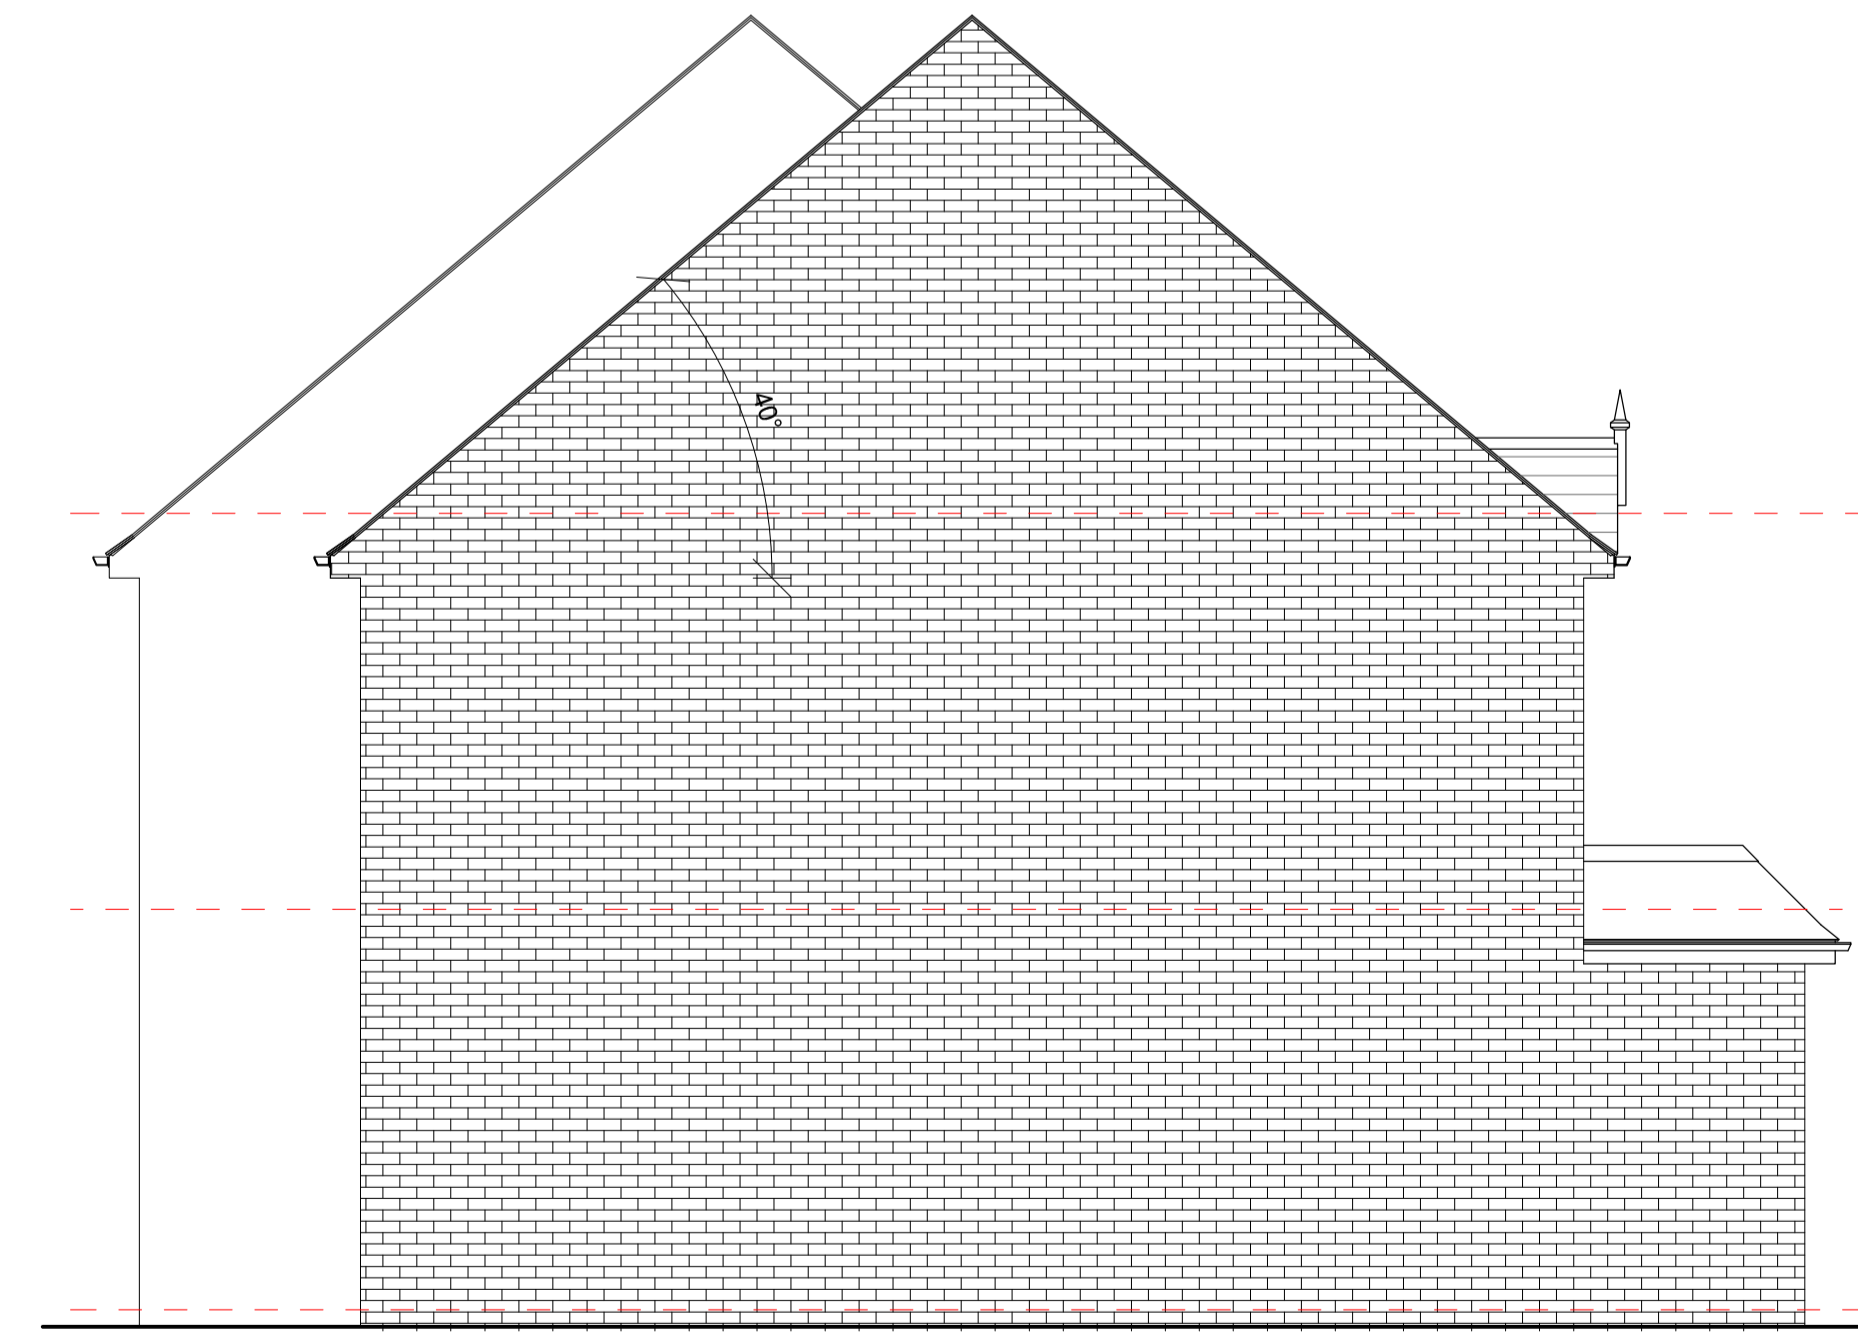

LEFT SIDE ELEVATION
PLOTS 9, 10 & 11

A 21/11/16 - 2 COURSES ADDED ABOVE GROUND FLOOR WINDOWS - BAY WINDOW LINED UP WITH WINDOW ABOVE

bardsley		Client
Date	OCT 2016	Status C
Drawn	AR	Checked -
Scale	1:50	Size A1
Rev.	A	Drawing Nr. 2096-BR-225
ELEVATIONS		Drawing Title
3 UNIT BLOCK		Project Title
King Edward Court - Phase 2		
Millson Associates UK North Office: Byron House, 10 Kennedy Street, Manchester, M2 4BY T0161 228 0558 general@millsonassociates.co.uk www.millsonassociates.co.uk		

MillsonAssociates


Design, Develop, Deliver.

All levels and dimensions must be checked on site by contractor prior to commencement of works. Any variations must be reported to Millson Associates Ltd.


All information herein is the copyright of Millson Associates Ltd. Copying in full or in part is forbidden without the written permission from Millson Associates Ltd.




FRONT ELEVATION
PLOTS 1&2, 3&4, 5&6, 7&8

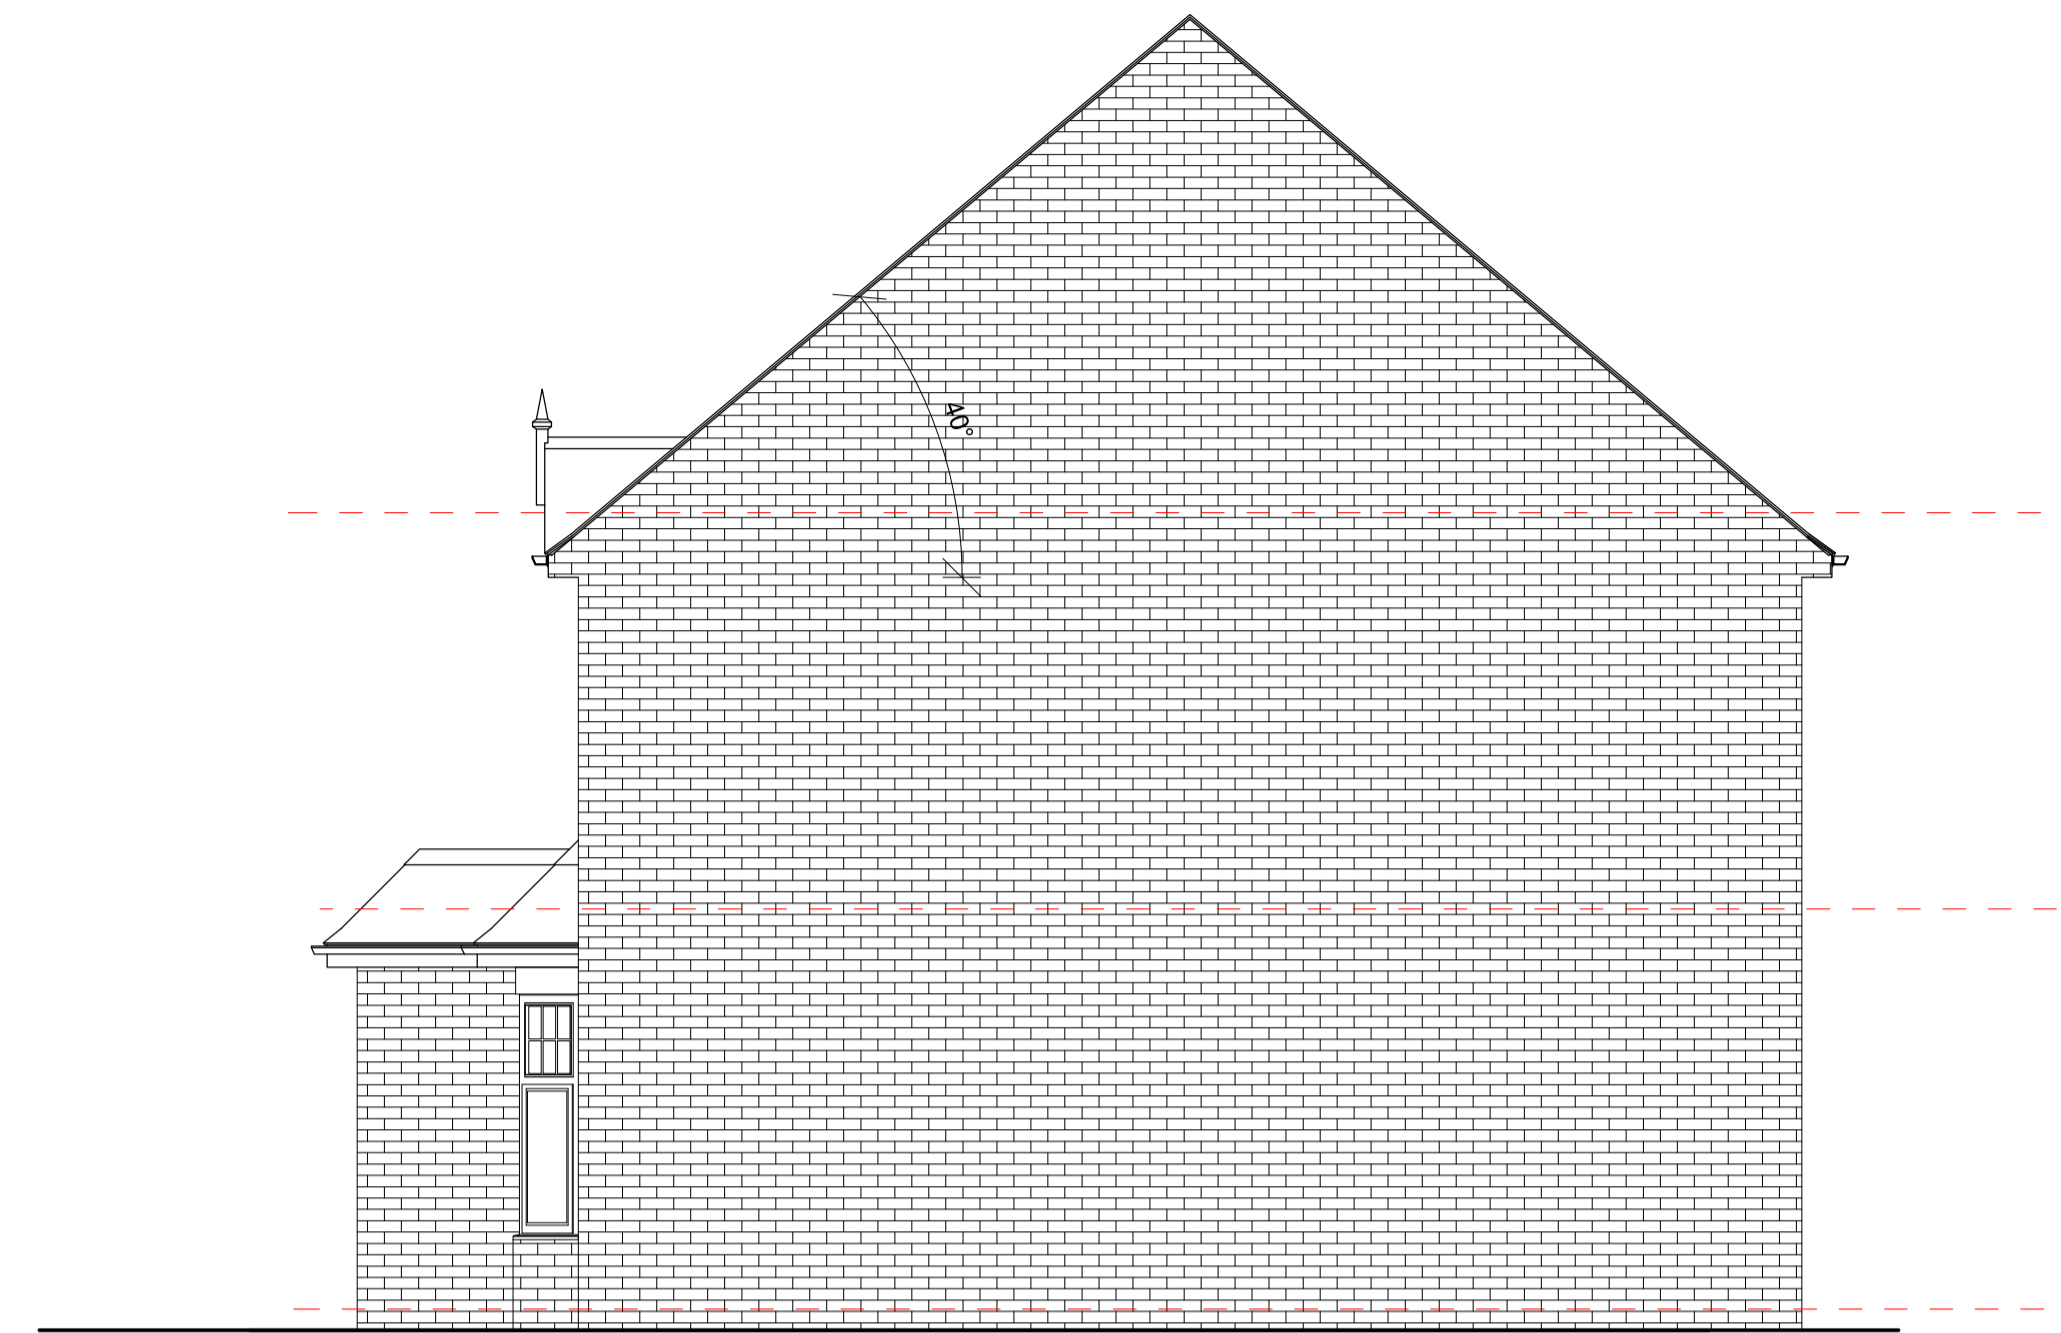

RIGHT SIDE ELEVATION
PLOTS 1&2, 3&4, 5&6, 7&8

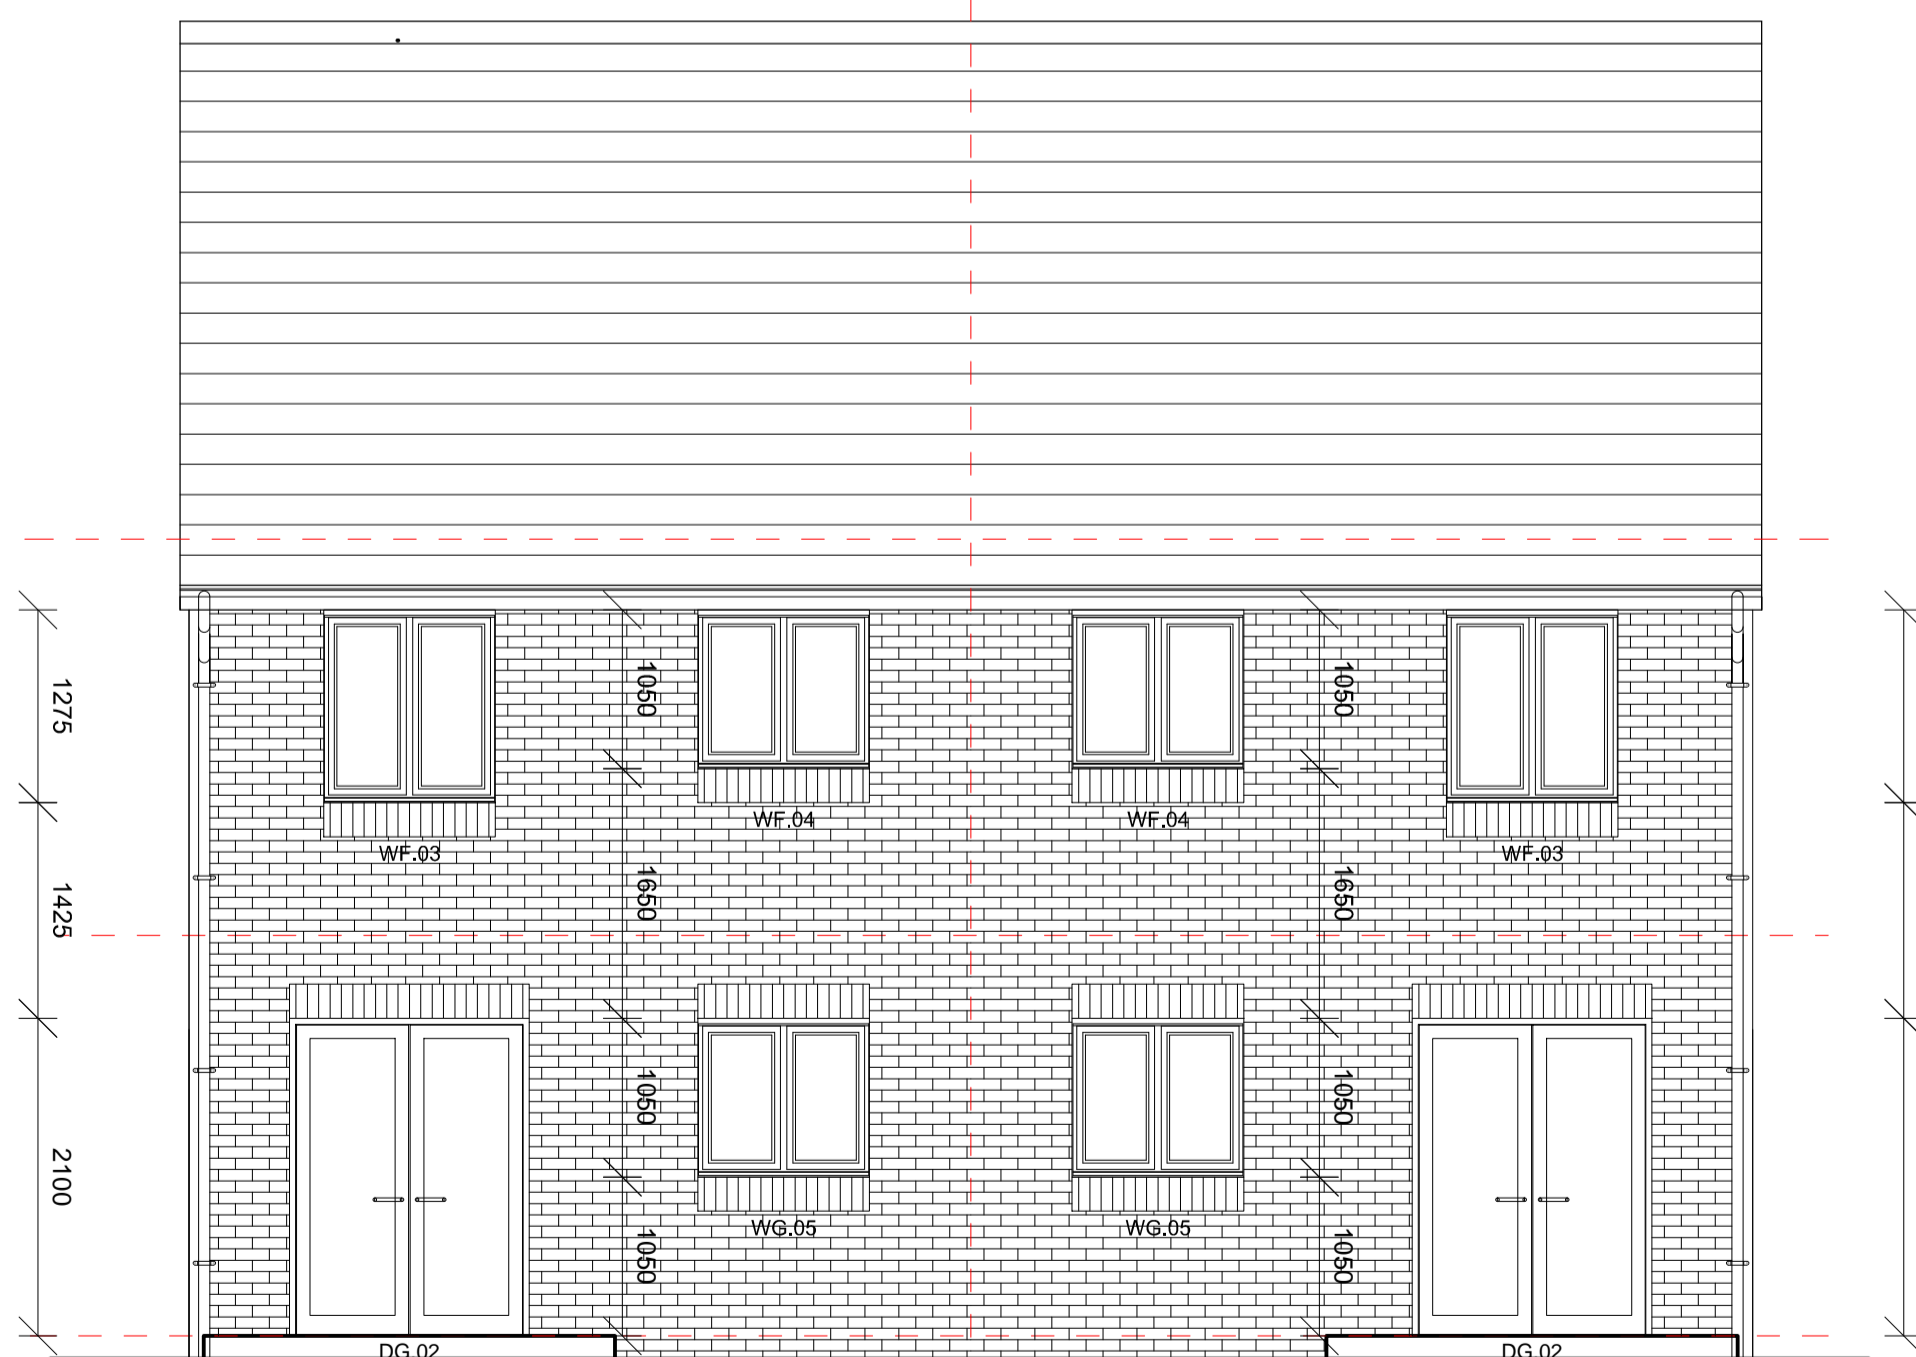

REAR ELEVATION
PLOTS 1&2, 3&4, 5&6, 7&8

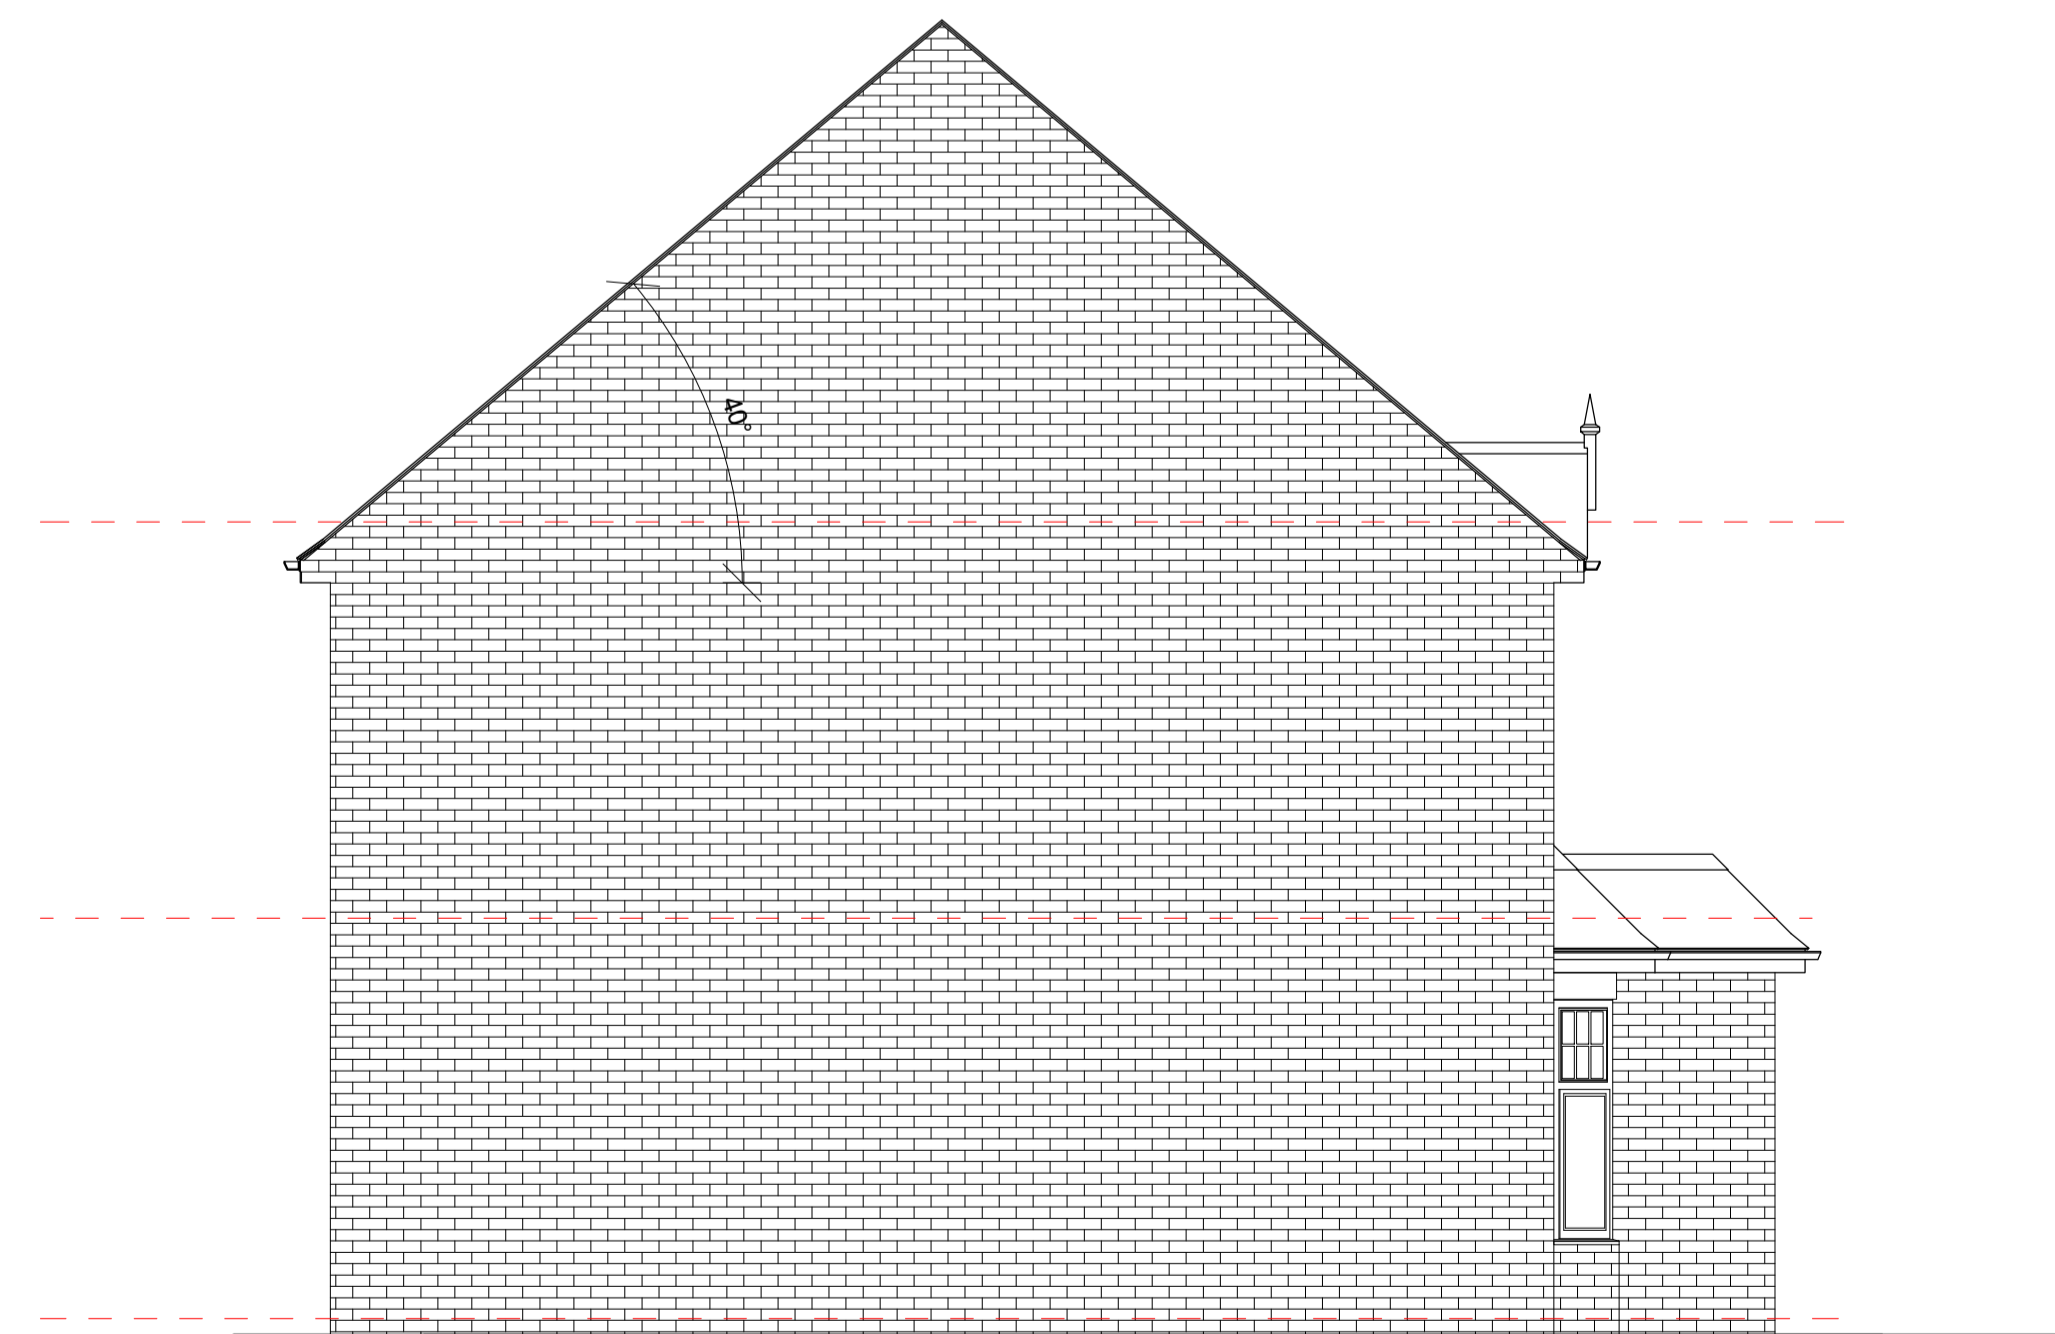

LEFT SIDE ELEVATION
PLOTS 1&2, 3&4, 5&6, 7&8

A 21/11/16 - 2 COURSES ADDED ABOVE GROUND FLOOR WINDOWS - BAY WINDOW LINED UP WITH WINDOW ABOVE

		Client
Date	OCT 2016	Status C
Drawn	AR	Checked -
Scale	1:50	Size A1
Rev.	A	Drawing Nr. 2096-BR-205
ELEVATIONS		Drawing Title
STANDARD SEMI UNIT		Project Title
King Edward Court - Phase 2		
Millson Associates UK North Office: Byron House, 10 Kennedy Street, Manchester, M2 4BY T0161 228 0558 general@millsonassociates.co.uk www.millsonassociates.co.uk		

MillsonAssociates

Design, Develop, Deliver.