

200

Plotted by Owner on 21/08/2013 15:43:00 at 1:1 plot scale


0,0

Microfilm Registration Marks

100


200

300

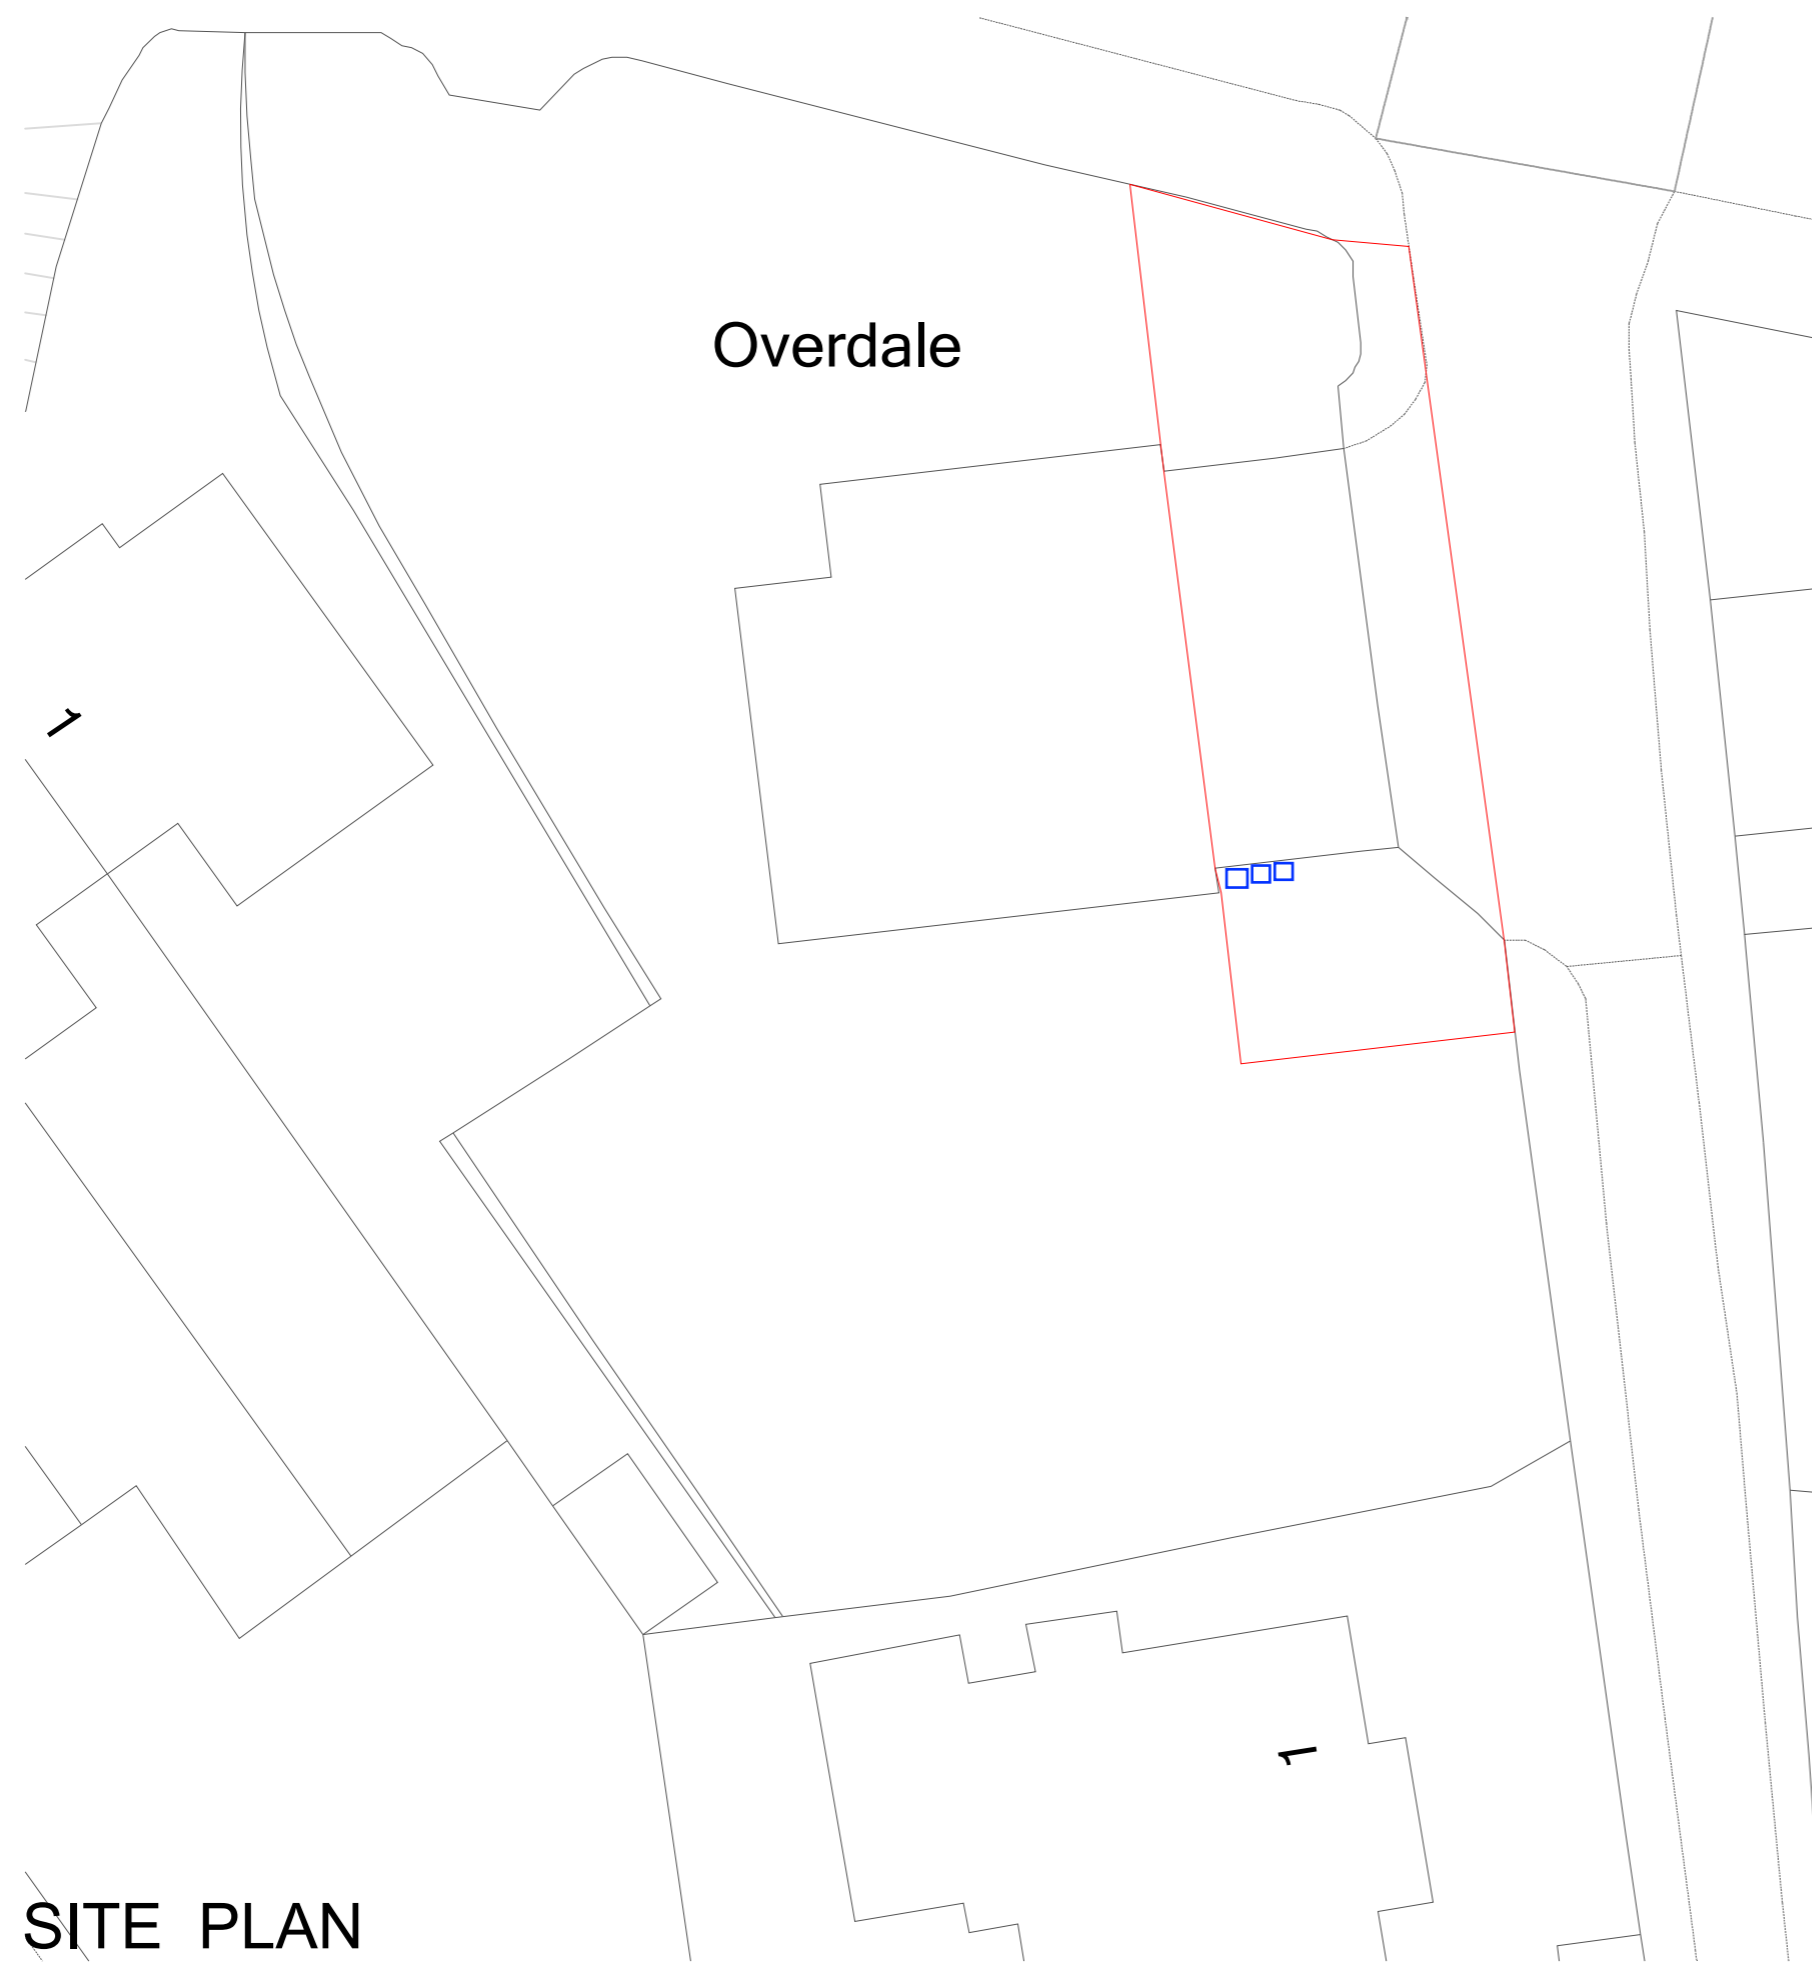


Overdale

SITE PLAN

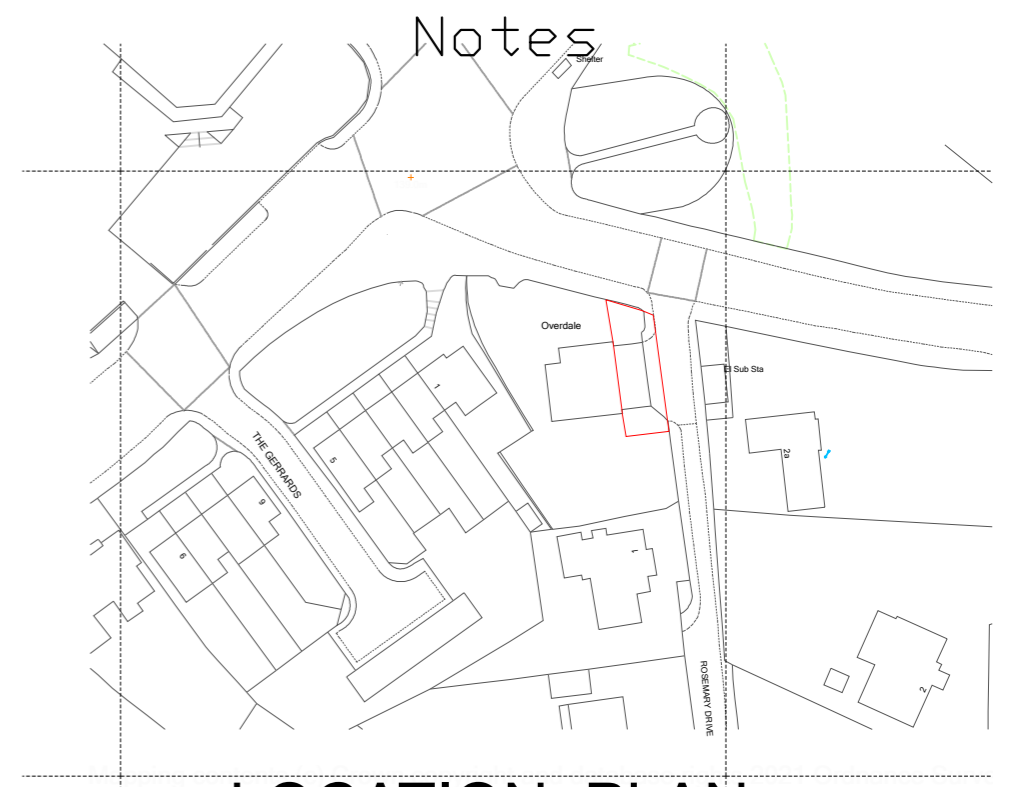

LOCATION PLAN

 

R. Al-Hamdani RIBA
Victoria Mill
Princess Street
Lees
Oldham OL4 5AF

Client **Mr and Mrs Knowles**

Project **Siren House, 437 Stockport Road, SK14 5ET**

Drawing Title **Location and site Plans**

A3	Scale	Drawn	Checked
	1:200 & P1250	5/8/2021	
Cad Ref f:\saleem\saleem house layout			

Project No.	Drawing No.	Revision
	Con 001	