




SCALE BAR

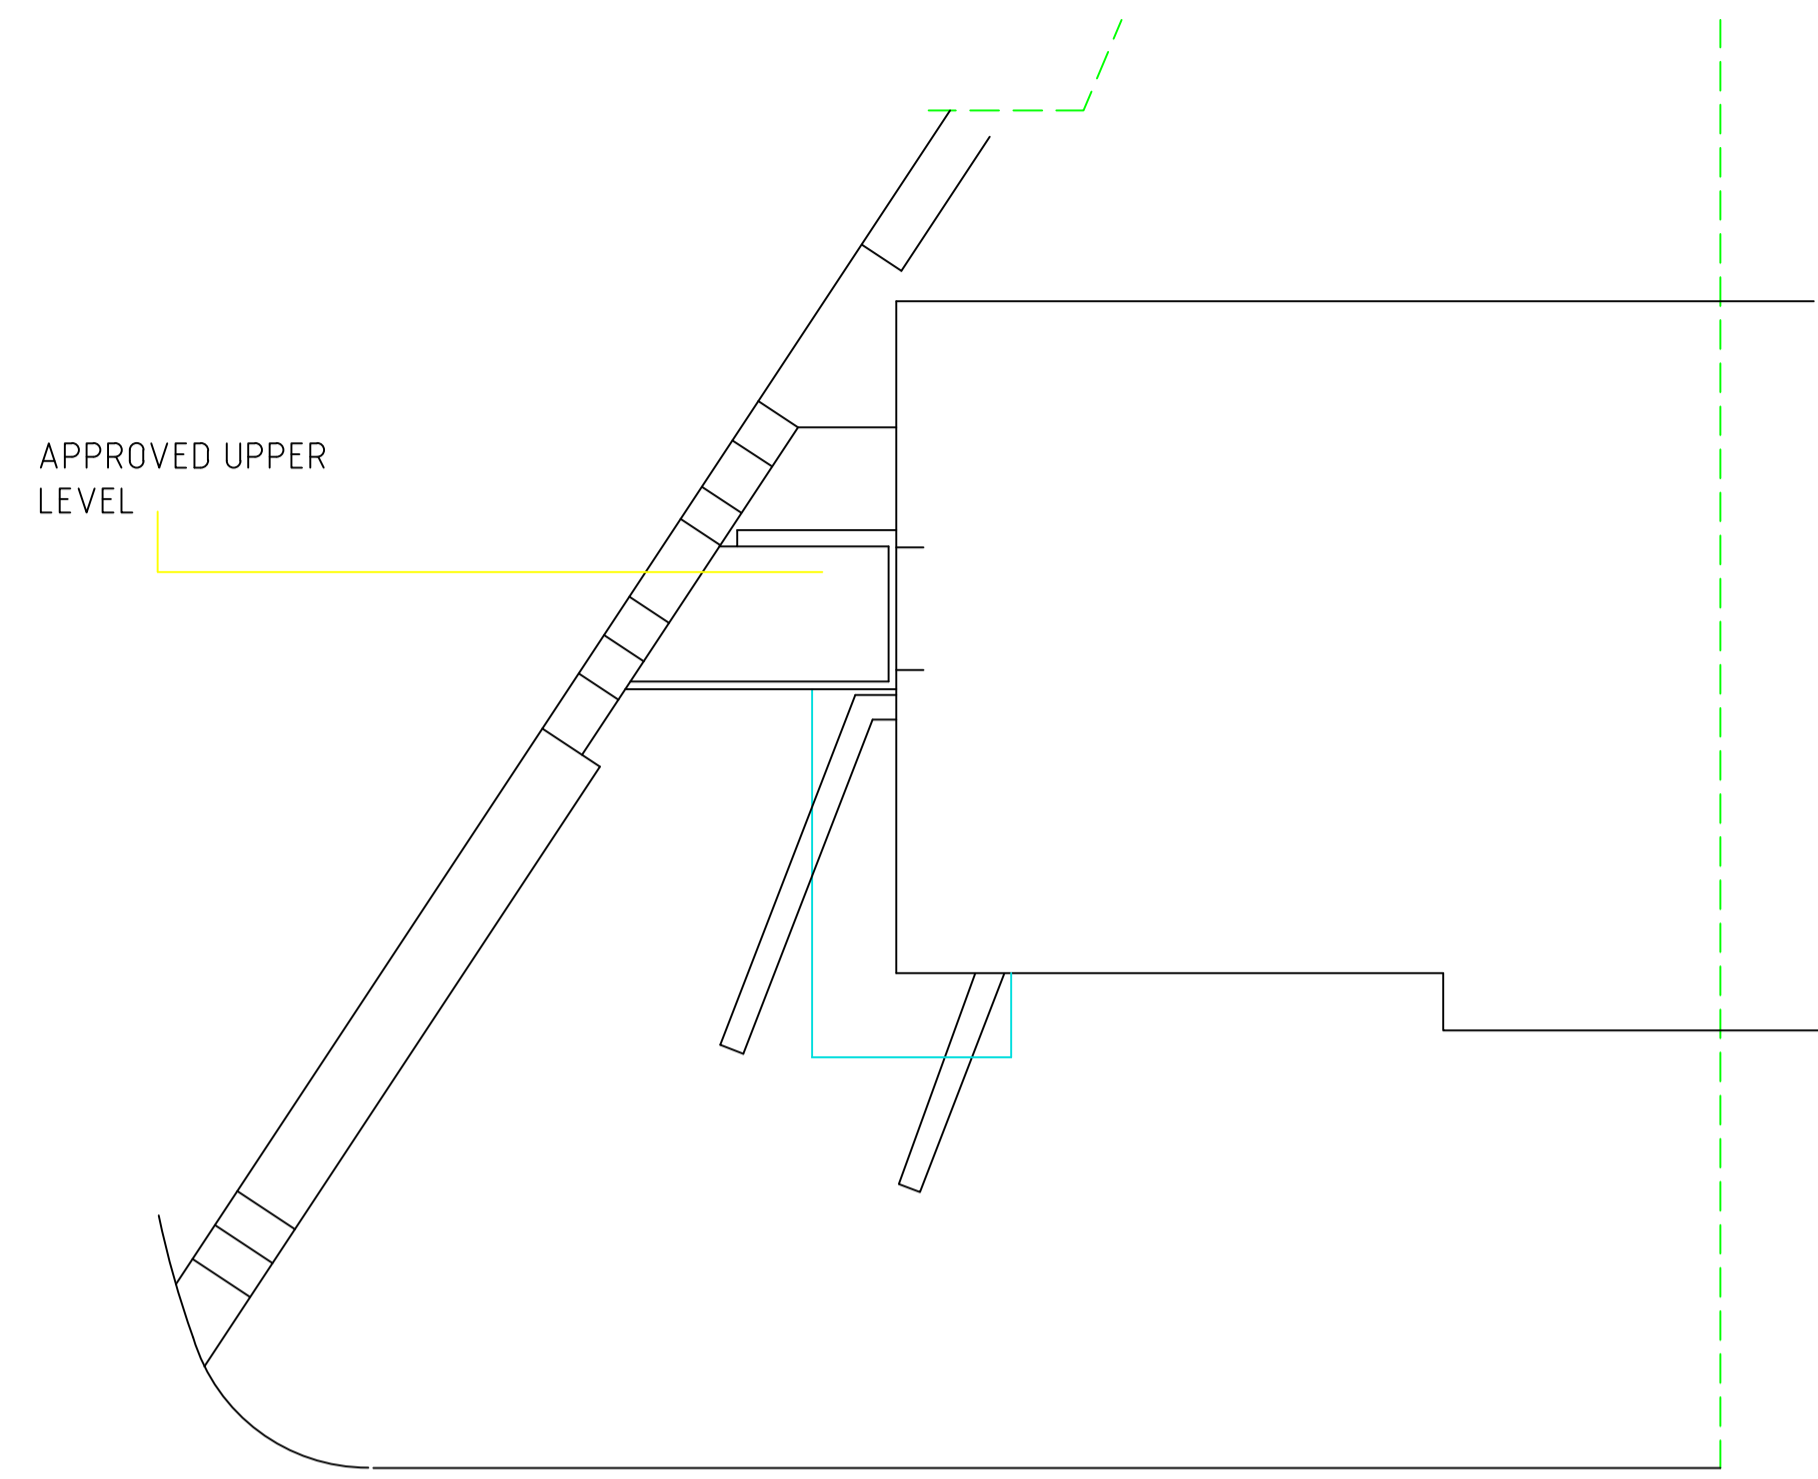

APPROVED SITE PLAN- WORK IN PROGRESS

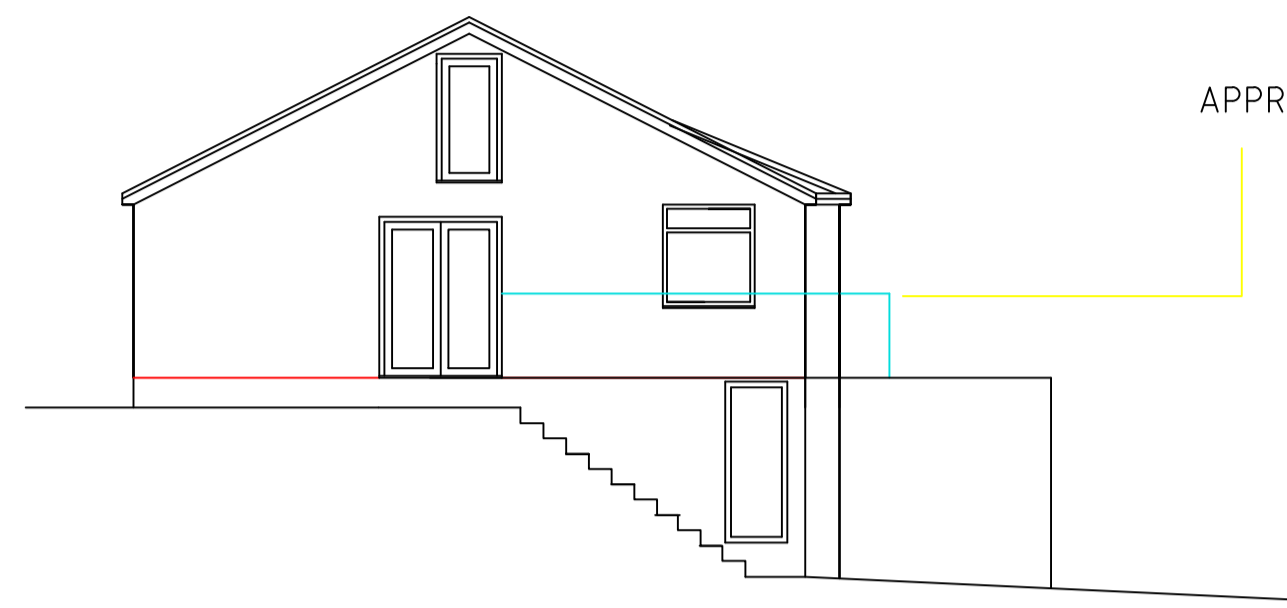


APPROVED SIDE ELEVATION- WORK IN PROGRESS

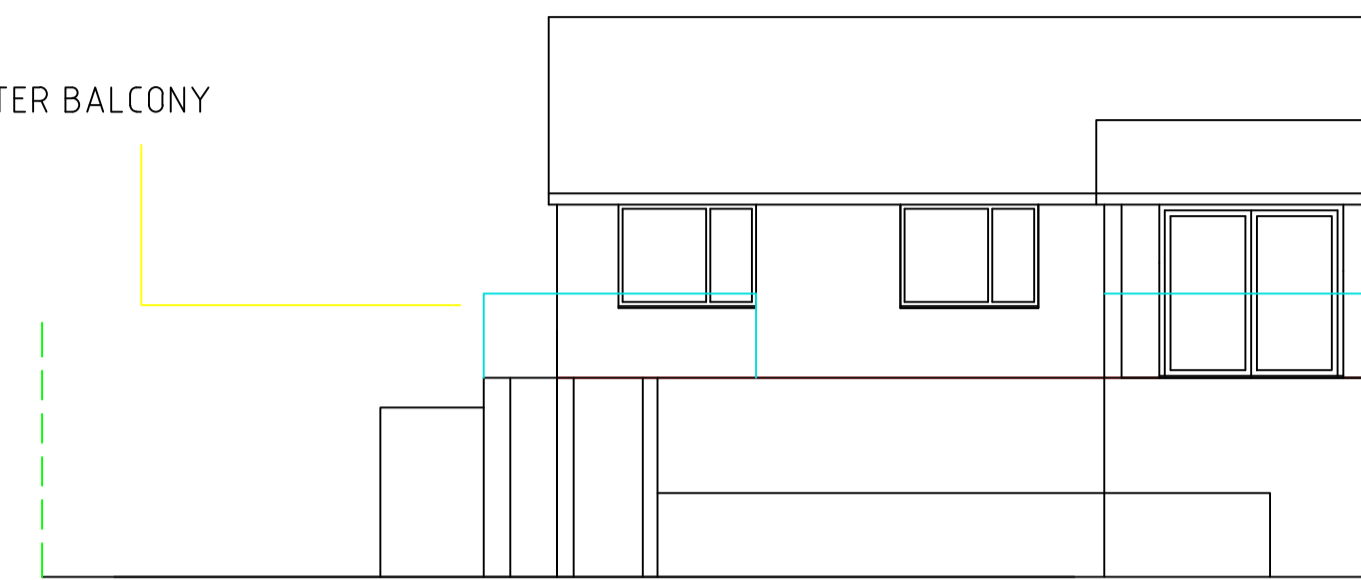


APPROVED FRONT ELEVATION- WORK IN PROGRESS


ELEVATIONS TREATMENT:
 - GREY BRICK HEADER/CILL
 - GREY WINDOW AND DOOR
 - RENDERED PANELS AS SHOWN

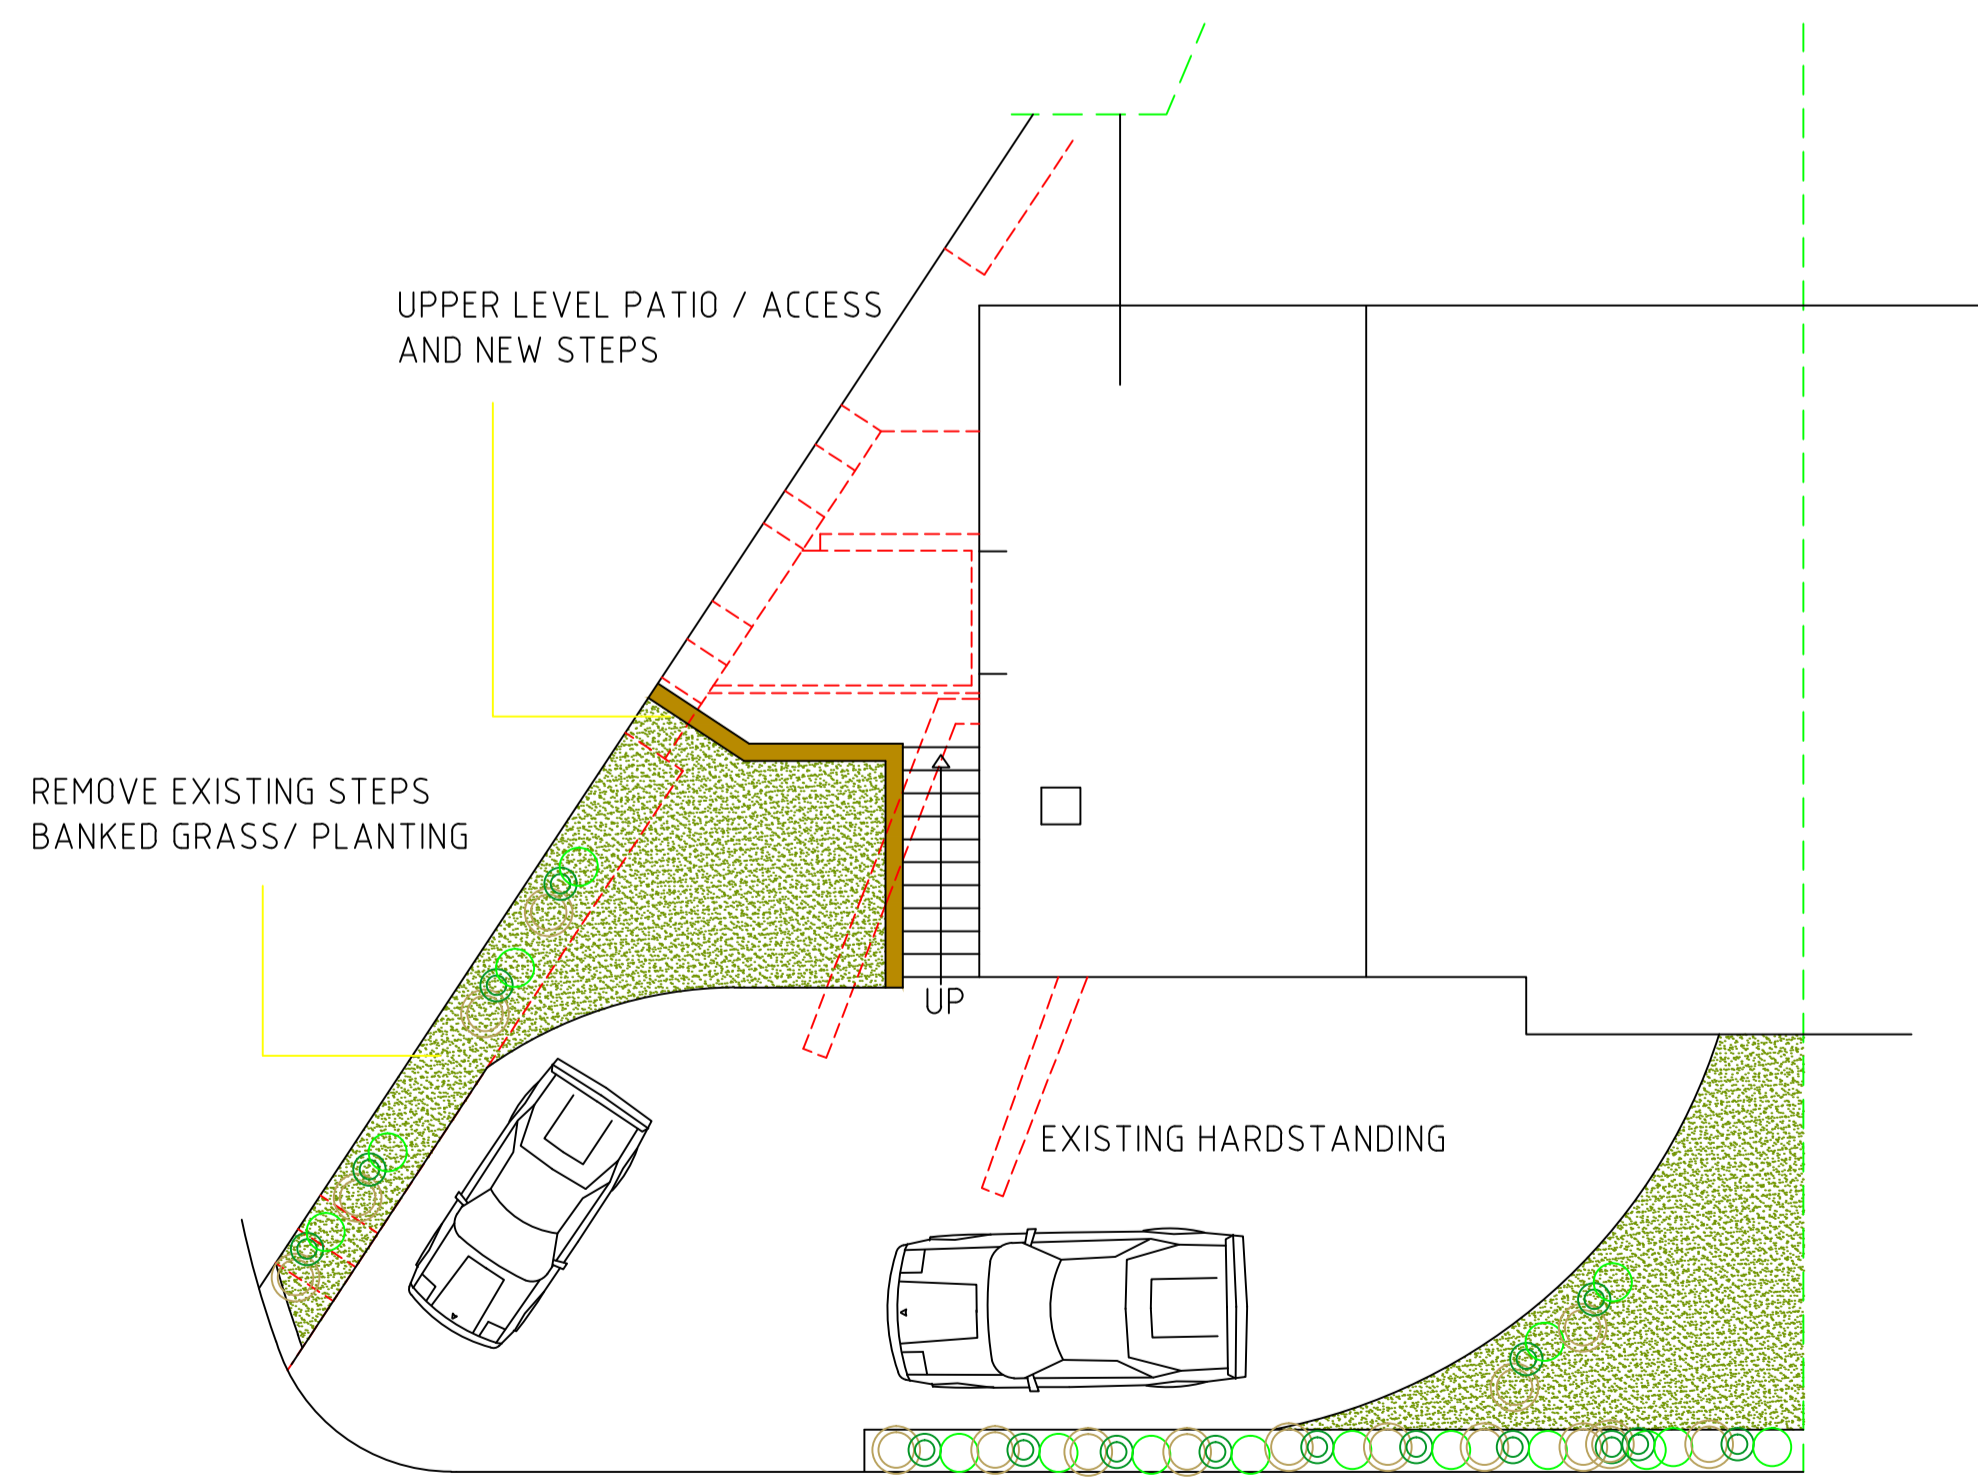

PROPOSED SITE PLAN

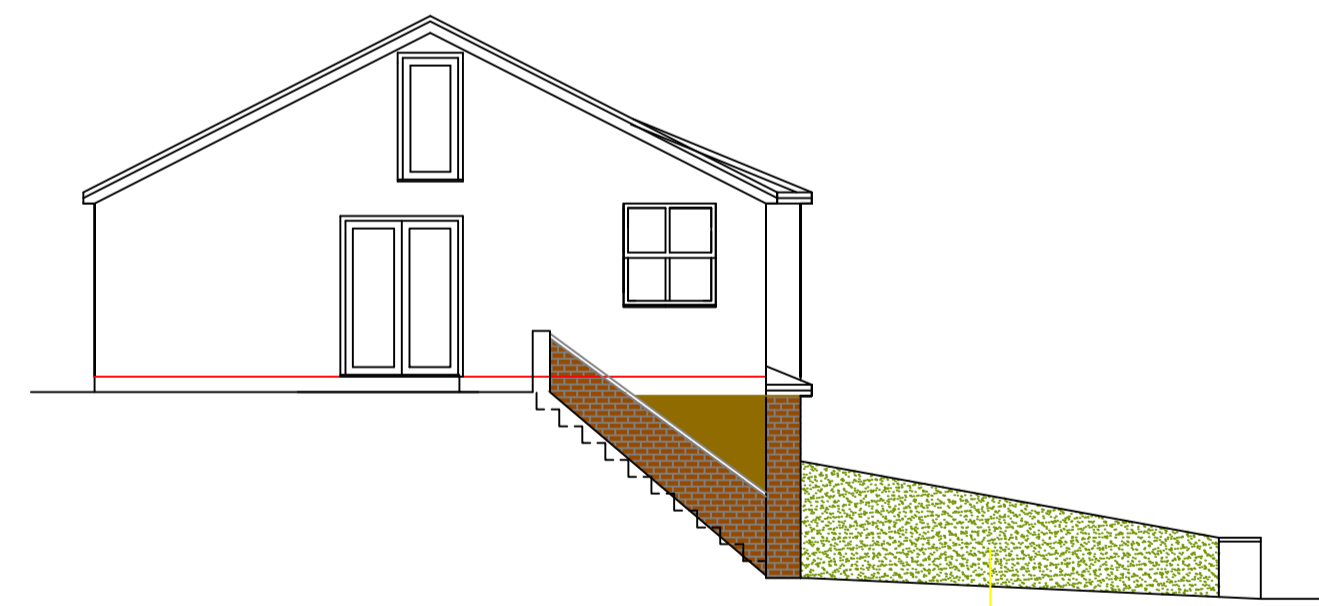

PROPOSED SIDE ELEVATION

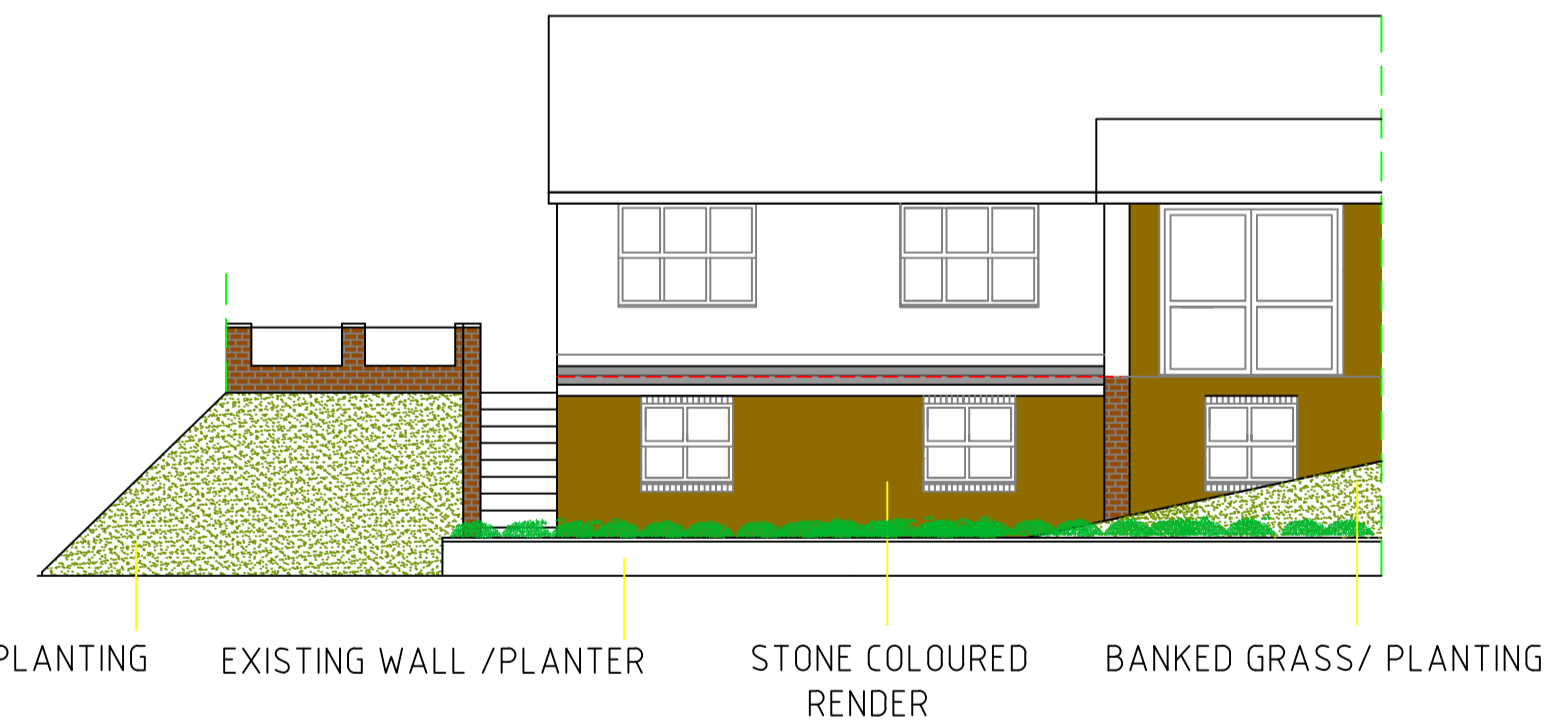

PROPOSED FRONT ELEVATION

REV.	DESCRIPTION	DATE

pharchitecture
 DOMESTIC.COMMERCIAL.INTERIORS
 7 LARKWOOD CLOSE, CARRBROOK,
 STALYBRIDGE, CHESHIRE, SK15 3NL.
 E:pha@sky.com M:07967233507

Drawing Number, 021/WA/001	Date OCT.21
Revision, A	Scale, 1:100 Drawn, PH

Drawing / Job Title,
 PROPOSED EXTENSION TO EXISTING UPPER LEVEL SIDE PATIO AND EXTERNAL STEPS AND OTHER EXTERNAL ALTERATIONS INCLUDING RENDER TO FRONT AND SIDE ELEVATION, NEW WINDOWS TO THE FRONT ELEVATION AND LANDSCAPING WORKS (RE-SUBMISSION FURTHER TO 21-01204/FUL) (PART RETROSPECTIVE)
 EXISTING & PROPOSED PLANS.

Client,
 MR D KENNEY
 21 RICHMOND CRESCENT
 MOSSLY
 OL5 9LQ