
Rev **P01**

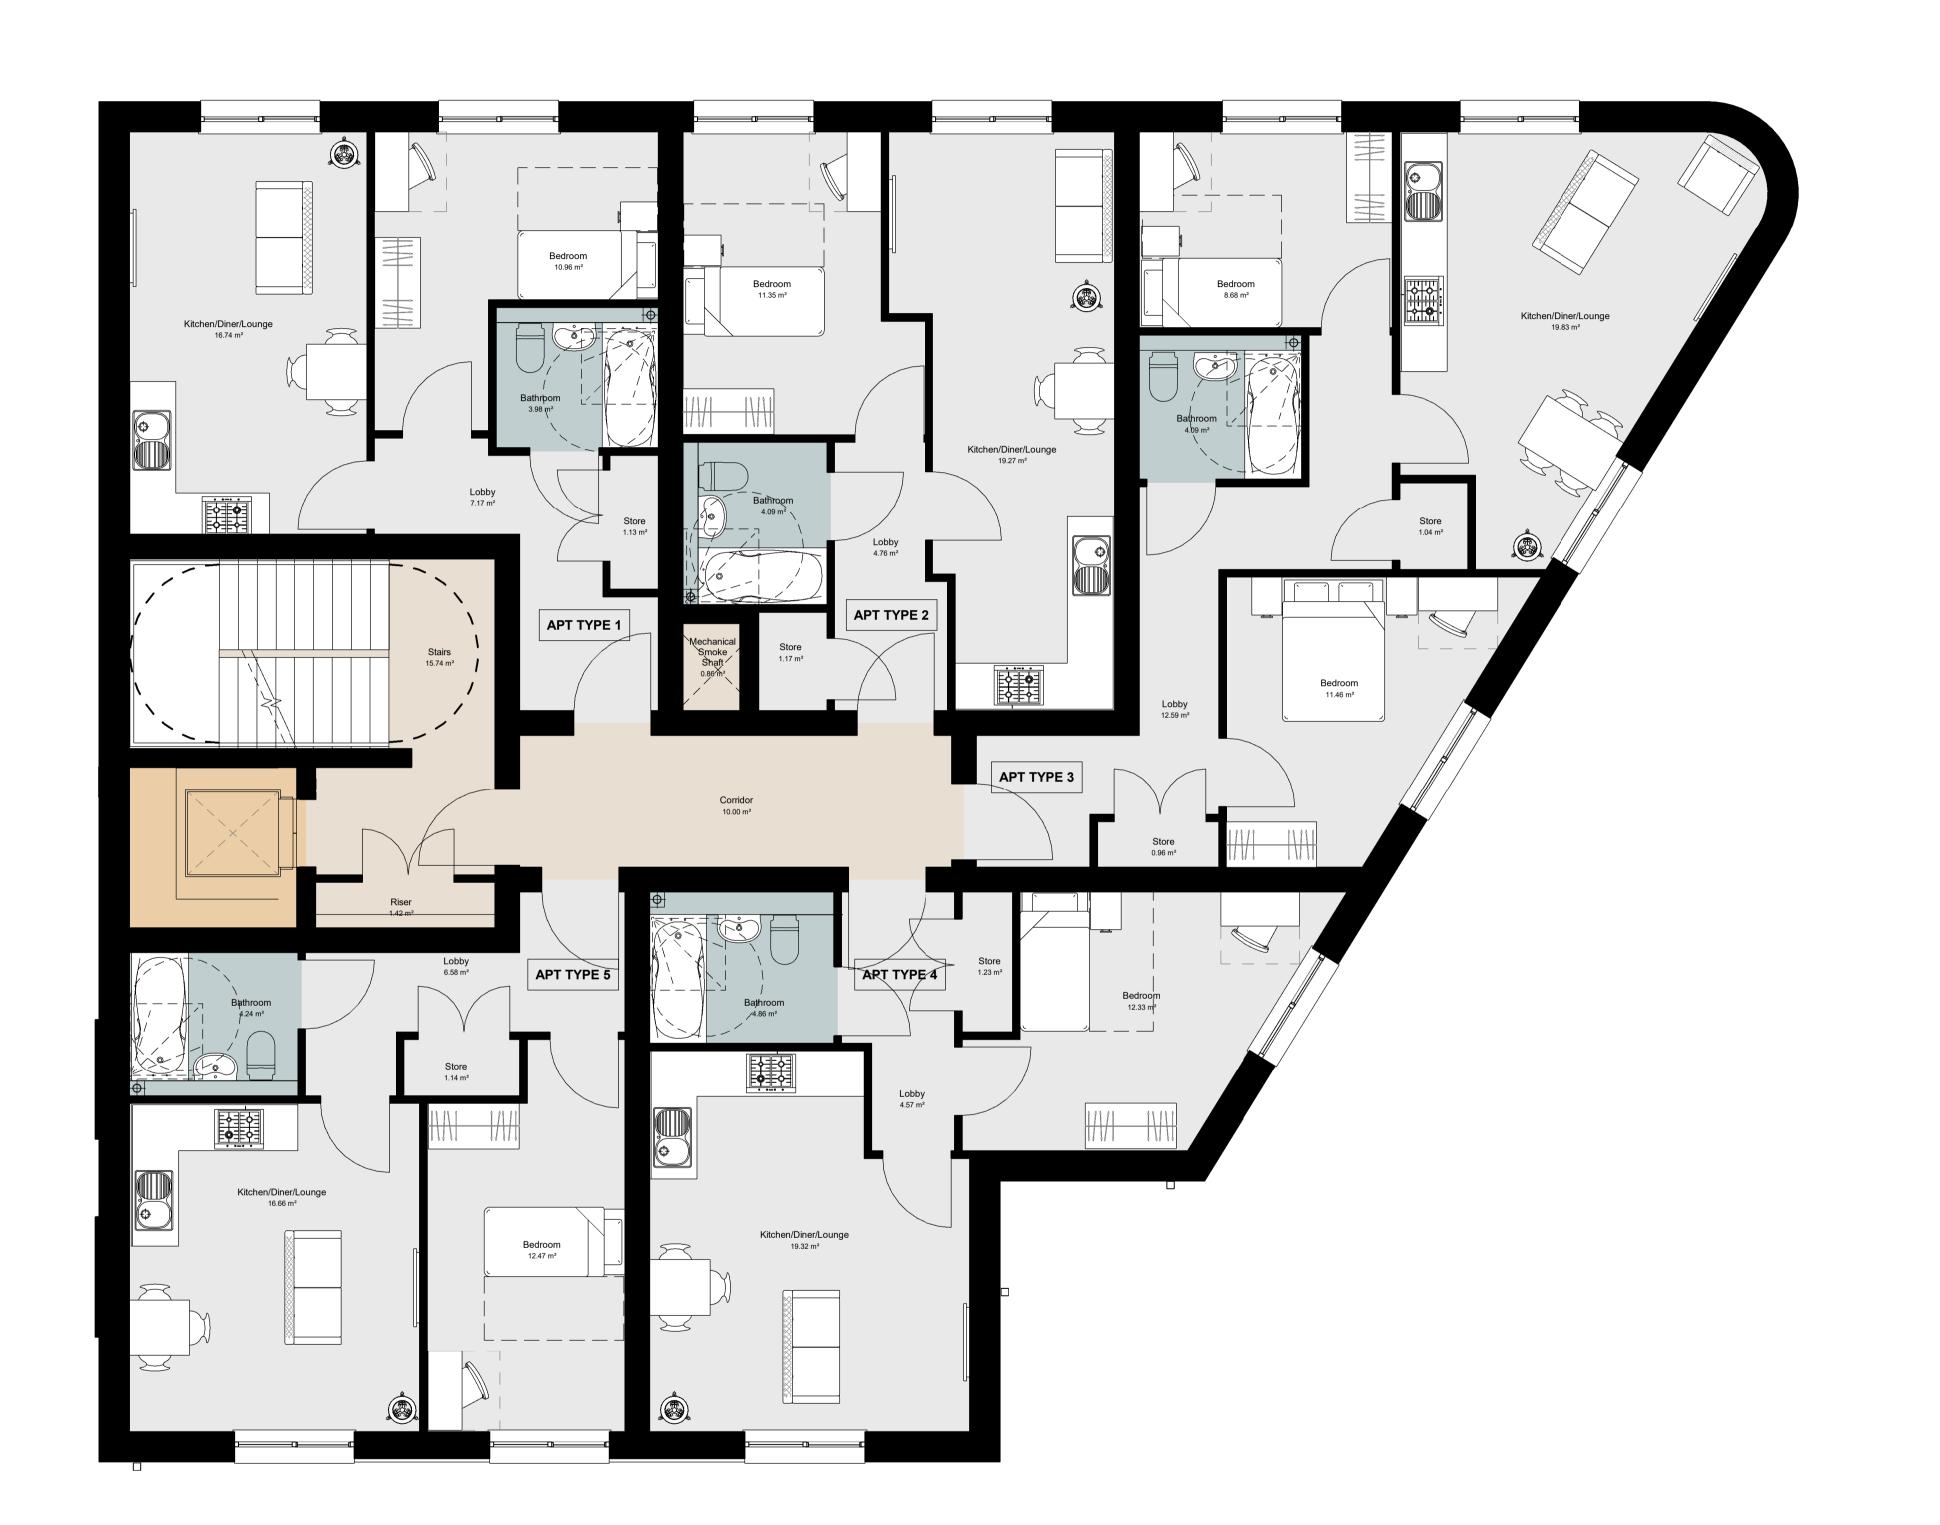

Proposed 02 Second Floor Scale @ 1:50





NOTES


- All dimensions and levels are to be checked on site.
- Any discrepancies are to be reported to the architect before any work commences
- This drawing shall not be scaled to ascertain any dimensions. Work to figured dimensions only.
- This drawing shall not be reproduced without express written permission from AEW.
- Title overlay drawings and ownership boundaries are produced using all reasonable endeavors. AEW cannot be responsible for the accuracy or scale discrepancy of
- All works are to be undertaken in accordance with Building Regulations and the latest British Standards.

base plans supplied to them.

- All proprietary materials and products are to be used strictly in accordance with the manufacturers recommendations.
- This drawing contains the following model files: -
- 12188-AEW-XX-XX-M3-A-001-Main Model [P0.1] [S0]

CDM 2015

- Client notified of duties:
- Principal Designer:
- Unless noted below, all known hazards have been highlighted on the drawing:

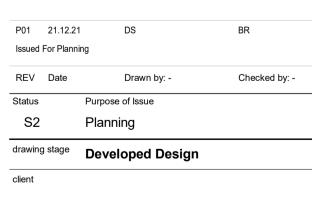

Evans UK

Stalybridge - Grosvenor Street

drawing title

Proposed Second Floor Plan

date	16.12.20	drawn	JS
scale @ A1	1:50	checked	BR