

178

192


200

206

ACRE STREET

105


20m (existing)

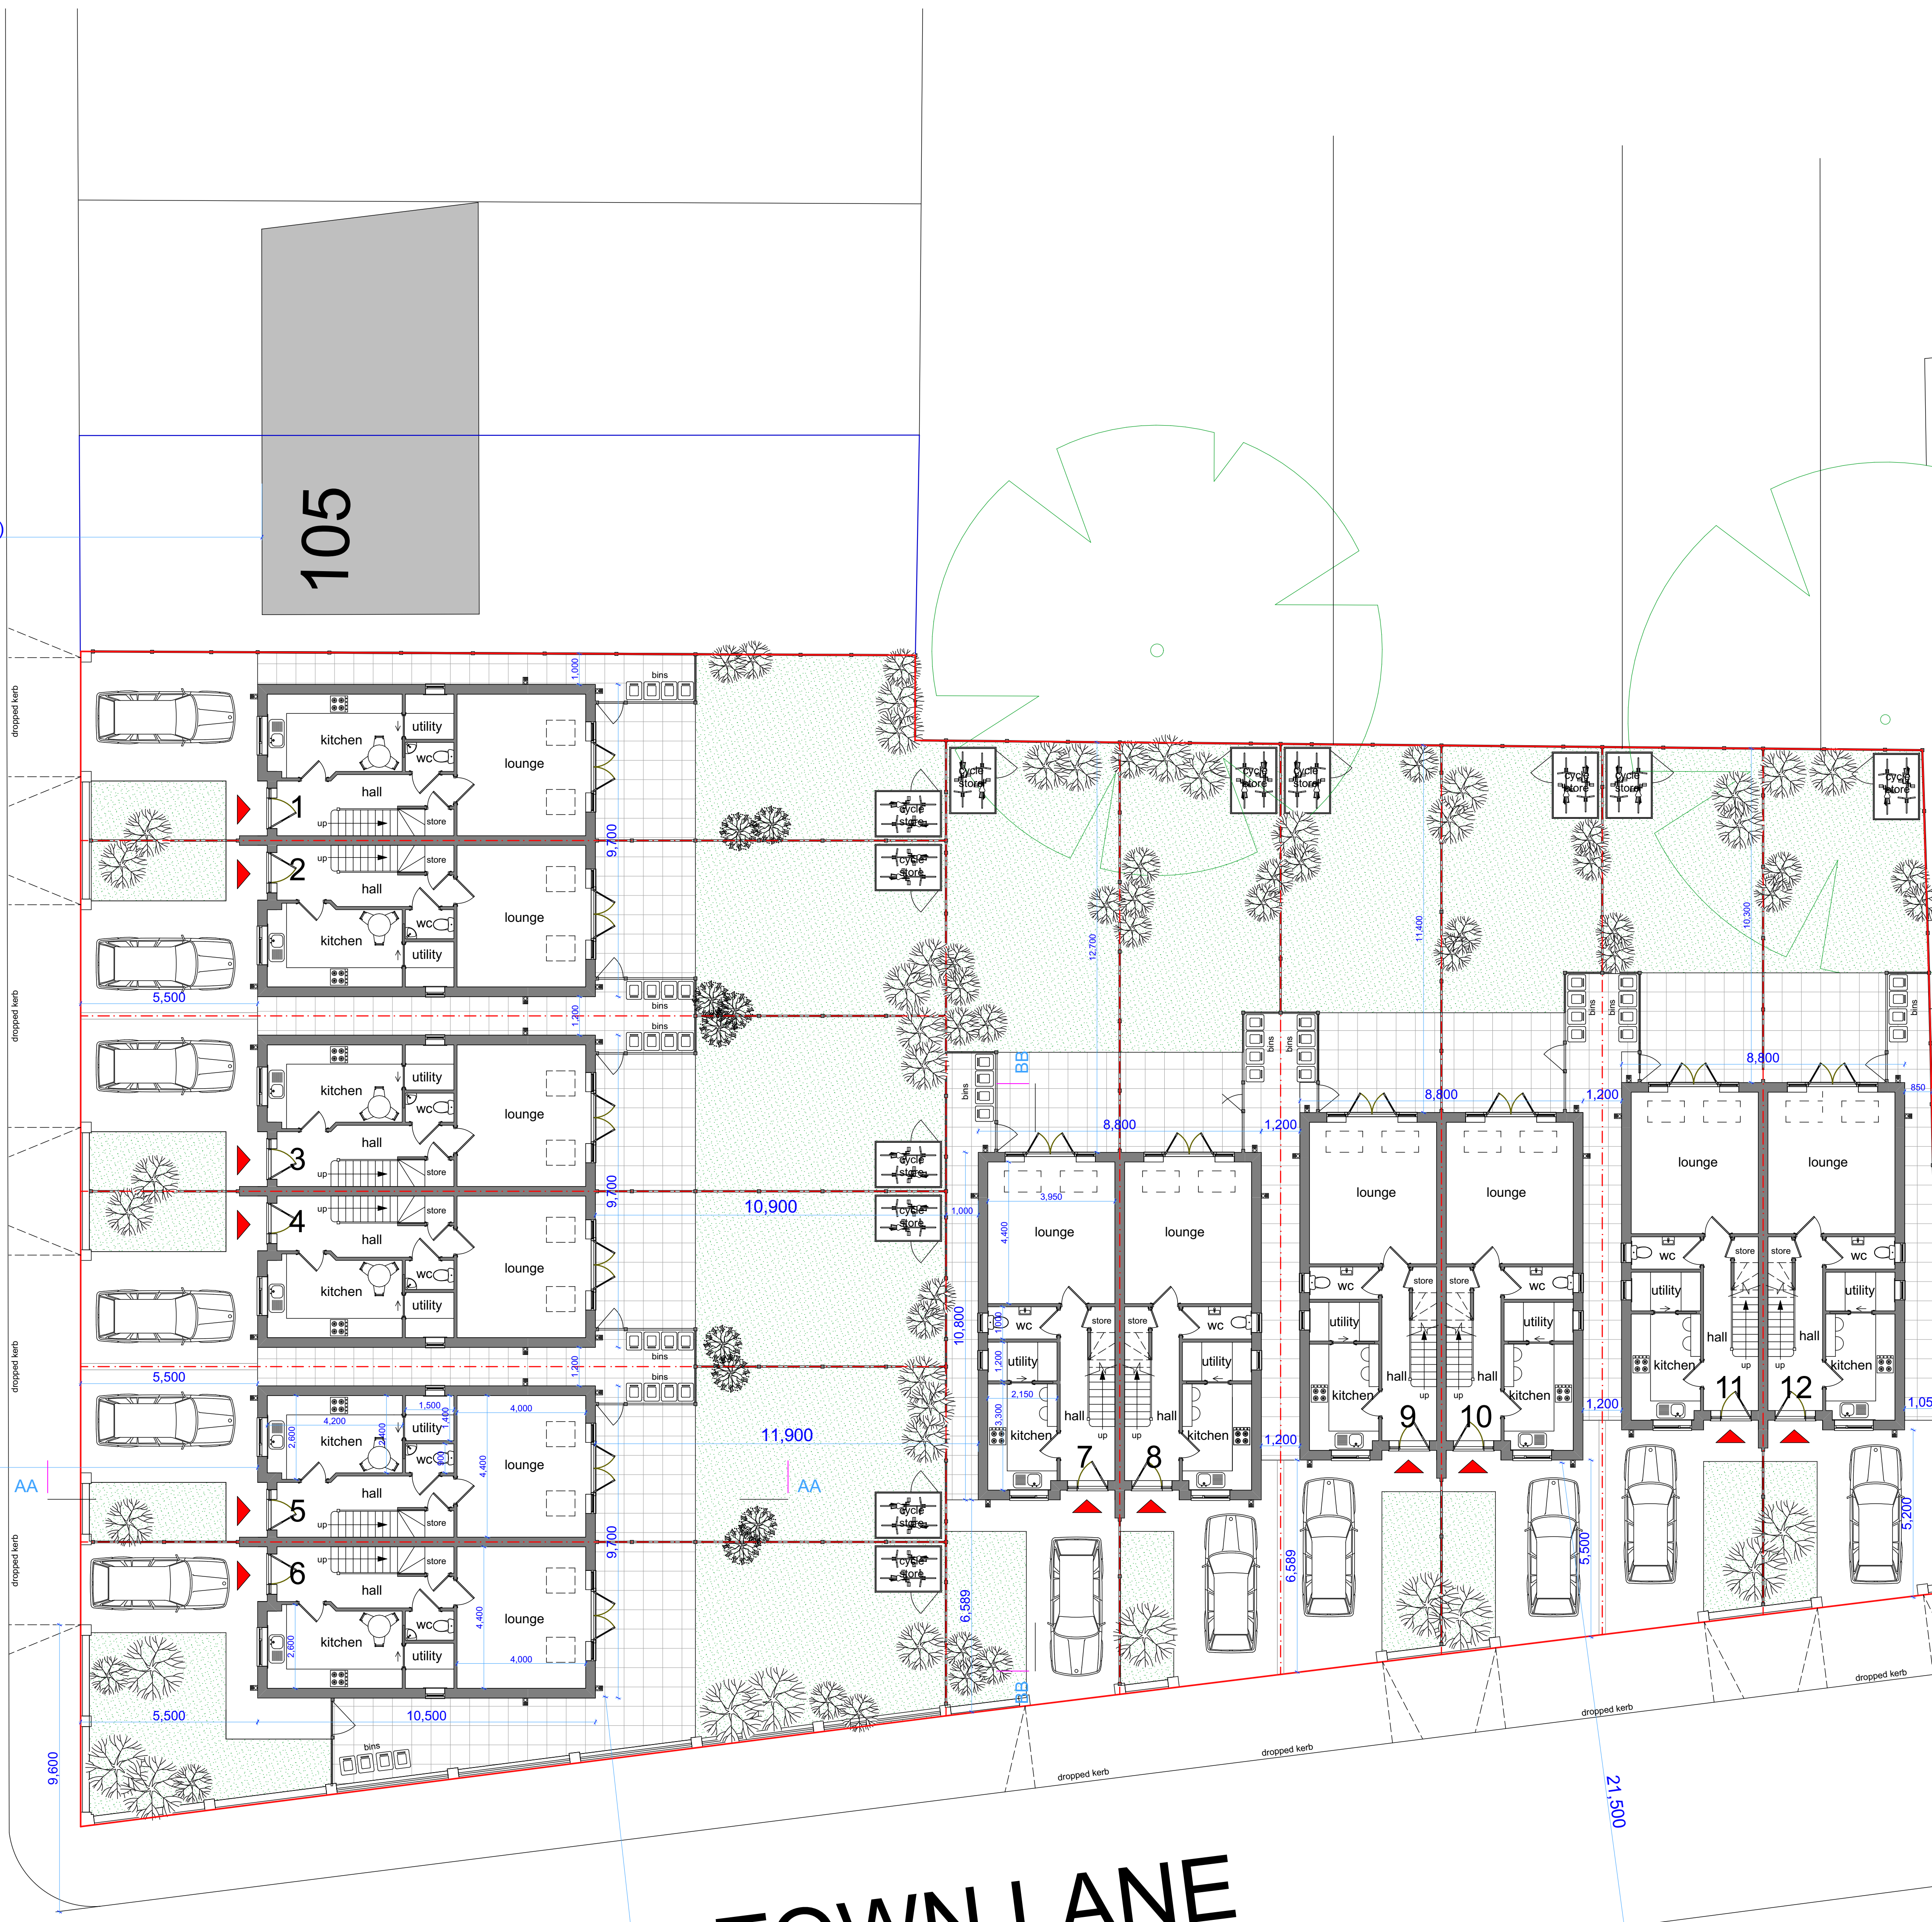

28

TOWN LANE

Schedule of Accommodation
 Units 1 - 6 (3 bed) 97m²
 Units 6 - 12 (3 bed) 96m²
 Site Area = 1812m²

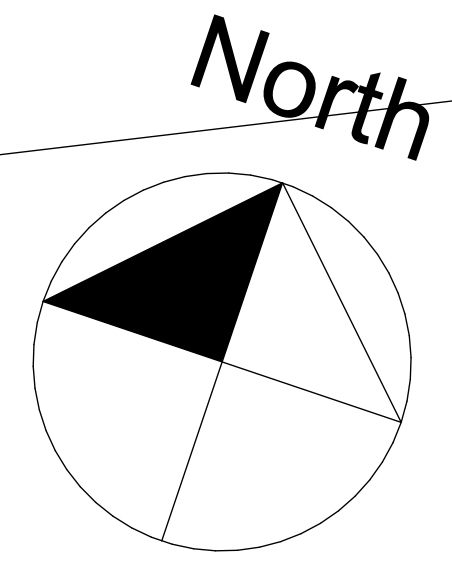

rev A: Car parking to units 6 & 7 amended, units 11 & 12 brought forward by 300mm and cycle stores added to each unit, all following recommendation by planning officer. 29.9.22


Scheme Proposals
 Ground Floor &
 Site Plan



Project: Housing Development
 Town Lane / Acre Street
 Denton
 for
 A & A Developments Ltd
 drawing title: Ground Floor
 Site Plan

drawing no: 202203/SkB1 revision: 'A'

drawn by: PD scale: 1:100 date: 4.22
 (when printed at A0)

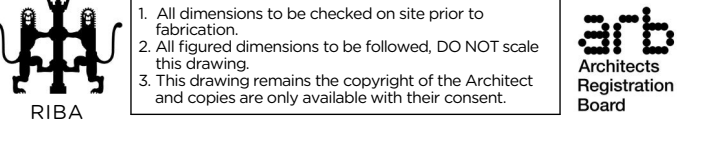

49

45

41