




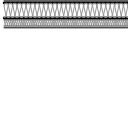


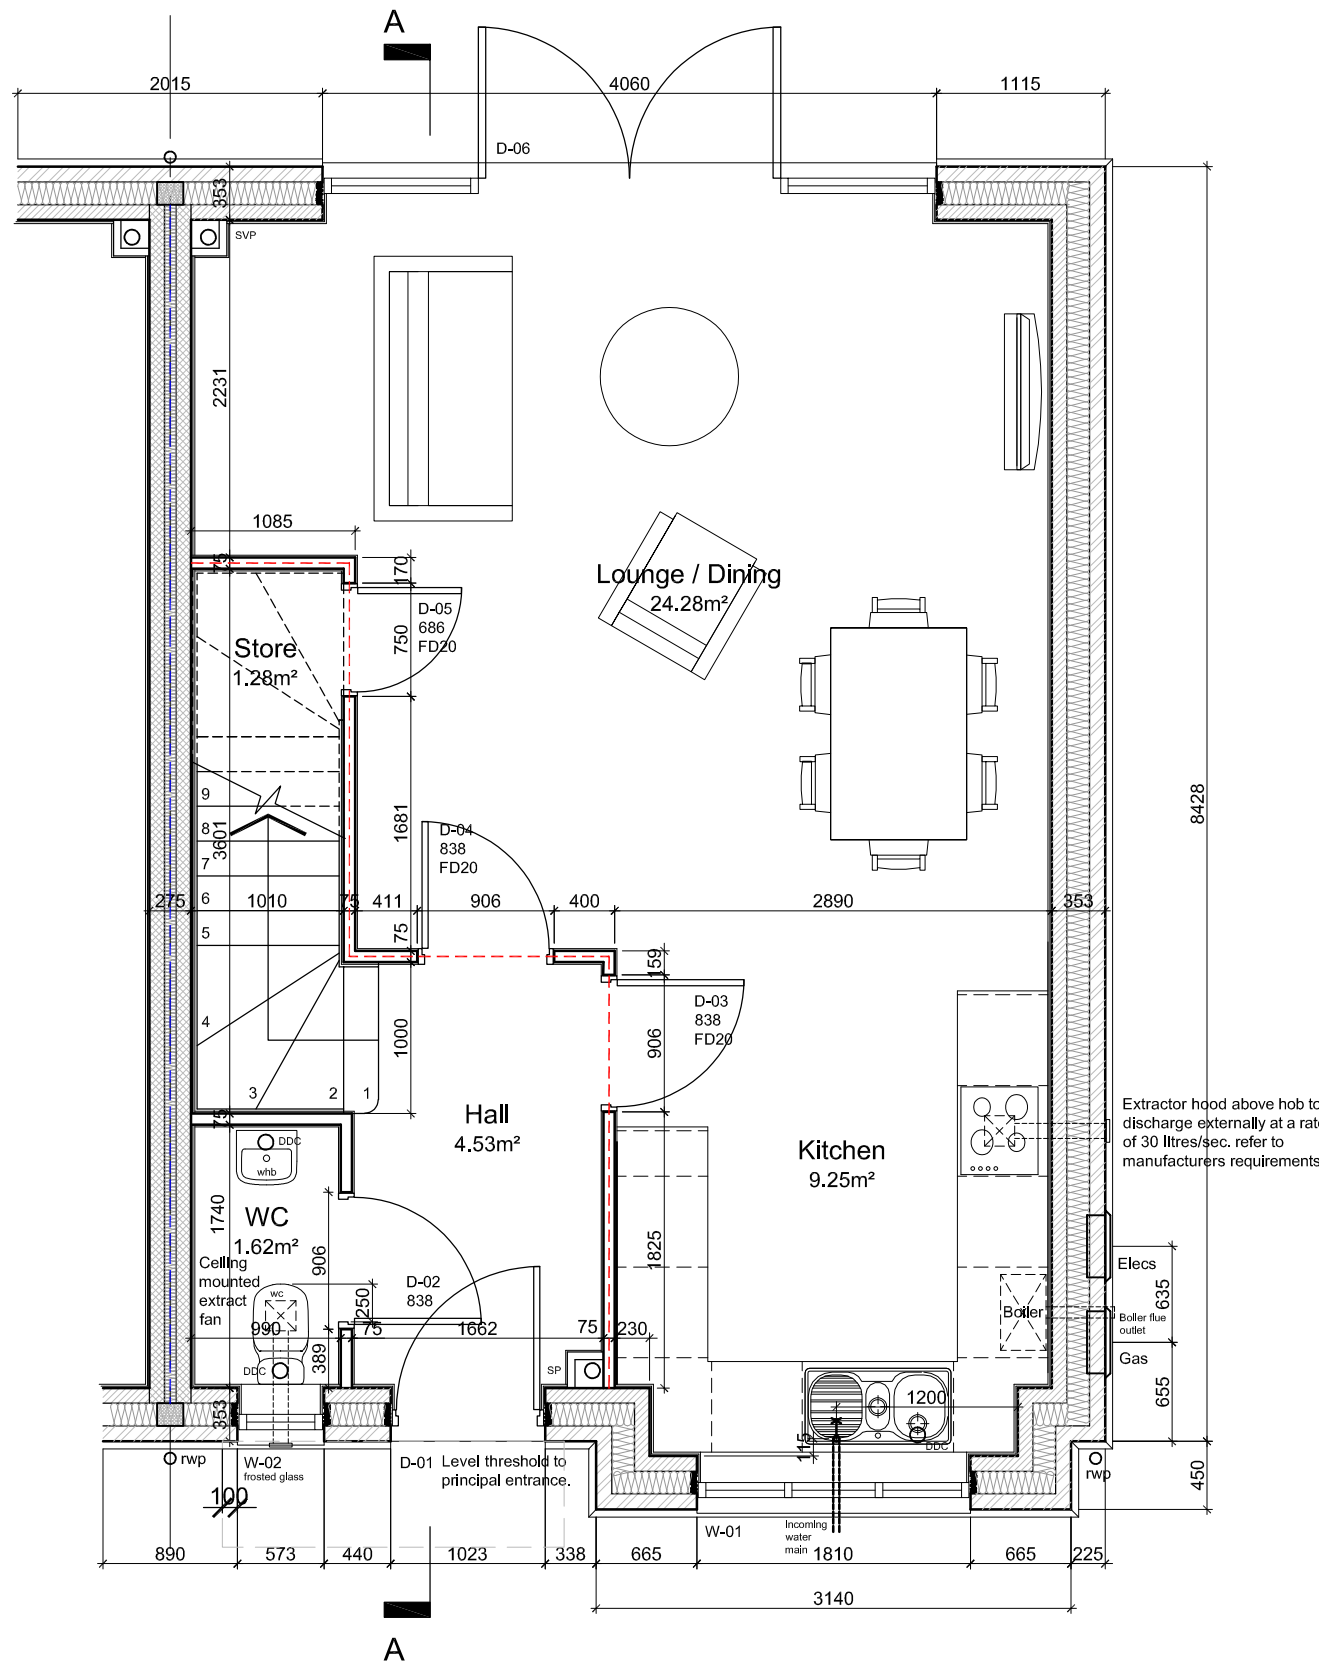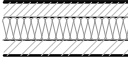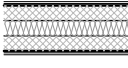



 



IMPORTANT NOTE!
 THIS DRAWING TO BE READ IN CONJUNCTION WITH ALL CALDERPEEL PLANS, SECTIONS, ELEVATIONS, SPECIFICATION NOTES AND DETAILS TOGETHER WITH ALL CONSULTANT'S INFORMATION INCLUDING STRUCTURAL ENGINEER, MECHANICAL ENGINEER AND HOME AUTOMATION SPECIALIST.

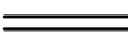


Wall Type Key

-  102.5mm external leaf brick 150mm cavity with full fill Rockwool Roll 100mm Medium dense concrete blockwork internal leaf 12.5mm plasterboard on dabs with plaster skim finish
-  12.5mm plasterboard on dabs with plaster skim finish on both sides 100mm blockwork cavity party wall with a density between 1350 to 1600 kg/m³ 75mm cavity with full fill Superglass Party Wall Roll 100mm Medium dense concrete blockwork internal leaf 12.5mm plasterboard on dabs with plaster skim finish.
-  ex75x50mm sw studs with 15mm plasterboard with plaster skim finish both sides
-  ex75x50mm sw studs with 25mm Isover acoustic partition roll 15mm plasterboard with plaster skim finish both sides
-  12mm thick Cedral Click fibre cement T&G board on ex25x50mm sw battens on breather membrane on 12mm Promat Supalux board on ex100x50mm plus 100mm thick Kingspan K107 Insulation. 12mm Promat Supalux board Internally 40mm insulation board, Vapour control layer with 12.5mm plasterboard with plaster skim finish
-  1 hour Fire Protection
-  1/2 hour Fire Protection
-  1 Hour Fire Resistant Cavity Barrier
-  Air Brick Location for Under Floor Ventilation
-  Direct waste connection to drain
-  Soil and Vent pipe drain
-  Rain water pipe
-  Movement Joint


 





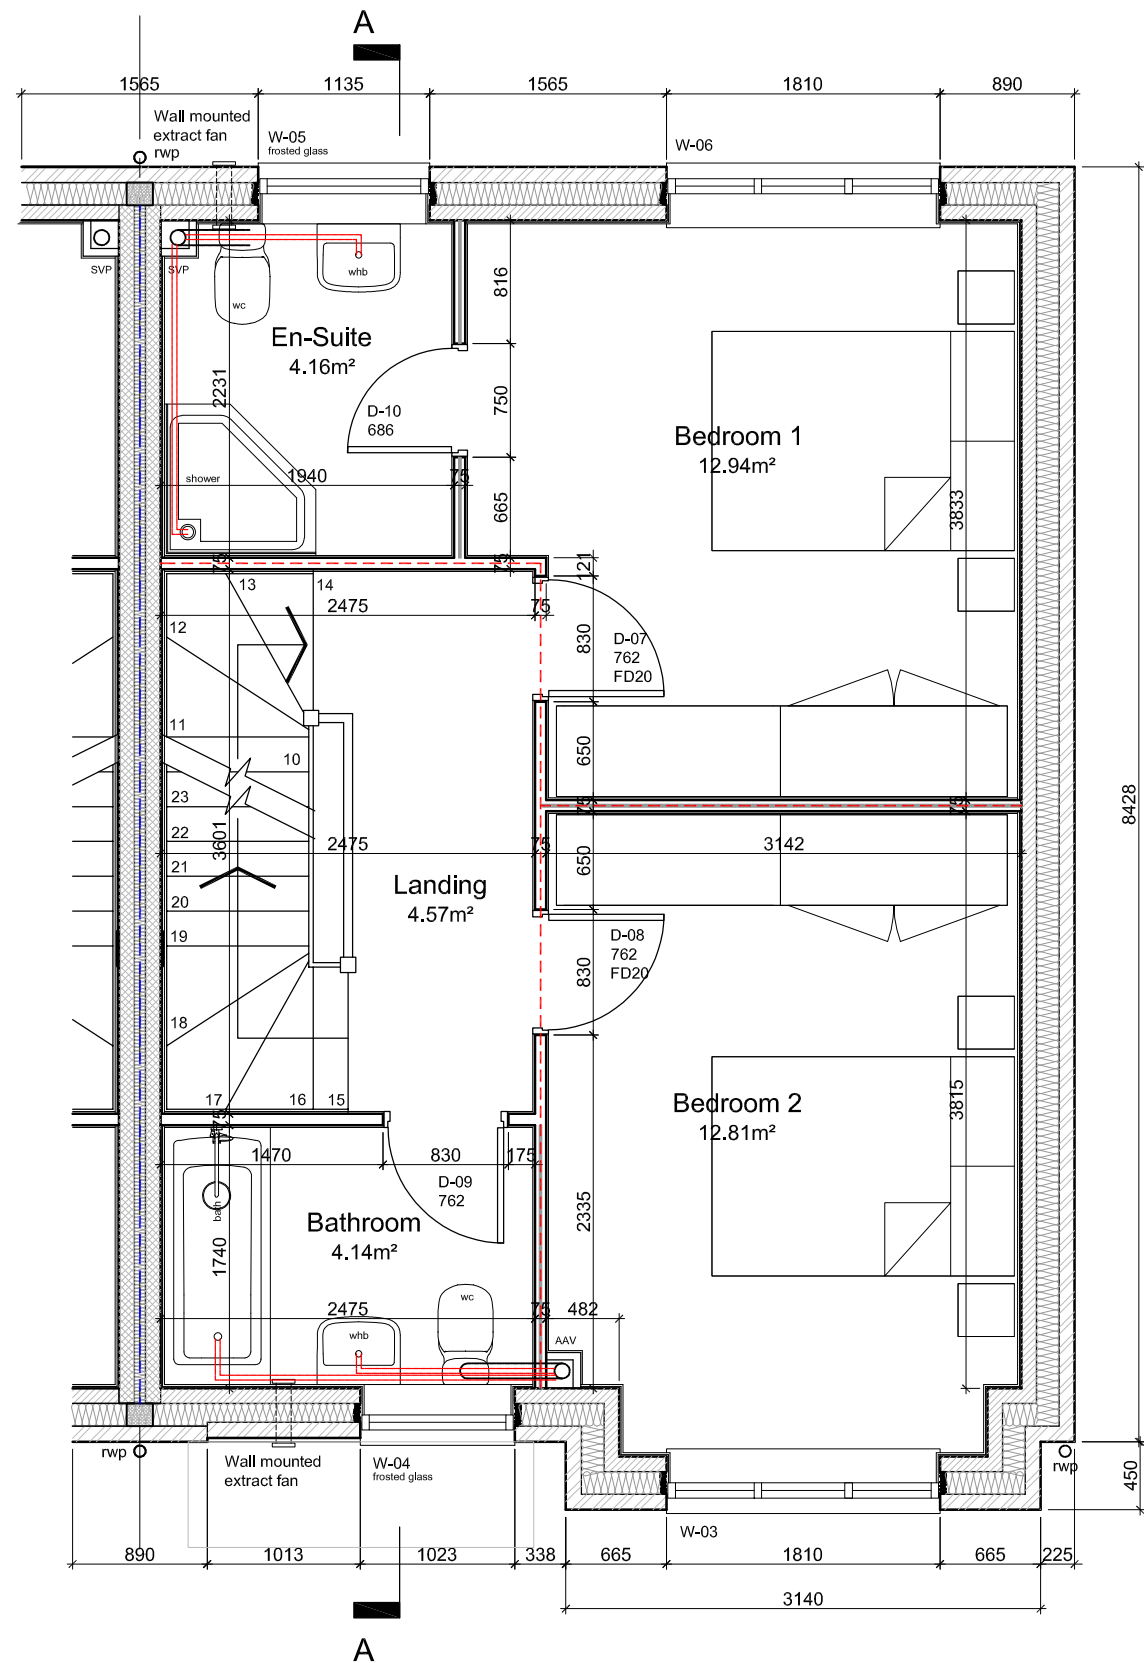





Proposed Ground Floor Plan

| REV | DESCRIPTION | DATE | DRAWN |
|-----|--|----------|-------|
| A | Tender Issue | 27-06-22 | SC |
| B | Drainage runs added for wc/whb/showers | 21-06-22 | SC |

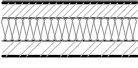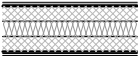IMPORTANT NOTE!
 THIS DRAWING TO BE READ IN CONJUNCTION WITH ALL CALDERPEEL PLANS, SECTIONS, ELEVATIONS, SPECIFICATION NOTES AND DETAILS TOGETHER WITH ALL CONSULTANT'S INFORMATION INCLUDING STRUCTURAL ENGINEER, MECHANICAL ENGINEER AND HOME AUTOMATION SPECIALIST.

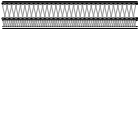


Wall Type Key

   -  102.5mm external leaf brick 150mm cavity with full fill Rockwool Roll 100mm Medium dense concrete blockwork internal leaf 12.5mm plasterboard on dabs with plaster skim finish
-  12.5mm plasterboard on dabs with plaster skim finish on both sides 100mm blockwork cavity party wall with a density between 1350 to 1600 kg/m³ 75mm cavity with full fill Superglass Party Wall Roll 100mm Medium dense concrete blockwork Internal leaf 12.5mm plasterboard on dabs with plaster skim finish.
-  ex75x50mm sw studs with 15mm plasterboard with plaster skim finish both sides
-  ex75x50mm sw studs with 25mm Isover acoustic partition roll 15mm plasterboard with plaster skim finish both sides
-  12mm thick Cedral Click fibre cement T&G board on ex25x50mm sw battens on breather membrane on 12mm Promat Supalux board on ex100x50mm plus 100mm thick Kingspan K107 insulation. 12mm Promat Supalux board internally 40mm insulation board, Vapour control layer with 12.5mm plasterboard with plaster skim finish
-  1 hour Fire Protection
-  1/2 hour Fire Protection
-  1 Hour Fire Resistant Cavity Barrier
-  Air Brick Location for Under Floor Ventilation
-  Direct waste connection to drain
-  Soil and Vent pipe drain
-  Rain water pipe
-  Movement Joint









 
 
 
 

Proposed First Floor Plan
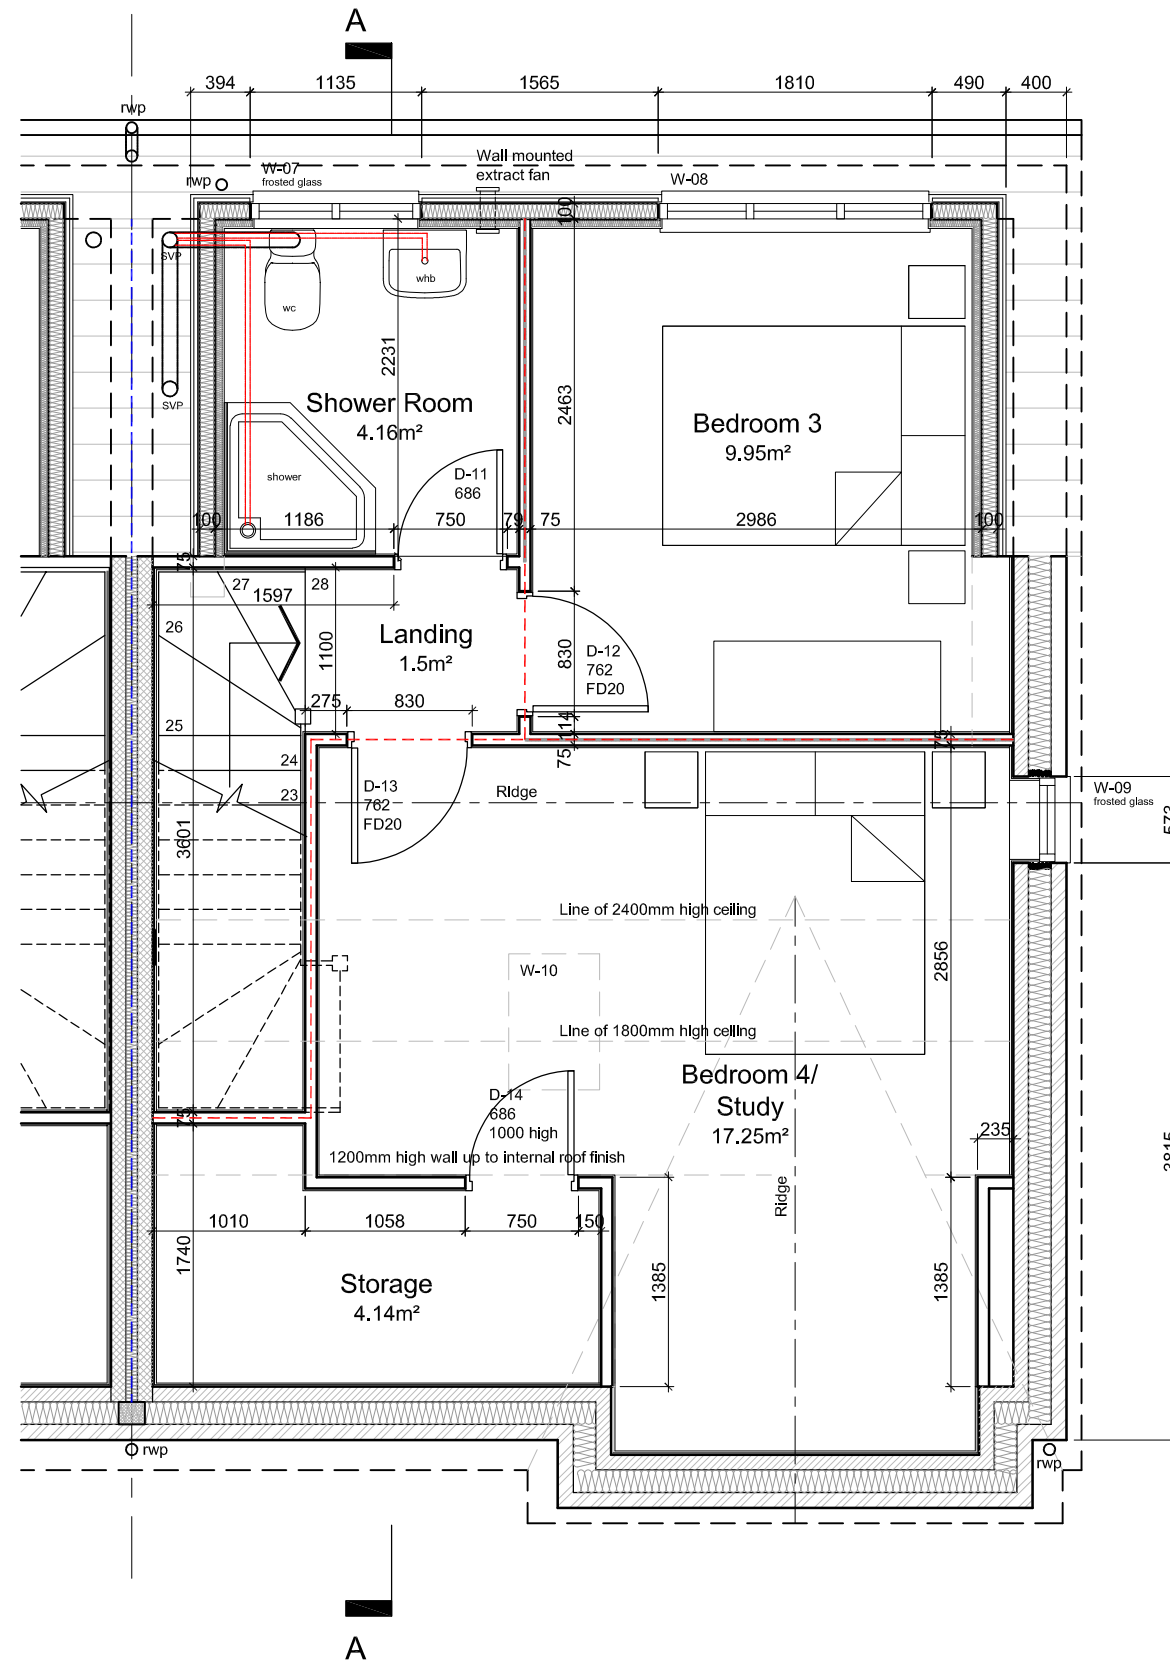
| REV | DESCRIPTION | DATE | DRAWN |
|-----|--|----------|-------|
| A | Tender Issue | 27-06-22 | SC |
| B | Drainage runs added for wc/whb/showers | 21-06-22 | SC |

IMPORTANT NOTE!
 THIS DRAWING TO BE READ IN CONJUNCTION WITH ALL CALDERPEEL PLANS, SECTIONS, ELEVATIONS, SPECIFICATION NOTES AND DETAILS TOGETHER WITH ALL CONSULTANT'S INFORMATION INCLUDING STRUCTURAL ENGINEER, MECHANICAL ENGINEER AND HOME AUTOMATION SPECIALIST.

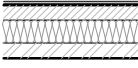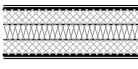


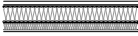Wall Type Key

-  102.5mm external leaf brick 150mm cavity with full fill Rockwool Roll 100mm Medium dense concrete blockwork internal leaf 12.5mm plasterboard on dabs with plaster skim finish
-  12.5mm plasterboard on dabs with plaster skim finish on both sides 100mm blockwork cavity party wall with a density between 1350 to 1600 kg/m³ 75mm cavity with full fill Superglass Party Wall Roll 100mm Medium dense concrete blockwork internal leaf 12.5mm plasterboard on dabs with plaster skim finish.
-  ex75x50mm sw studs with 15mm plasterboard with plaster skim finish both sides
-  ex75x50mm sw studs with 25mm Isover acoustic partition roll 15mm plasterboard with plaster skim finish both sides
-  12mm thick Cedral Click fibre cement T&G board on ex25x50mm sw battens on breather membrane on 12mm Promat Supalux board on ex100x50mm plus 100mm thick Kingspan K107 insulation. 12mm Promat Supalux board internally 40mm insulation board, Vapour control layer with 12.5mm plasterboard with plaster skim finish
-  1 hour Fire Protection
-  1/2 hour Fire Protection
-  1 Hour Fire Resistant Cavity Barrier
-  Air Brick Location for Under Floor Ventilation
-  Direct waste connection to drain
-  Soil and Vent pipe drain
-  Rain water pipe
-  Movement Joint


Proposed Second Floor Plan

IMPORTANT NOTE!
 THIS DRAWING TO BE READ IN CONJUNCTION WITH ALL CALDERPEEL PLANS, SECTIONS, ELEVATIONS, SPECIFICATION NOTES AND DETAILS TOGETHER WITH ALL CONSULTANT'S INFORMATION INCLUDING STRUCTURAL ENGINEER, MECHANICAL ENGINEER AND HOME AUTOMATION SPECIALIST.

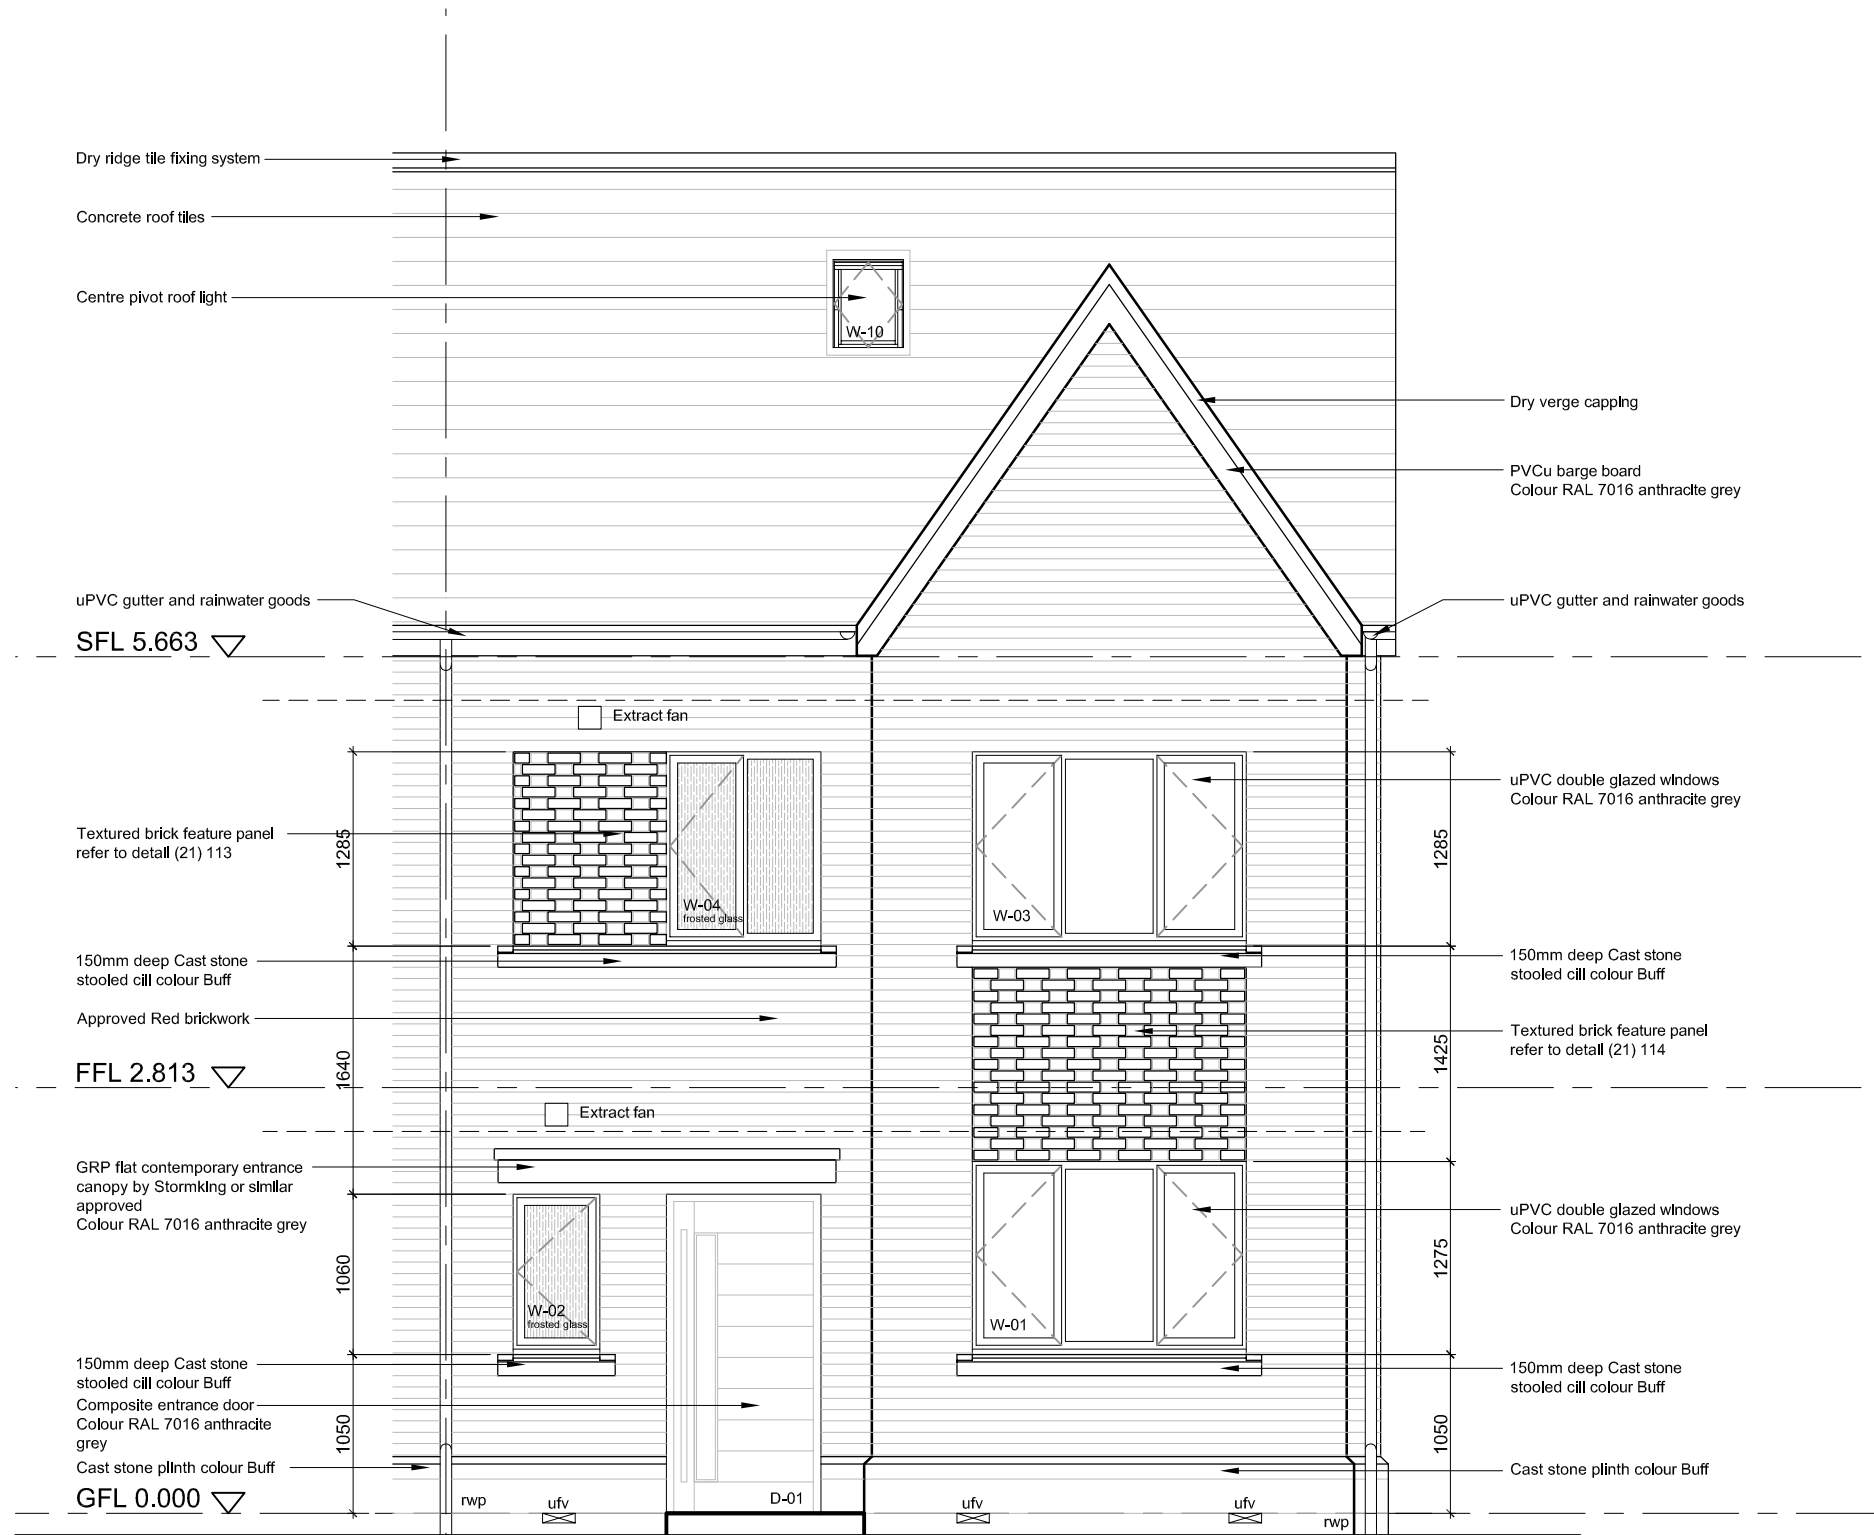


Front Elevation

IMPORTANT NOTE!
 THIS DRAWING TO BE READ IN CONJUNCTION WITH ALL CALDERPEEL PLANS, SECTIONS, ELEVATIONS, SPECIFICATION NOTES AND DETAILS TOGETHER WITH ALL CONSULTANT'S INFORMATION INCLUDING STRUCTURAL ENGINEER, MECHANICAL ENGINEER AND HOME AUTOMATION SPECIALIST.

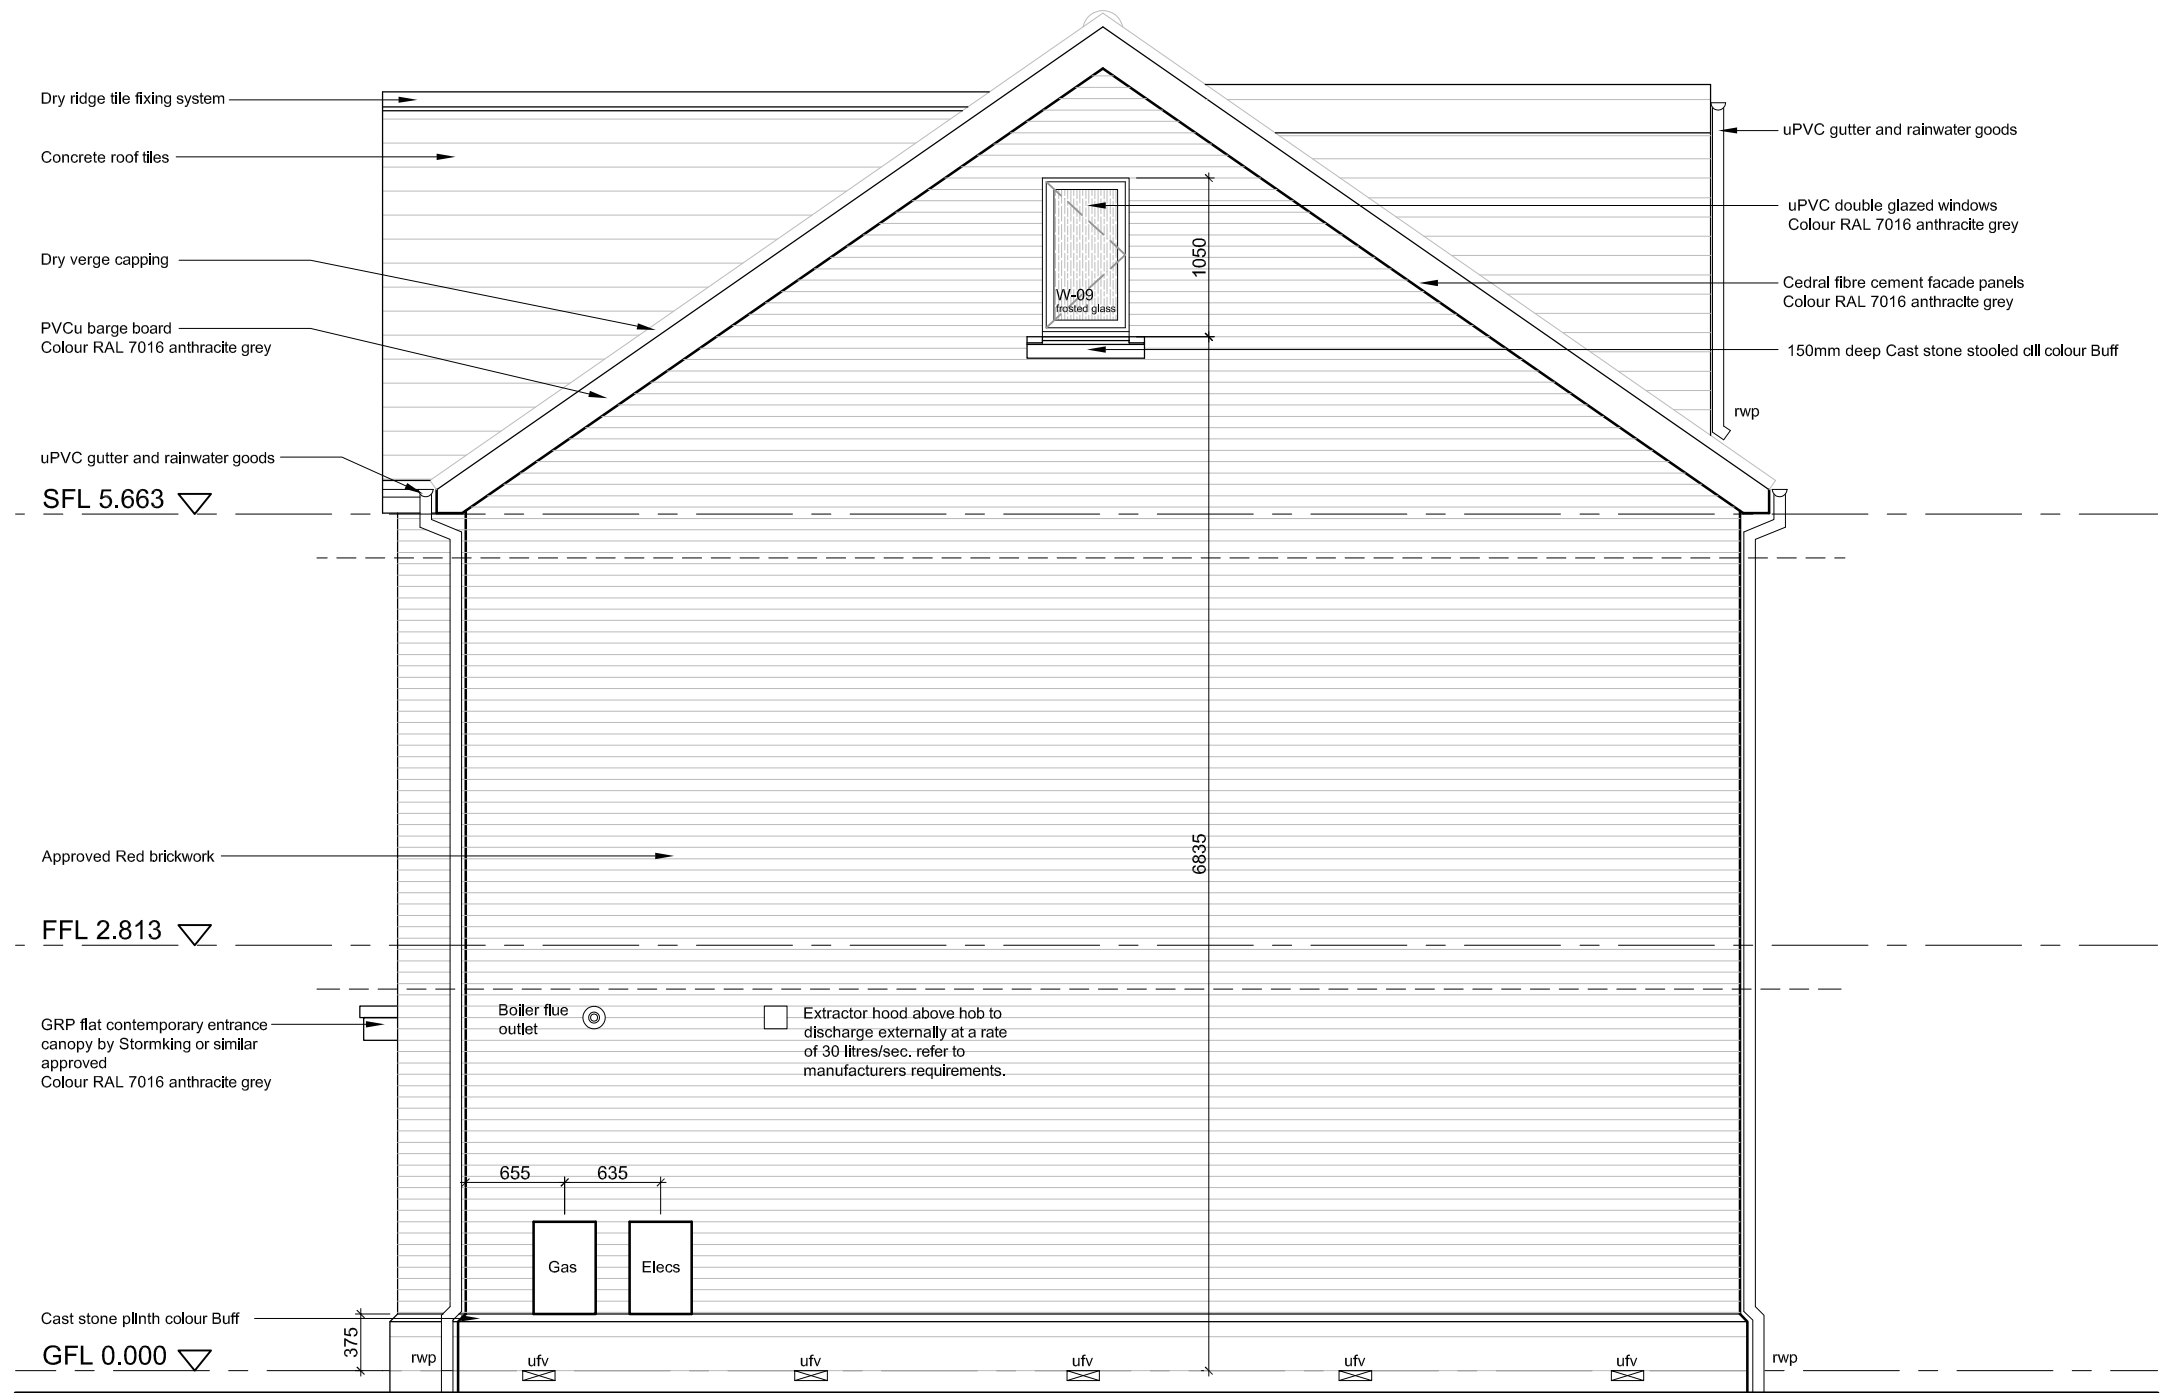

Side Elevation

IMPORTANT NOTE!
 THIS DRAWING TO BE READ IN CONJUNCTION WITH ALL CALDERPEEL PLANS, SECTIONS, ELEVATIONS, SPECIFICATION NOTES AND DETAILS TOGETHER WITH ALL CONSULTANT'S INFORMATION INCLUDING STRUCTURAL ENGINEER, MECHANICAL ENGINEER AND HOME AUTOMATION SPECIALIST.

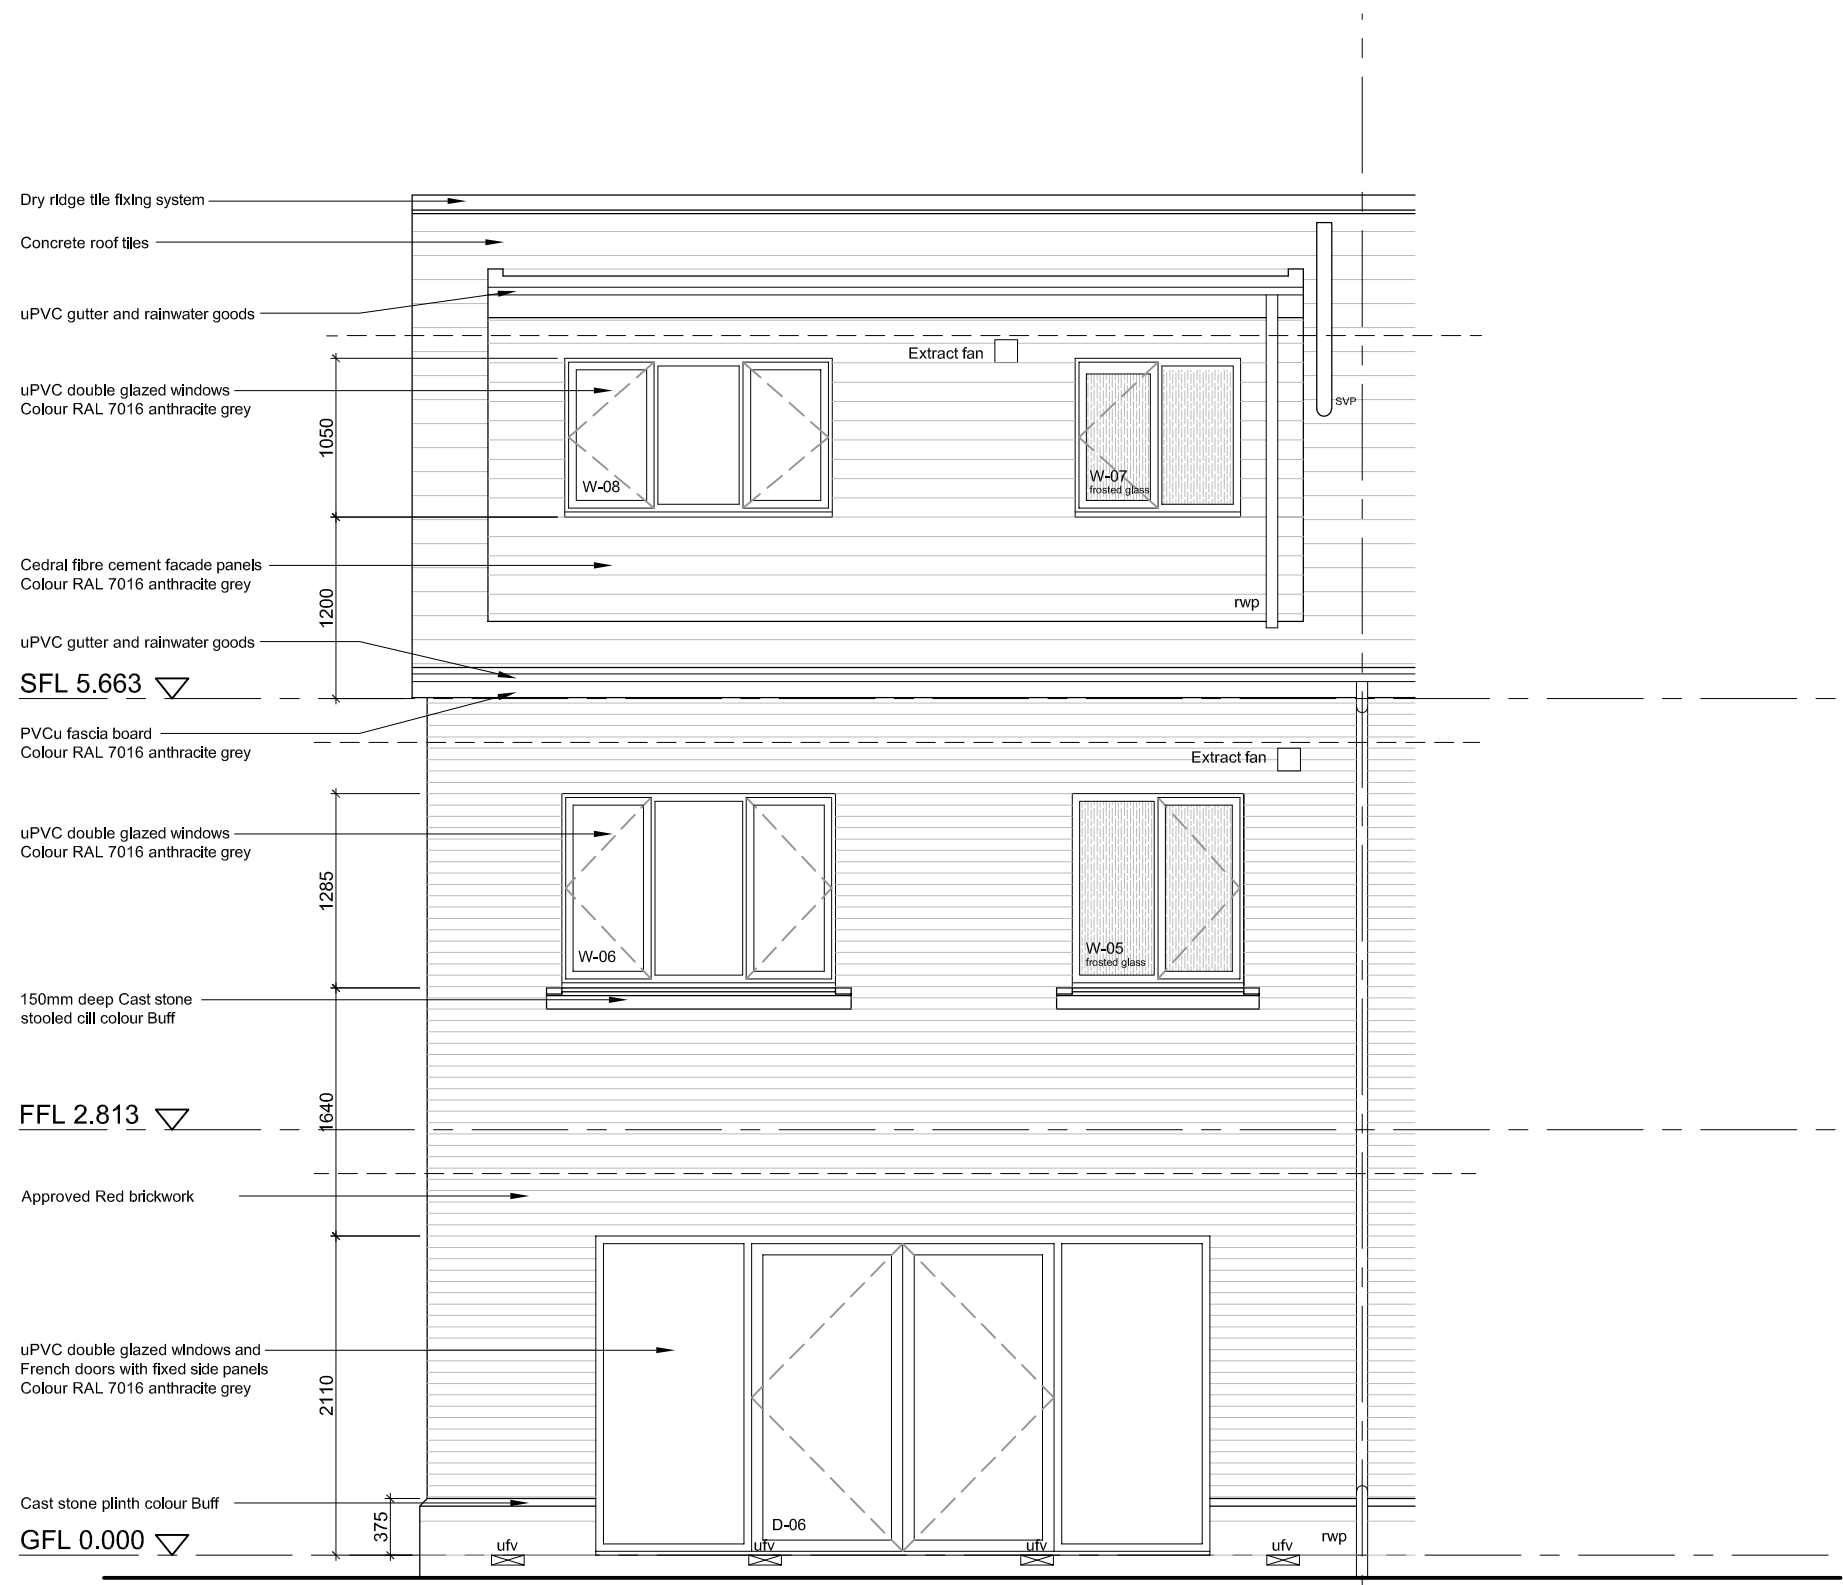

Rear Elevation