


roof line of previous application

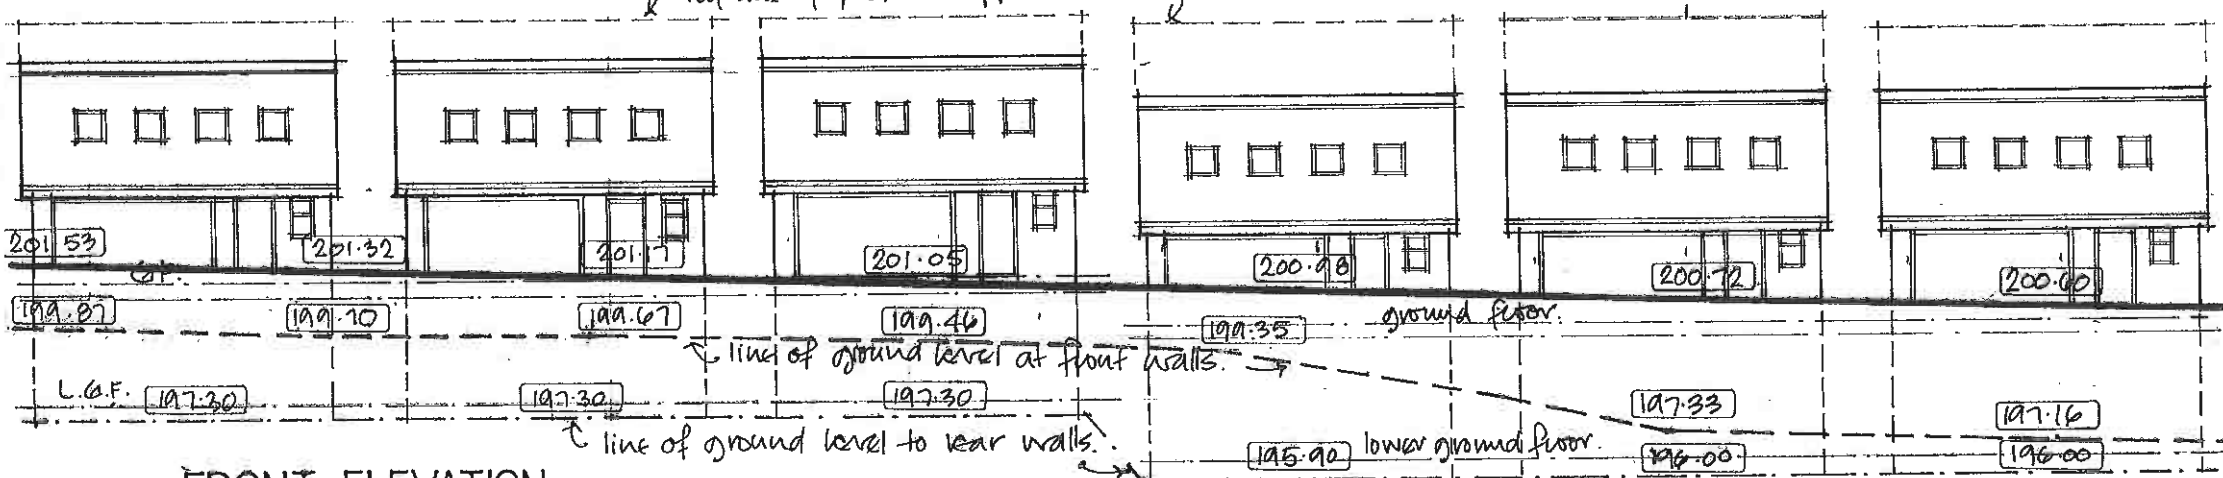

FRONT ELEVATION

roof lines of previous application



REAR ELEVATION

2500-02

HANOVER GARDENS  
Hanover Street, Mossley.  
Front and rear elevations.

scale: 1:200. Date: **October 21**  
A.C. MARLAND ASSOCIATES,  
1, OAKCROFT, STALYBRIDGE,  
CHESHIRE, SK15 2DQ.  
TEL: 01457 765255.