



DOWNING CLOSE

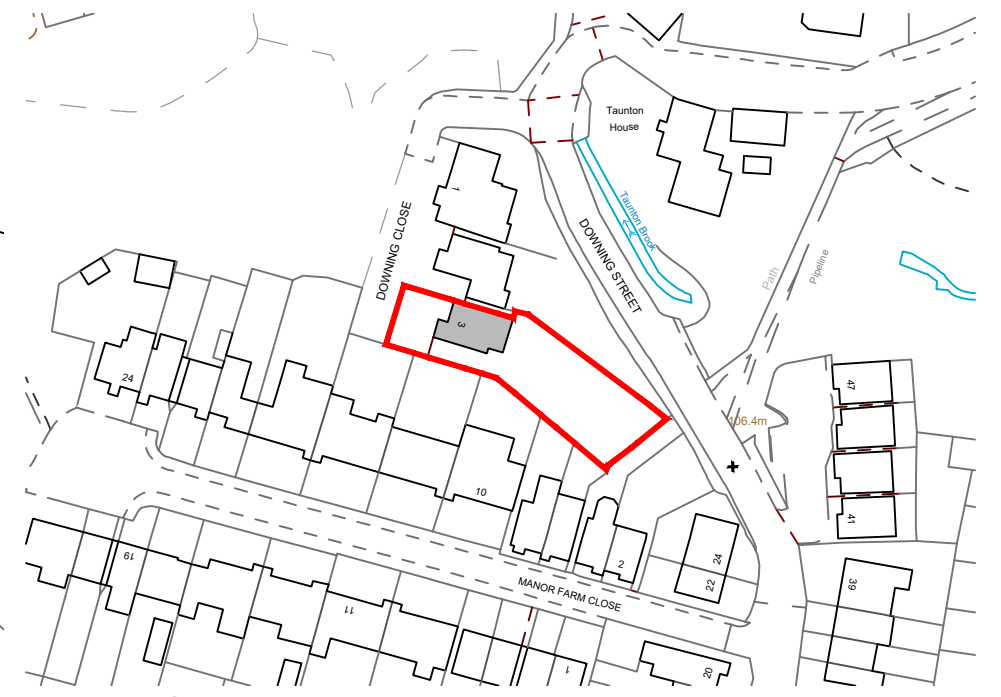

DOWNING STREET


Taunton Brook

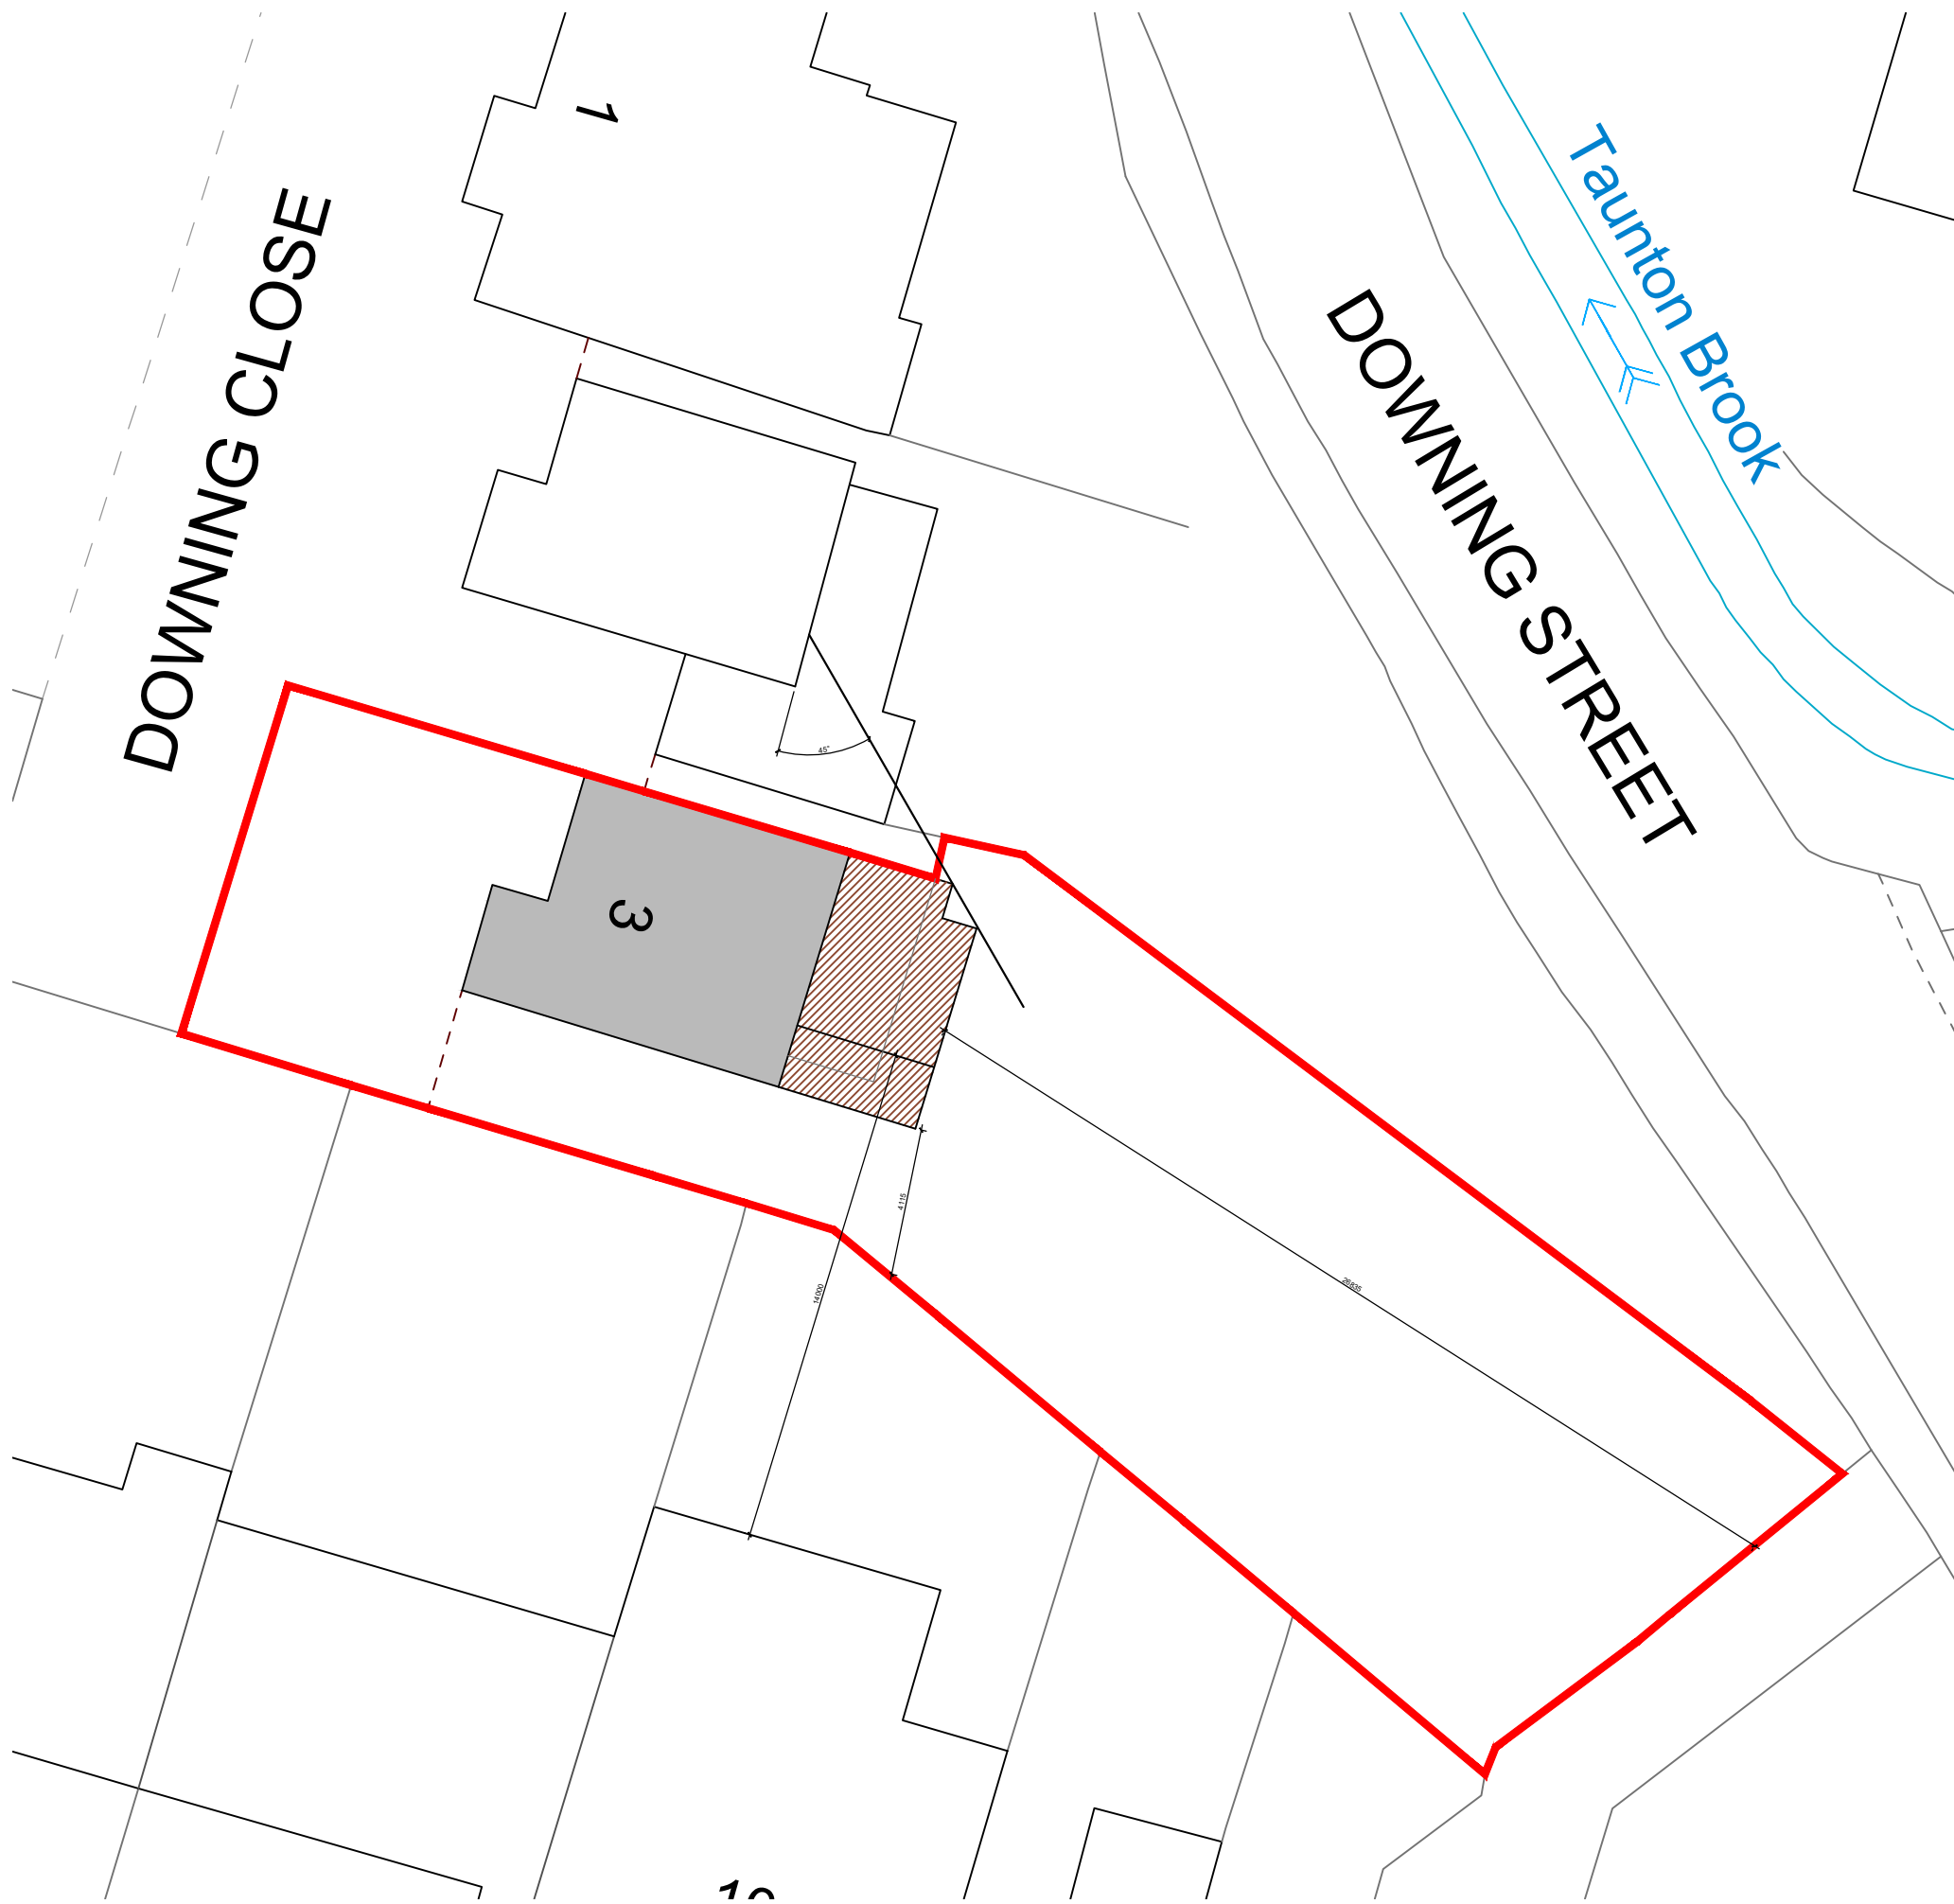

Existing Site Location Plan



Scale 1:1250 @ A3

 Site Boundary 
 Existing Building 




Proposed Site Plan
Scale 1:200 @ A3

Site Area - 524 SqM/ 5635 SqFt

Existing Building 
 Proposed Extension 

Site Boundary 

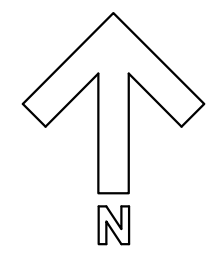

NOTES:

No scaling or dimensions other than those figured are to be taken from this drawing. All dimensions to be checked on site

This drawing is for use at the named location and for Planning Permission purposes only and as such should not be used at any other location or for any other purposes

Project Location:

3 DOWNING CLOSE,
ASHTON-UNDER-LYNE,
GREATER MANCHESTER,
OL7 9LX

Drawing:

00 Site Location
REV F

Scale:	Size:	Date:
Varies	A3	10/22