


ASD Department  
outdoor teaching and play

Notes:  
 1. This drawing should not be scaled, figured dimensions only to be taken  
 2. should any discrepancies be found with this drawing, please inform this office.  
 3. Copyright of this drawing is owned by JM Architects.  
 Structural information indicative only. To be confirmed by Structural Engineer.

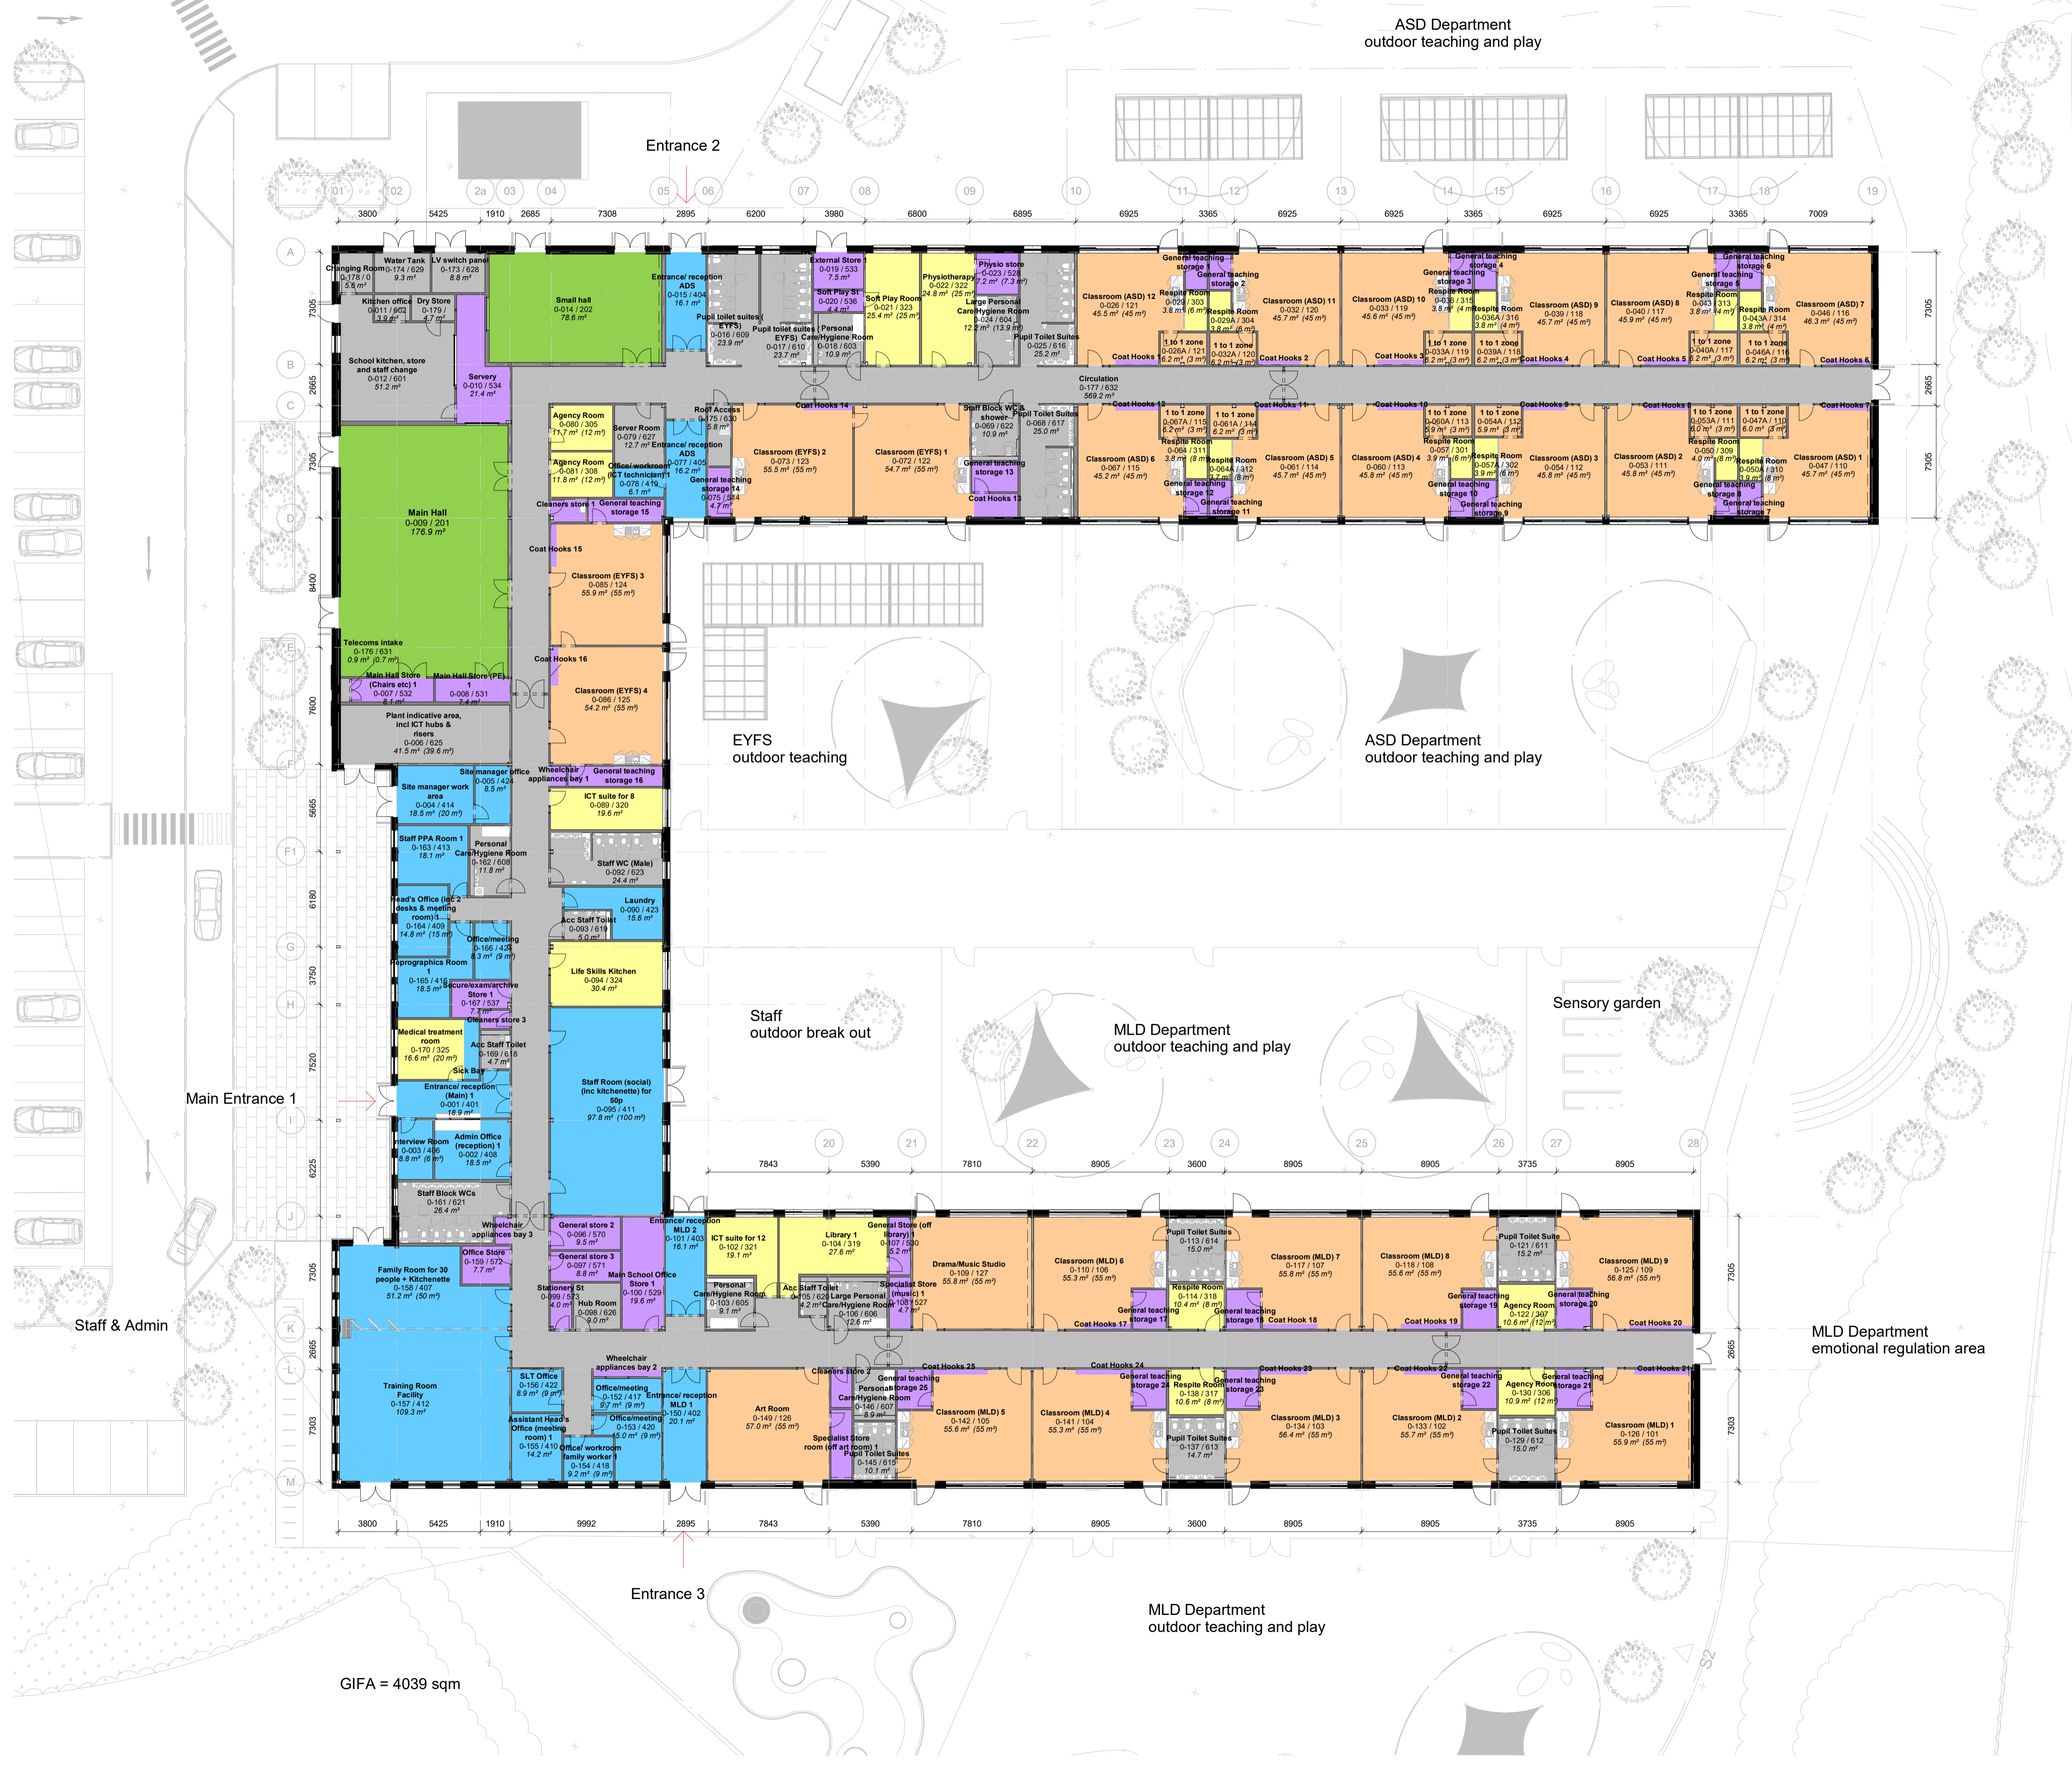

GIFA = 4039 sqm

P01 Issued for planning		17-06-2022	DW	JK
Rev		Date	Drn By	Chk By
<b>jmarchitects</b>				
Project		3A 54 Princess Street Manchester M1 6HS		
Title		Proposed Ground Floor Plan		
Client		Robertson		
Purpose		Scale: 1 : 200 @ A1		
Drawing Number		HAW-JMA-SX-00-DR-A-PL0001		
Status	Revision	JMA Project Number		
S2	P01	6903		