




South East Elevation (Scale 1:50@ A1)

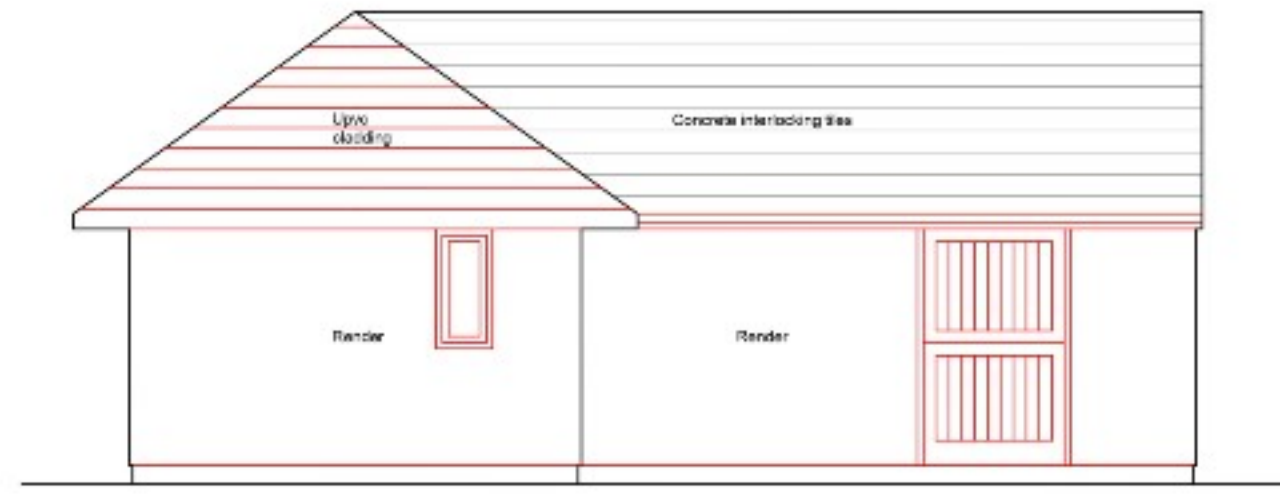


South West Elevation (Scale 1:50@ A1)

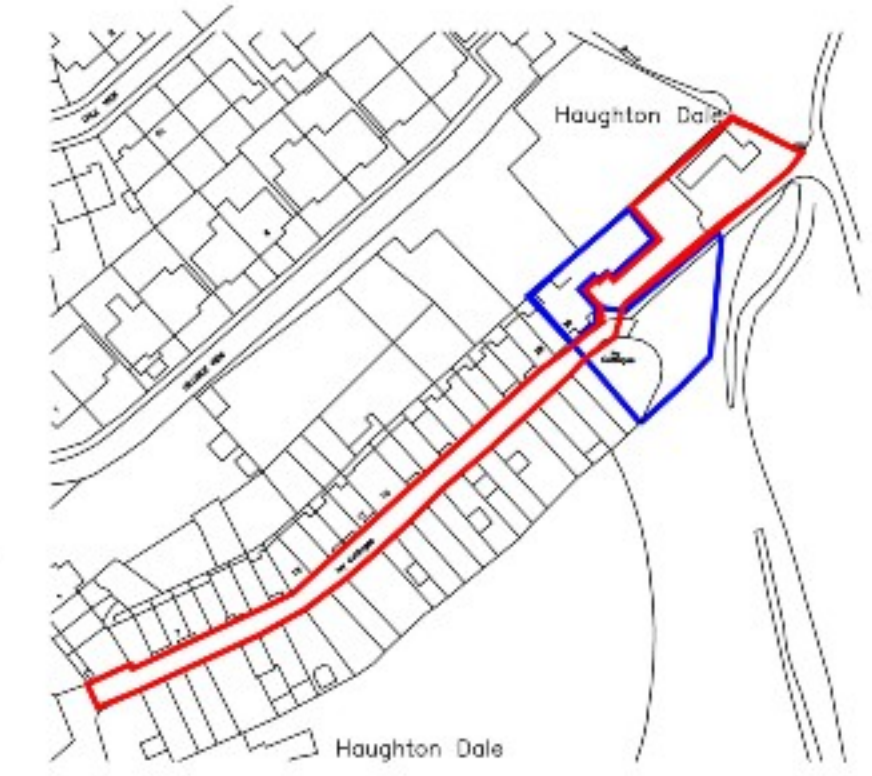


Location plan 1:1250 @ A1

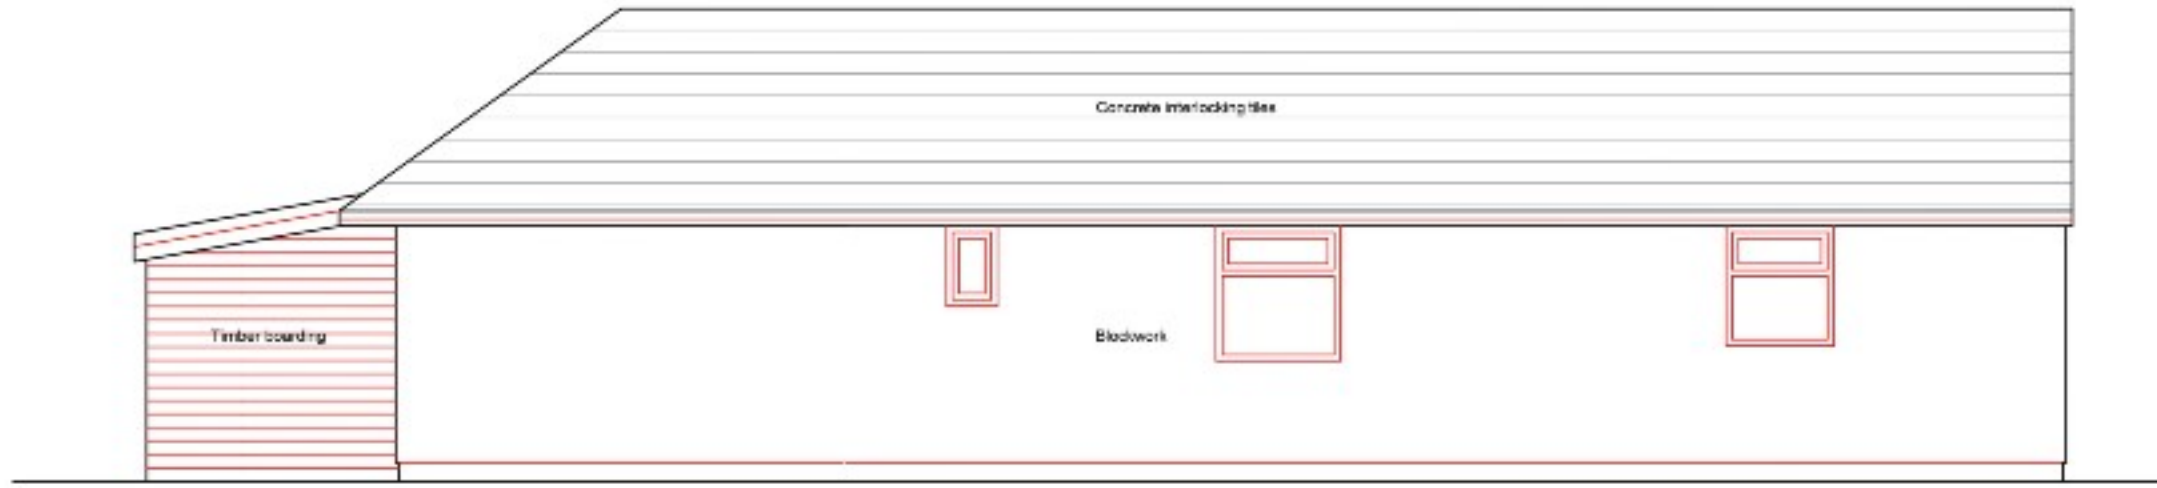

North West Elevation (Scale 1:50@ A1)

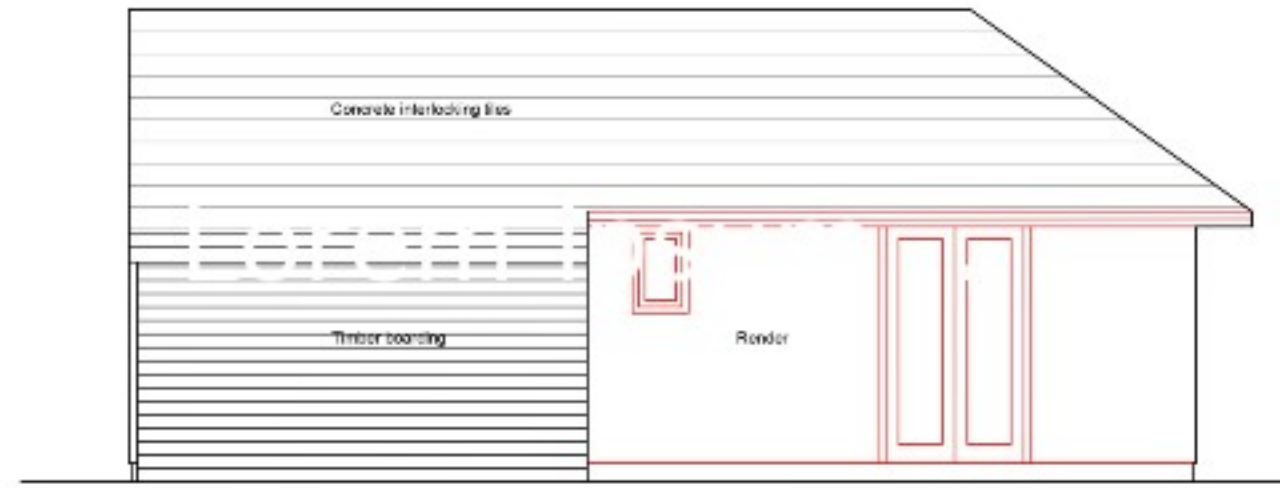


North East Elevation (Scale 1:50 @ A1)

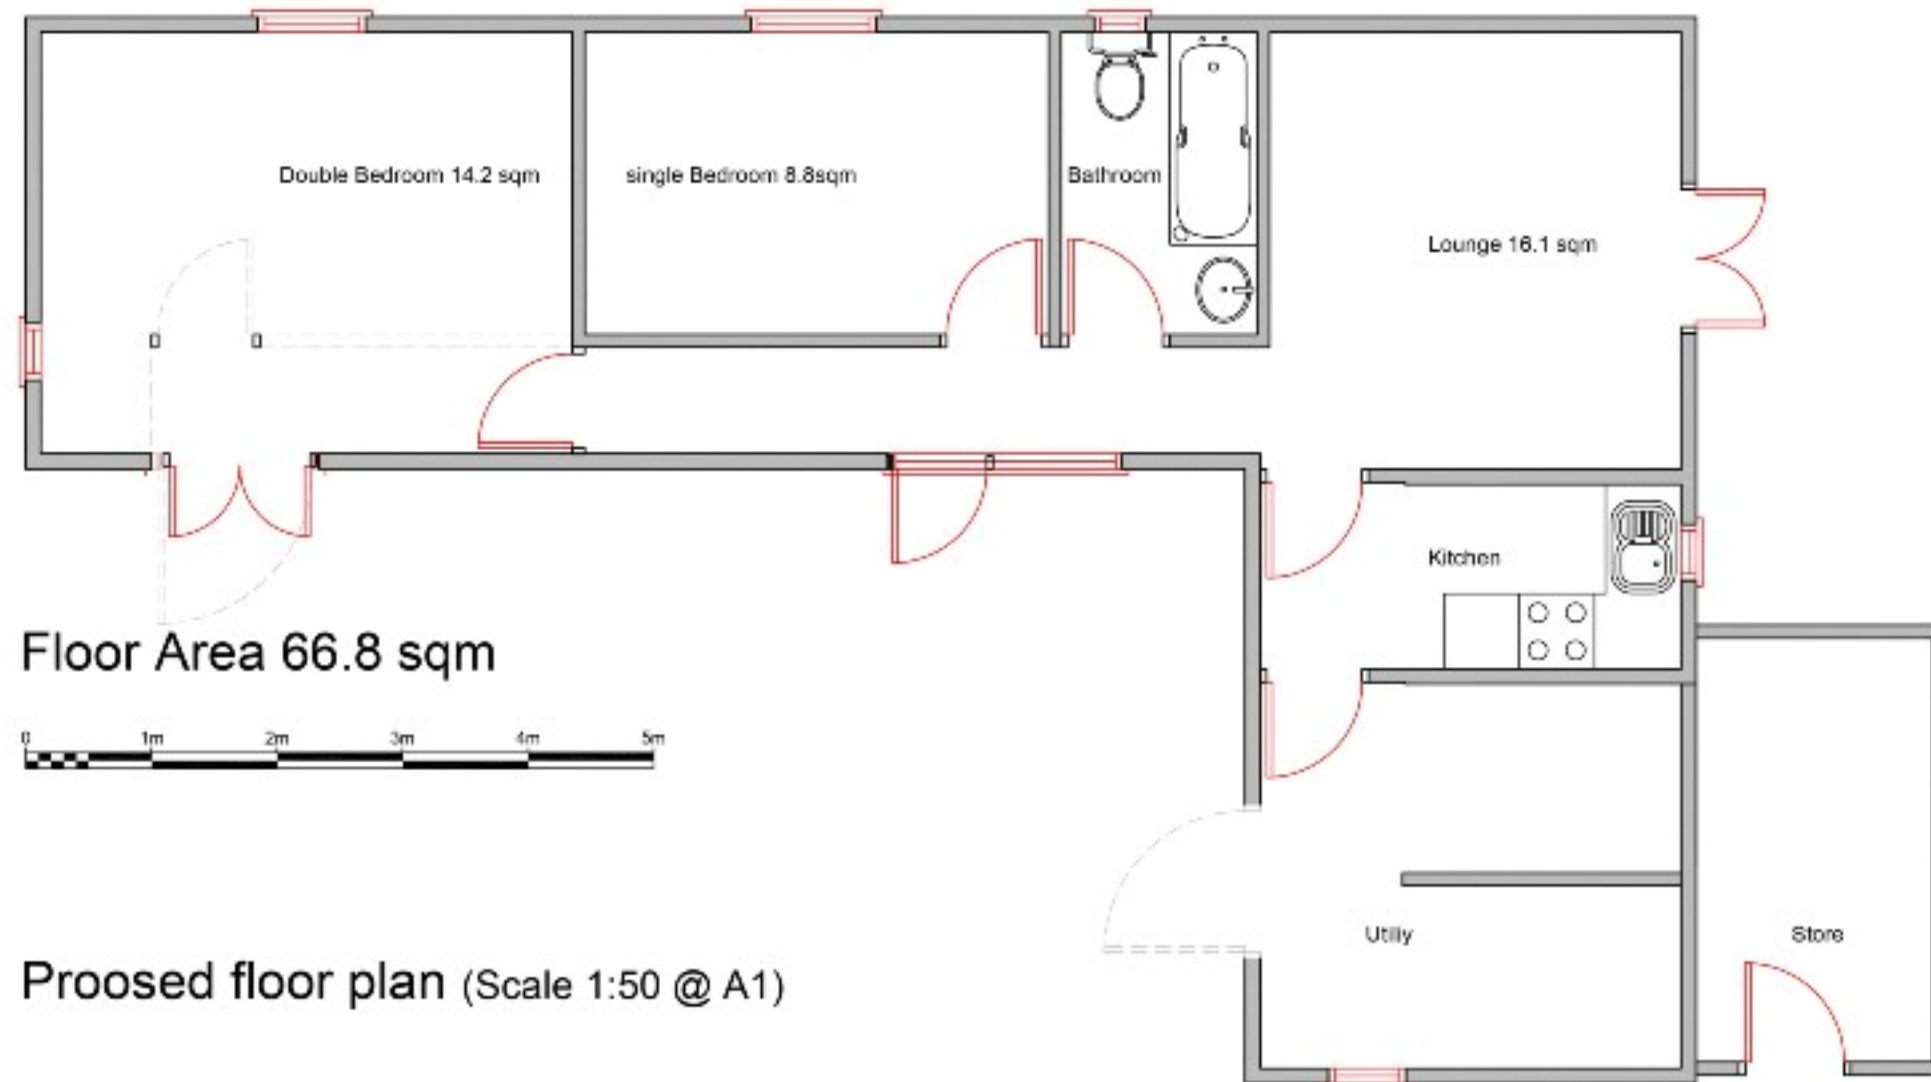

Floor Area 66.8 sqm



Proposed floor plan (Scale 1:50 @ A1)

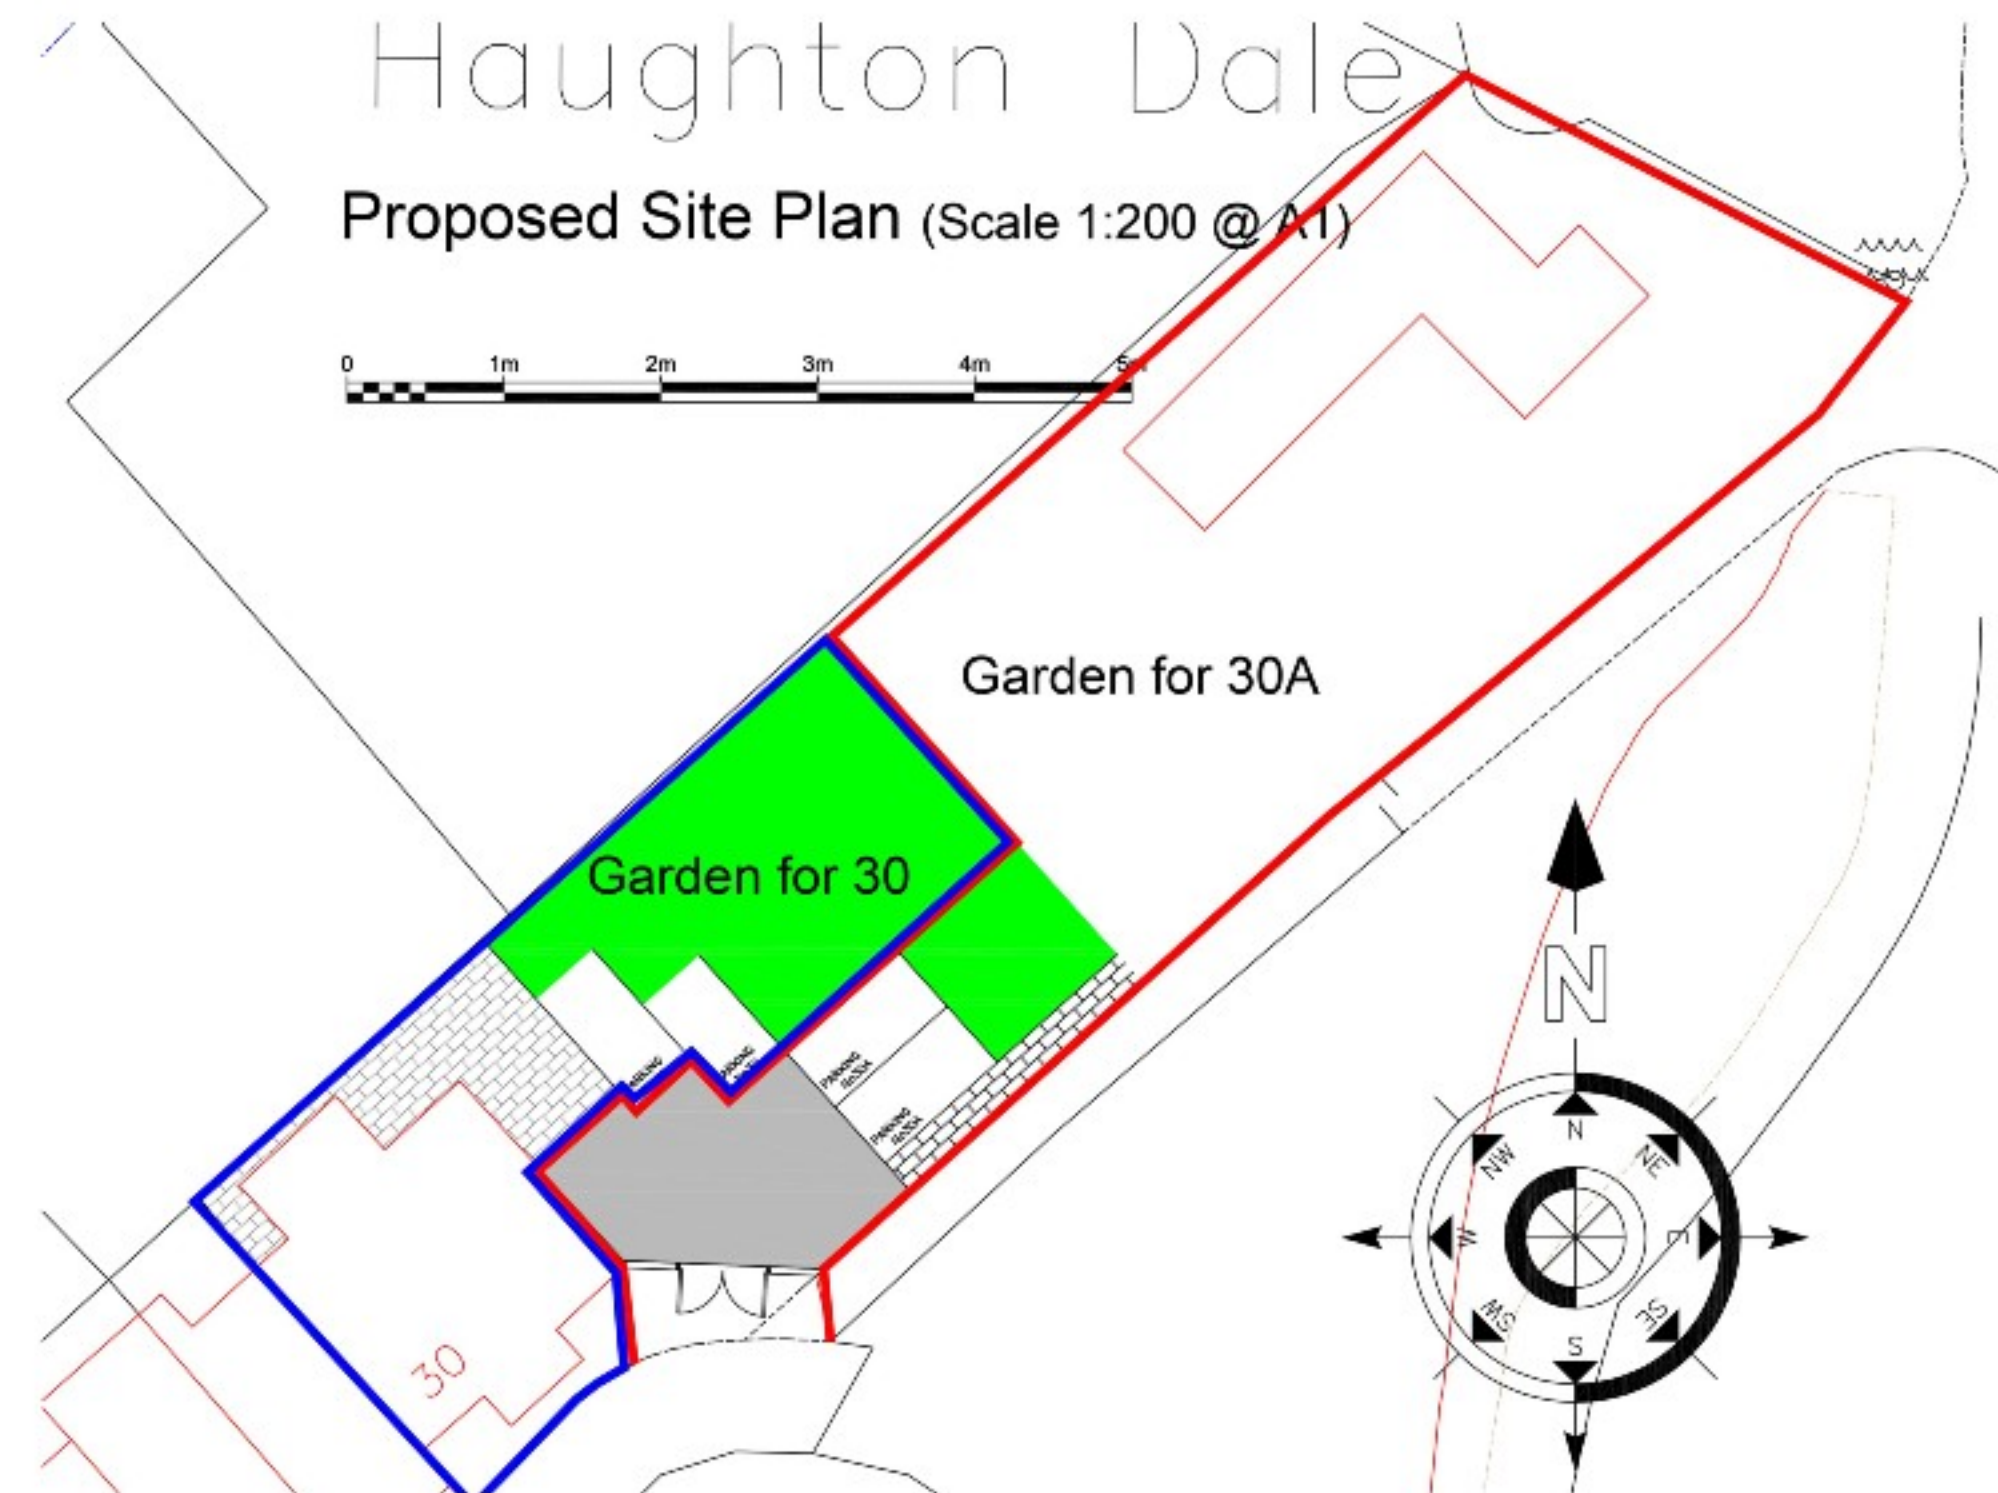

Haughton Dale

Proposed Site Plan (Scale 1:200 @ A1)



Applicant: Ms Julie Bowers, 30 Ivy Cottages, Meadow Lane, Haughton Green, M34 7PZ

Title: Plan and Elevations

Dated: 6th September 2022