



AS PROPOSED ELEVATIONS

Note:
Contractor is to verify all dimensions and levels on site prior to site works commencement. Under no circumstances are any dimensions or levels to be scaled from this drawing number for the purpose of manufacturing components. Contractor to report any discrepancies to the Designer.


AS PROPOSED FRONT ELEVATION

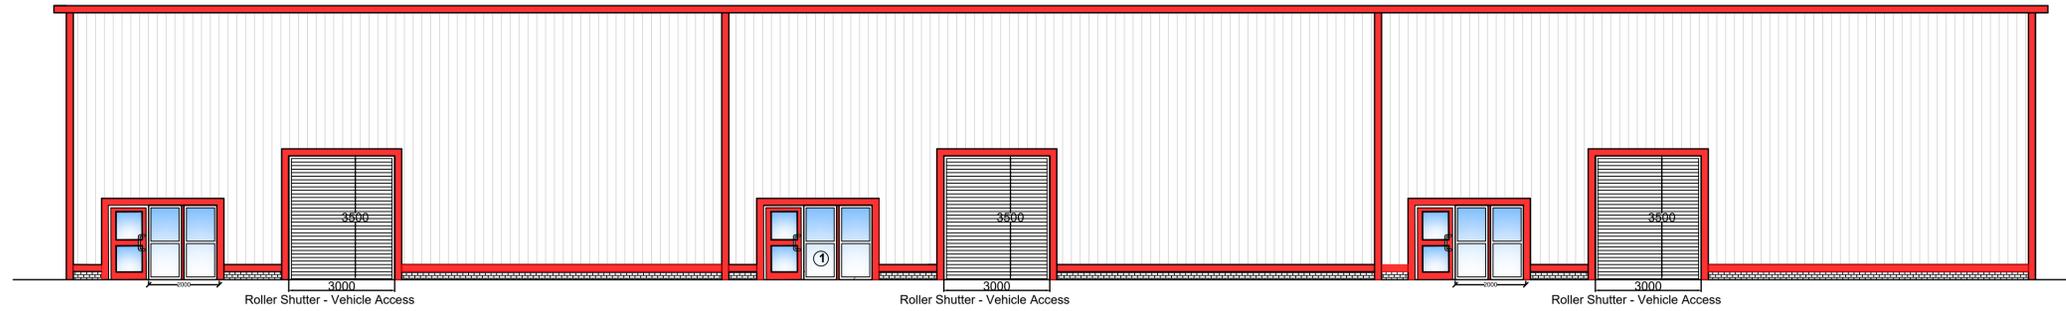


AS PROPOSED REAR ELEVATION

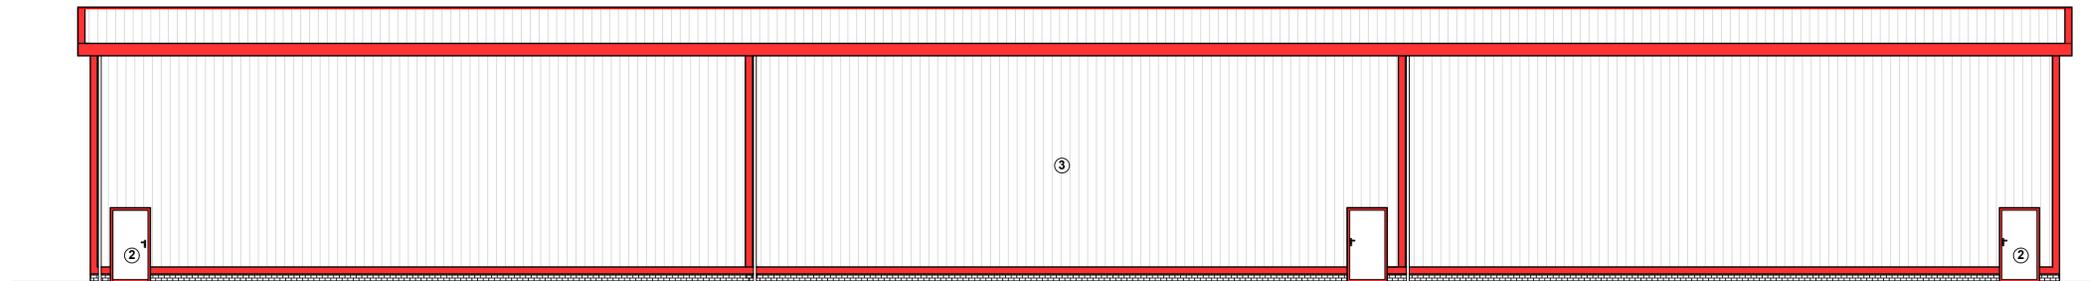

AS PROPOSED RHS ELEVATION

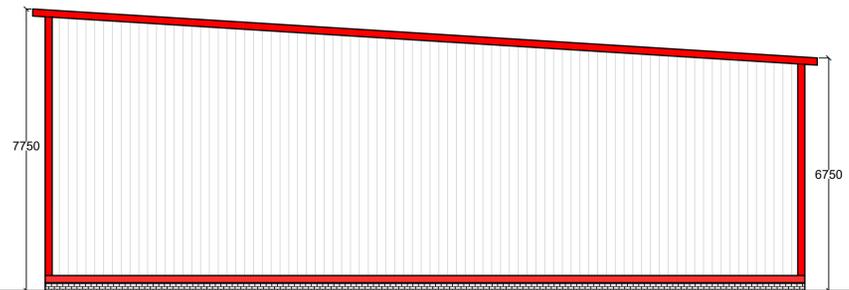

AS PROPOSED LHS ELEVATION

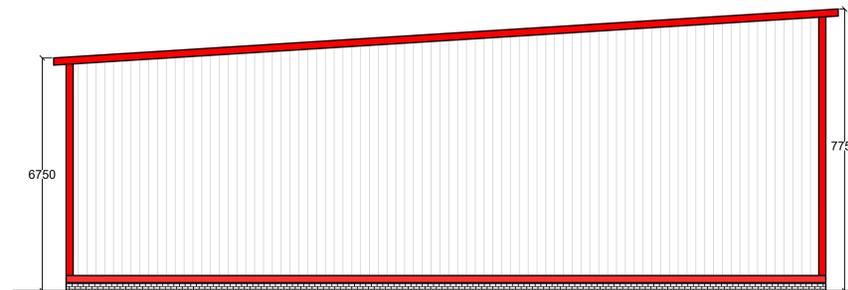

REVISION	DESCRIPTION	DATE
A	PLANNING	SEP 22

SCALE	DRAWN	SIGNATURE	DATE
1:100		TI	SEP 22

ORIGINAL SIZE	CHECKED	APPROVED	DATE
A1	MB	MB	SEP 22

This drawing is copyright and may not be reproduced or made use of unless expressly agreed by M Bradbury Consulting Ltd

SITE ADDRESS
Oldham St
Denton
Manchester
M34 3RB

CLIENT
G&P Properties (NW) Holdings Ltd


59 Wilmslow Road, Handforth, Cheshire, SK9 3EN
WEB: www.bradbury-consulting.co.uk TEL: 01625 522 209

TITLE
AS PROPOSED ELEVATIONS

JOB NUMBER
2020.053

DRAWING NUMBER
PL04A