


**AS PROPOSED FLOOR PLANS**

Note:  
Contractor is to verify all dimensions and levels on site prior to site works commencement. Under no circumstances are any dimensions or levels to be scaled from this drawing number for the purpose of manufacturing components. Contractor to report any discrepancies to the Designer.

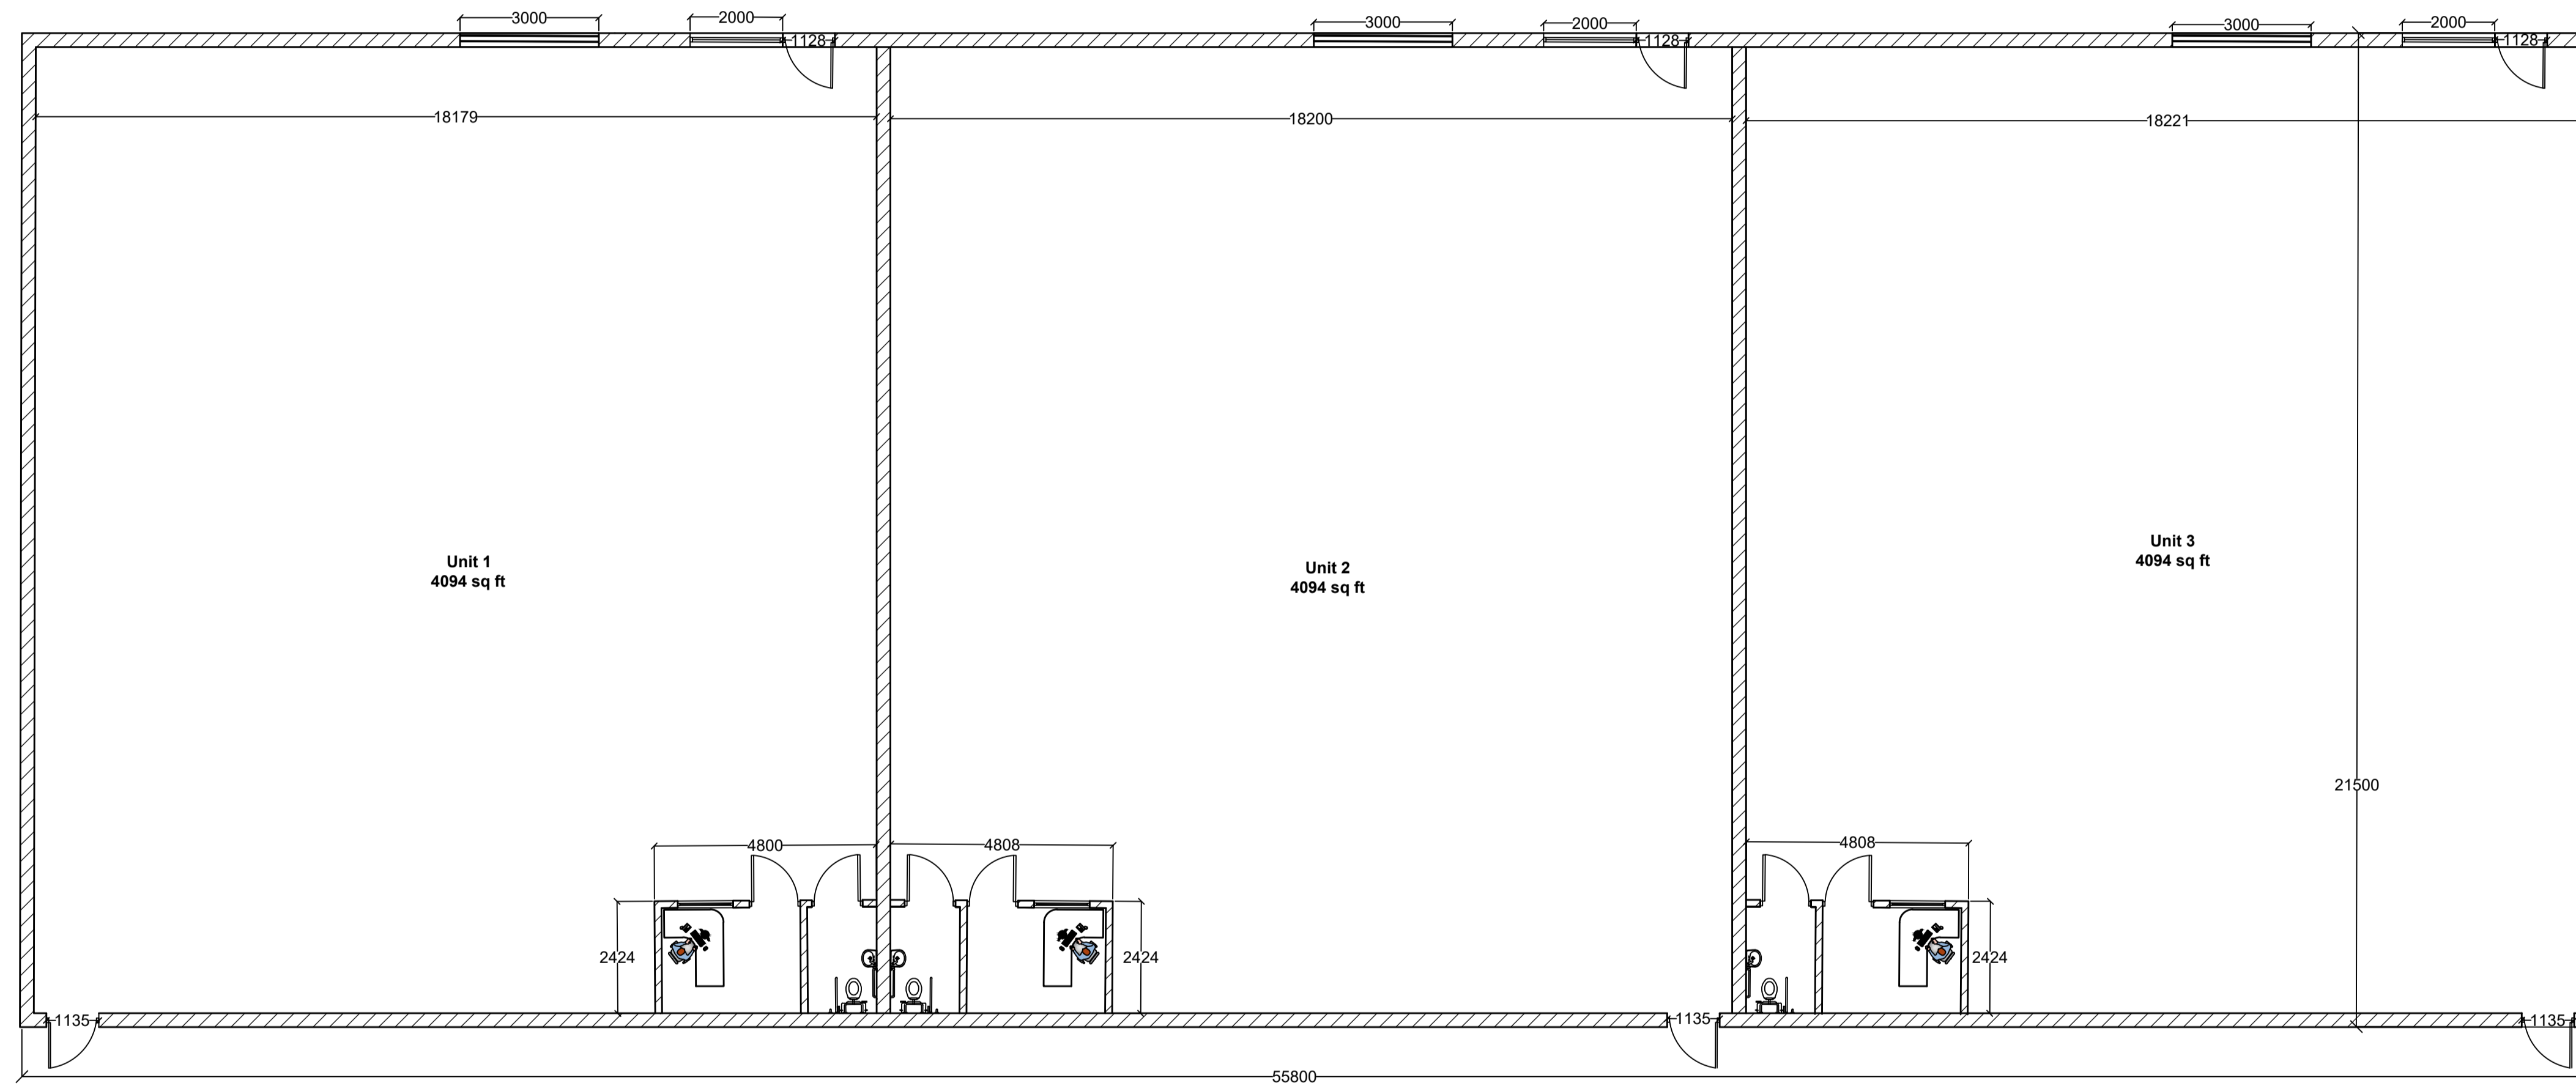

REVISION	DESCRIPTION	DATE
A	PLANNING	SEP 22

SCALE	DRAWN	SIGNATURE	DATE
1:100	TI		SEP 22

ORIGINAL SIZE	CHECKED	APPROVED	DATE
A1	MB	MB	SEP 22

This drawing is copyright and may not be reproduced or made use of unless expressly agreed by M Bradbury Consulting Ltd

**SITE ADDRESS**  
Oldham St  
Denton  
Manchester  
M34 3RB

**CLIENT**  
G&P Properties (NW) Holdings Ltd

**BRADBURY CONSULTING**  
CHARTERED SURVEYORS  
59 Wilmslow Road, Handforth, Cheshire, SK9 3EN  
WEB: www.bradbury-consulting.co.uk TEL: 01625 522 209

**TITLE**  
AS PROPOSED FLOOR PLANS

**JOB NUMBER**  
2020.083

**DRAWING NUMBER**  
PL03A