

SCALE 1 : 5 0

Copyright of this drawing is owned by Whittaker Design



NOTES

All dimensions to be checked on site and any discrepancies notified prior to commencement of work.


Do not scale from this drawing - If in any doubt, ask.

REVISIONS

Date	Ref.	By

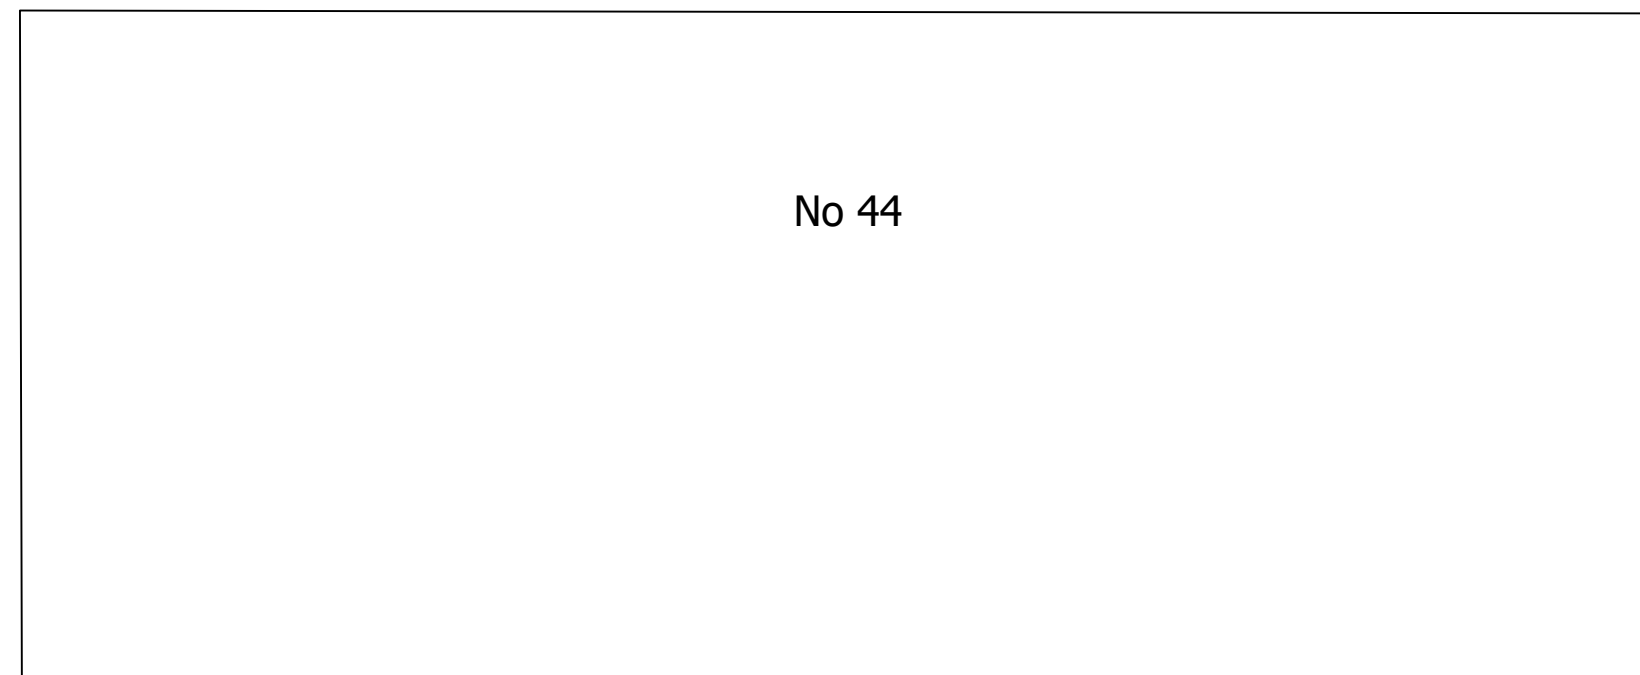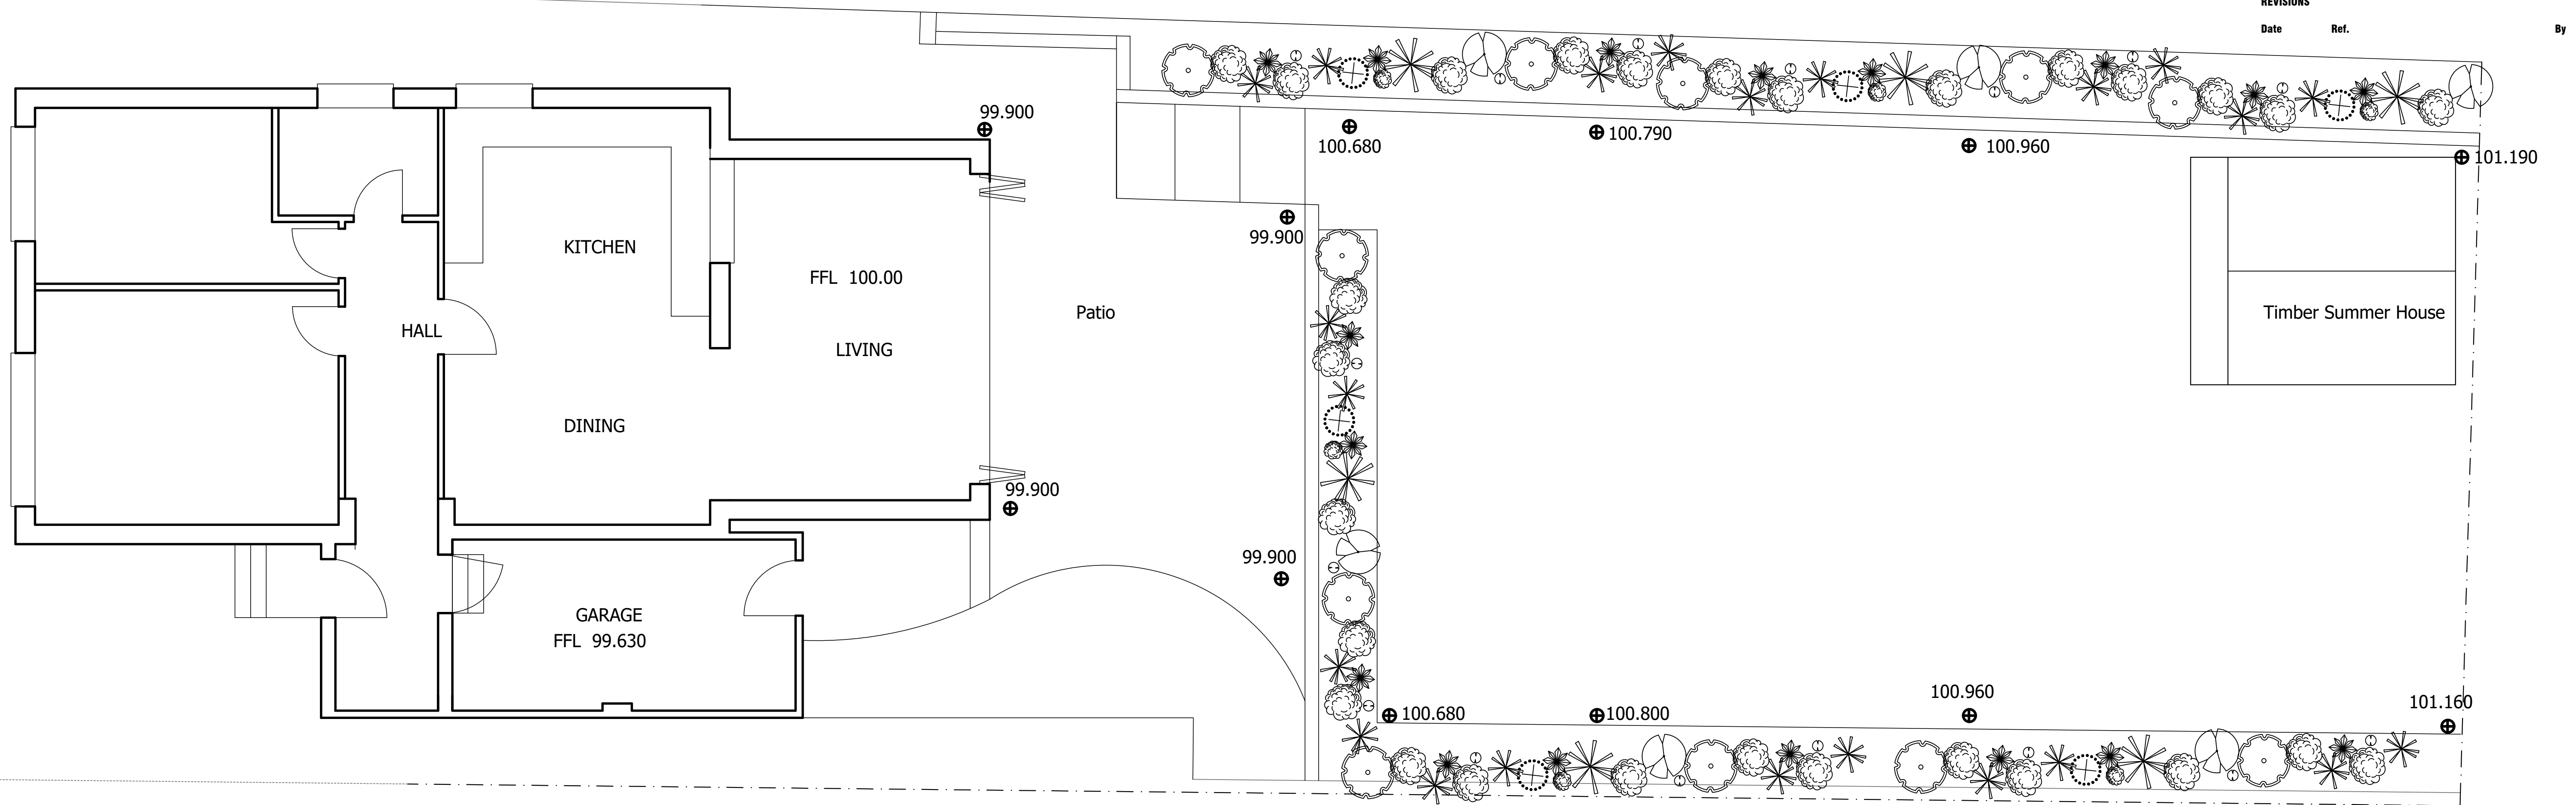


SITE PLAN

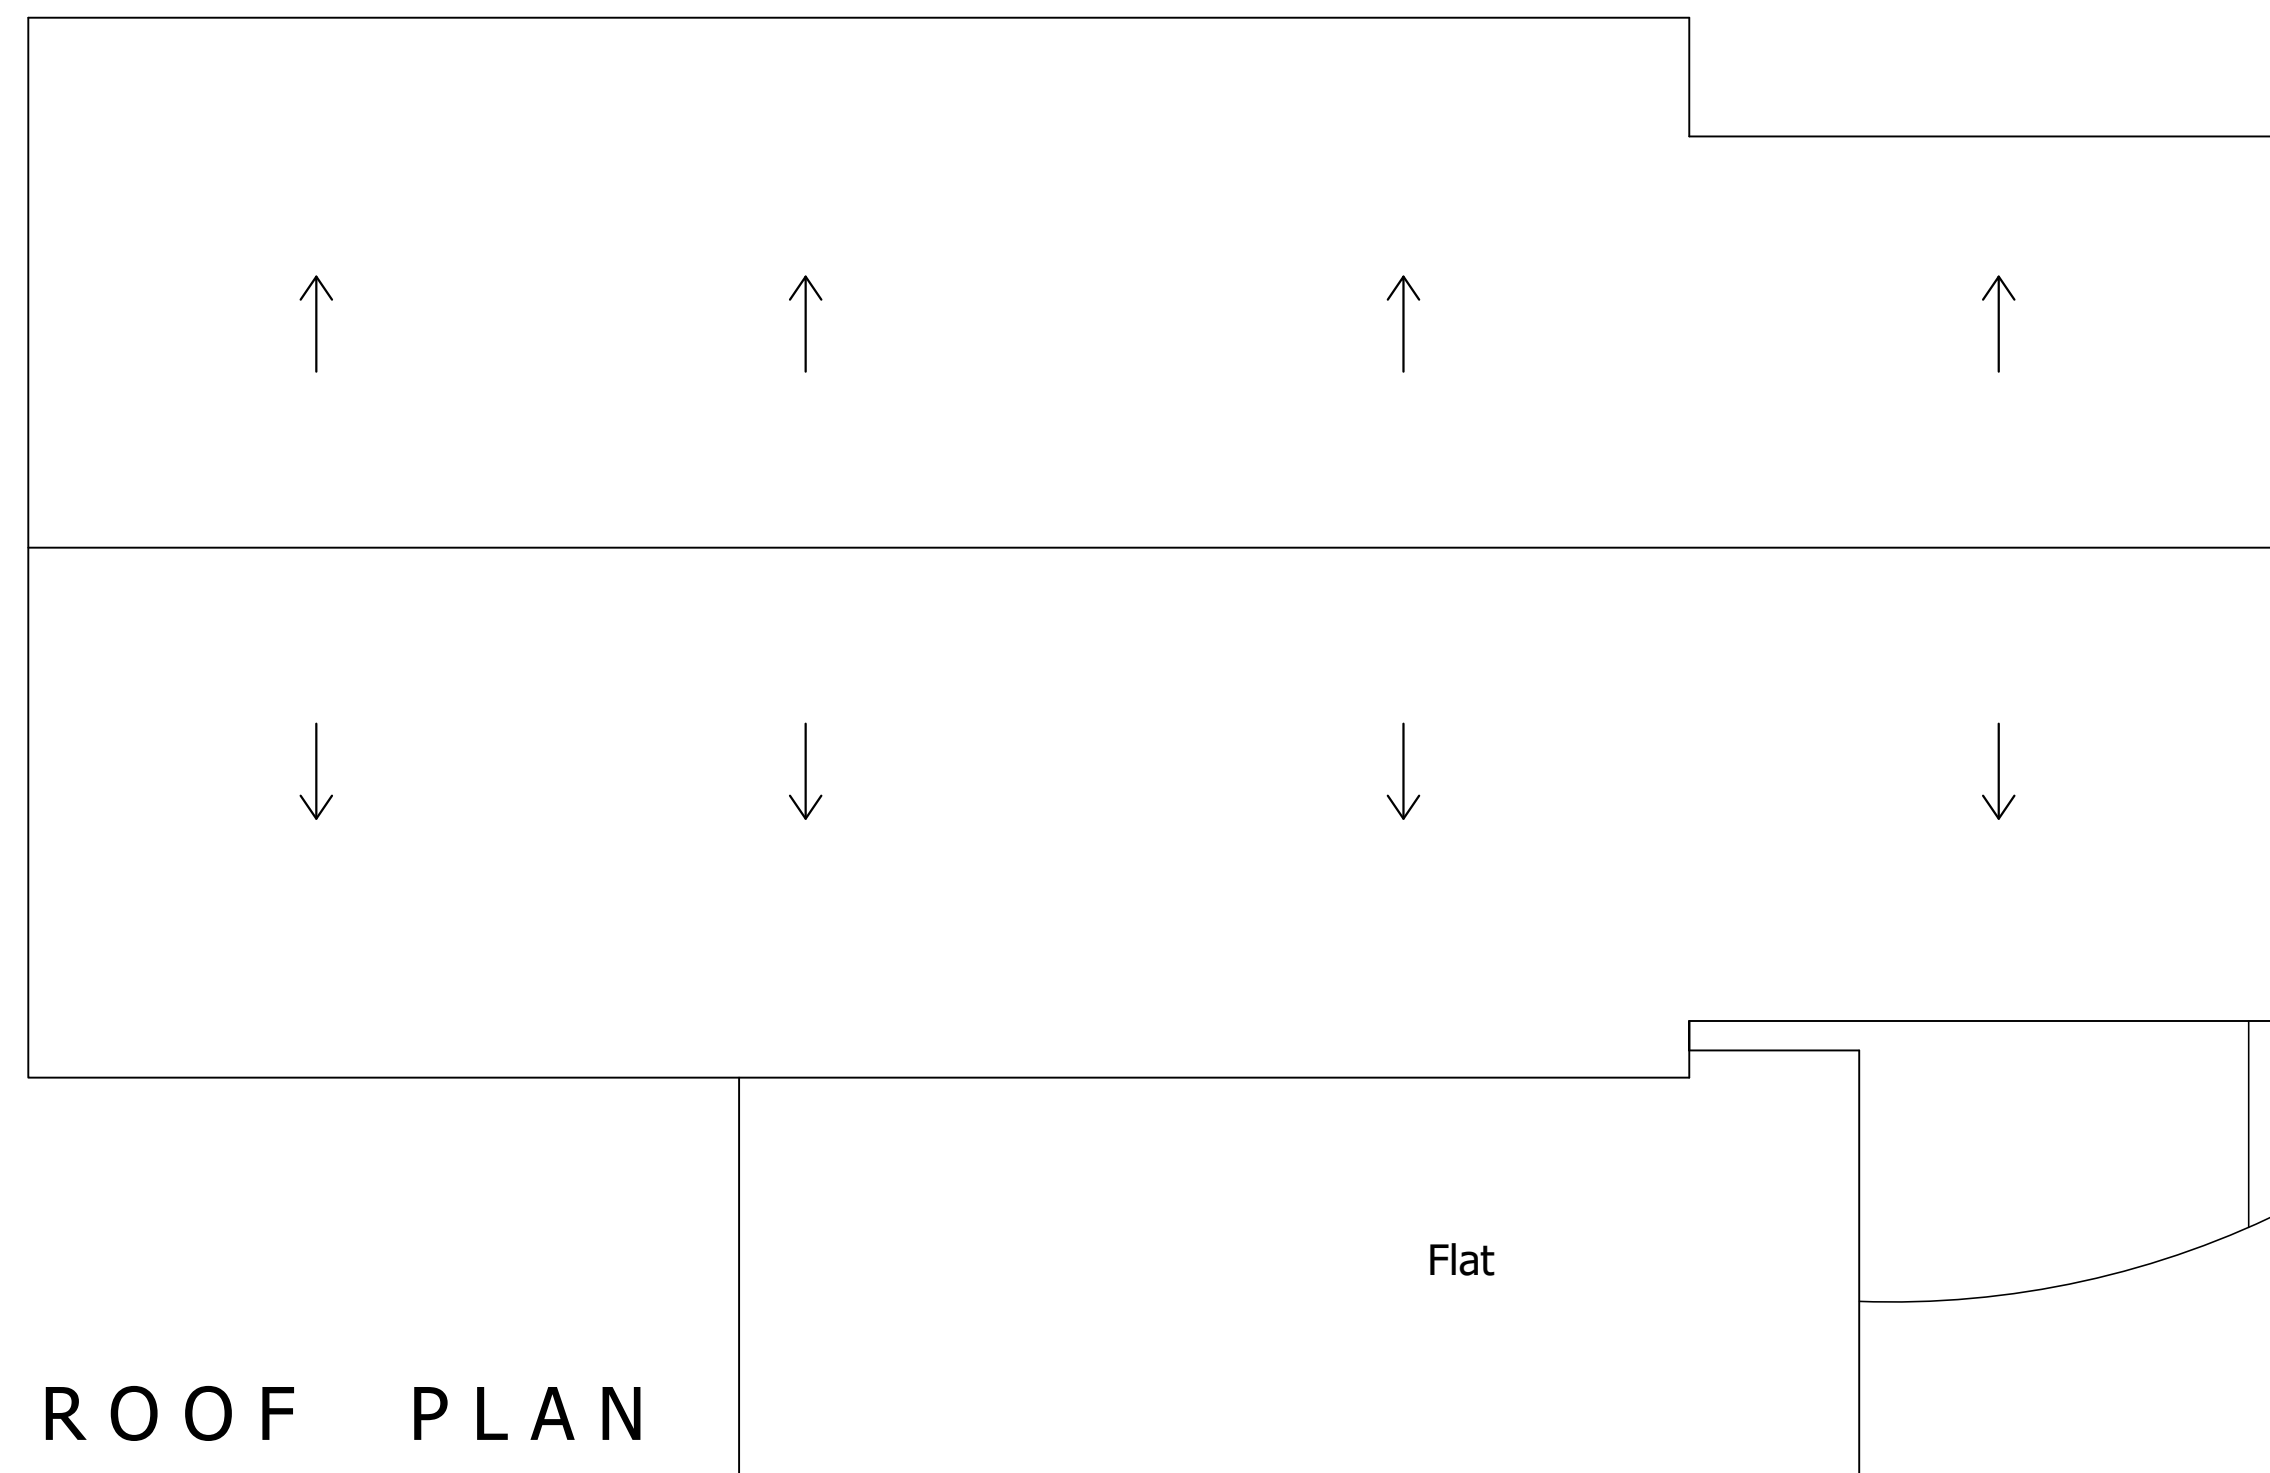

ROOF PLAN

Glazed

 

PROJECT
S Walker
 46 Fir Tree Crescent
 Dukinfield
 SK16 5EH

DRAWING TITLE
Site and Roof Plan
 As Existing

SCALE 1:50 @ A1 DATE Dec 22

DRAWN A Doherty CHECKED

NUMBER **103.3** REVISION